



PLAN SHOWING THE PROPOSED CONSTRUCTION OF RETAIL SHOP BUILDING IN PLOT NO : 291, S.NO : 365/1A4A, ARYAKULAM VILLAGE AND PANCHAYAT , PALAYAMKOTTAI PANCHAYAT UNION , TIRUNELVELI DISTRICT.


SOLT OUT PLOT FRAME WORK LAYOUT NO :14

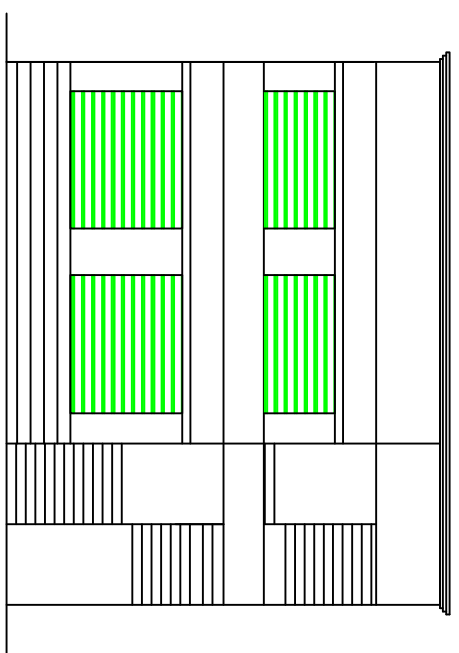


FRONT ELEVATION

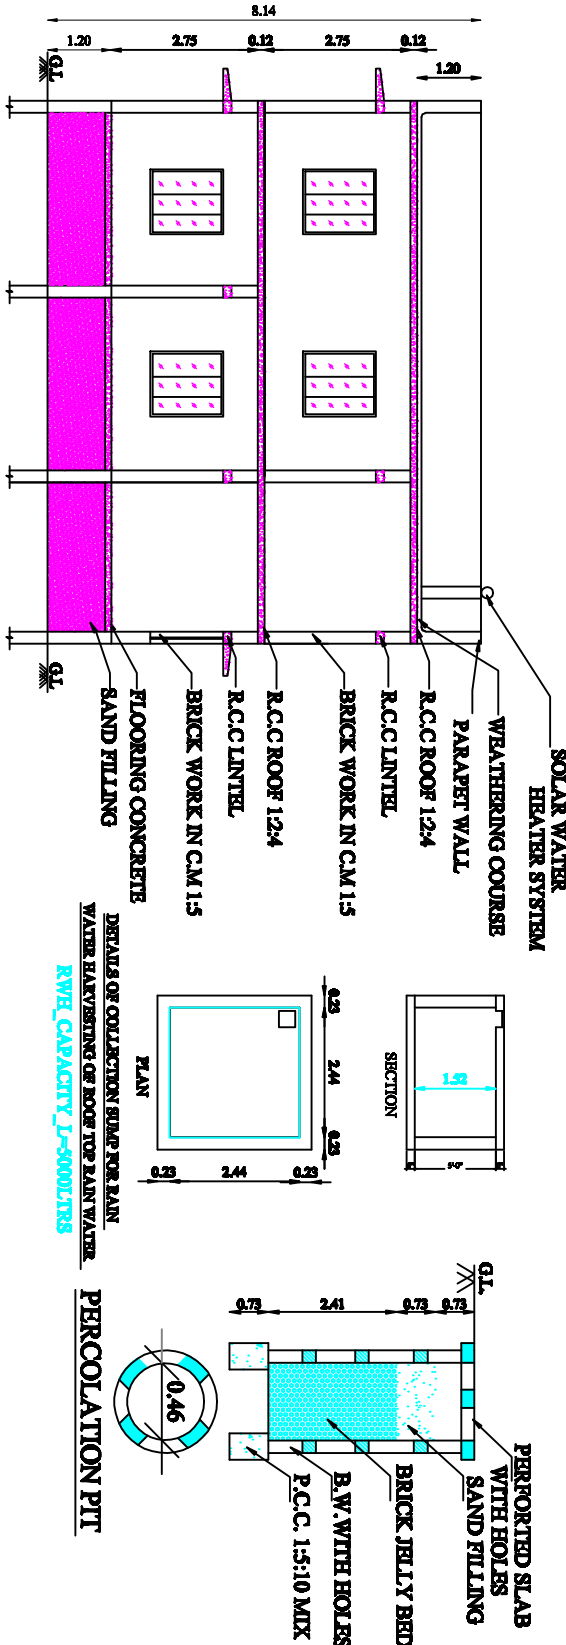


SECTION ON - AA'

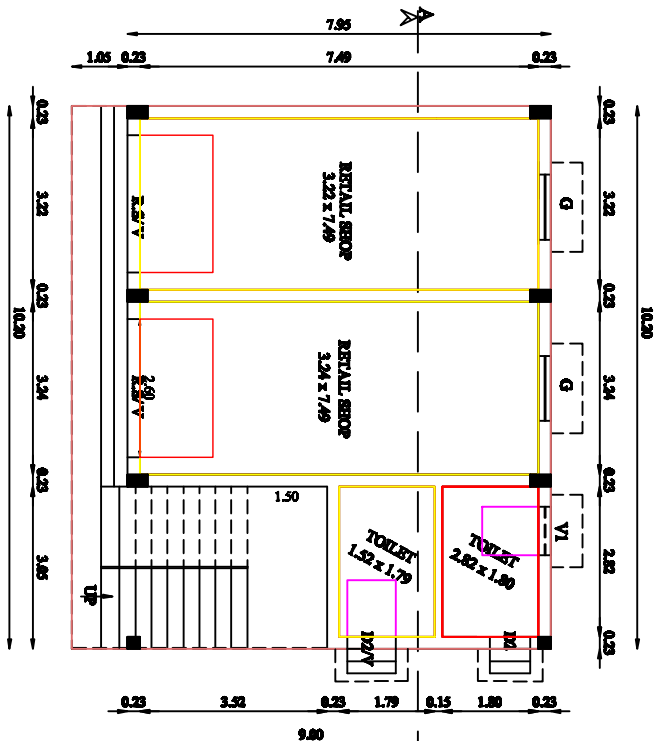

GROUND FLOOR PLAN

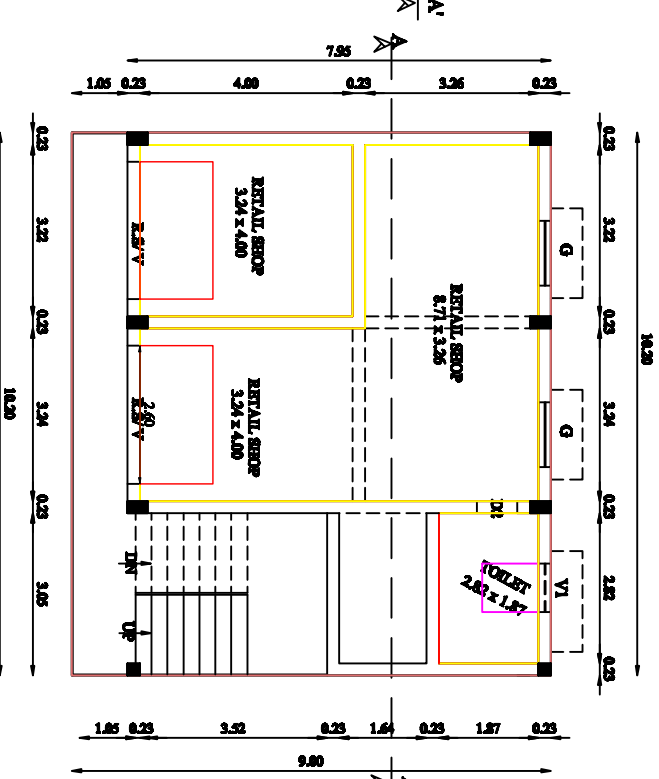


FIRST FLOOR PLAN

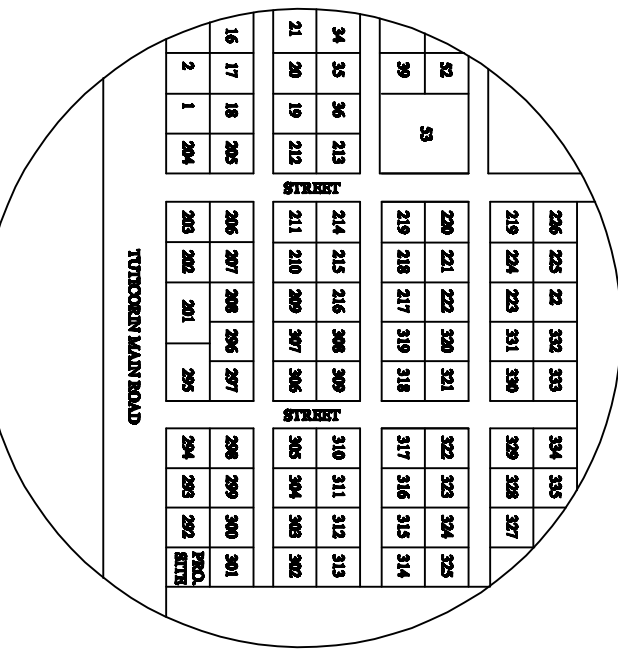


TOPO PLAN (NTS)

COLUMN DETAILS

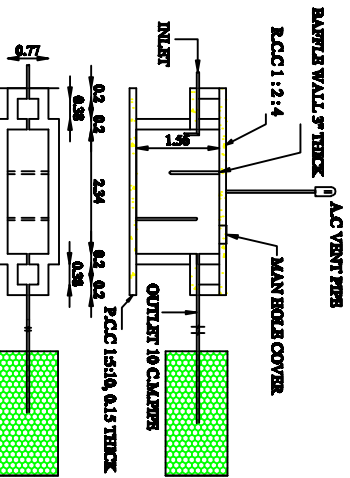

SEPTIC TANK AND DETAILS

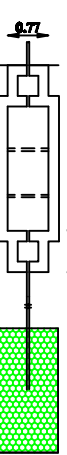

NOTE:

ALL DIMENSIONS ARE IN METERS
SCALE - 1:100
WASTE WATER USED TO GARDEN FURGER,
HEATER ARRANGEMENTS TO BE PROVIDED,
PERCOLATION PIT AND SOLAR WATER

PLOT NO : 292

13.00m

1.50

6.00

1.17

1.50
































































































