

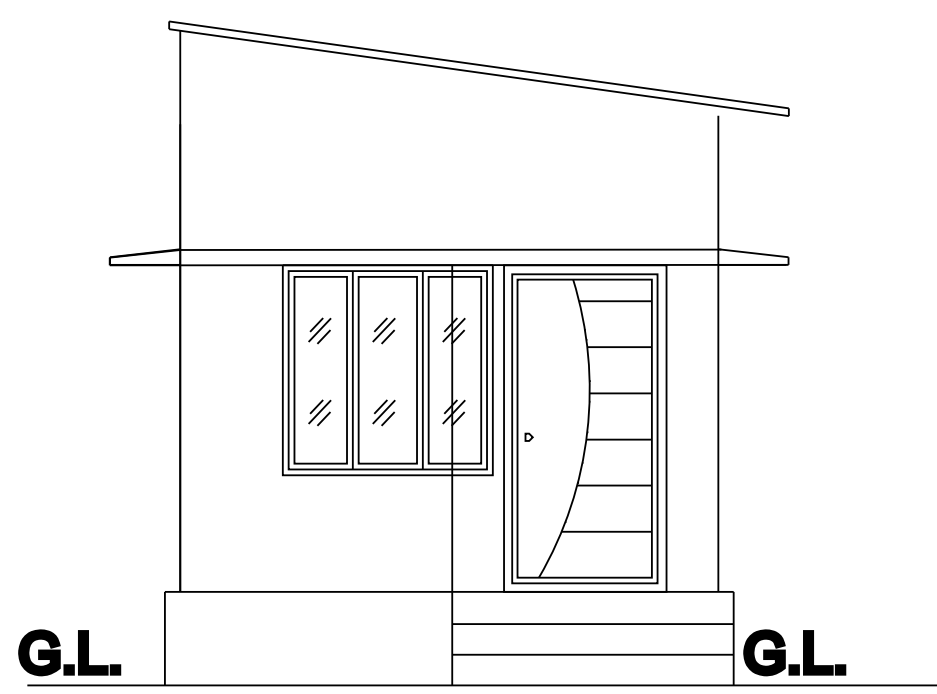


PLAN SHOWING THE PROPOSED CONSTRUCTION OF RESIDENTIAL A.C SHEET ROOF HOUSE IN GROUND FLOOR IN SY.NO : 241 / 2 , PLOT NO : 10 , KOLIYAR STREET , ARIKESAVANALLUR VILLAGE & PANCHAYAT CHERANMAHADEVI TALUK , TIRUNELVELI DISTRICT .


NAME OF THE APPLICANT : MRS . A . MALARVILI , W/O. ARUMUGA NAINAR .

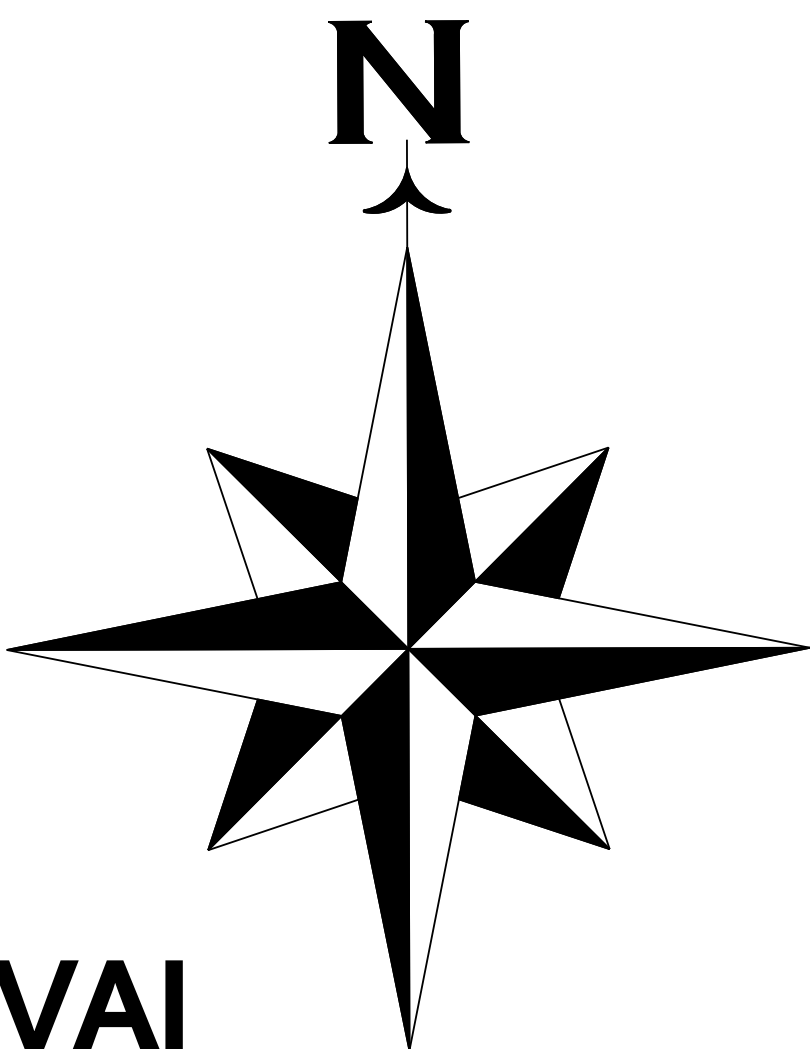


ELEVATION

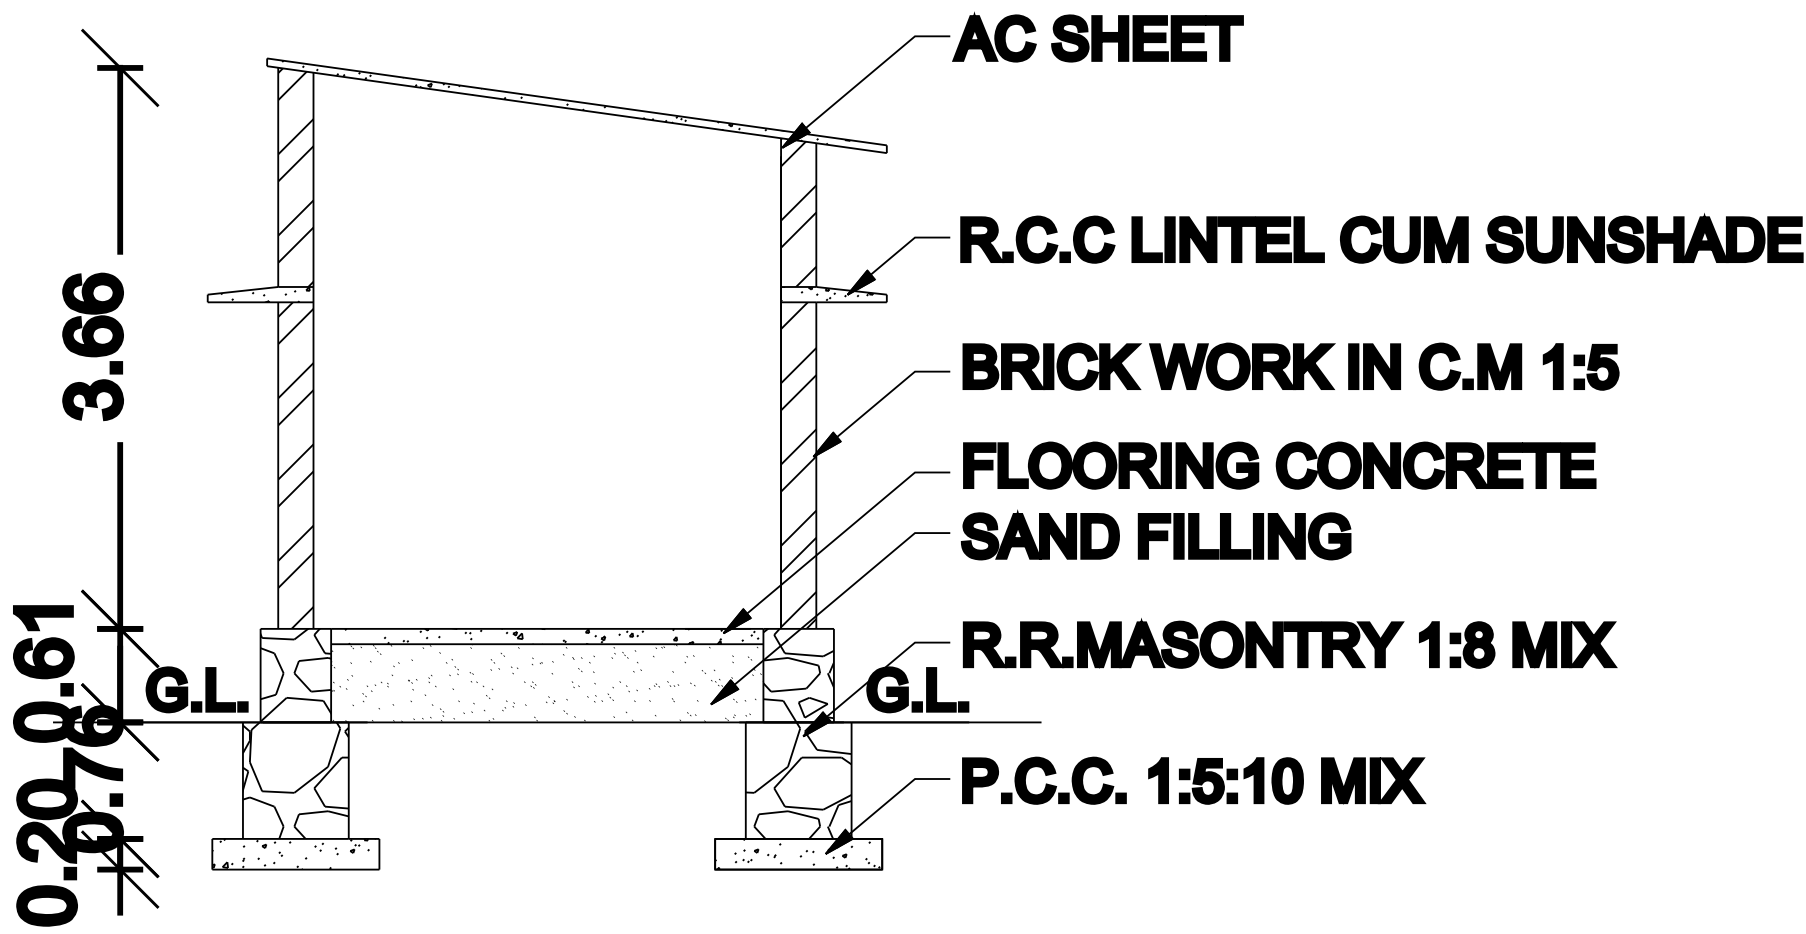



SECTION ON - A B

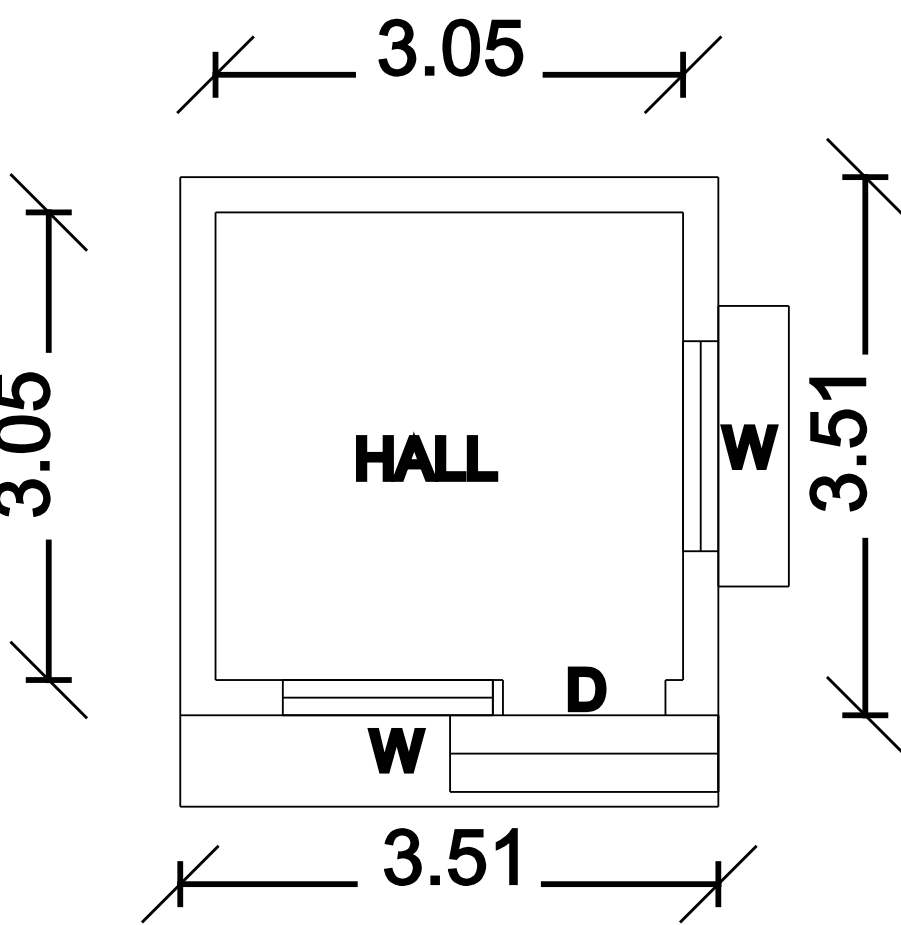


G.F PLAN

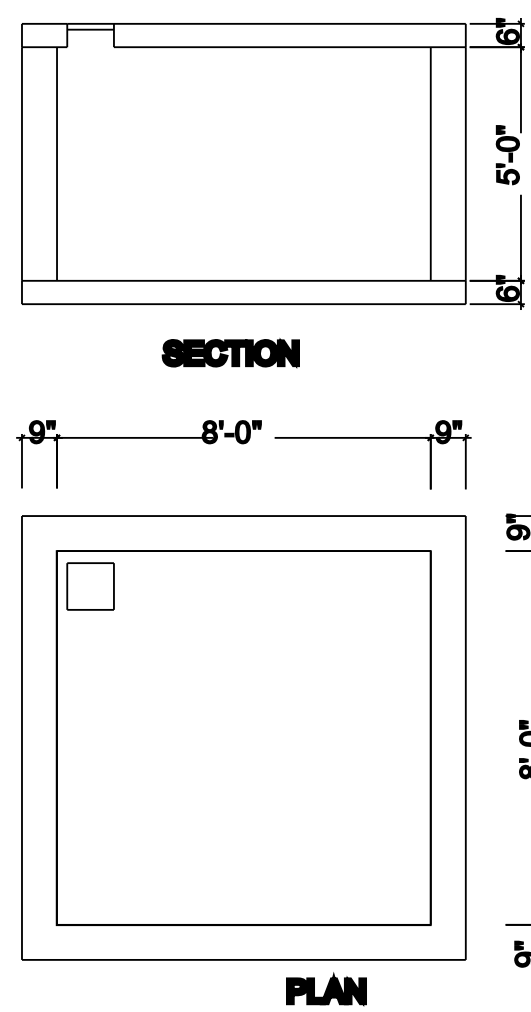

DETAILS OF COLLECTION GRUP FOR RAIN WATER HARVESTING OF ROOF TOP RAIN WATER.

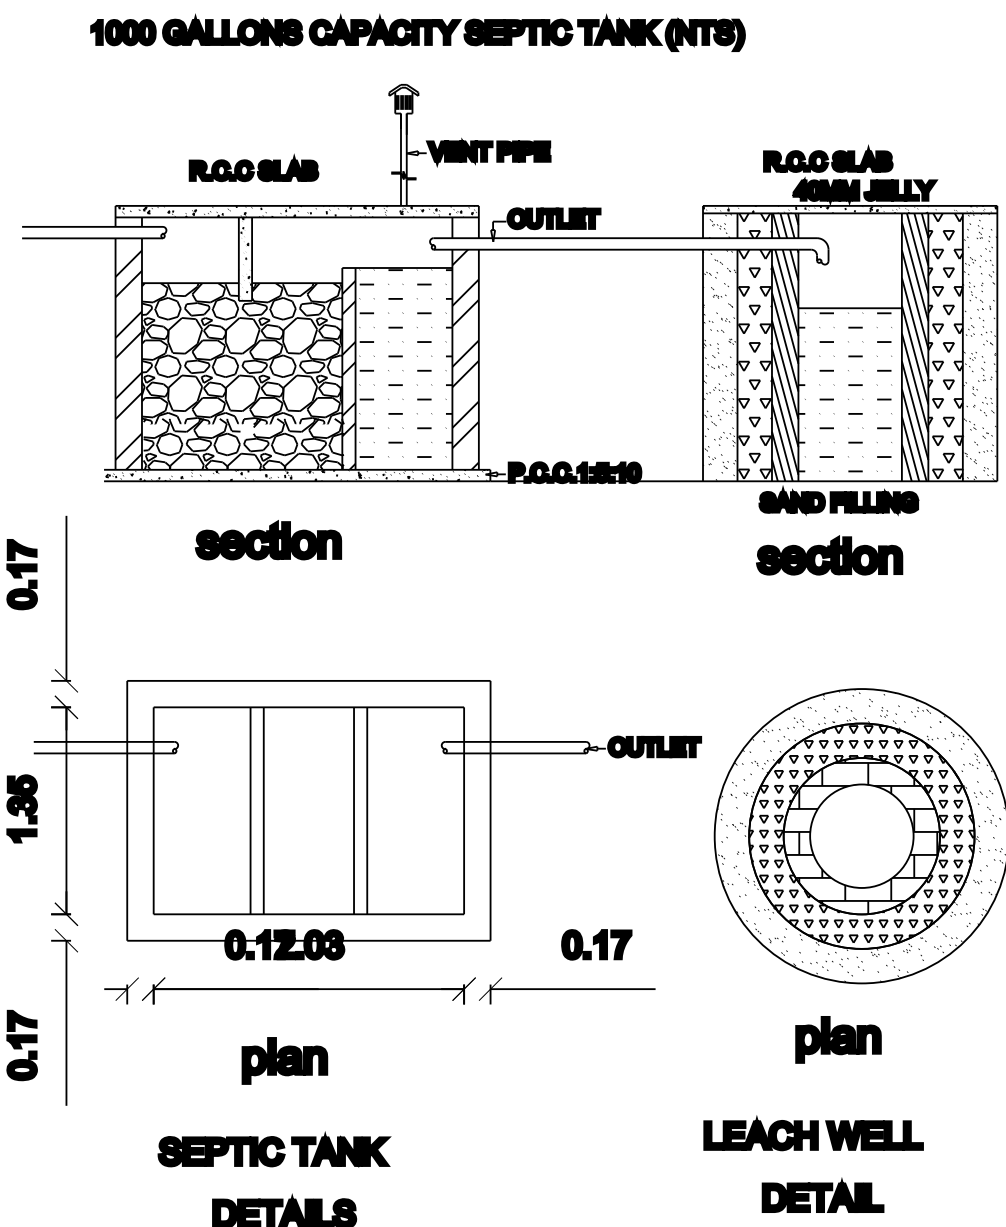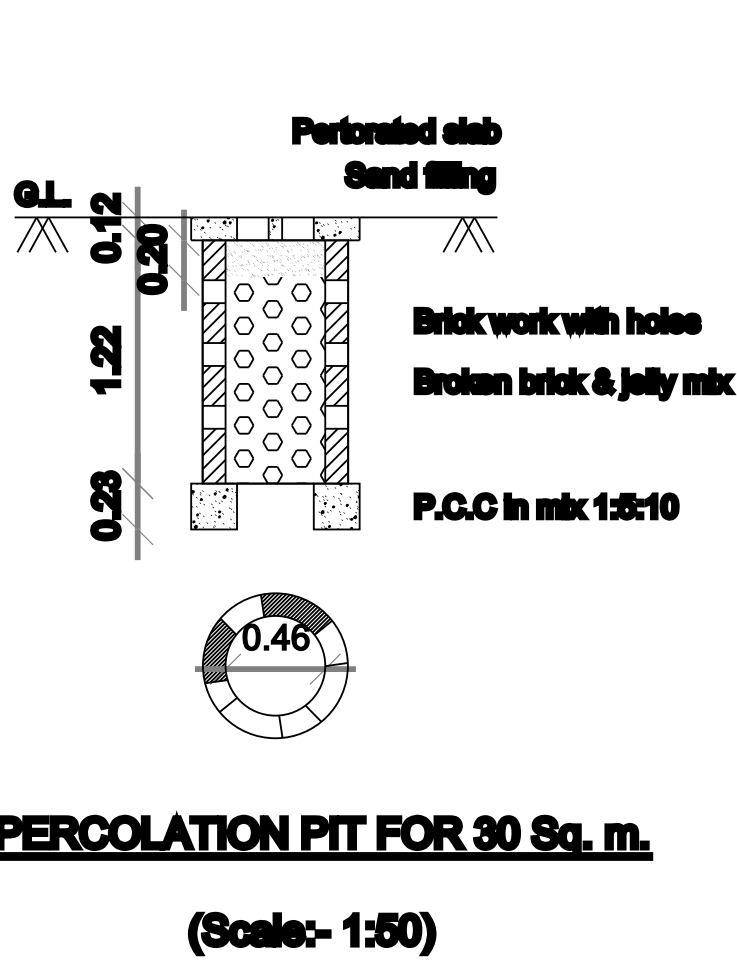

LEACH WELL DETAIL.

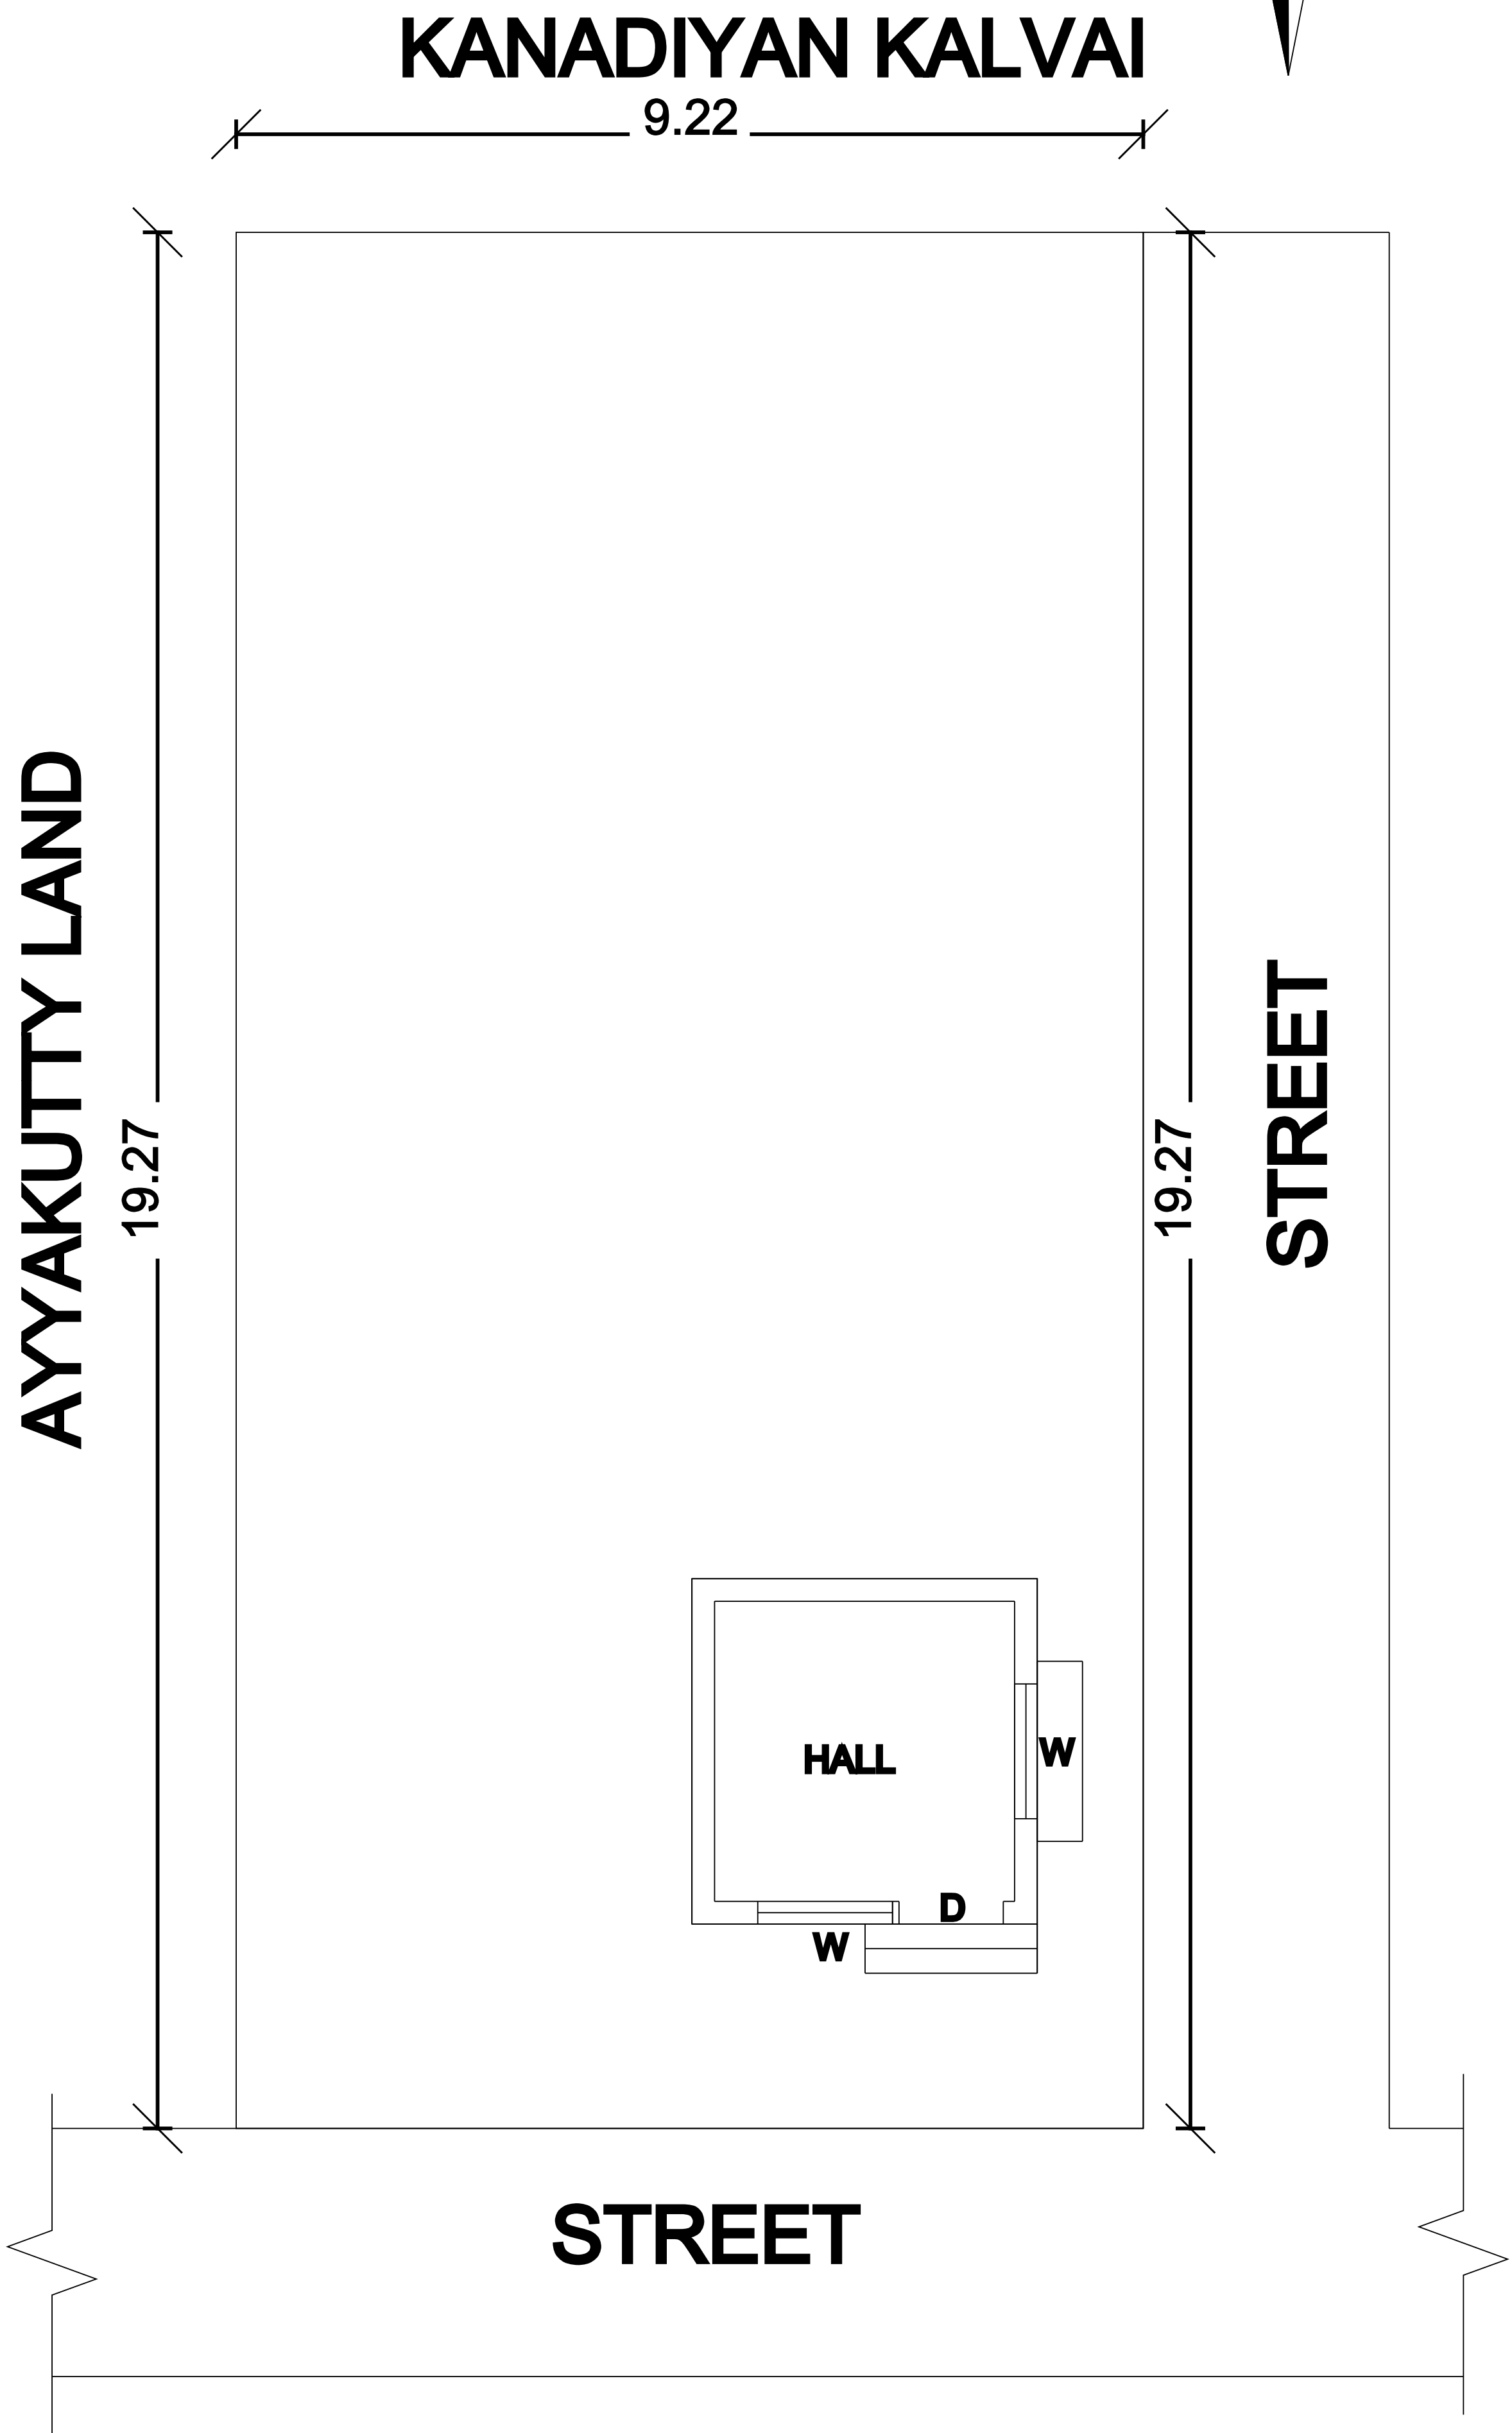

SCHEDULE OF JOINERIES			
REF.	DESCRIPTION	SIZE (In metre)	
MD	MAIN DOOR	1.00 x 2.10	
O	OPEN	1.20 x 2.10	
D	DOOR	0.91 x 2.10	
D1	DOOR	0.76 x 2.10	
W1	WINDOW	1.37 x 1.37	
W2	WINDOW	0.91 x 1.37	
V	VENTILATOR	0.76 x 0.76	
AREA DETAIL		SQ.MT	SQ.FT
SITE AREA		177.67	1912.44
PINTH AREA		12.32	132.61
CARPET AREA		9.30	100.11
SCALE 1:100			
ALL DIMENSIONS ARE IN METER			
APPLICANT SIGNATURE : Er. A.Maria Pani Jawahar ,B.E., REGISTERED ENGINEER - GRADE - III TIRUNELVELI DISTRICT / REG . NO : TNV / PROF / 28 / 2023 JAWAHAR BUILDING CONSULTANCY , 90 , MAIN STREET , SINGAMPARAI - 627601. CELL : 8148019096 ,			
ENGINEER :			

