
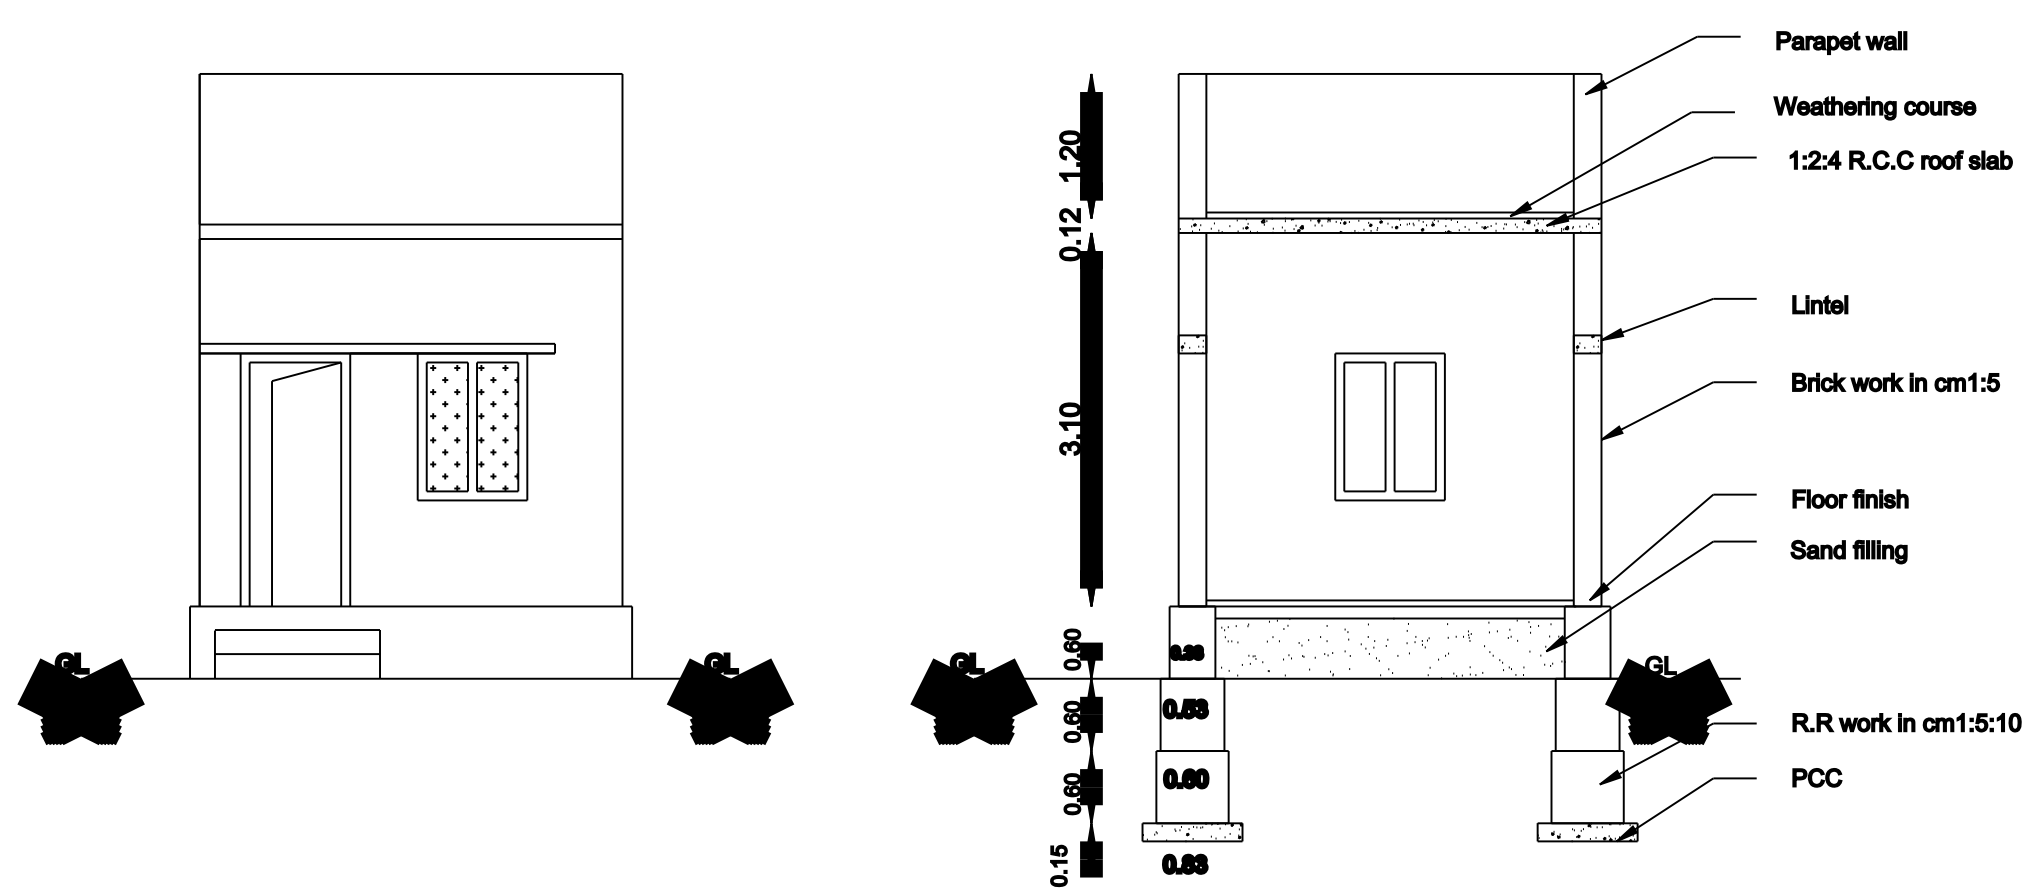


PLAN SHOWING THE PROPOSED CONSTRUCTION OF R C C ROOF DWELLING HOUSE IN SURVEY NO: 150/7A,
PLOT NO:148,149,AT SRI KRISHNA NAGAR,MUNAJIPATTI VILLAGE PANCHAYAT, NANGUNERI
UNION,TIRUNELVELI DISTRICT.

SCALE:-All dimensions are in metre

APPLICANT'S NAME:Mr.MAYANDI S/o Mr.VANAMAMALAI

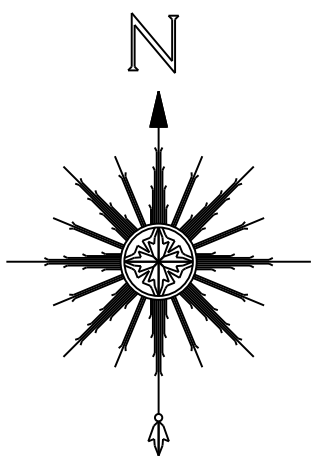


FRONT ELEVATION

SECTION ON A-B


JOINERY

D - DOOR 0.91 X 2.10


W2 - WINDOW 0.91 X 1.22

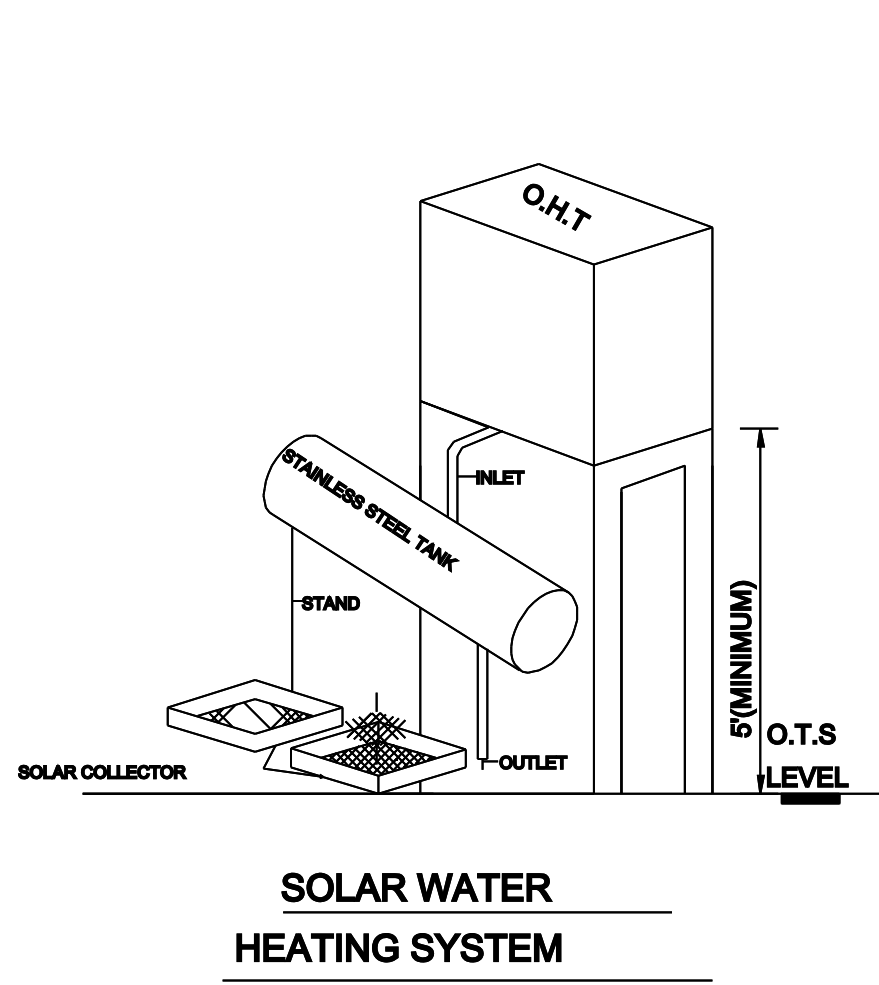

SOLAR WATER
HEATING SYSTEM

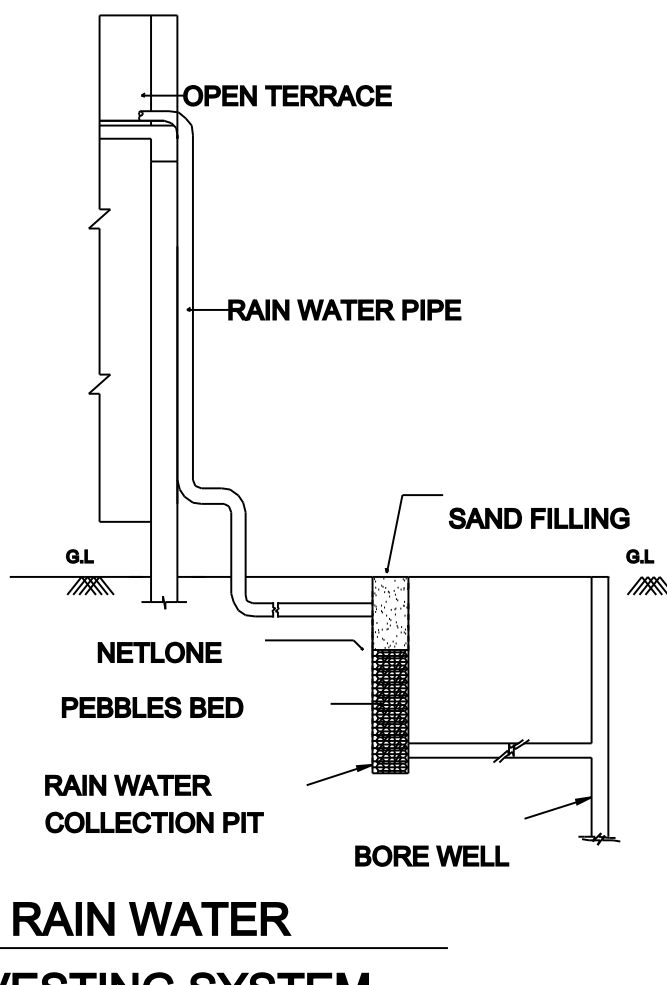


RAIN WATER
HARVESTING SYSTEM

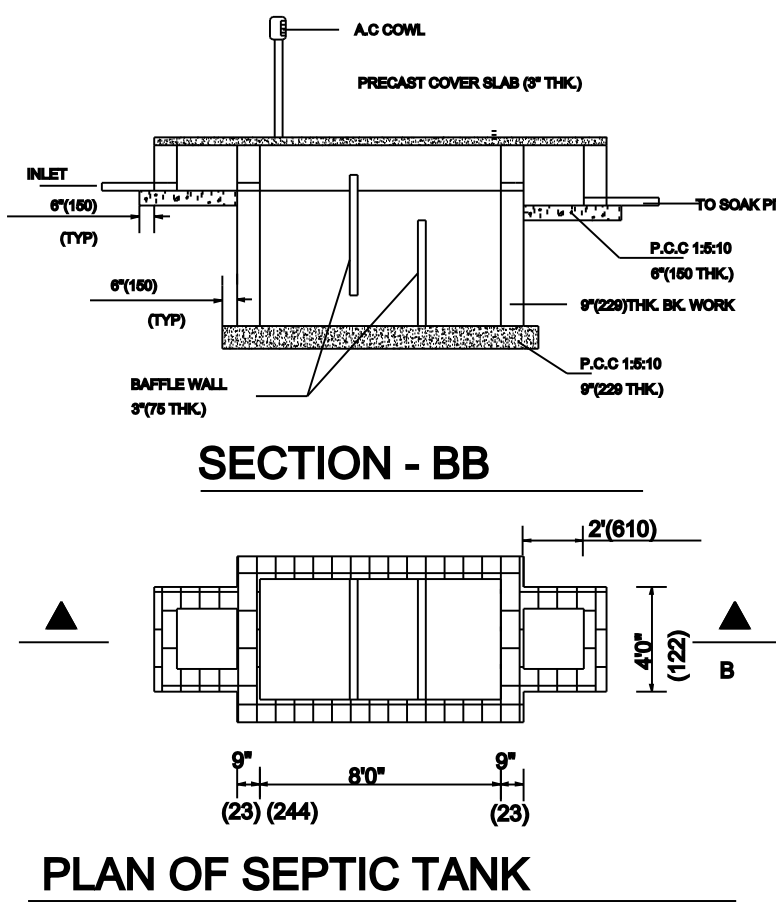


SECTION - BB


PLAN OF SEPTIC TANK

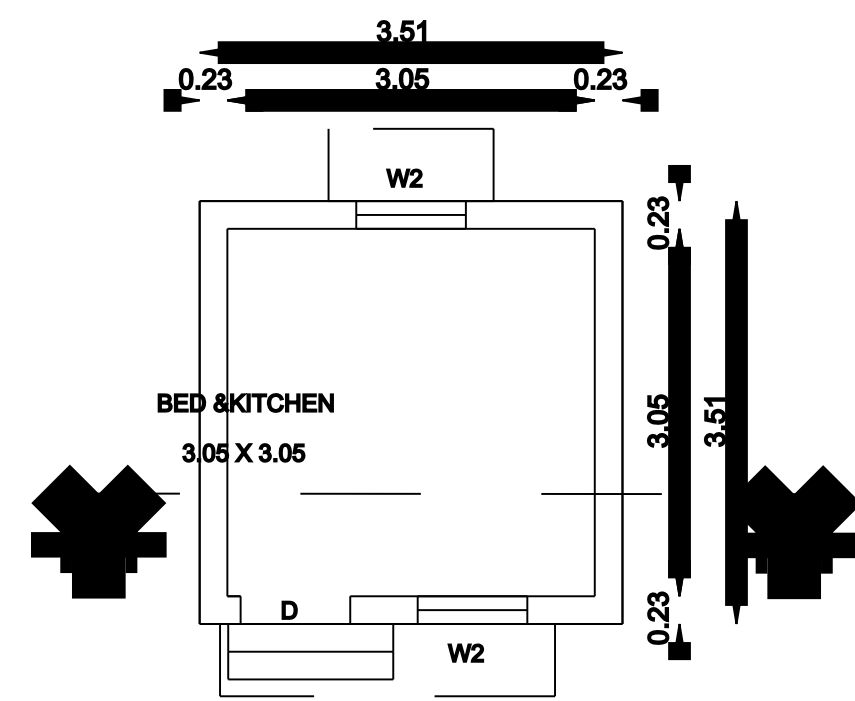


GROUND FLOOR PLAN

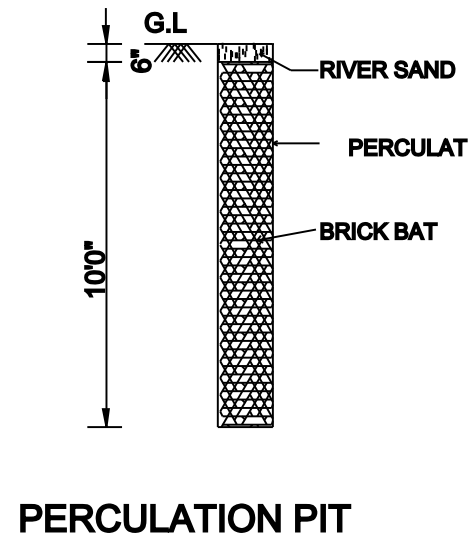

PERCOLATION PIT

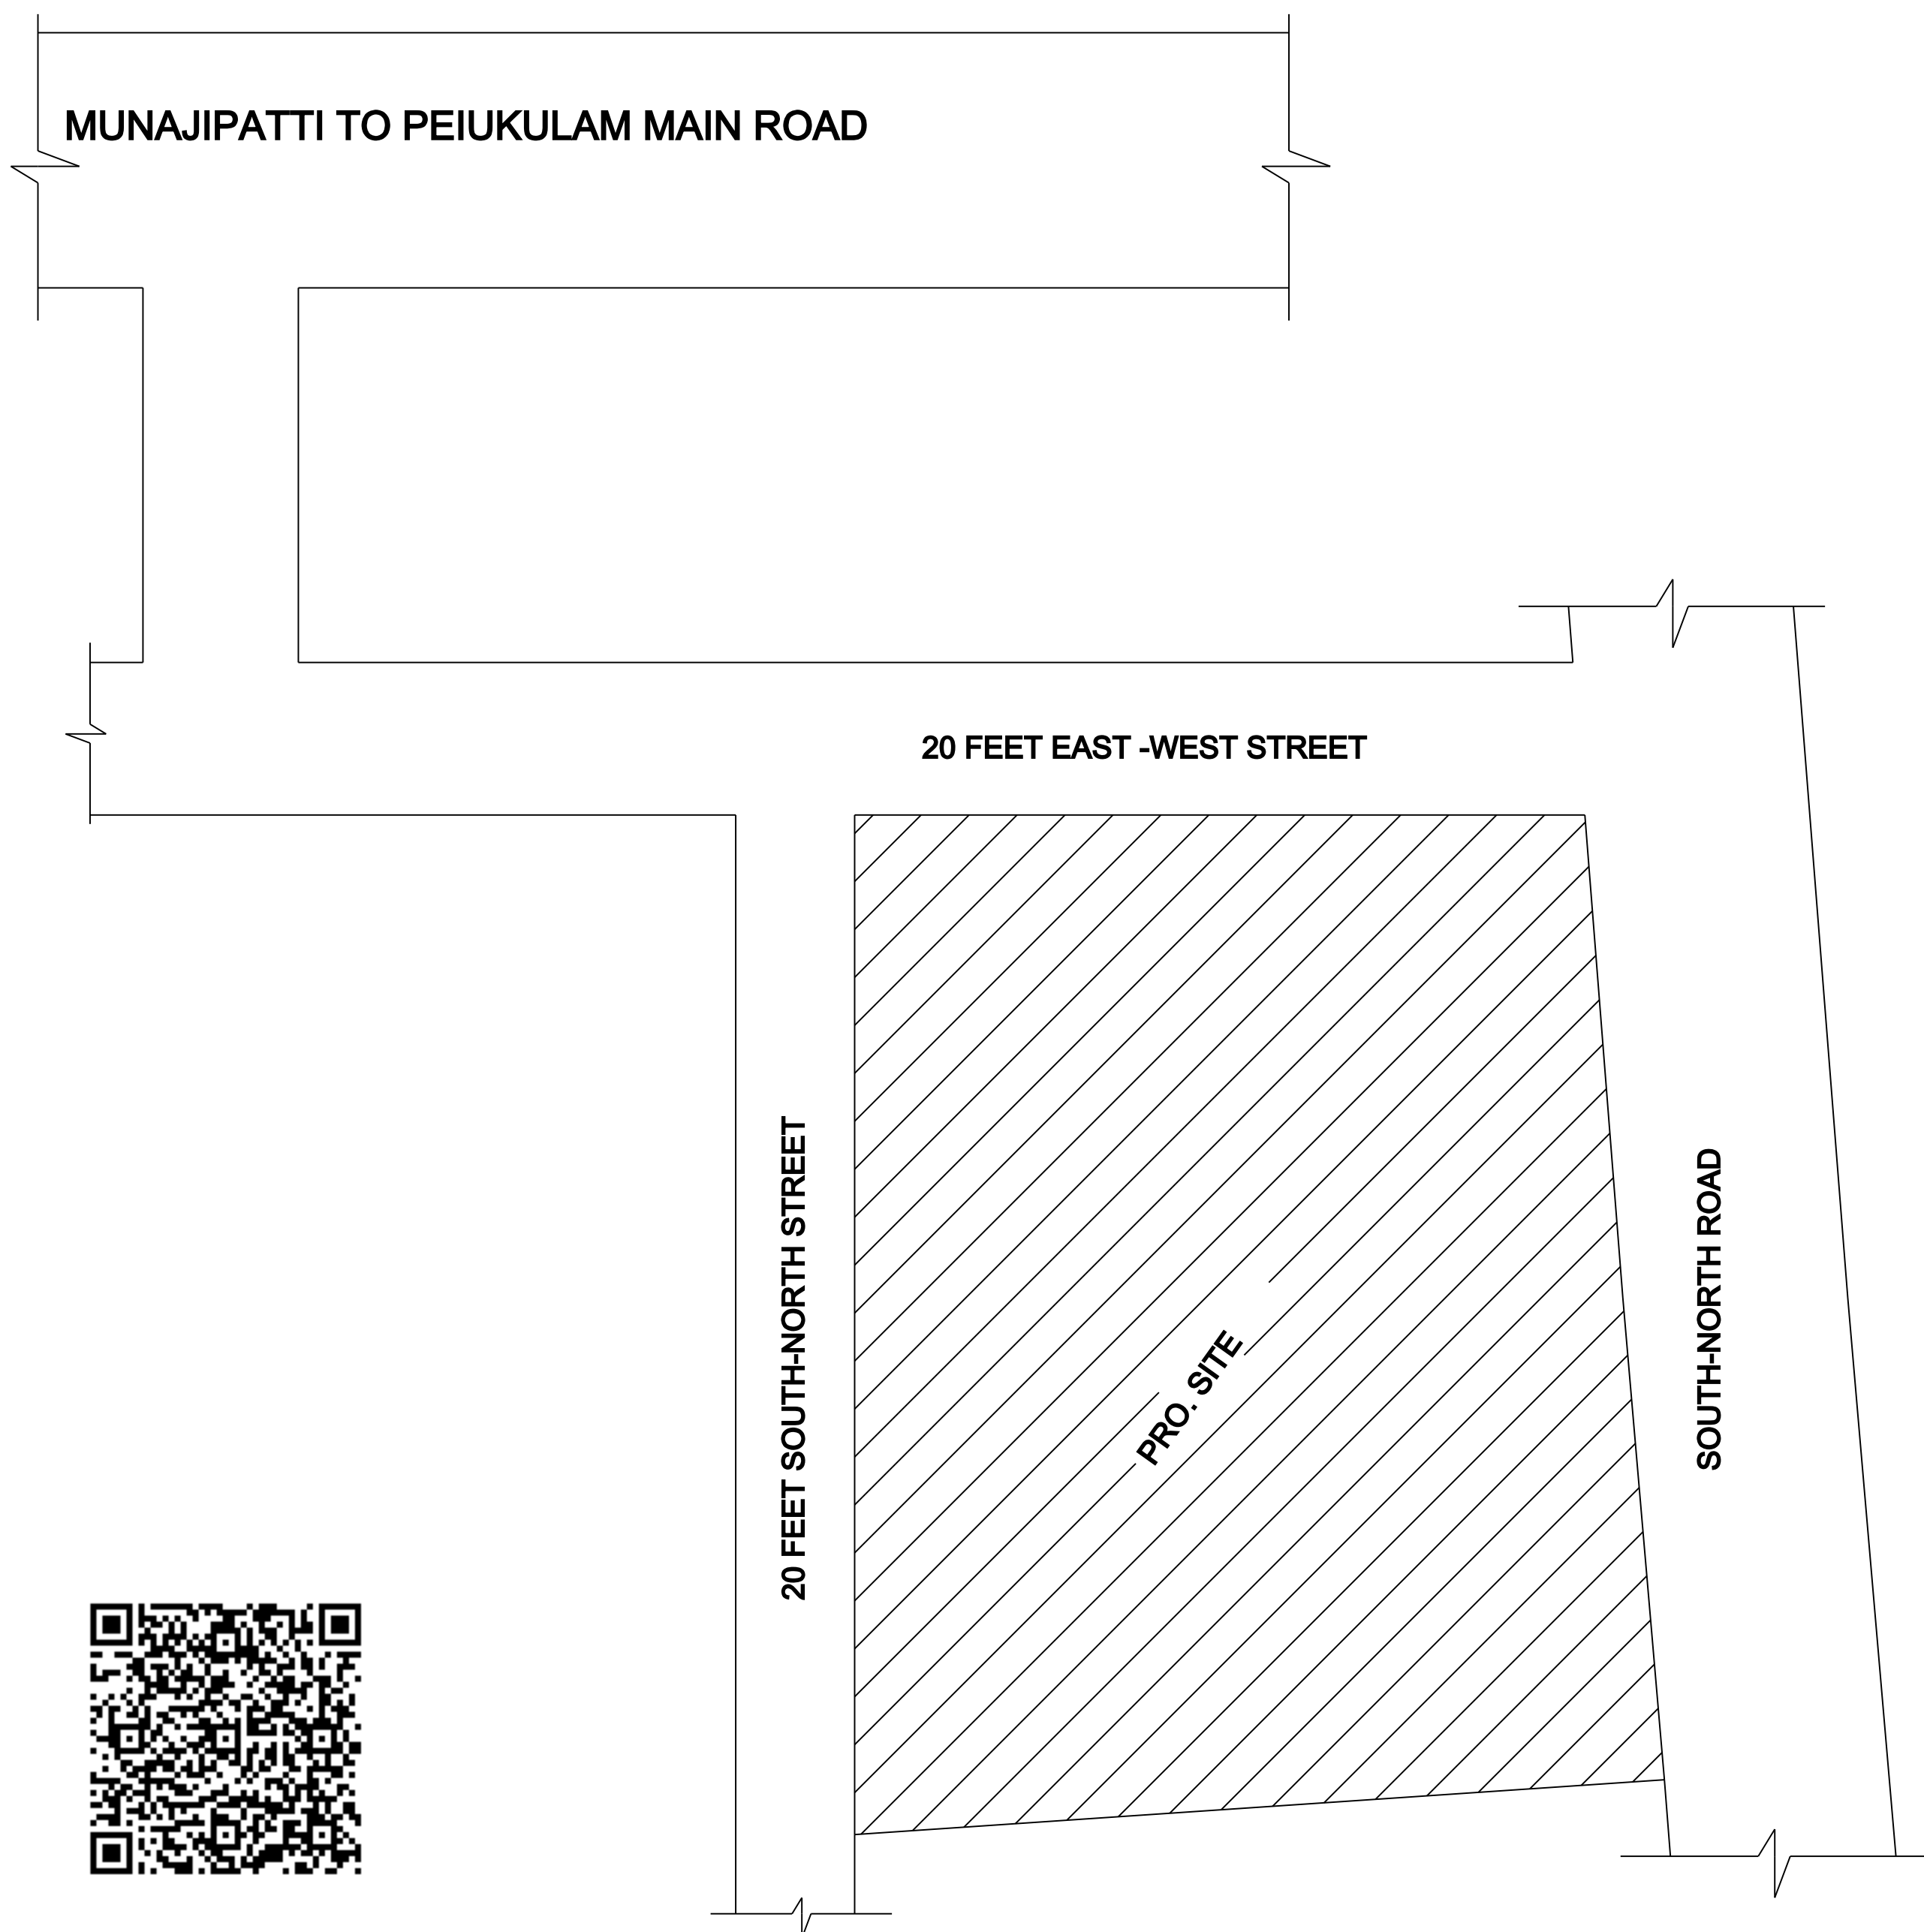

KEY PLAN (N.T.S)

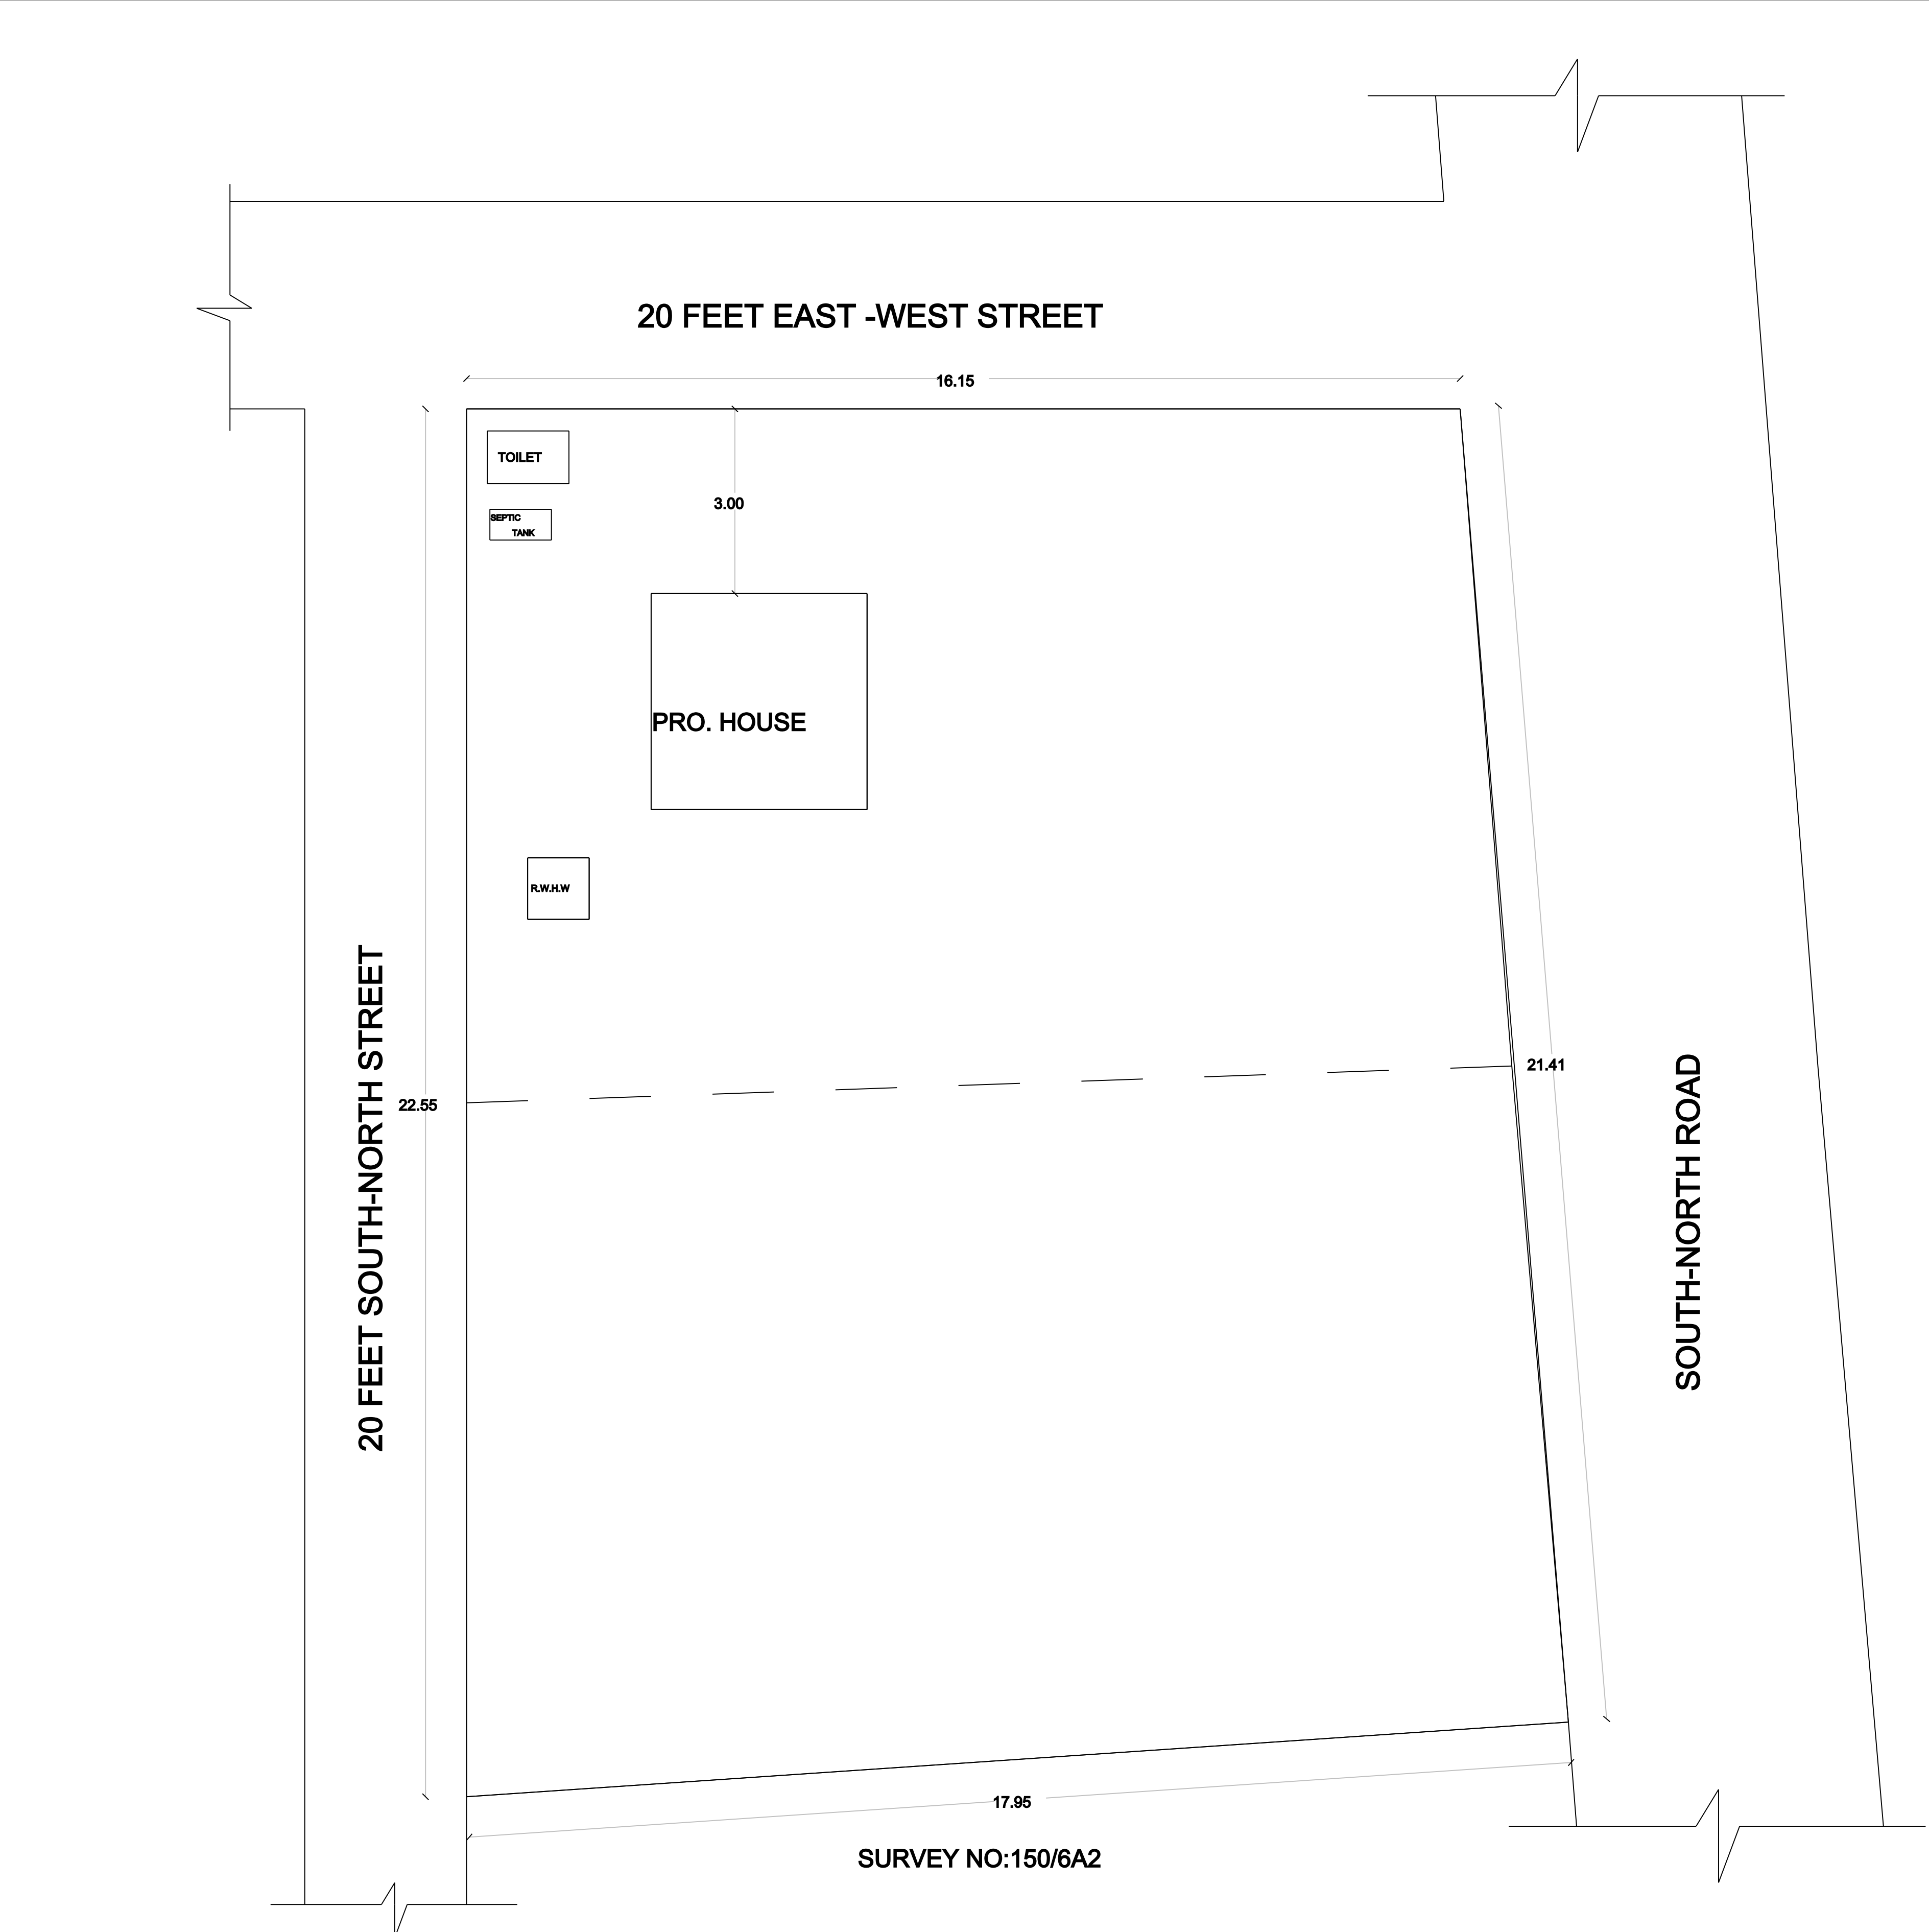

SURVEY NO:150/6A2

SITE PLAN

OFFICE USE

AREA DETAILS SQ.M SQ.FT

- SITE AREA 375.16 4038.24
- PRO.G.F BUILDING AREA 12.32 132.61
- VACANT AREA 362.84 3905.63
- EXG.ROAD

APPLICANT SIGNATURE

LICENSED SURVEYOR