



PLAN SHOWING THE PROPOSED CONSTRUCTION OF DWELLING HOUSE AT S.NO.444/3, THALAIYUTHU VILLAGE & PANCHAYAT,
MANUR UNION & TALUK, TIRUNELVELI DISTRICT

Applicant :- Mr. A.Thanislas


ALL DIMENSIONS ARE IN METRE
SCALE = 1:100

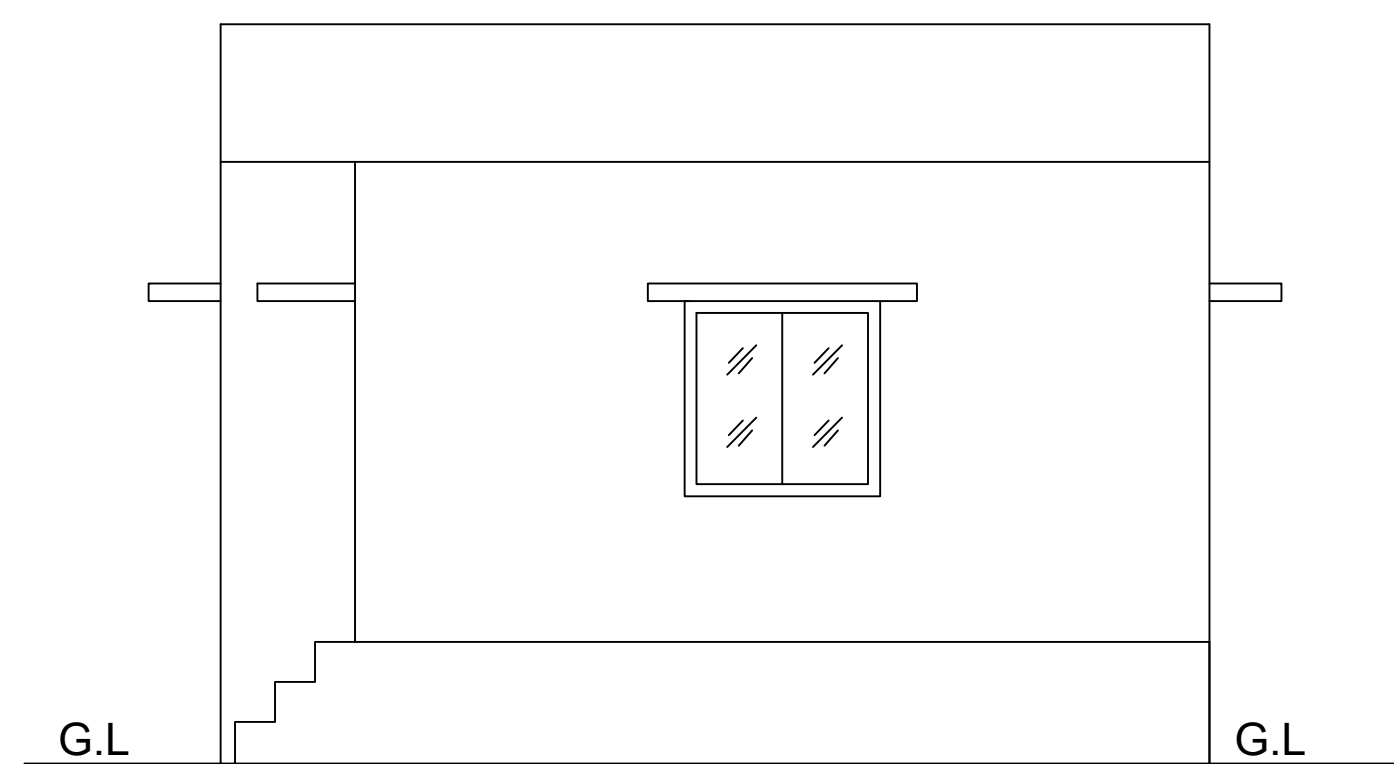



ELEVATION

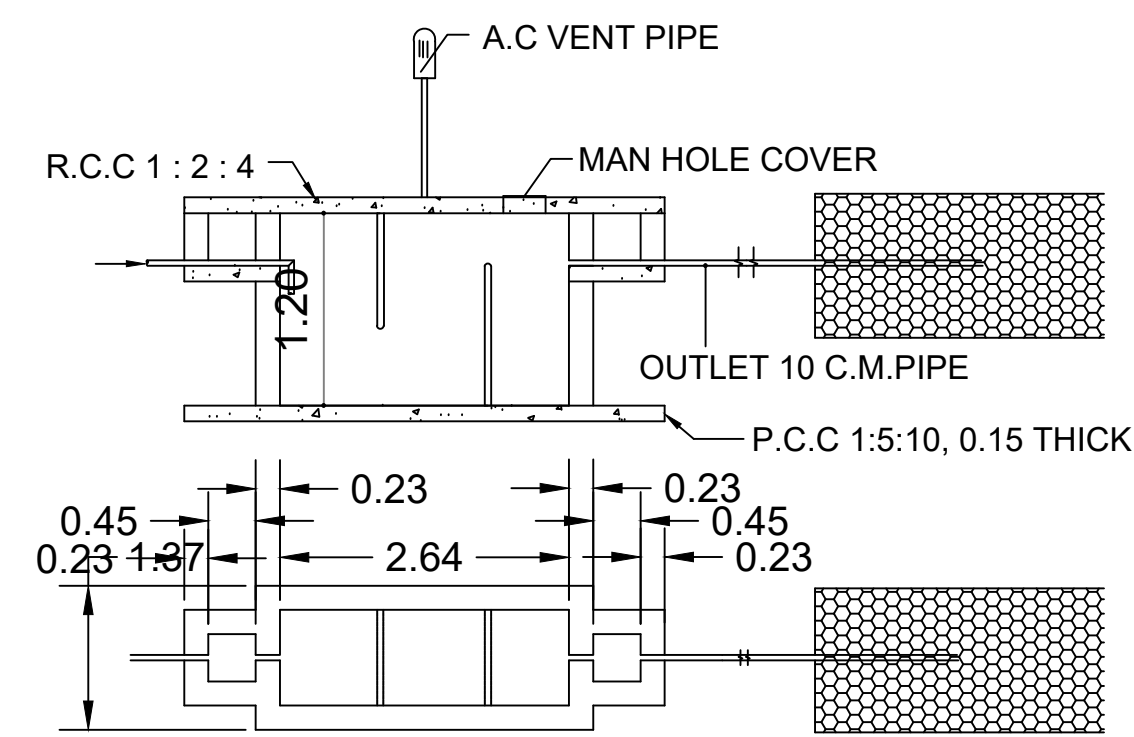


SEPTIC TANK DETAILS

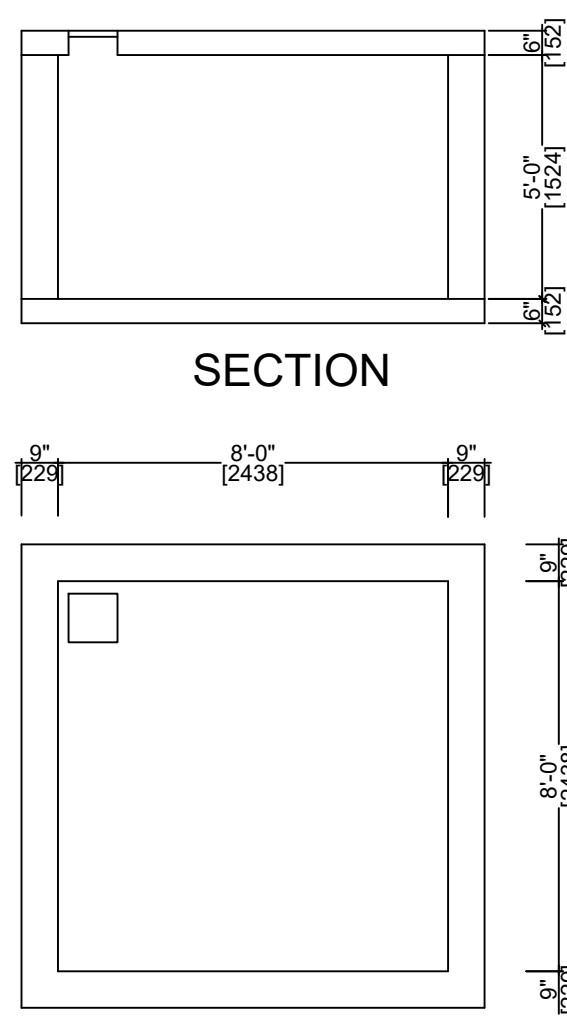

DETAILS OF COLLECTION SUMP FOR RAIN
WATER HARVESTING OF ROOF TOP RAIN WATER

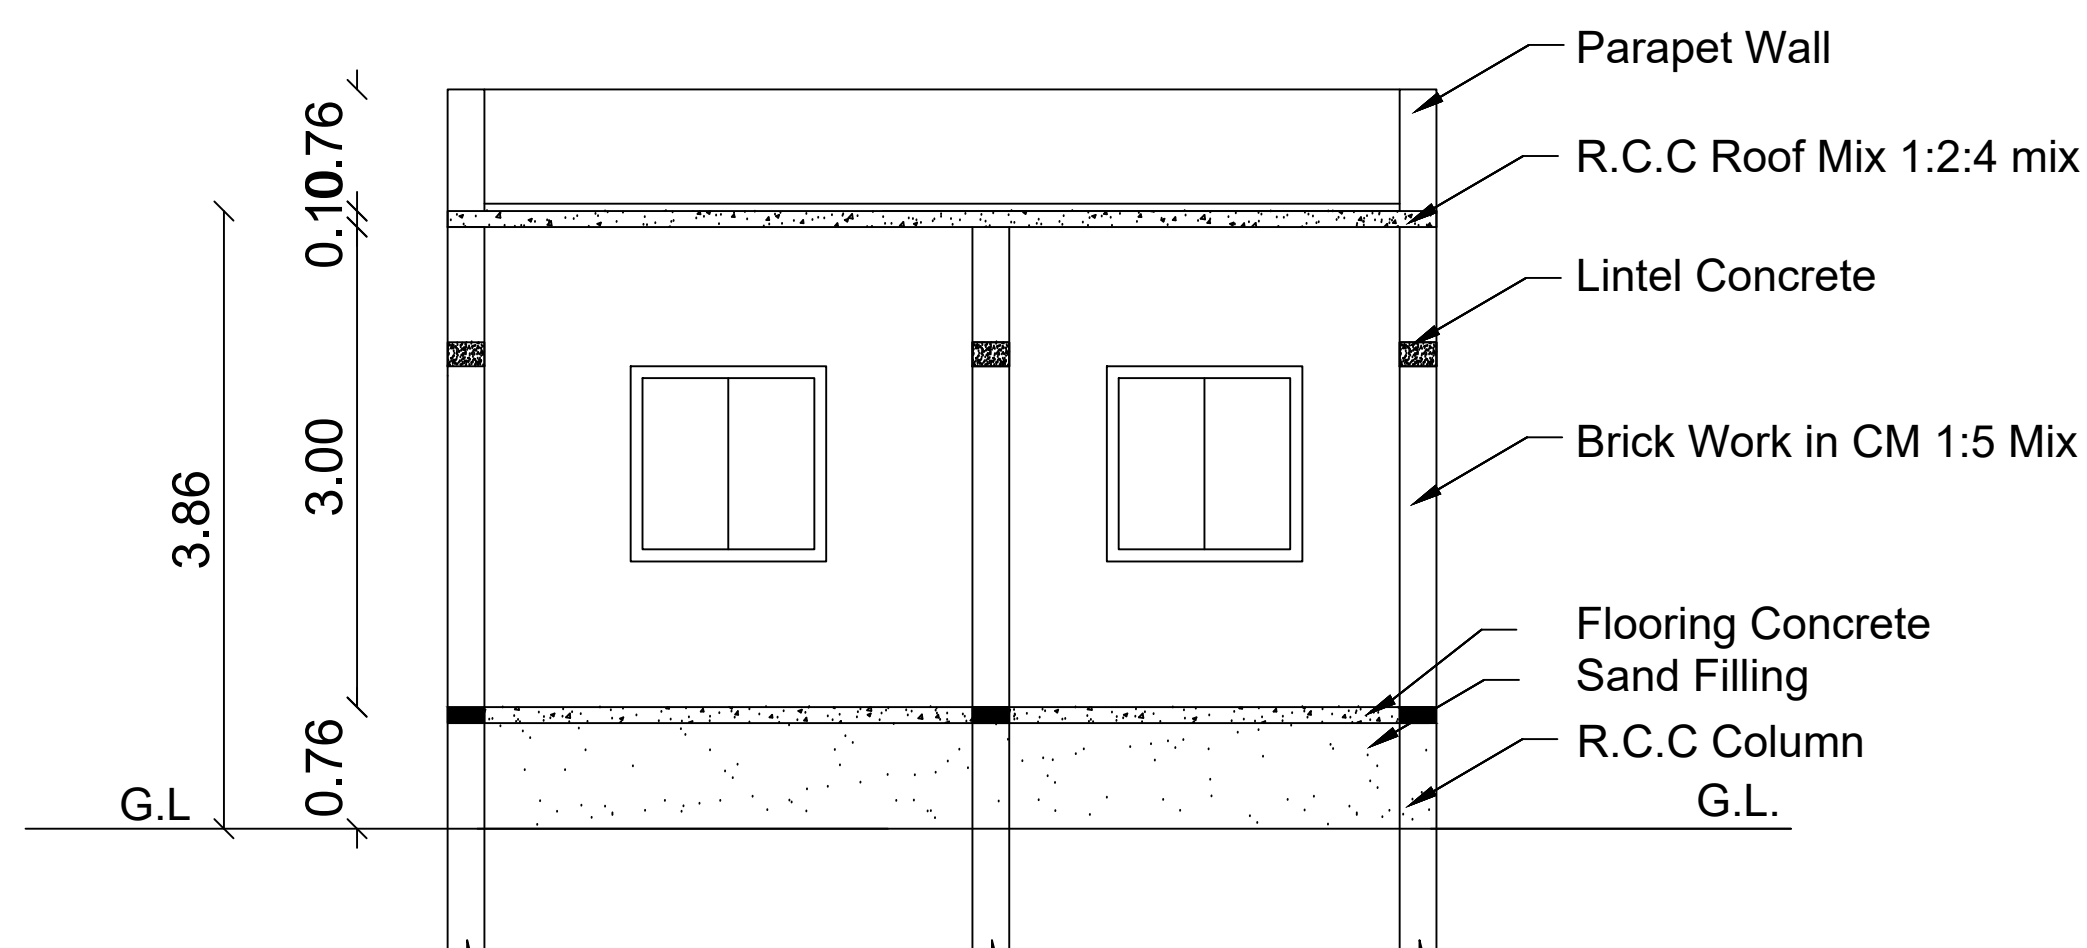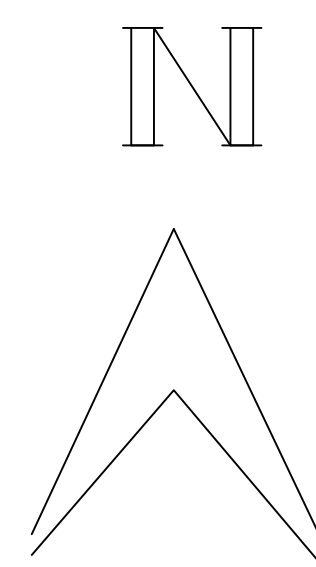

SECTION ON - AA

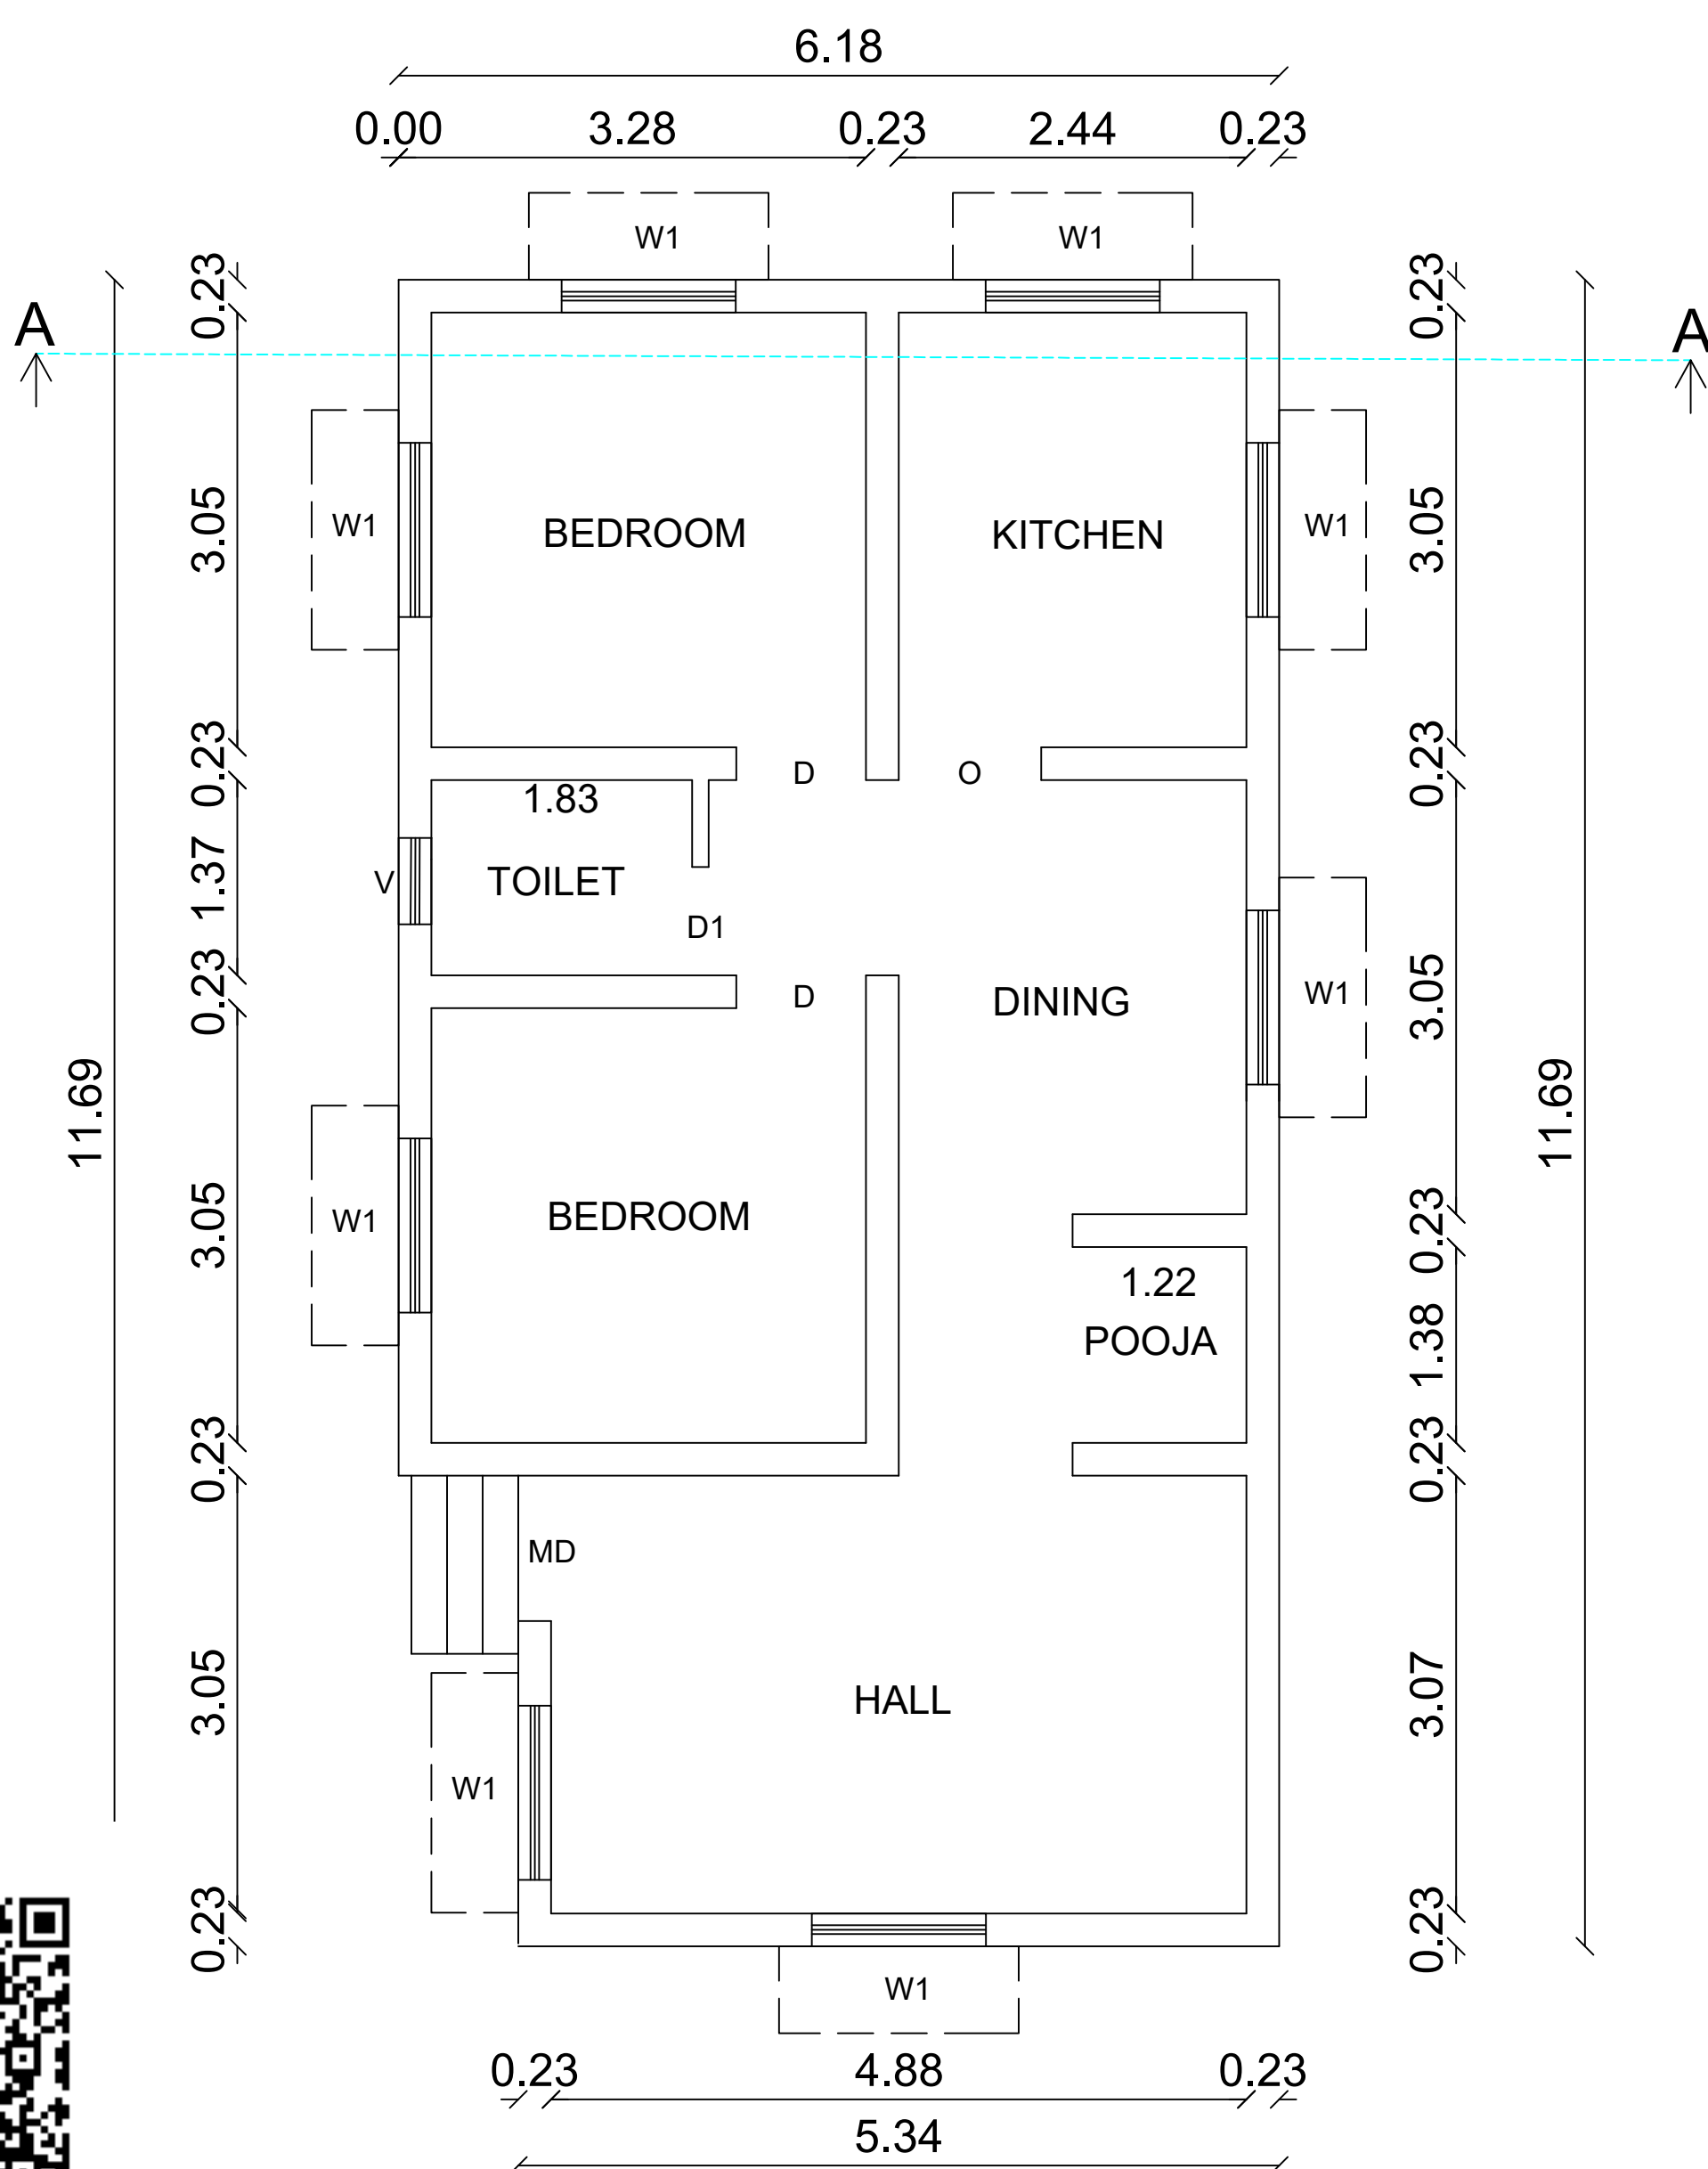


PLAN



MUTHAMMAI LAND




SAMYNATHAN LAND

SAMYTHAI LAND

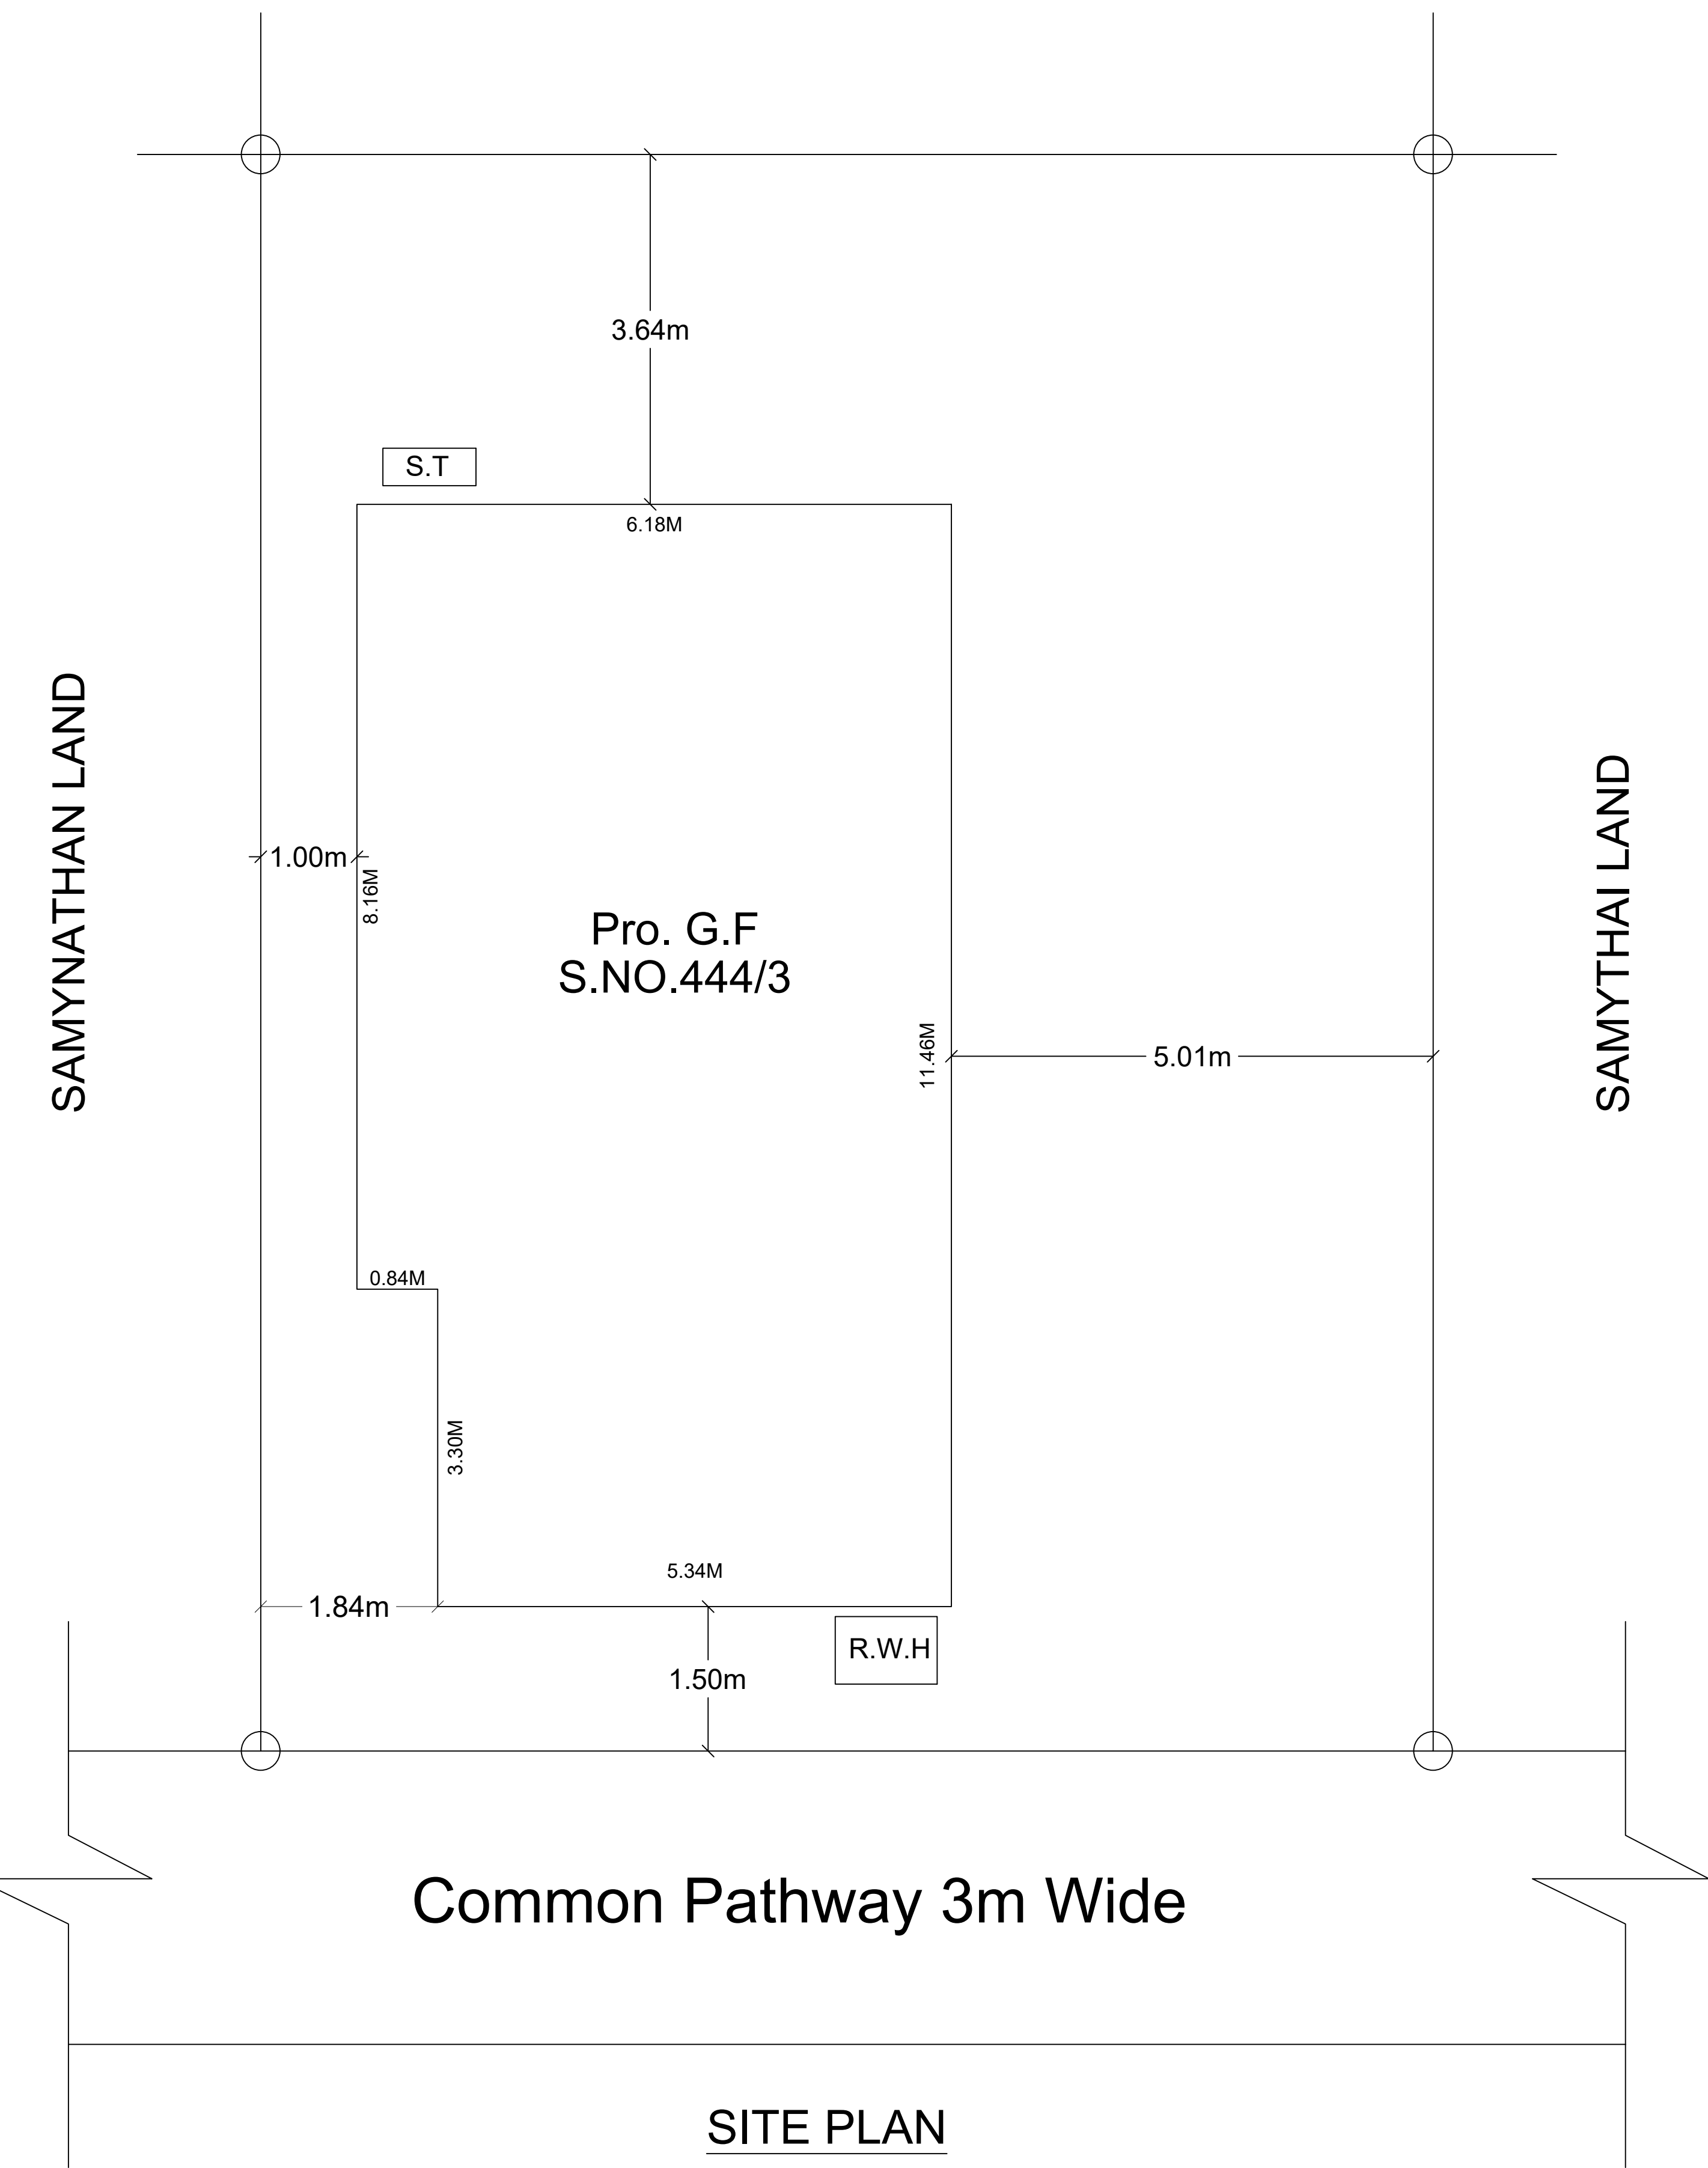

SITE PLAN

SCALE - 1:100

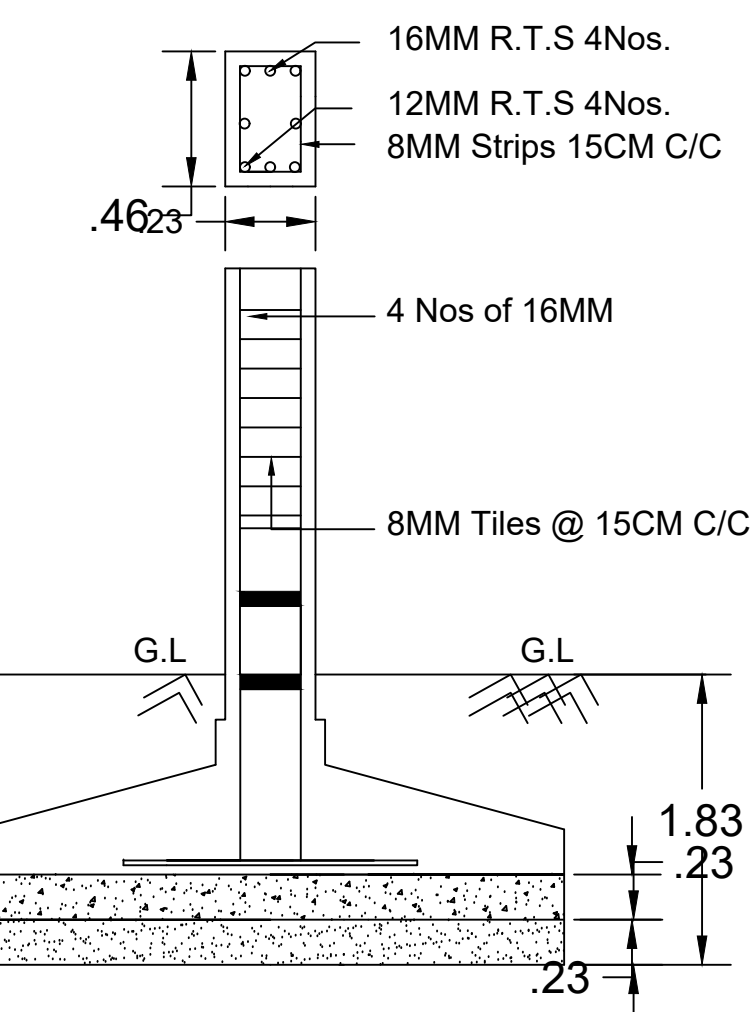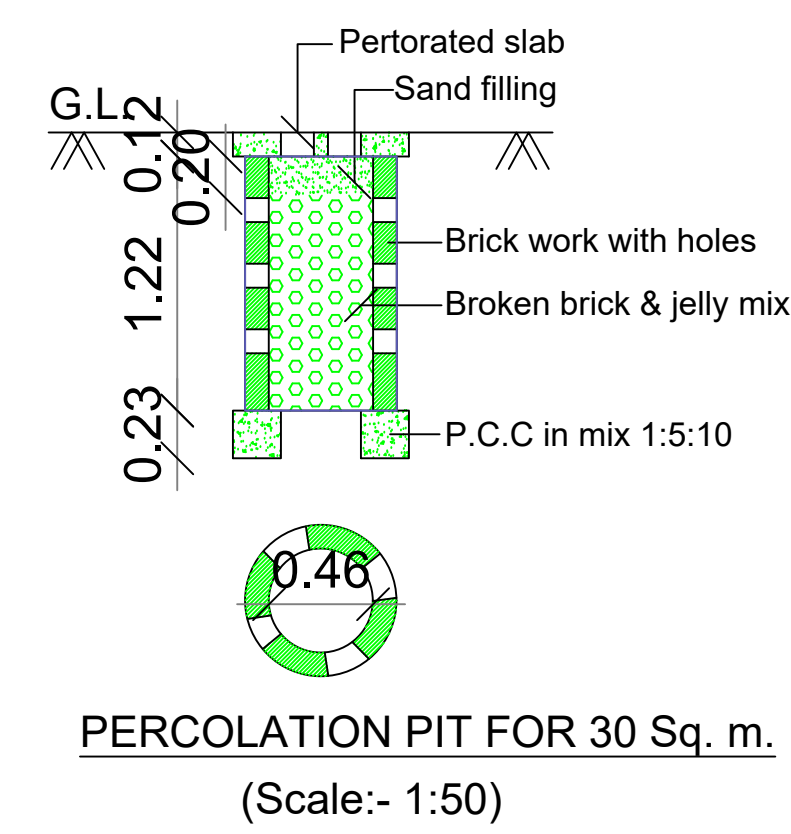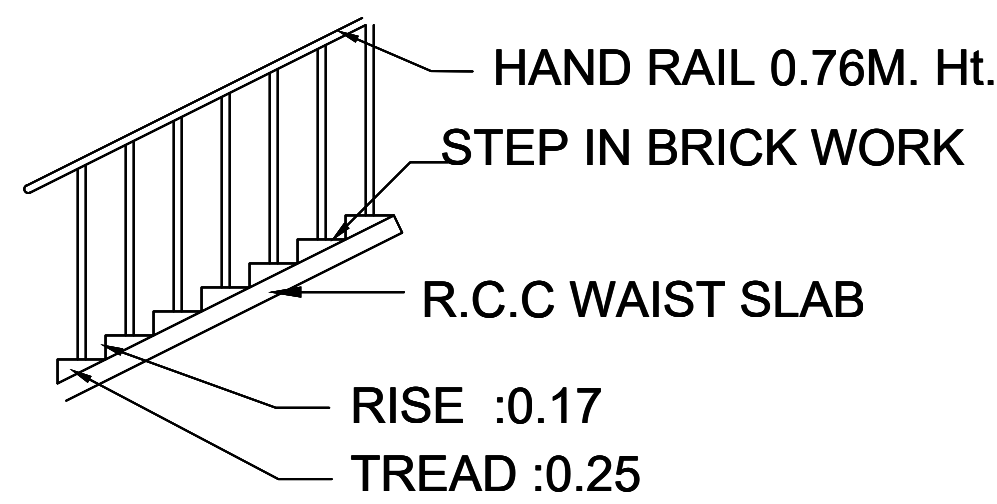

RCC COLUMN DETAILS

	AREA DETAILS	SQ.FT	SQ.MT
	SITE AREA	2177.77	202.32
	PRO.G.F.BLDG	747.77	69.47
	OPEN SPACE	1430.00	132.85
	ROAD		

SCHEDULE OF JOINERIES		
MD	MAIN DOOR	1.22 x 2.10
D	DOOR	0.91 x 2.10
D1	DOOR	0.76 x 2.10
O	OPENING	0.91 x 2.10
W4	WINDOW	1.22 x 1.22
W3	WINDOW	0.91 x 1.22
V	VENTILATOR	0.61 x 0.61

OFFICE USE

A. Thanislas

A.Thanislas

APPLICANT

Er. M. MOHAMED GUTHAF, DCE, DIS., B.E.,
Consulting Civil Engineer
Register No: 146/LS/2022/00007
Registered Engineer Grade-I
Tirunelveli Municipal Corporation
GOLDEN TOWER CONSTRUCTION
164- Thenkalam Road, Sankarnagar
Thirunelveli-627 357
© 99428 86722

ENGINEER