
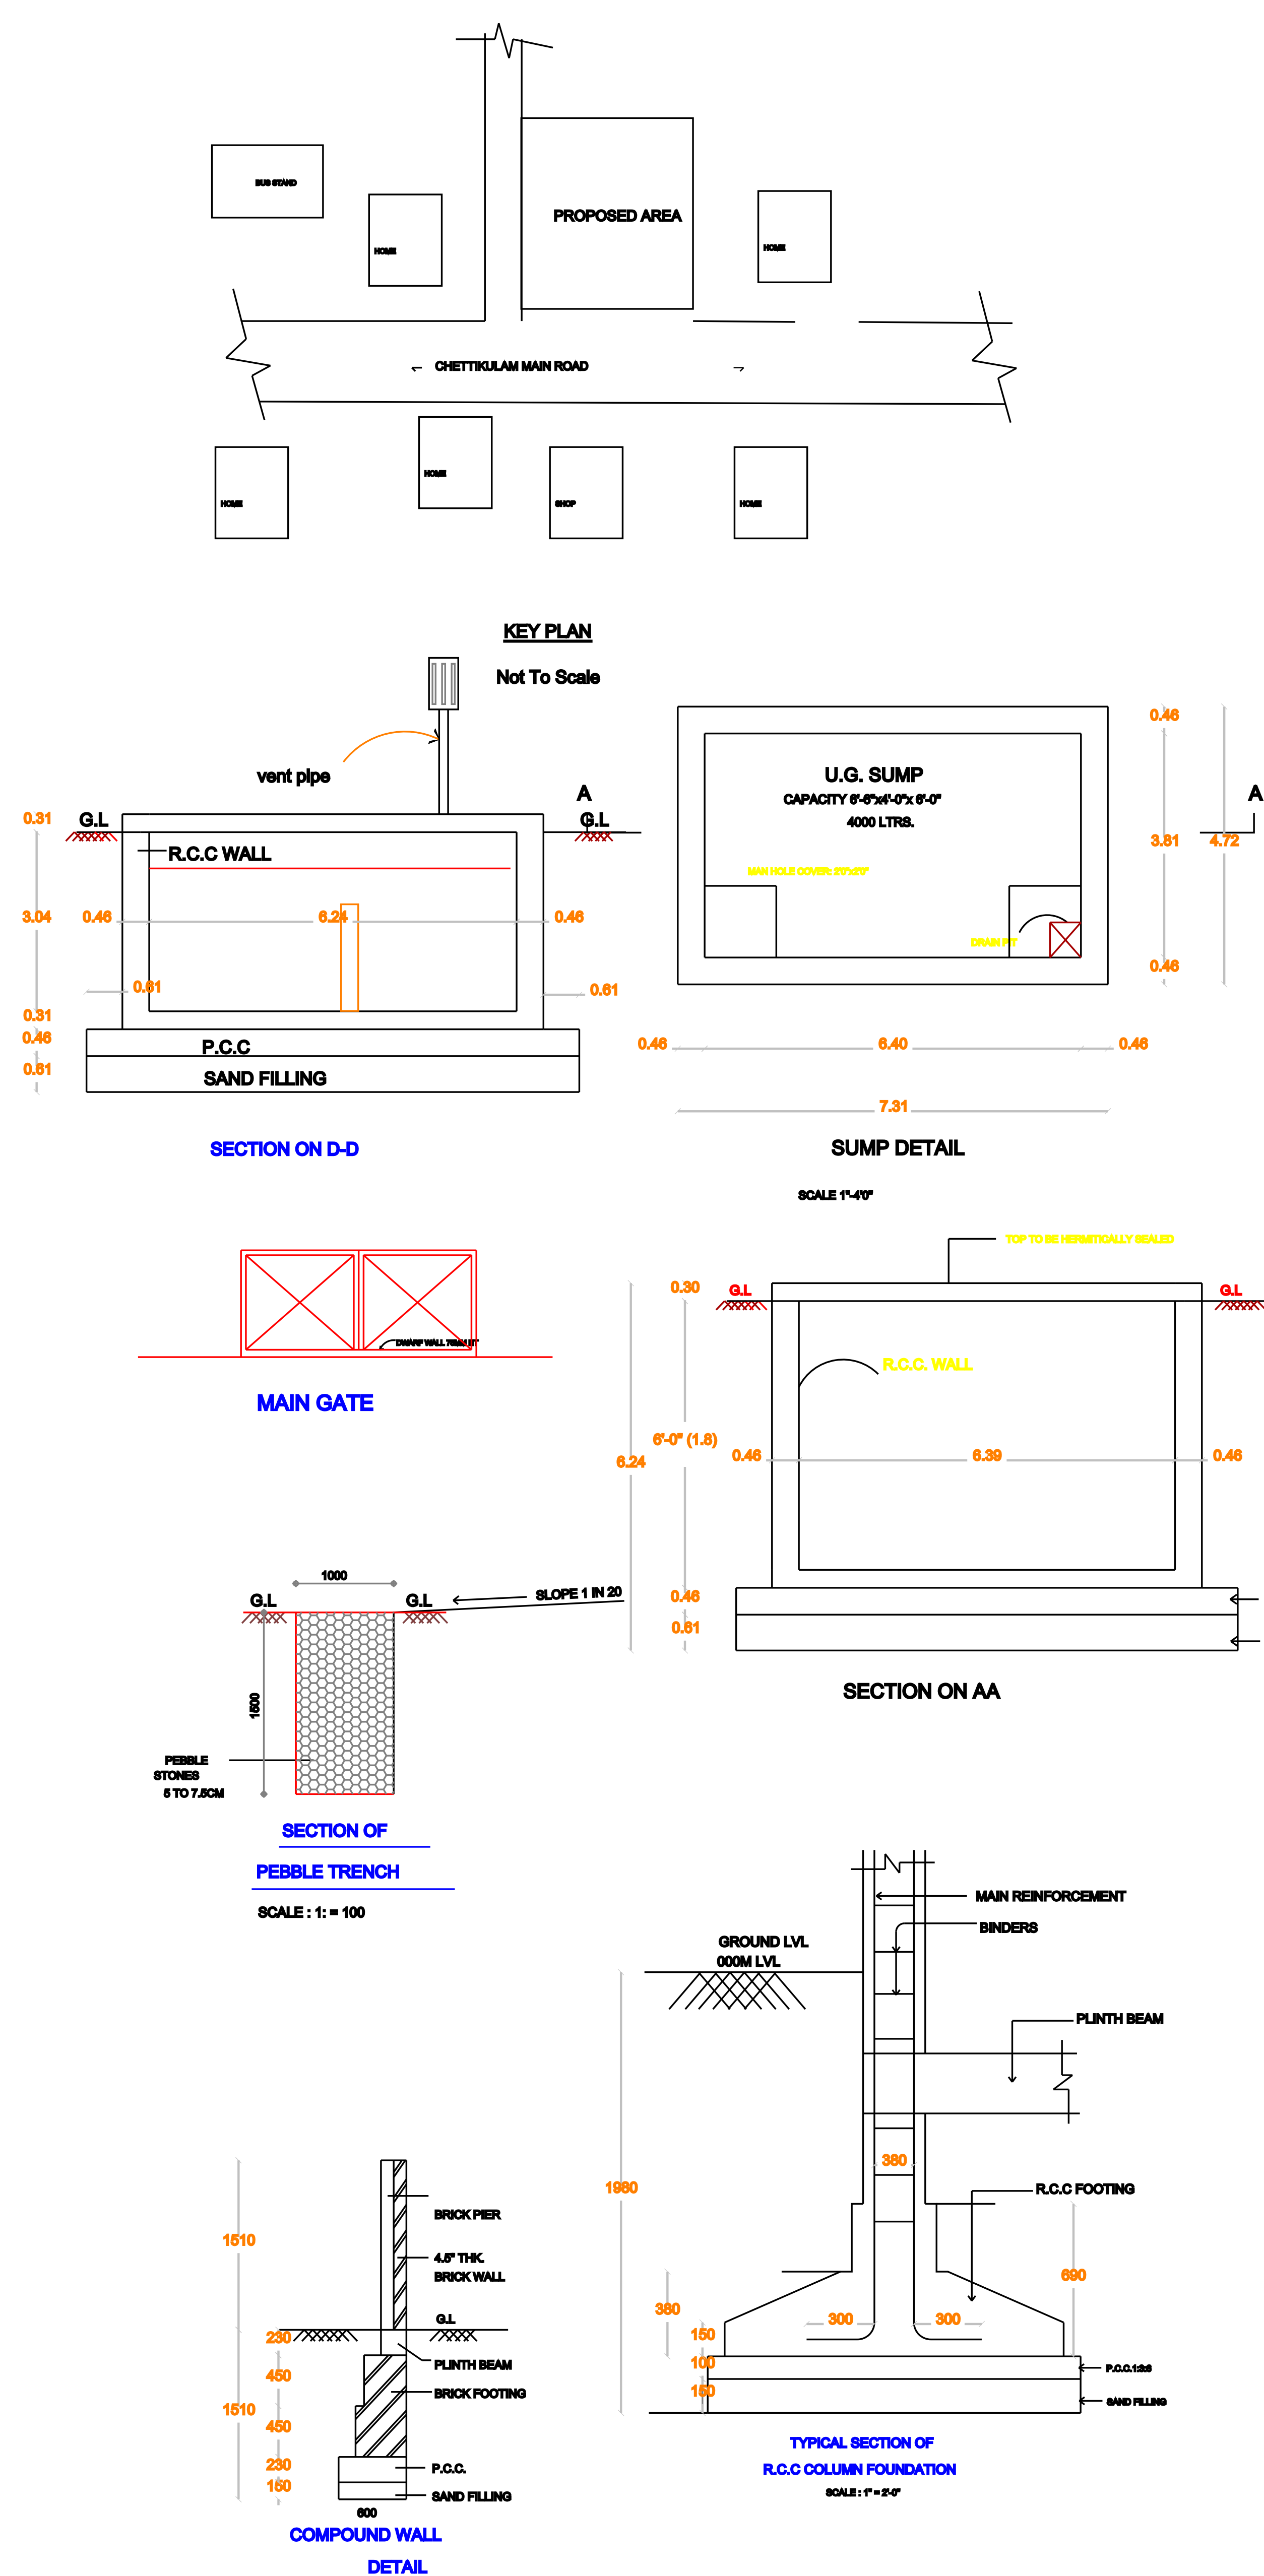
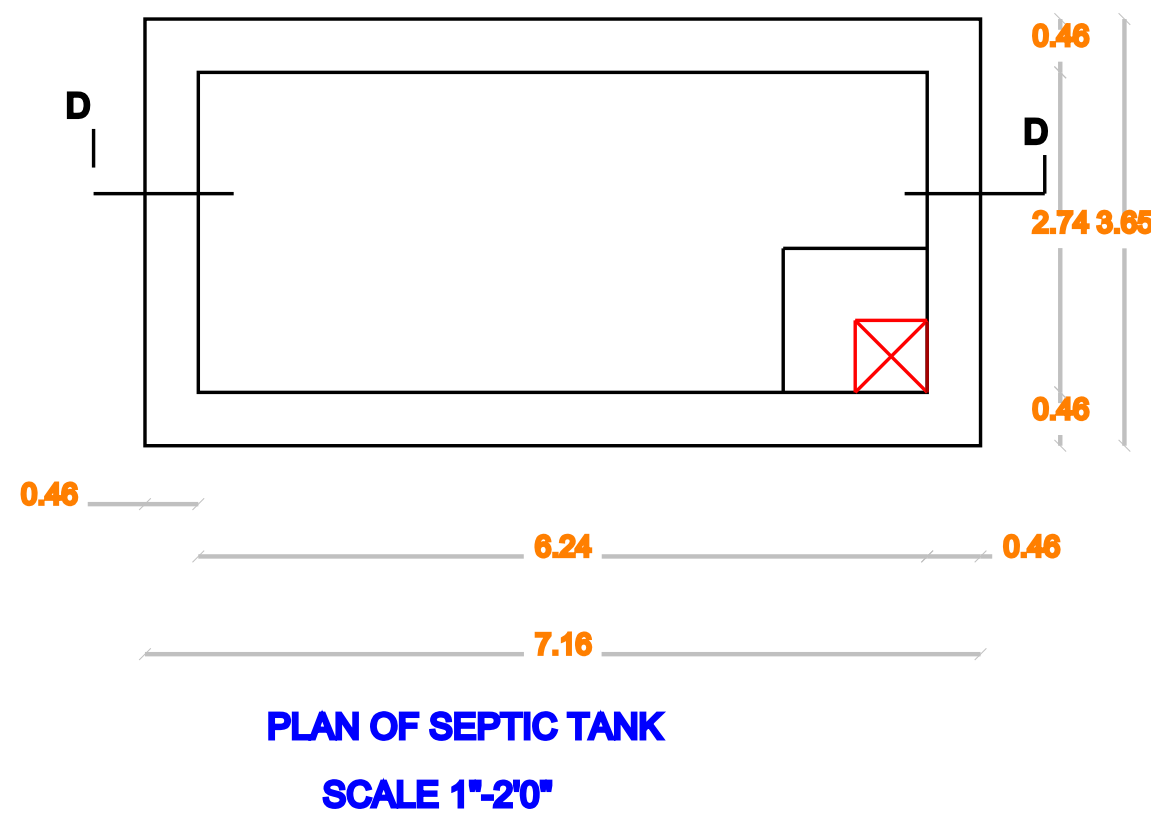
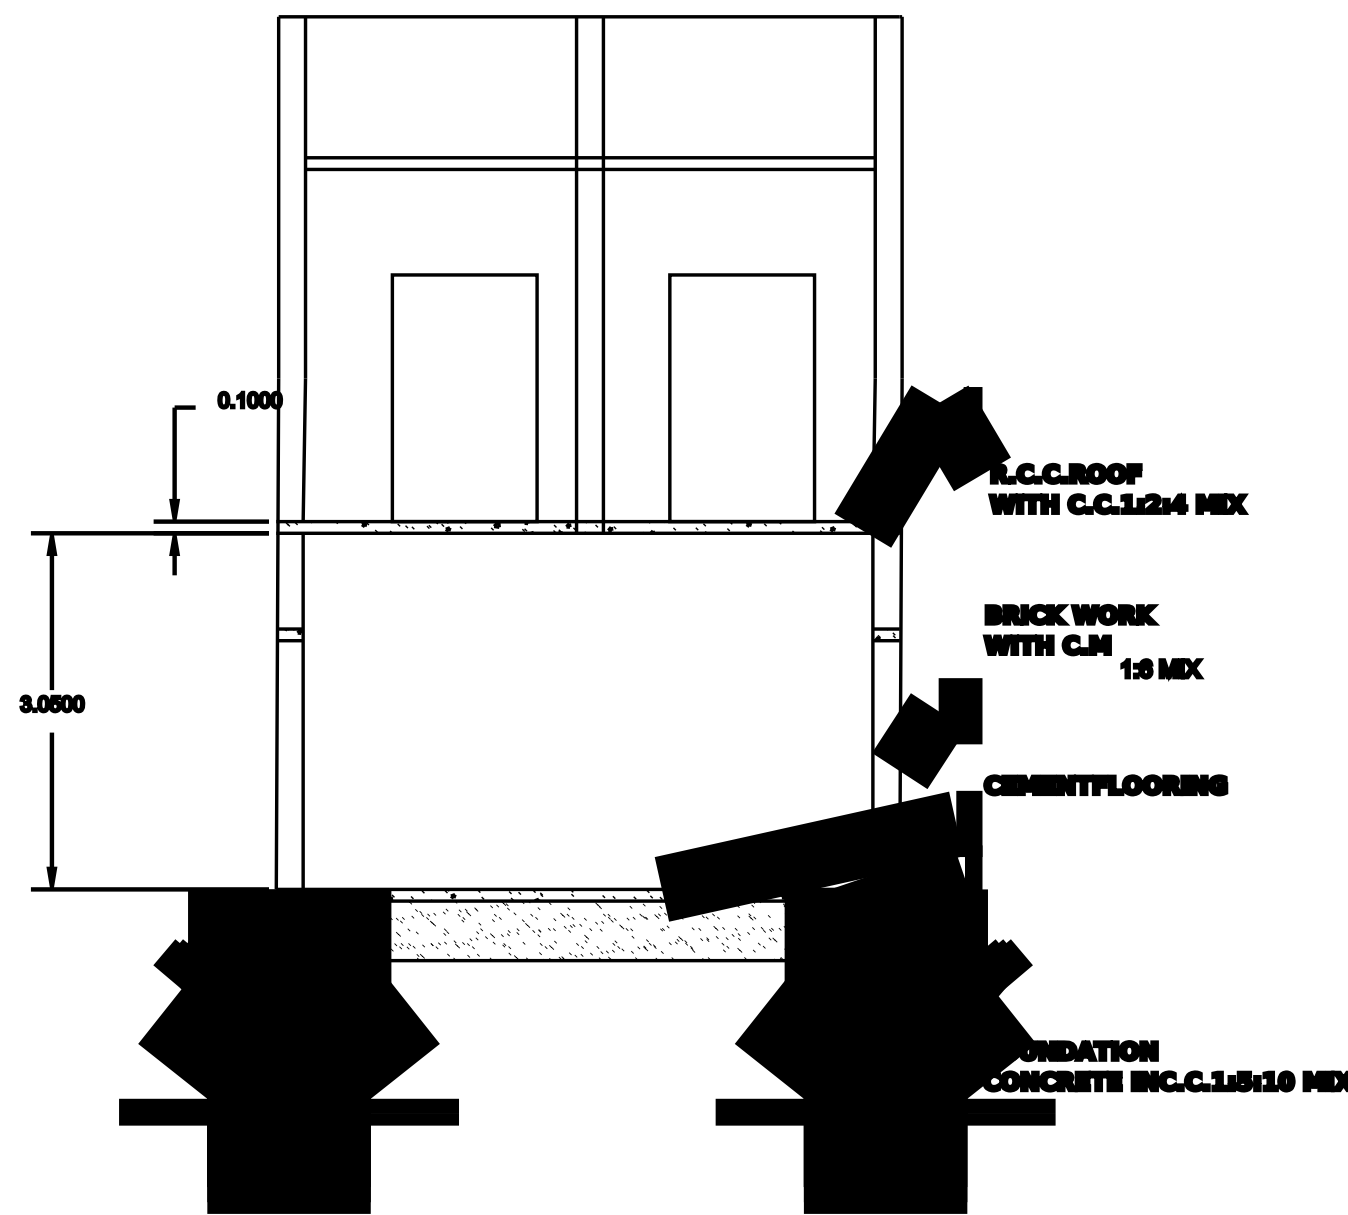


PLAN SHOWING THE PROPOSED RESIDENTIAL BUILDING AT Re.Sy.No:439/1A9,OF CHETTIKULAM CHETTIKULAM VILLAGE & PANCHAYAT, TIRUNELVELI DISTRICT.

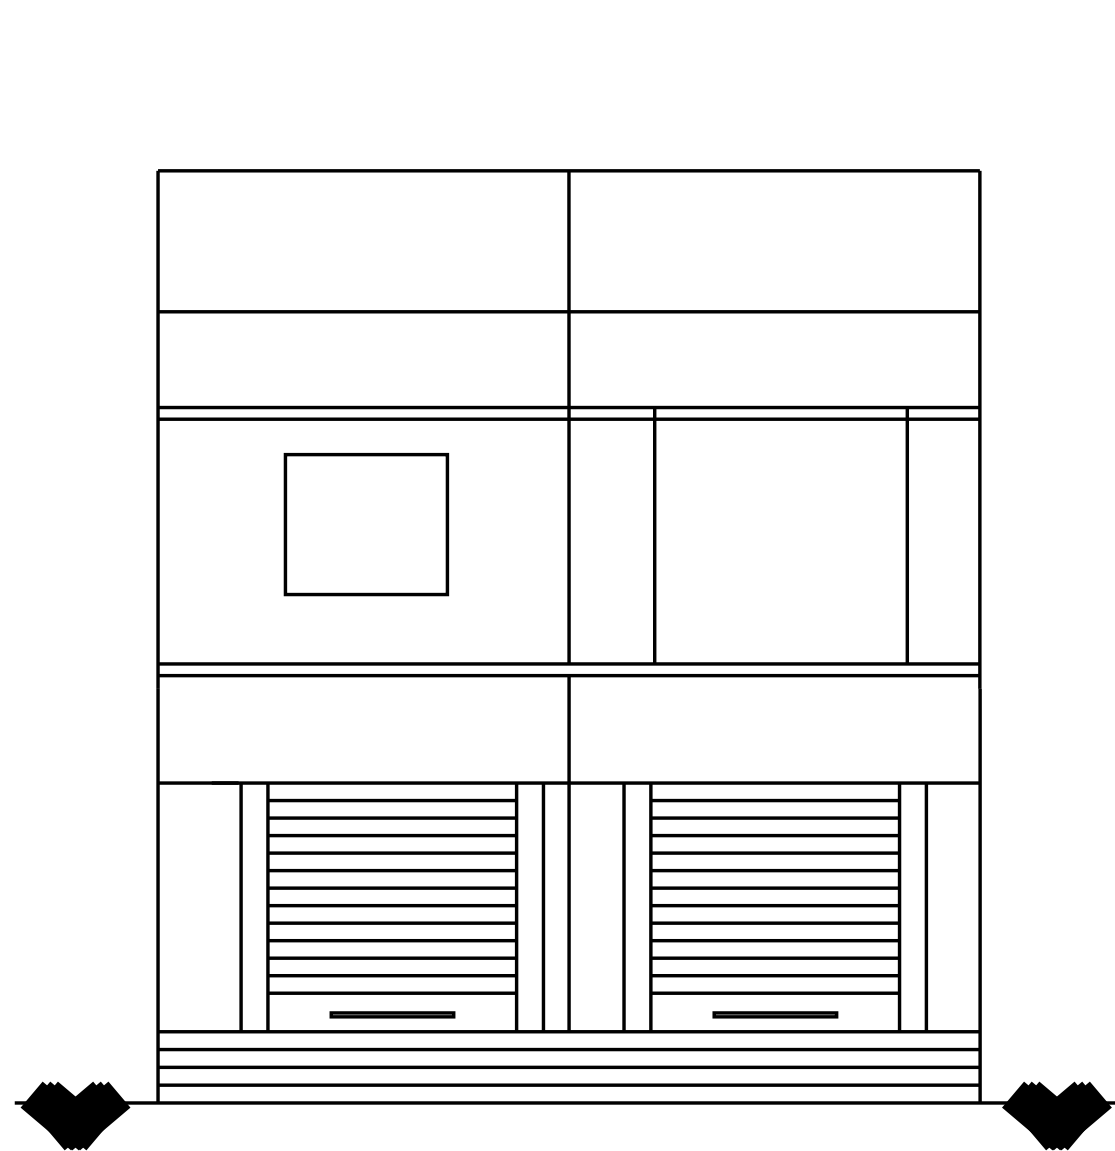

LEGEND	
W1	VENTILATOR - 1.05M X0.5M
W2	WINDOWS 2 - 1.05M X1.40M
W3	WINDOWS 3 - 1.05MX1.10M
V1	VENTILATOR - 1.05M X0.5M
D1	DOOR 1 - 1.05M X2.1M
D2	DOOR 2 - 0.8MX2.1M

AREA	SQ M	SQ FT
SITE AREA	42.91	461.73
TOTAL AREA		
GROUND FLOOR AREA	27.67	297.73
FIRST FLOOR AREA	27.62	297.19
TOTAL FLOOR AREA	55.28	594.92
NON FSI AREA	0	0

FSI AREA	:	0.77
PLOT COVERAGE	:	58%
NO OF CAR PARKING	:	2

OWNER
Mr.C ,RAMALINGAM
S/o CHELLATHURAI NADAR.

Signature

ENGINEER
Er.SIRANJEEVI.T
PH:+91-7397622123
V.S CONSTRUCTION, CHETTIKULAM.

OFFICE