


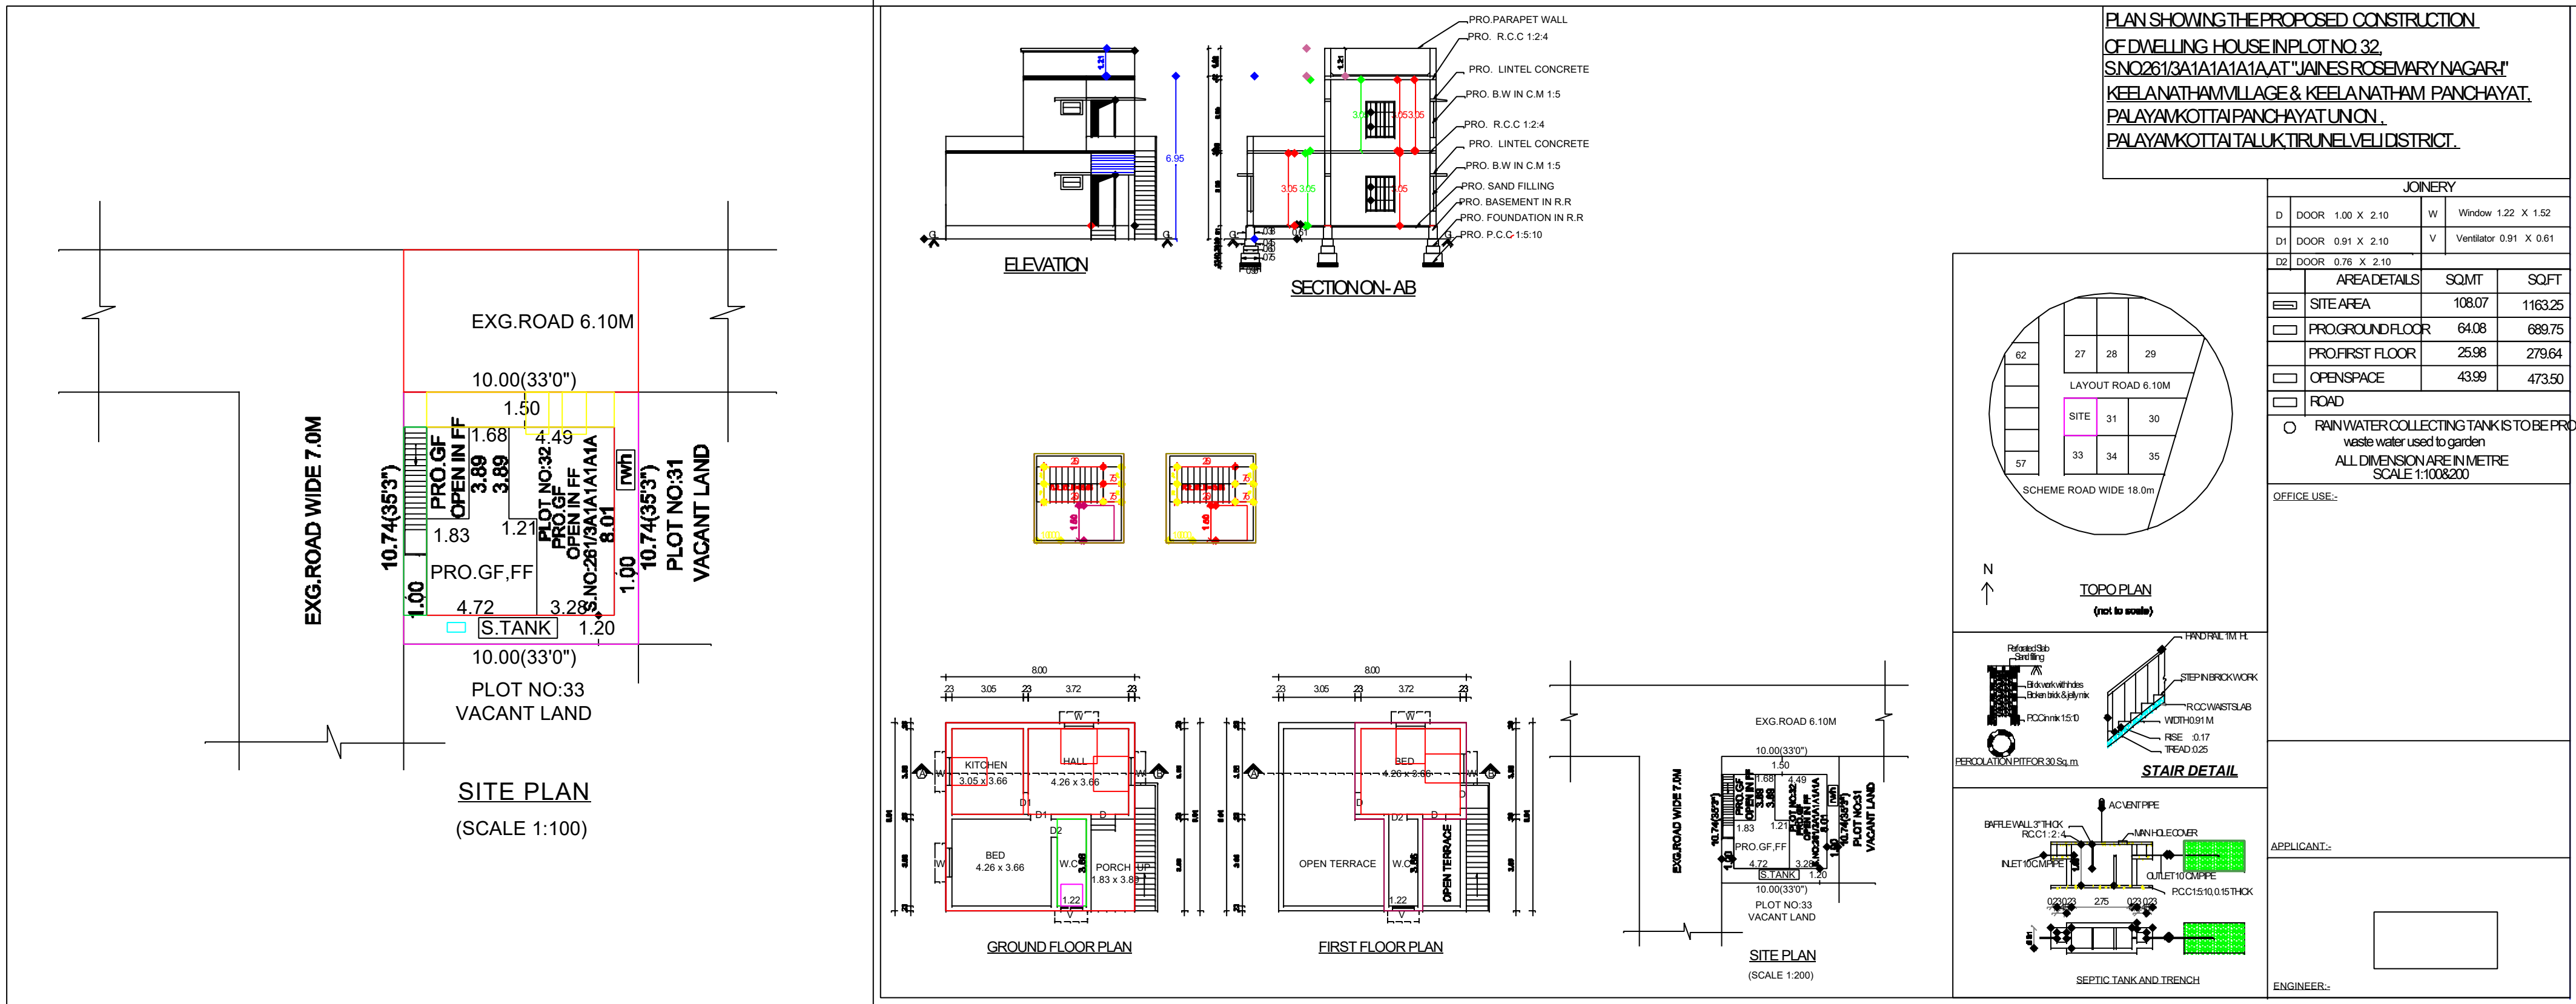

PLAN INFO
PLOT_AREA_M2=107.30
AS_AT_SITE=107.30
FMB_OR_PLR=107.30
AS_PER_DOCUMENT=107.30
DISTRICT=TIRUNELVELI
TALUK=palayamkottai
SURVEY_NO=261/3A1A1A1A1A
PATTA_NO=1
IS_SWIMMING_POOL_EXISTS=NO
IS_APPROVED_LAYOUT=YES
SINGLE_FAMILY_BLDG=NO
CRZ=NO
SECURITY_ZONE=NO
ACCESS_WIDTH_M=6.10
ROAD_WIDTH=76.10
ROAD_LENGTH=17.83
AVG_PLOT_DEPTH= 10.74
AVG_PLOT_WIDTH= 10.00
LAND_USE_ZONE = RESIDENTIAL
PLOT_NO= 32
RWH_DECLARED=YES
OSR_APPLICABLE=NO
OSR_SURR_BUYBACK_RETAIN=NO
PREMIUM_FSI_REQUIRED=NO
BUILDING_NEAR_TO_RIVER=NO
IF_HERITAGE_TOWN_LESSTHAN_1KM_RADIUS = NO
AREA_TYPE=EWS
BUILDING_NEAR_MONUMENT=NO
BUILDING_NEAR_GOVT_BLDG=NO
PROVISION_FOR_GREEN_BUILDINGS_AND_SUSTAINABILITY=YES
FIRE_PROTECTION_AND_FIRE_SAFETY_REQUIREMENTS=YES
JURISDICTION_TYPE=PANCHAYAT