



PLAN SHOWING THE PROPOSED CONSTRUCTION OF A.C SHEET RESIDENSIAL BUILDIND IN GROUND FLOOR
NEW NATTHAM SURVEY.NO: 1083/2 , PERUMAL KOVIL STREET , PAPPAKKUDI PART - 2 VILLAGE & PANCHAYAT ,
CHERANMAHADEVI TALUK , TIRUNELVELI DISTRICT .


NAME OF THE APPLICANT : MRS . S. INDHU MATHI , W/O. SAKTHIVEL .

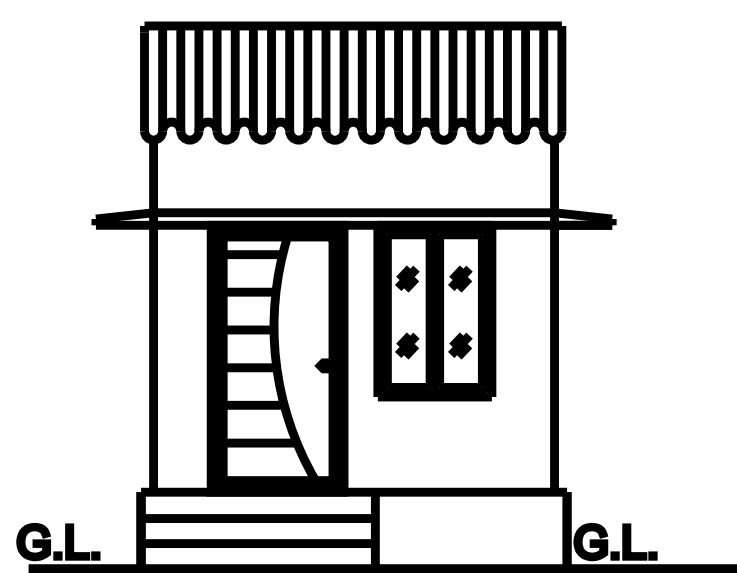







ELEVATION

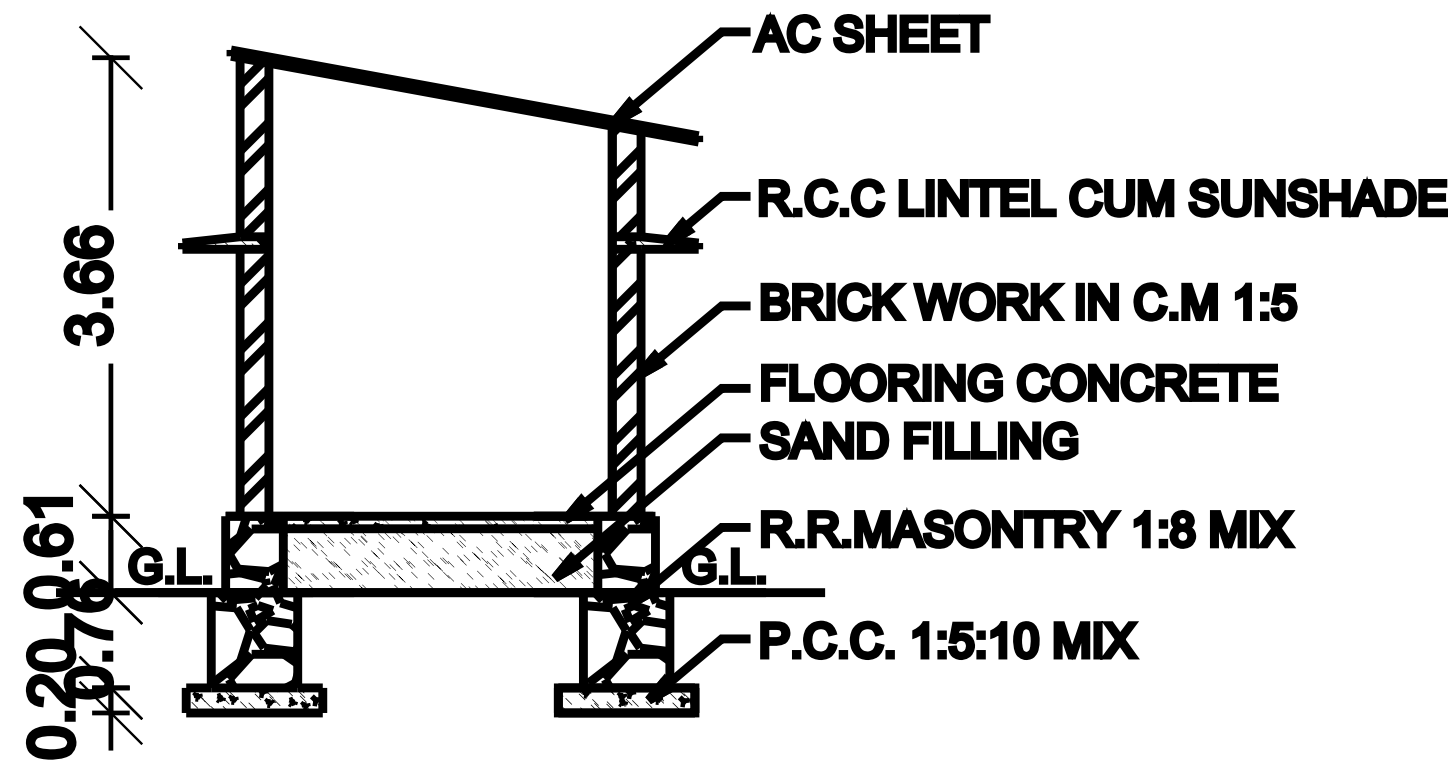

SECTION ON - A B

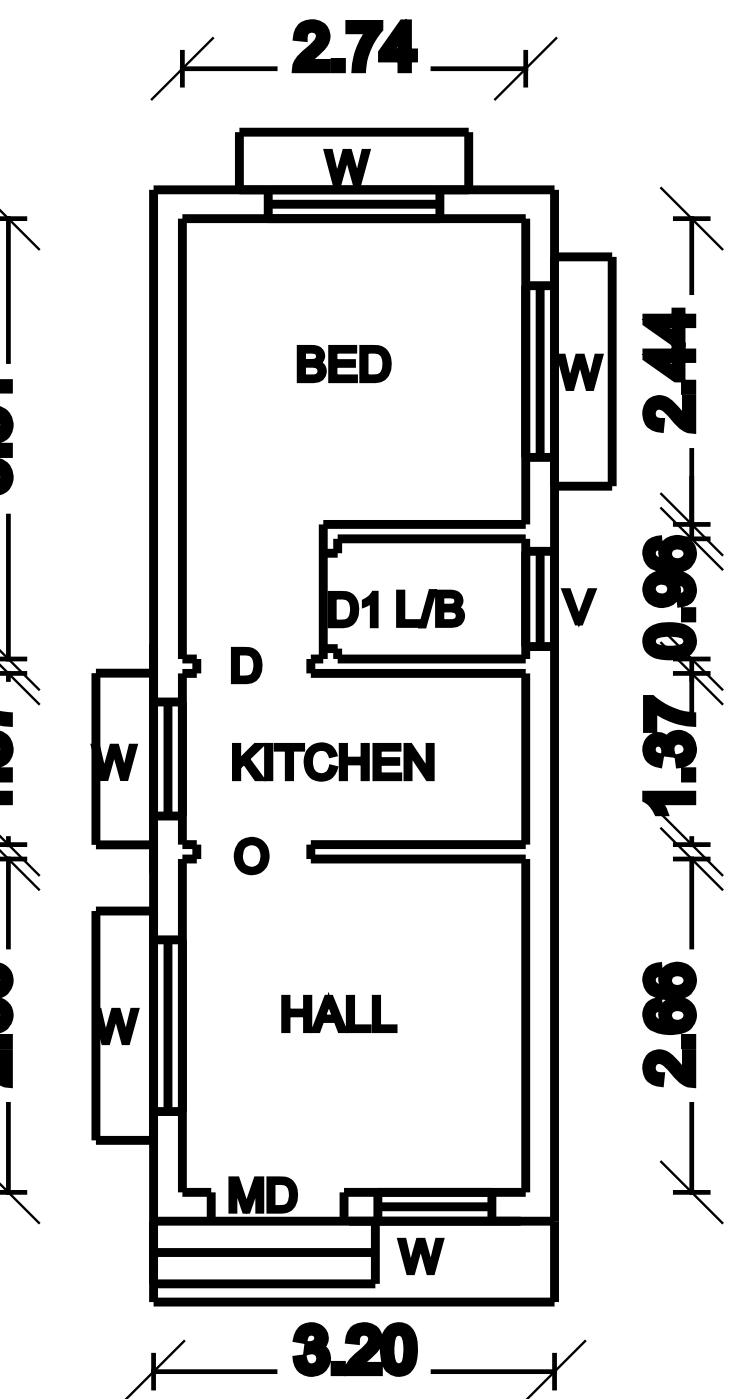

G.F PLAN

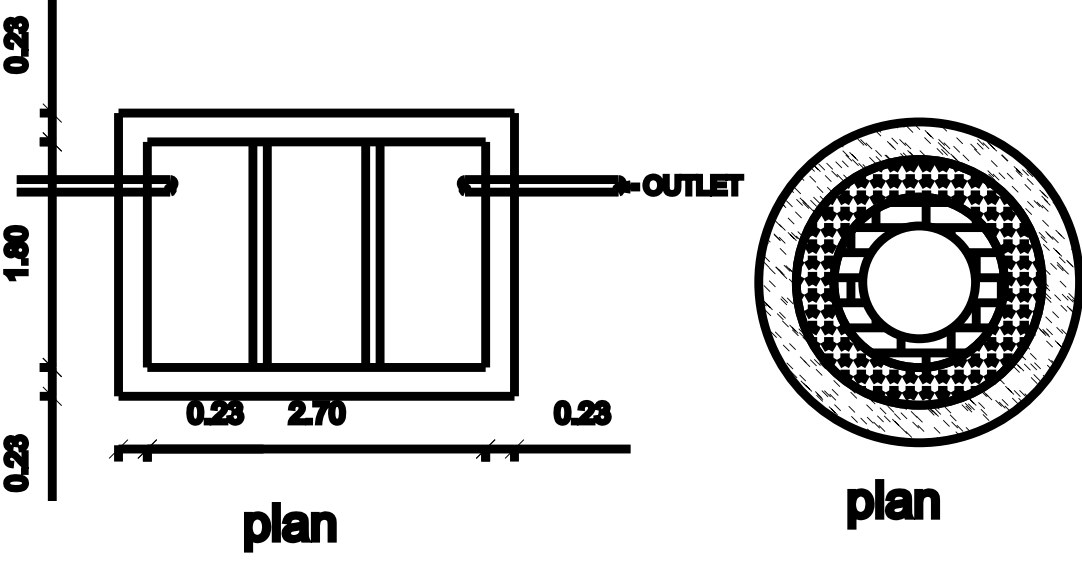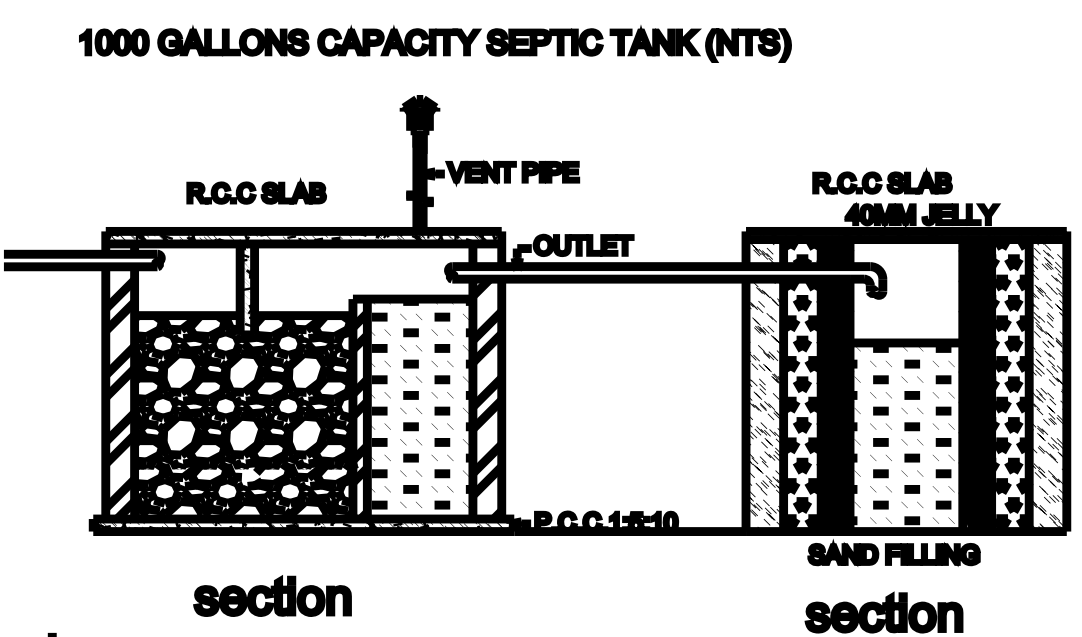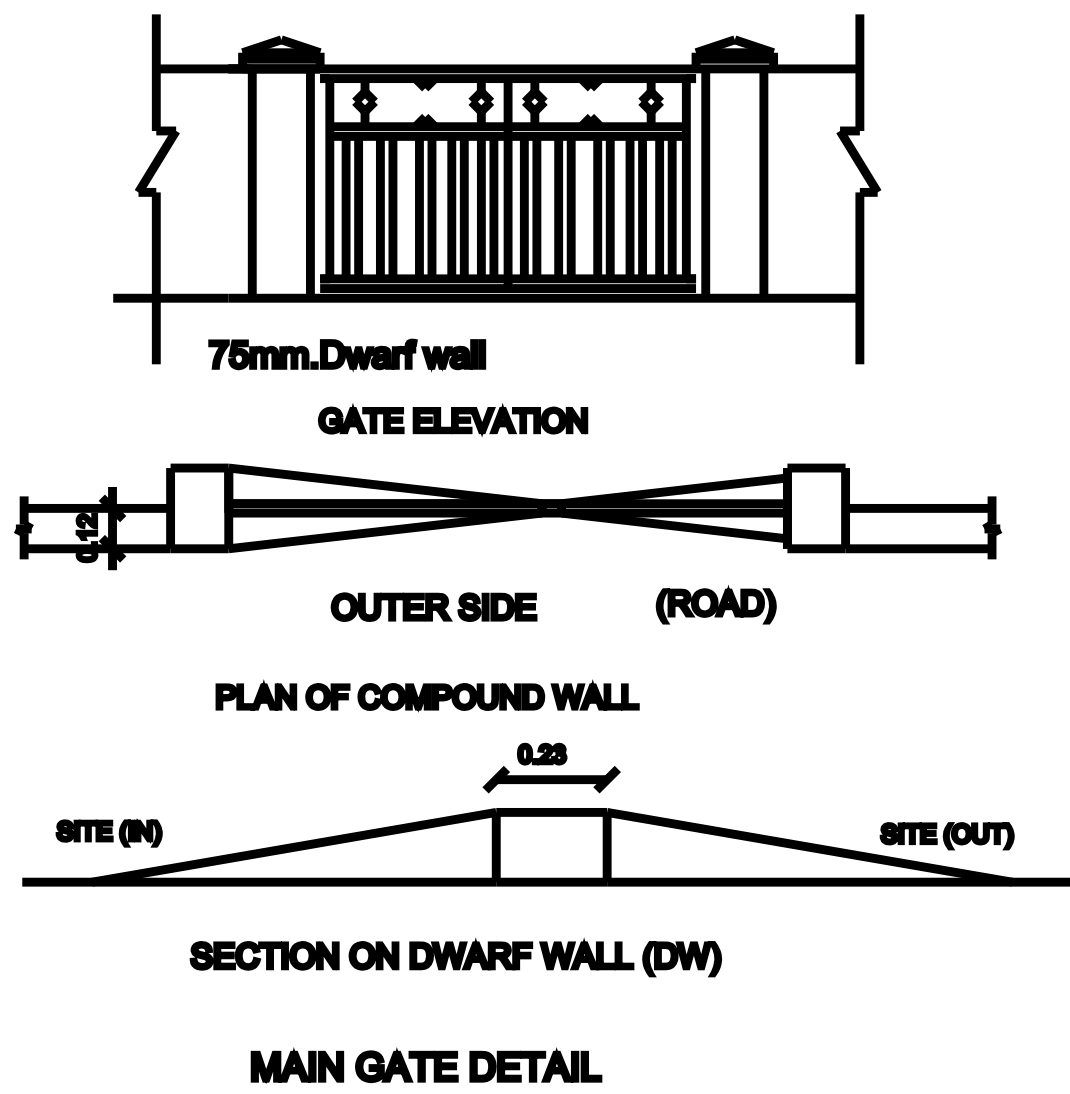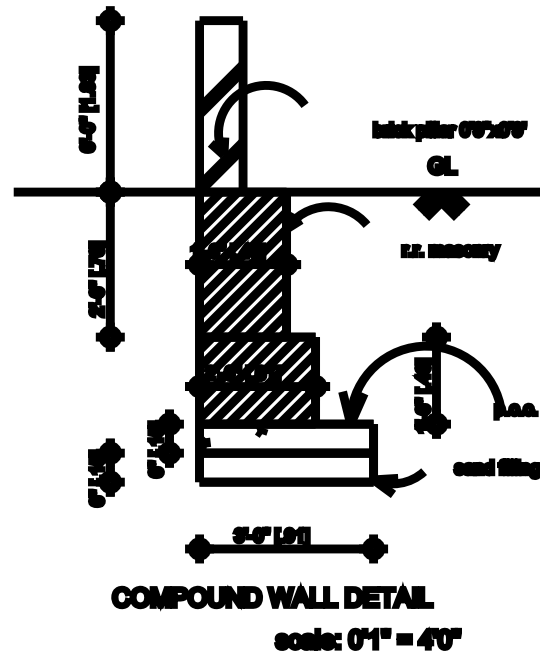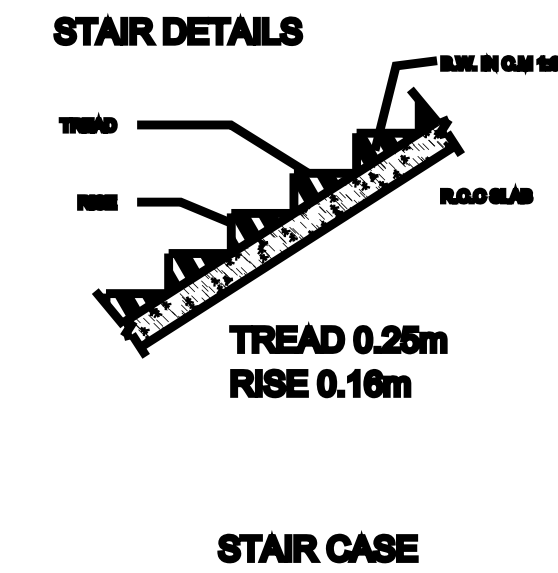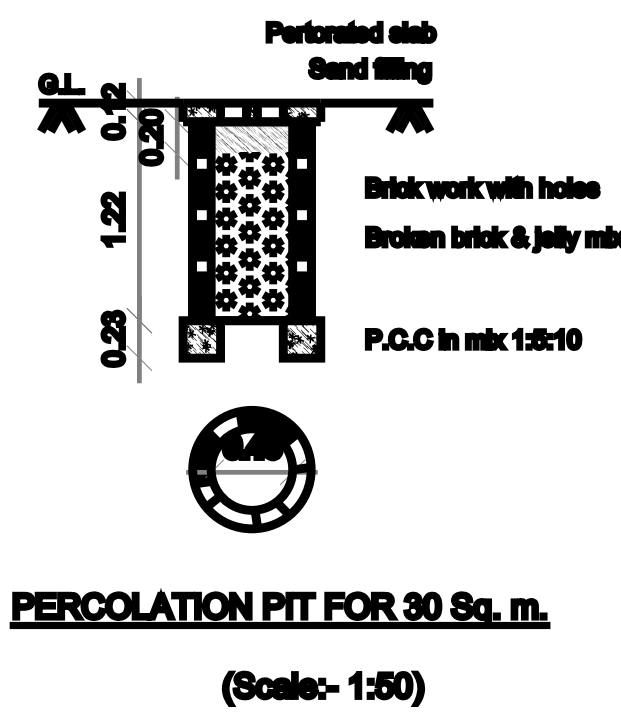


INDHUMATHI HUSBAND
SAKTHIVEL LAND

ANANTH LAND

KANESAN LAND

KOMBAIYA VELKALA LAND

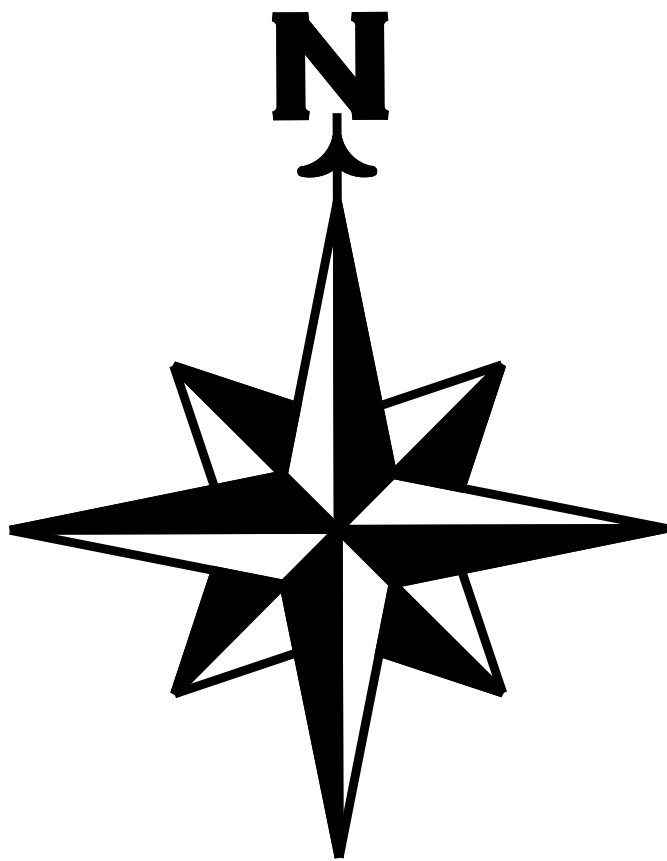

SCHEDULE OF JOINERIES

REF.	DESCRIPTION	SIZE (in metre)
MD	MAIN DOOR	1.00 x 2.10
O	OPEN	1.20 x 2.10
D	DOOR	0.91 x 2.10
D1	DOOR	0.76 x 2.10
W1	WINDOW	1.37 x 1.37
W2	WINDOW	0.91 x 1.37
V	VENTILATOR	0.76 x 0.76

AREA DETAIL	SQ.MT	SQ.FT
SITE AREA	197.62	2127.18
PINTH AREA	26.34	283.52
CARPET AREA	20.66	222.38

SCALE 1:100

ALL DIMENSIONS ARE IN METER

S. Indhu mathi

APPLICANT SIGNATURE :

A. Jawahar

Er. A.Maria Pani Jawahar ,B.E.,
REGISTERED ENGINEER - GRADE - III
TIRUNELVELI DISTRICT / REG . NO : TNV / PROF / 28 / 2023
JAWAHAR BUILDING CONSULTANCY ,
90 , MAIN STREET , SINGAMPARAI - 627601.
CELL : 8148019096 ,

ENGINEER :