


PLAN SHOWING THE PROPOSED CONSTRUCTION OF HOUSE BUILDING IN
Sy.No:448/3C1B,NORTH STREET,SIVAGNANAPURAM,AVARAIKULAM PANCHAYAT,
TIRUNELVELI DISTRICT.

NAME OF OWNER: G.JEYALALITHA

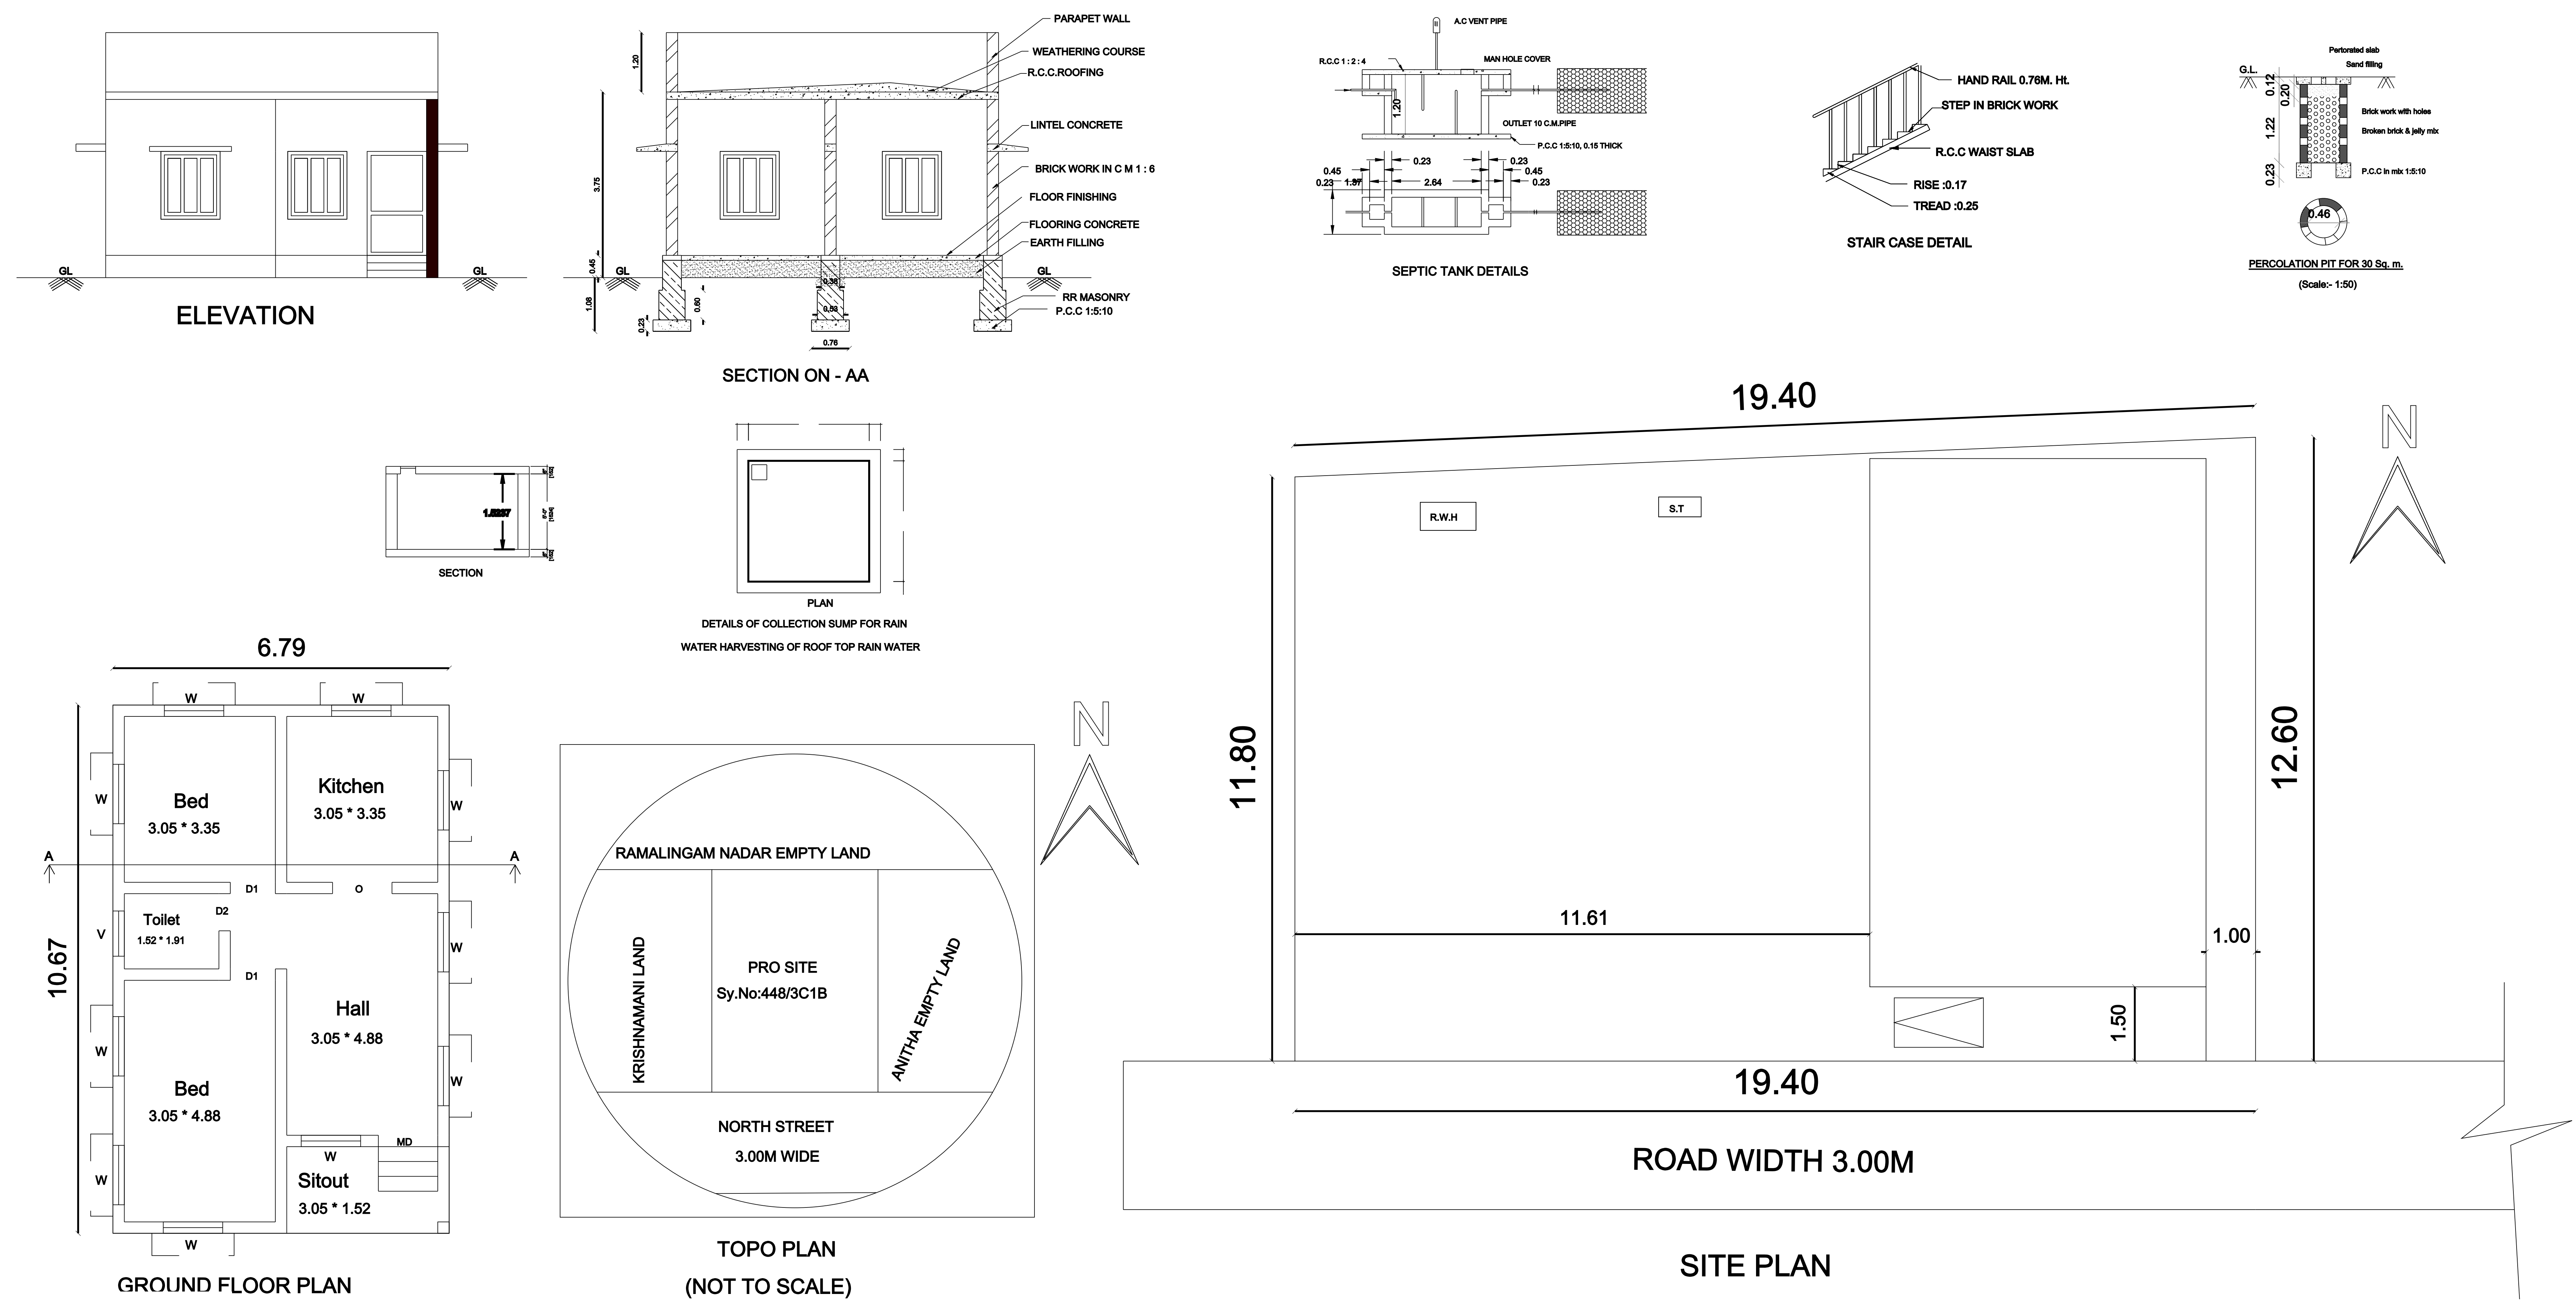

	AREA DETAILS	SQ.FT	SQ.MT
	SITE AREA	2546.68	236.68
	PRO.G.F.BLDG.AREA	779.56	72.45
	TOTAL PRO. AREA	779.56	72.45
	OPEN SPACE AREA	1767.12	164.23

SCHEDULE OF JOINERIES		
D	MAIN DOOR	1.00 x 2.10
D1	DOOR	0.91 x 2.10
D2	DOOR	0.75 x 2.10
O	OPENING	0.91 x 2.10
W	WINDOW	1.20 x 1.20
W1	KITCHEN WINDOW	1.20 x 0.91
V	VENTILATOR	0.91 x 0.61

