

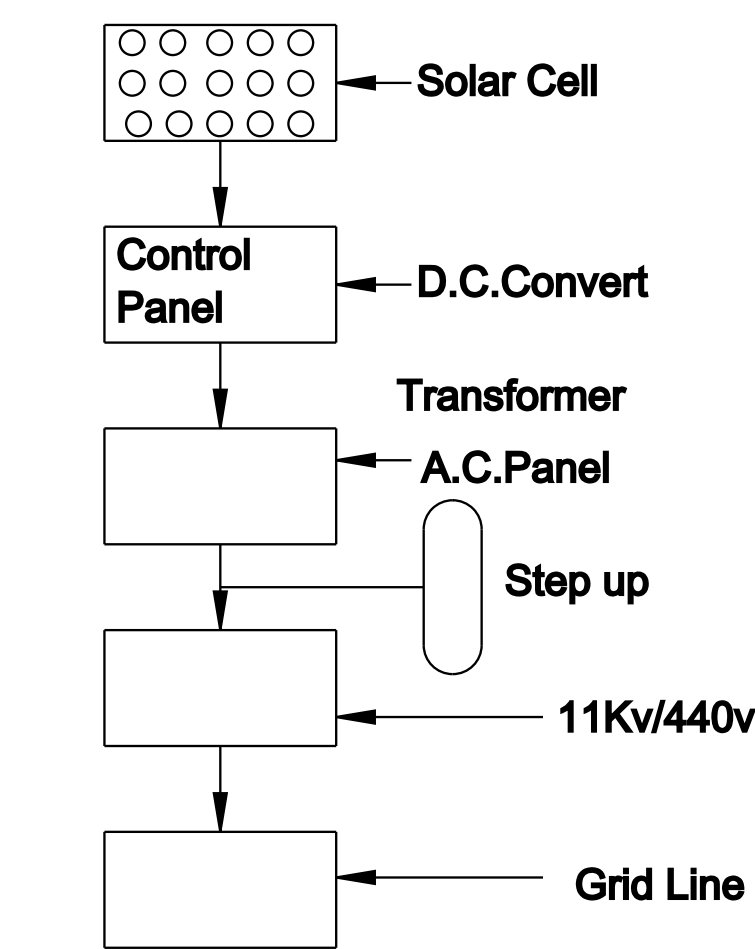
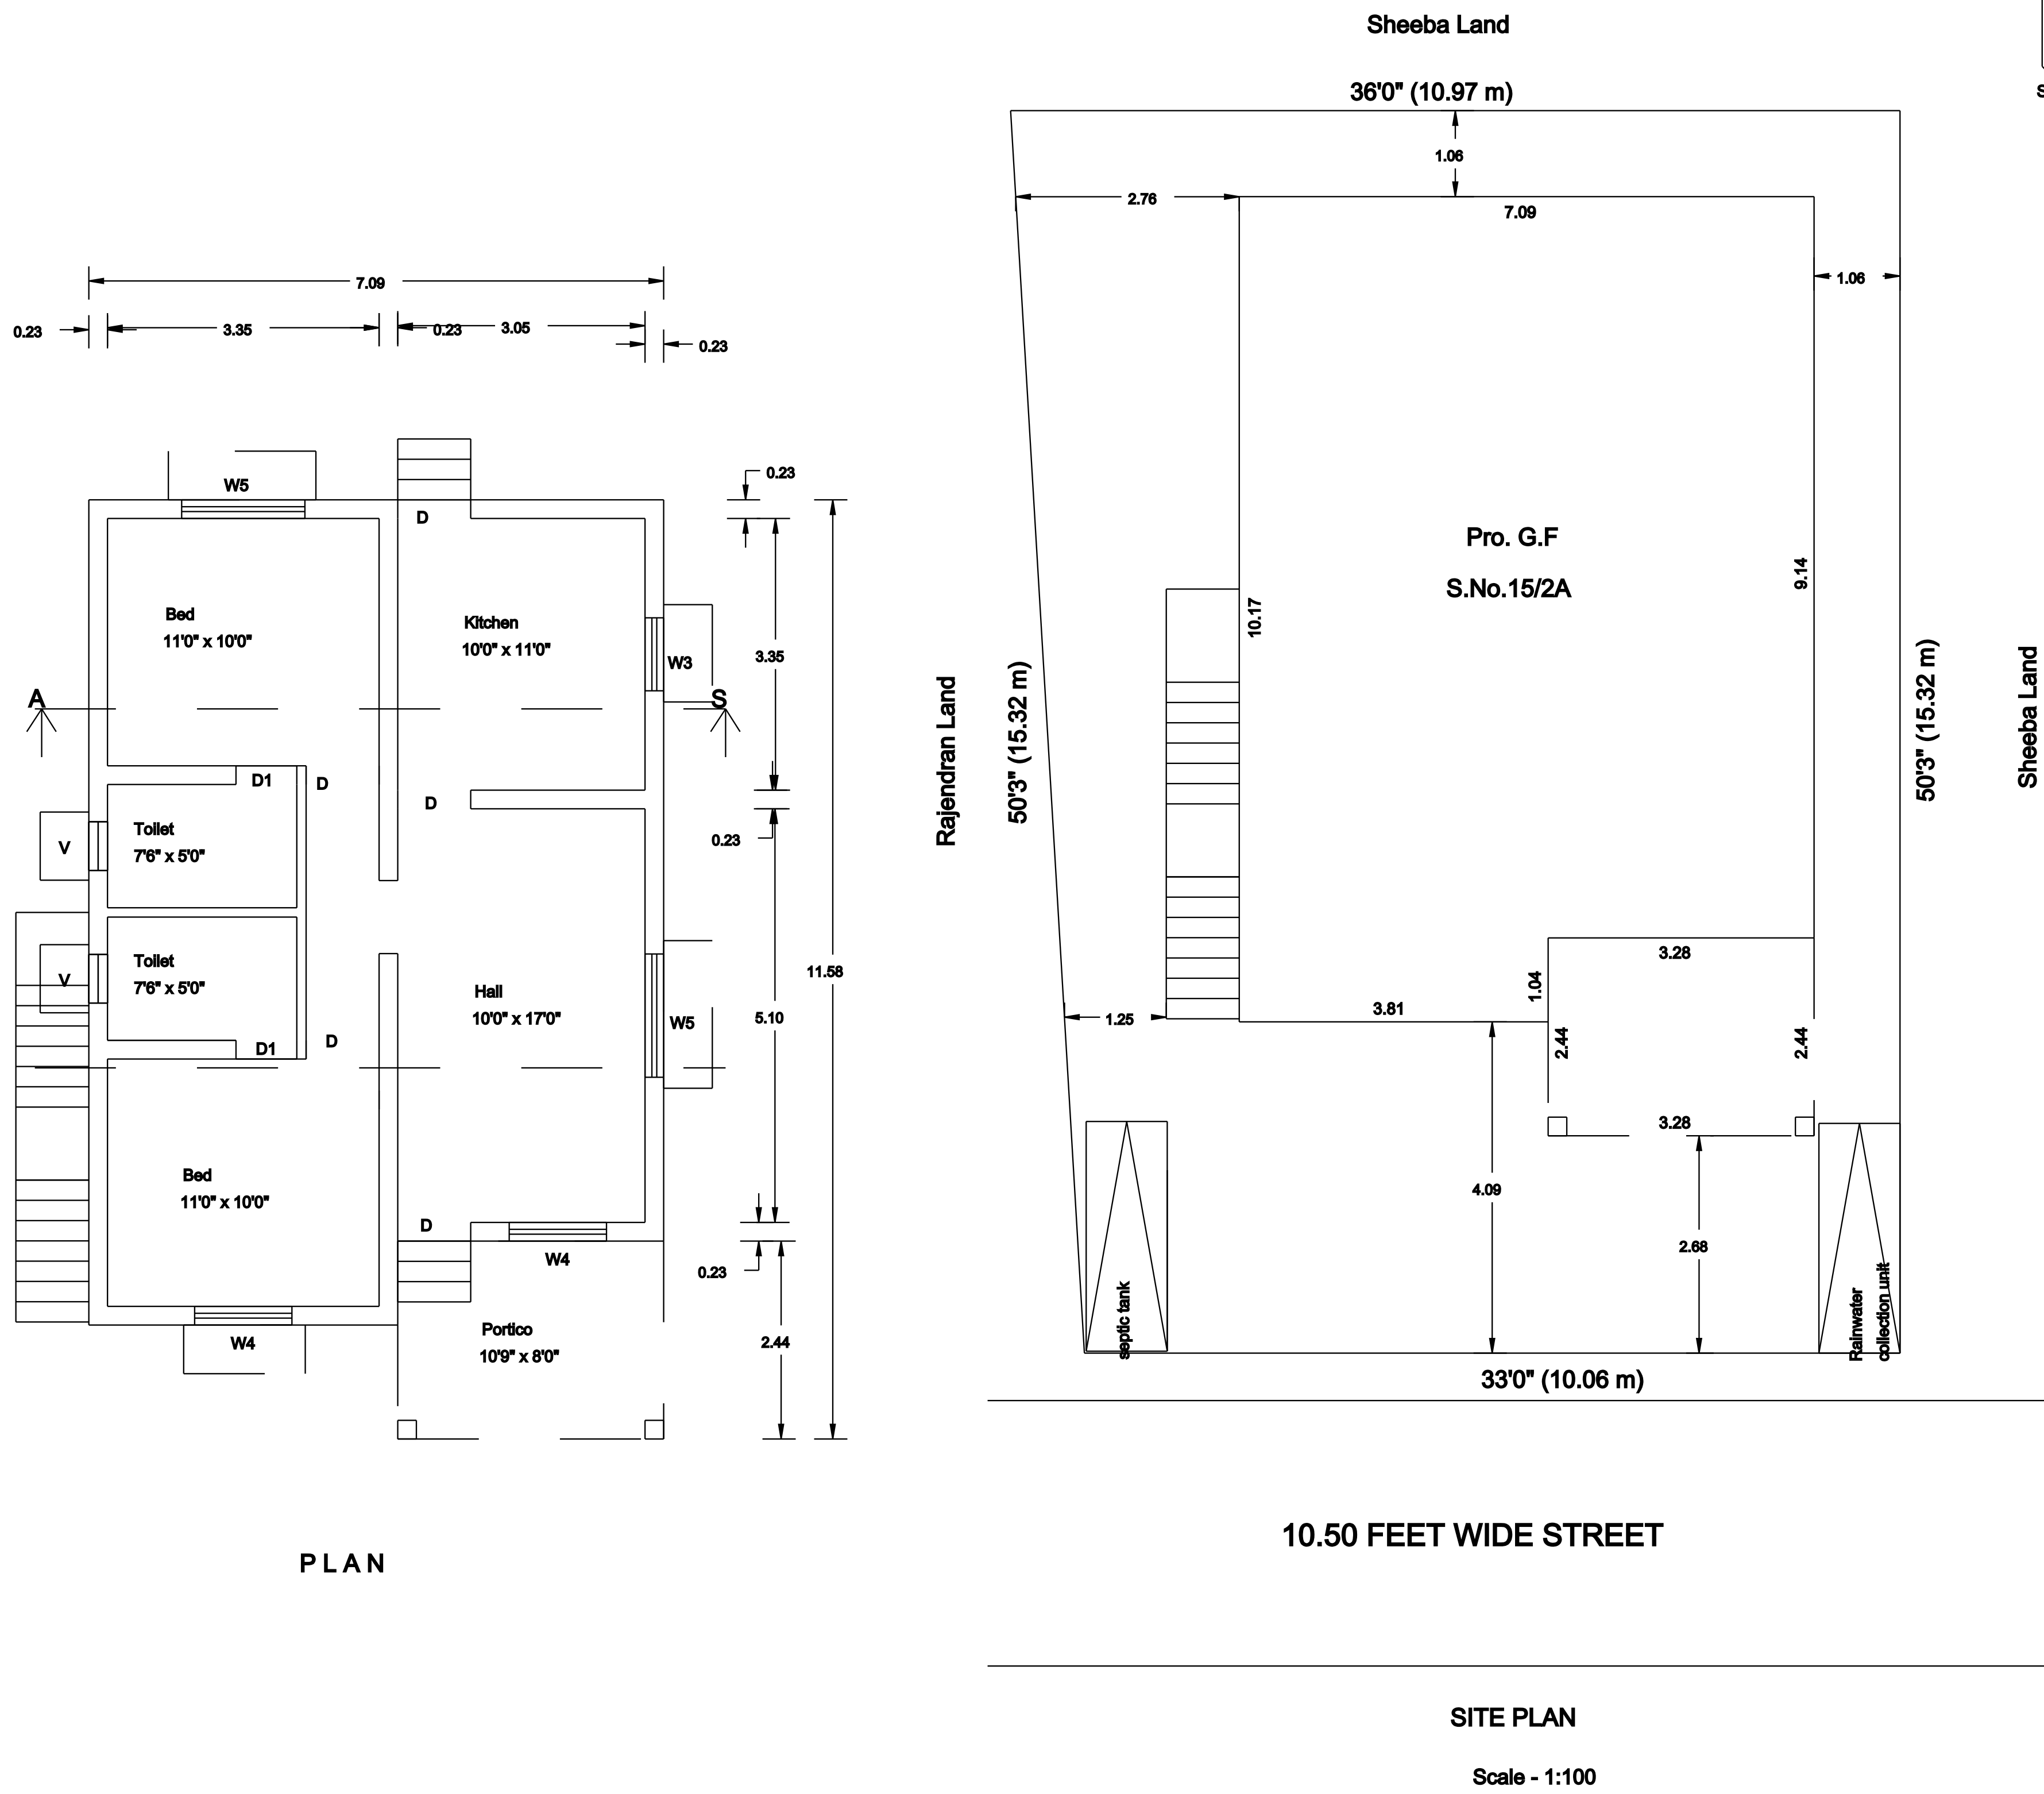


PLAN SHOWING THE PROPOSED CONSTRUCTION OF RESIDENCE IN R.S.NO.15/2A,
AT NORTH THALAIYUHTU, THALAIYUTHU VILLAGE PANCHAYAT, MANUR
PANCHAYAT UNION, MANUR TALUK, TIRUNELVELI DISTRICT.


APPLICANT NAME: MR. D. RUBAN, S/O. DURAIRAJ

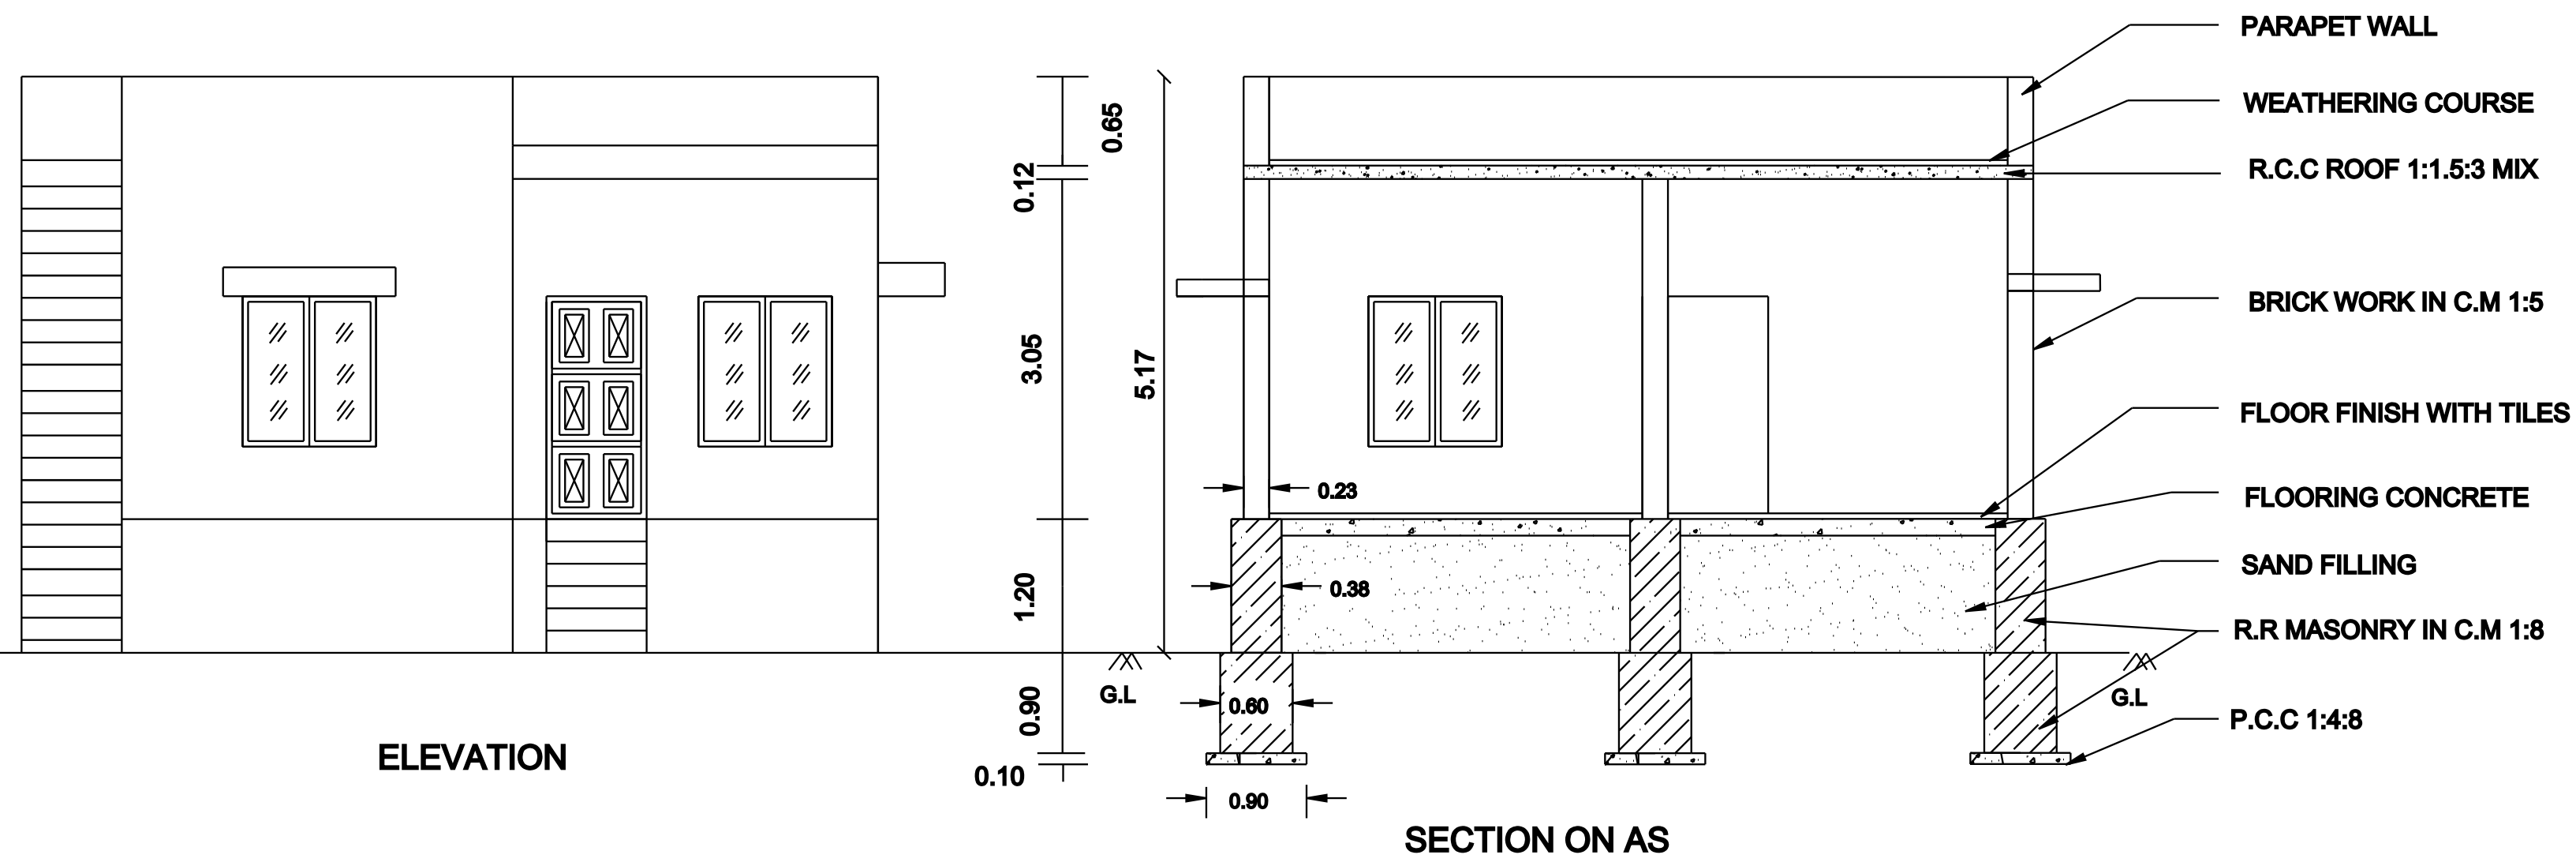


SOLAR SYSTEM
FLOW DIAGRAM

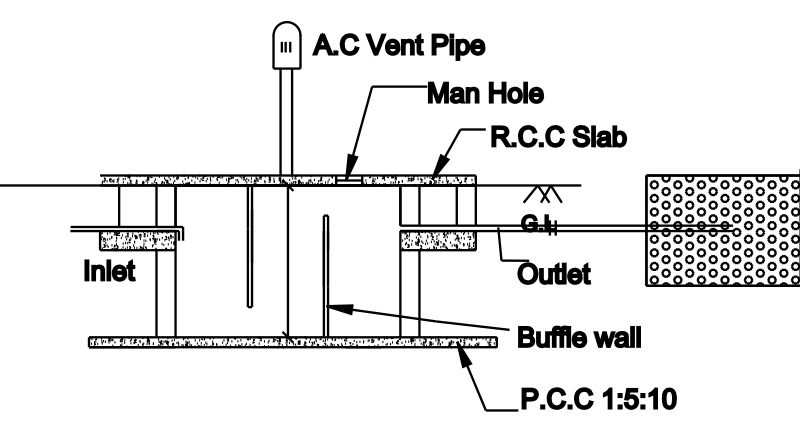

SECTION
PLAN OF
SEPTIC TANK & TRENCH

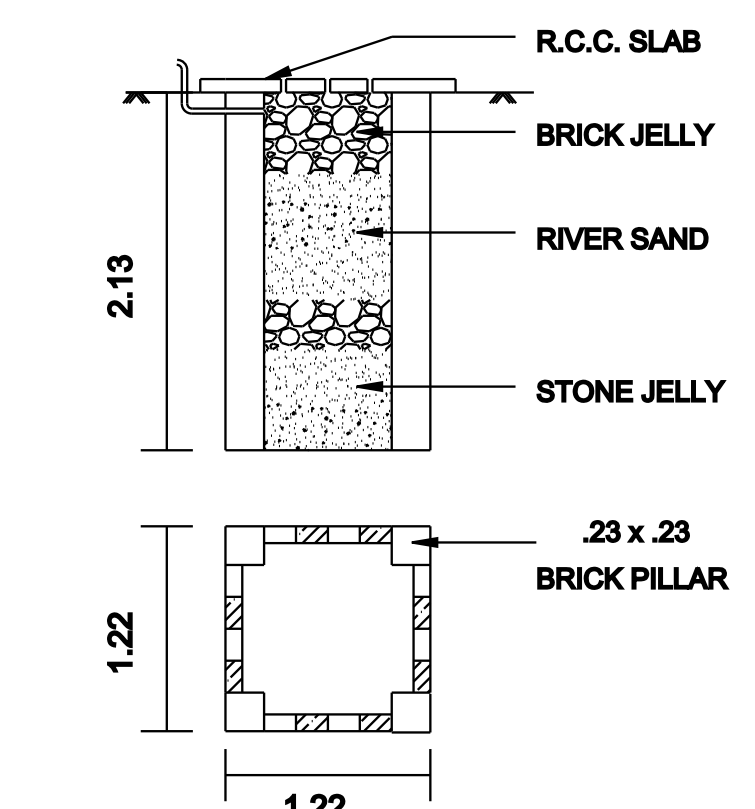

PLAN & SECTION OF
RAIN WATER
COLLECTION WELL

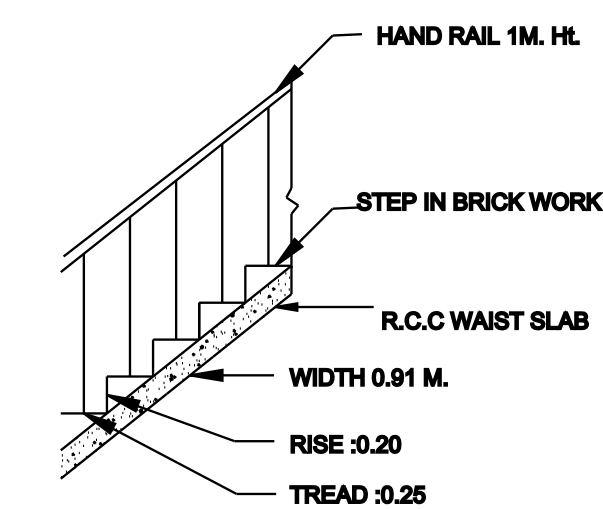

STAIR DETAIL

NOTE


- All Dimension are metre.
- Waste water to be used in garden.
- Rain water Harvest well provided in site.
- Exhaust fan provided in kitchen.
- Chimney to be provided over the kitchen.
- Cantilever open staircase provided.
- Solar system water tank to be provided.
- "U" Traps provided in septic tank prevent curb breeding of mosquitoes.
- EX- Exhaust fan provided.

COLOUR CODE REFERENCE	AREA STATEMENT		
	DESCRIPTION	SQM.	SQ.FT.
	Site Area	161.06	1733.63
	Plinth Area Pro.	68.75	740.02
	Portico	8.00	86.11
	Open Area	84.31	907.50
	Extg. Building		
	Road/Street		

JOINERIES		
TYPE	DESCRIPTION	SIZE IN M
D	Door	0.90 X 2.10
D1	Door	0.75 X 2.10
W5	Window	1.52 X 1.37
W4	Window	1.20 X 1.37
W3	Window	0.90 X 1.37
V	Ventliator	0.90 X 0.60

NOTE

- All Dimenstions are in Metre.
- Scale: 1:100
- Date: 22.07.2024

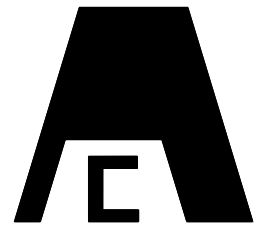

DRAWN BY: _____
A. SELVAM, D.C.E., B.E., PGDCA.,
ANTONY SELVAM CONSTRUCTION,
1st Floor, Gopal Theavar Building,
Sankar nagar - 627 357.

PHONE NO:9786355994

APPLICANT

D. Ruban

ENGINEER

V. Balasubramanian
Er.V.BALASUBRAMNIAN B.E.,
Registered Civil Engineer
Reg. No :146/LS/2023/00009
SREE VALLI CONSTRUCTIONS
Madurai Road, Sankar Nagar,
Tirunelveli - 627 357.
Cell : 9842233954

OFFICE USE

