


PLAN SHOWING THE PROPOSED CONSTRUCTION OF GROUND FLOOR R.C.C ROOF & A.C SHEET HOUSE IN SURVEY NO : 260 / 4 C ,
GURU RAGAVENTHRA NAGAR , PAPPAKUDI PART -II VILLAGE AND PANCHAYAT , PAPPAKUDI UNION PANCHAYAT ,
CHERANMAHADEVI TALUK , TIRUNELVELI DISTRICT .

1. NAME OF THE APPLICANT : MR . M . SELVAM , S/O . MANI.
2. NAME OF THE APPLICANT : MRS . S . CHINNATHAI , W/O . SELVAM.

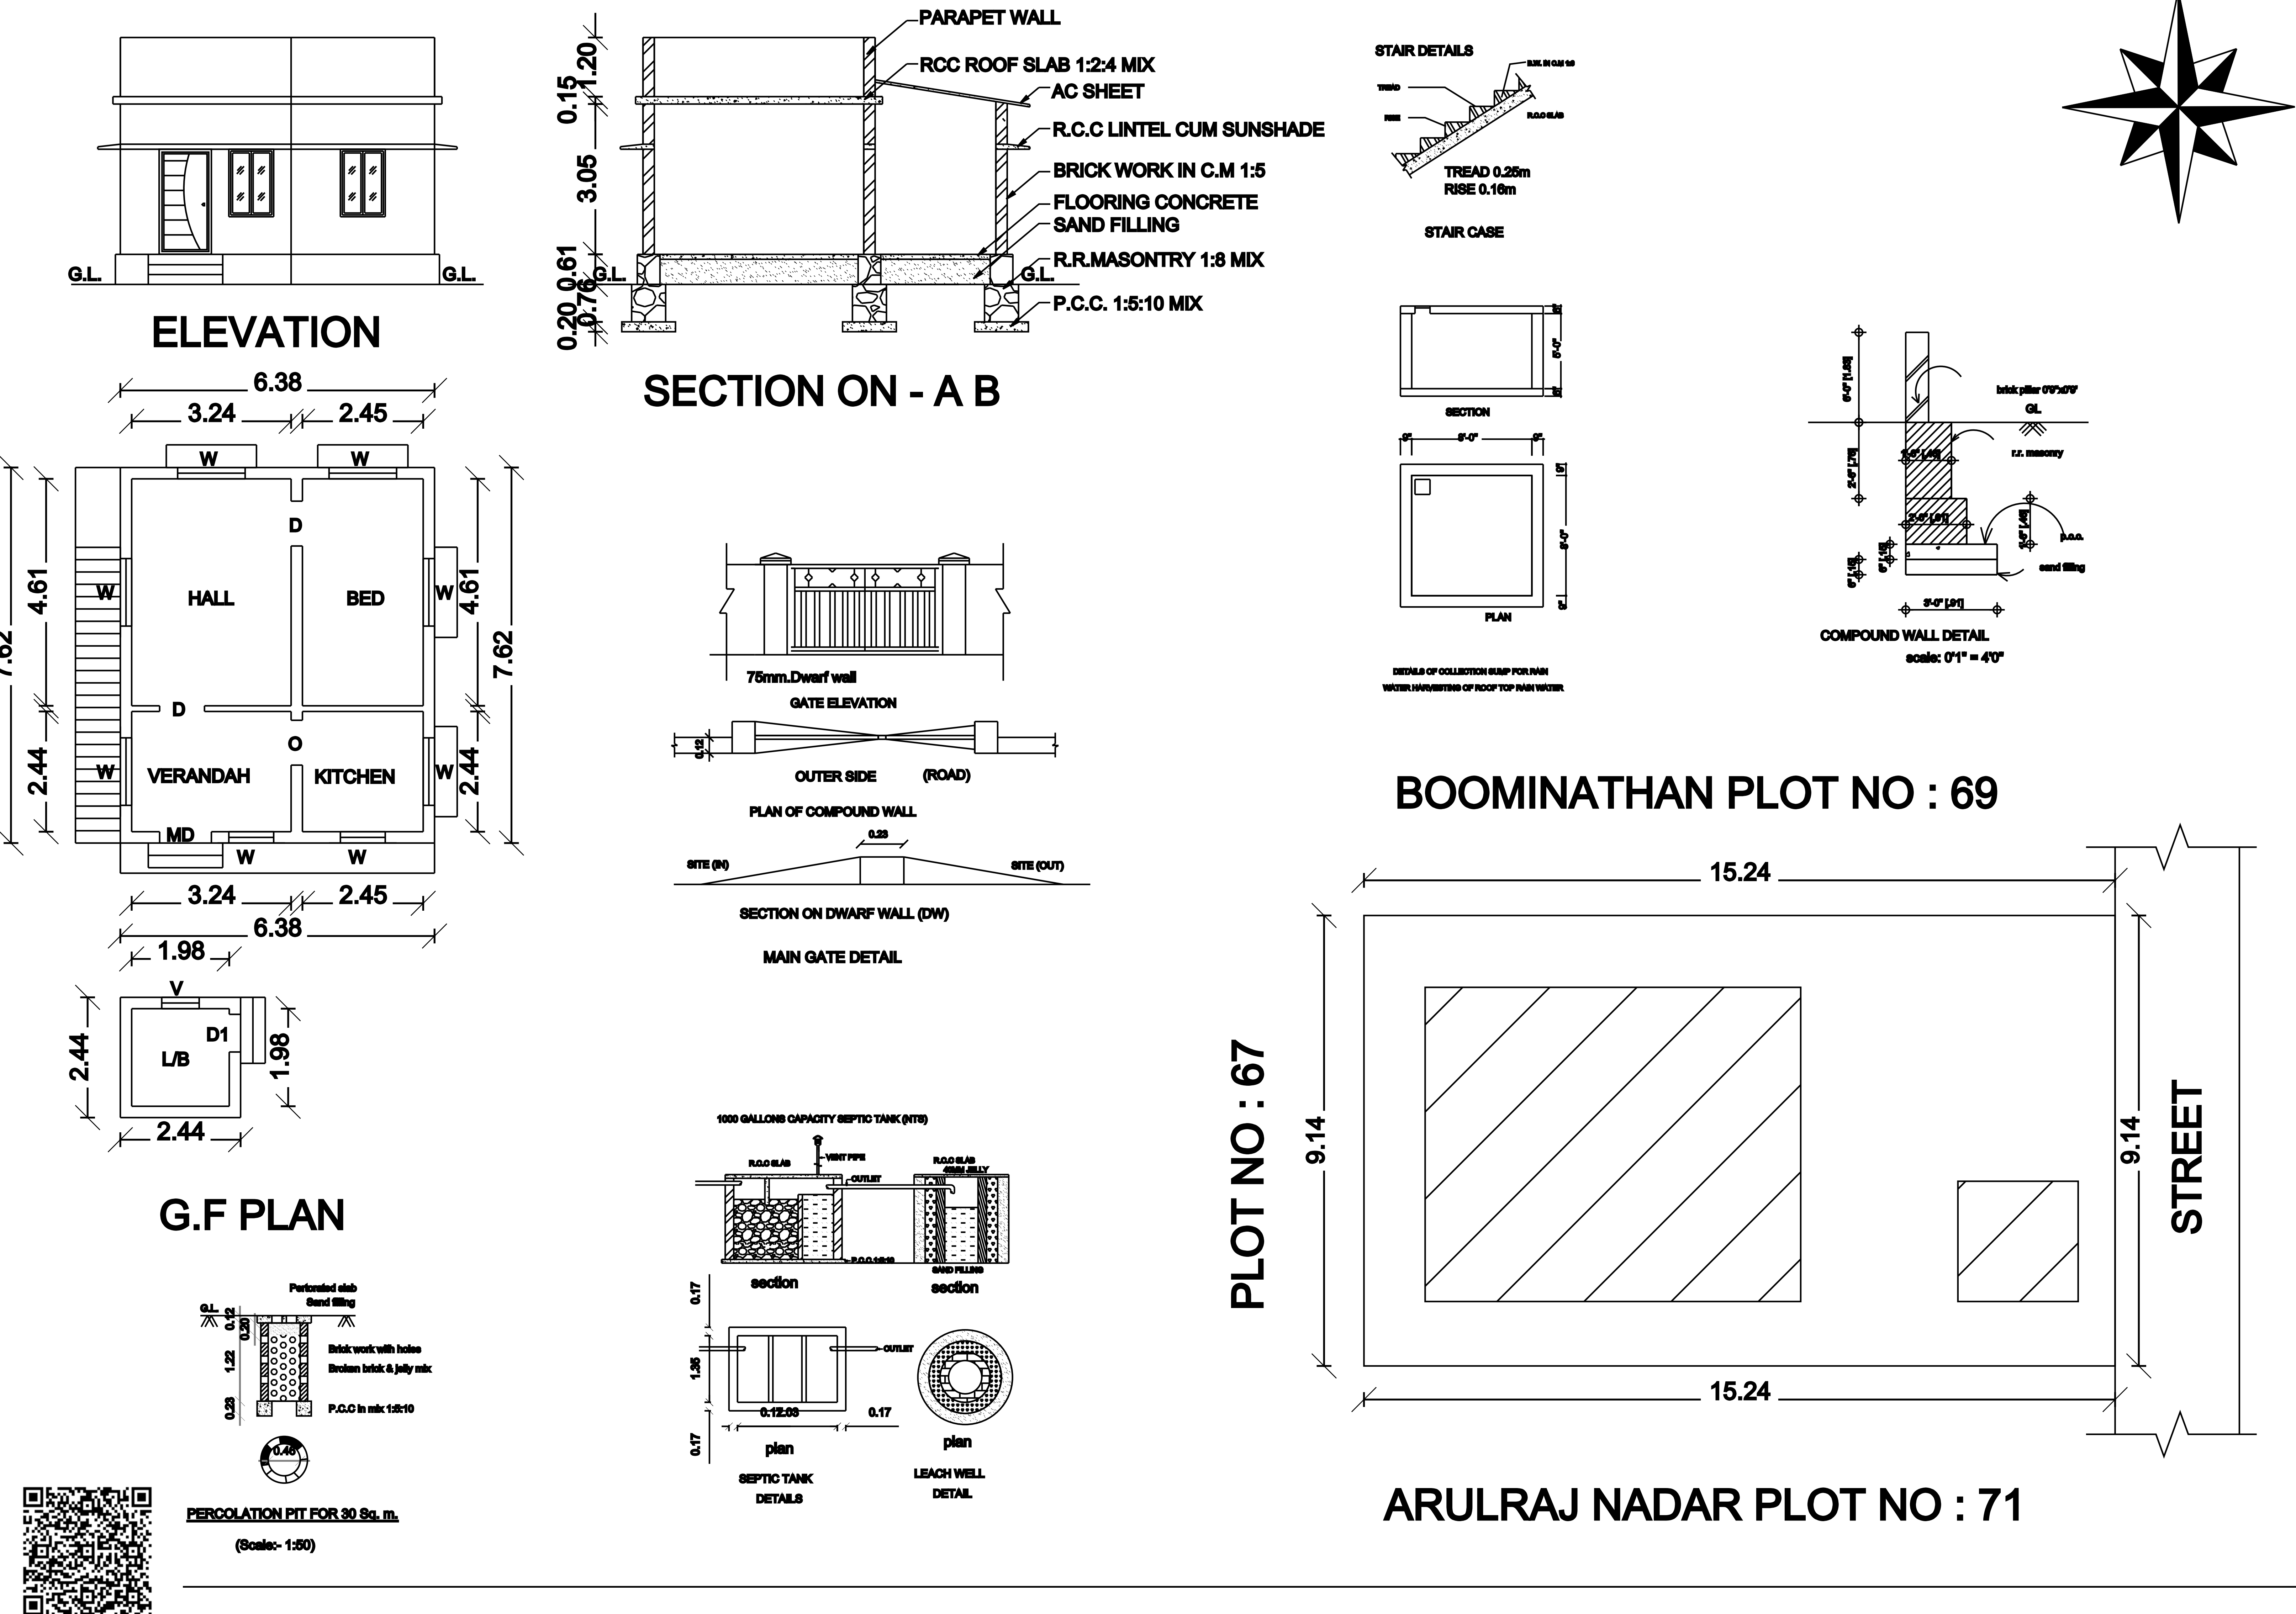

SCHEDULE OF JOINERIES			
REF.	DESCRIPTION	SIZE (In metre)	
MD	MAIN DOOR	1.00 x 2.10	
O	OPEN	1.20 x 2.10	
D	DOOR	0.91 x 2.10	
D1	DOOR	0.76 x 2.10	
W1	WINDOW	1.37 x 1.37	
W2	WINDOW	0.91 x 1.37	
V	VENTILATOR	0.76 x 0.76	
AREA DETAIL		SQ.MT	SQ.FT
SITE AREA		139.35	1500.00
PLINTH AREA		54.52	586.85
FLOOR AREA		44.73	481.47
SCALE 1:100			
ALL DIMENSIONS ARE IN METER			
APPLICANT SIGNATURE :			
ENGINEER :			