


PLAN SHOWING PROPOSED CONSTRUCTION OF A NEW RESIDENTIAL BUILDING

IN SURVEY NO: 3/4A3A (O.S.No:2/2), WARD No: , PLOT No:229, KAMARAJAR NAGAR (VASANTHAMNAGAR),




PATTA No:717, VAIRAVIKULAM VILLAGE PANCHAYAT. AMBASAMUDRAM UNION

APPLICANT - Mrs.N.VASANTHI W/o.Mr.NARAYANARAJ

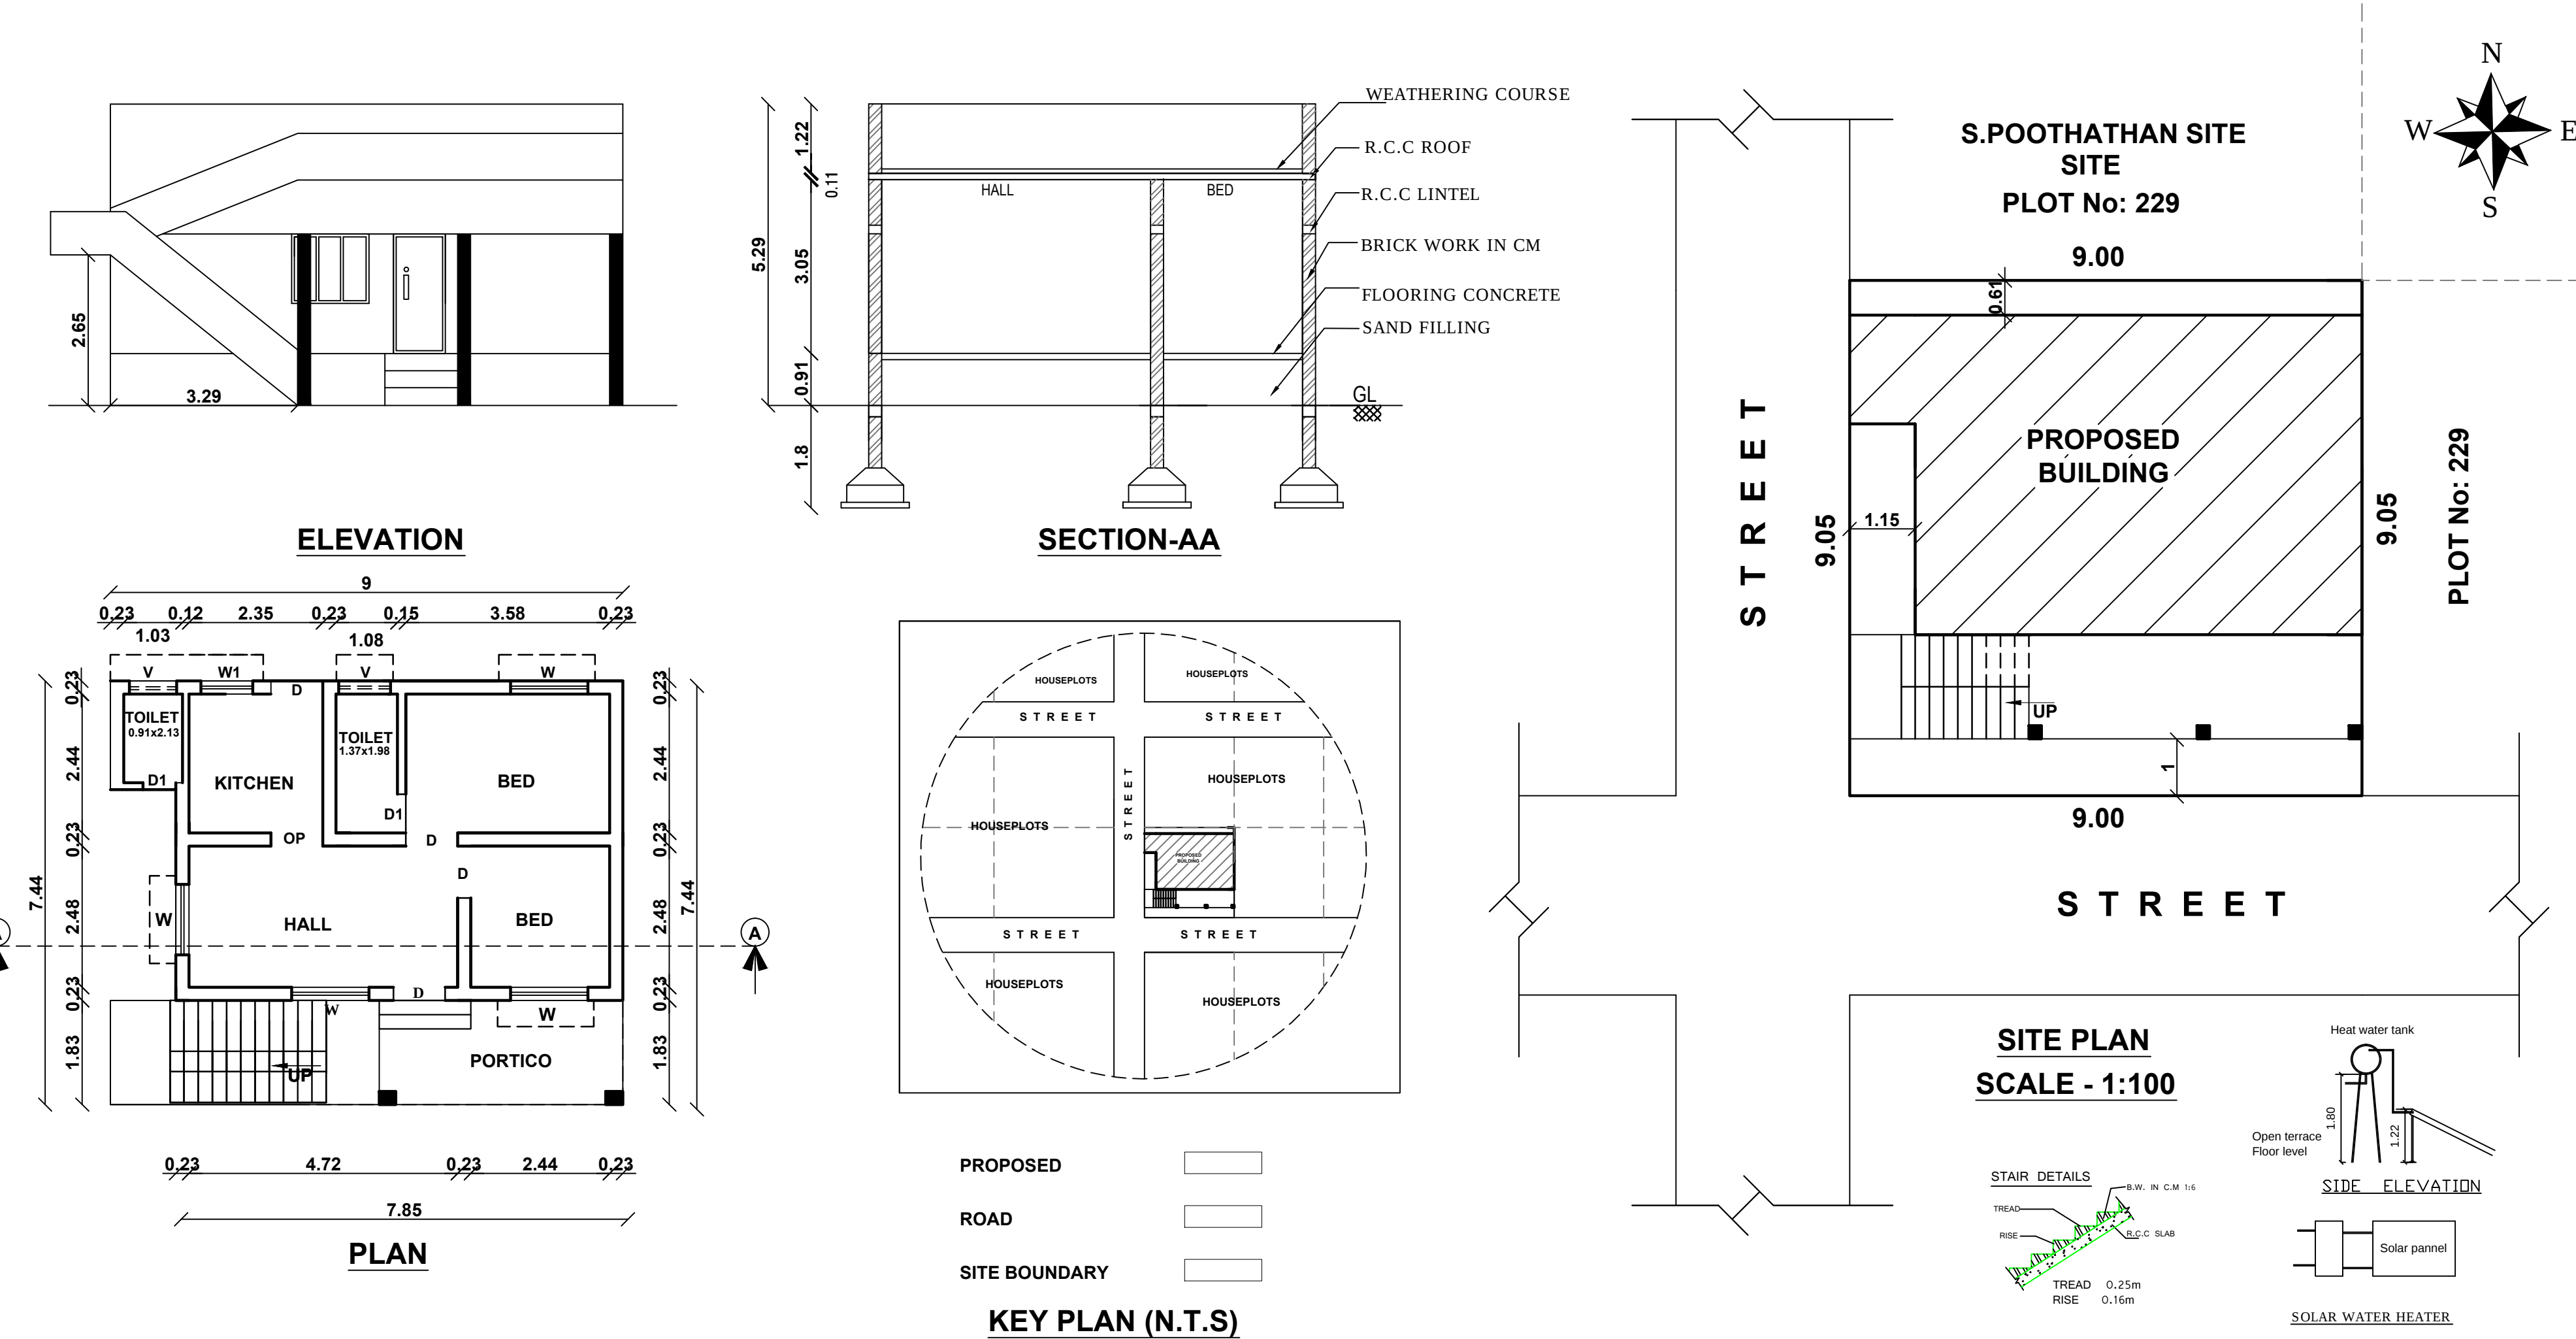

DETAILS OF JOINERIES:-

Sl.No.	TYPE	DESCRIPTION	SIZE	Nos.
1	D	DOOR	0.90 x 2.10	4
2	D1	DOOR	0.76 x 2.10	1
3	W	WINDOW	1.36 X 1.22	1
4	W1	KIT. WINDOW	0.91 X 1.22	1
5	V	VENTILATOR	0.76 X 0.61	1

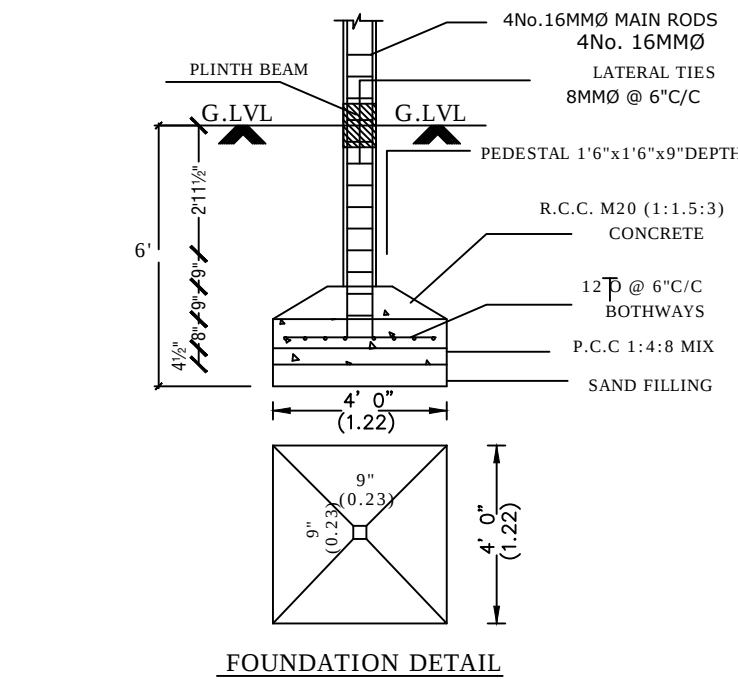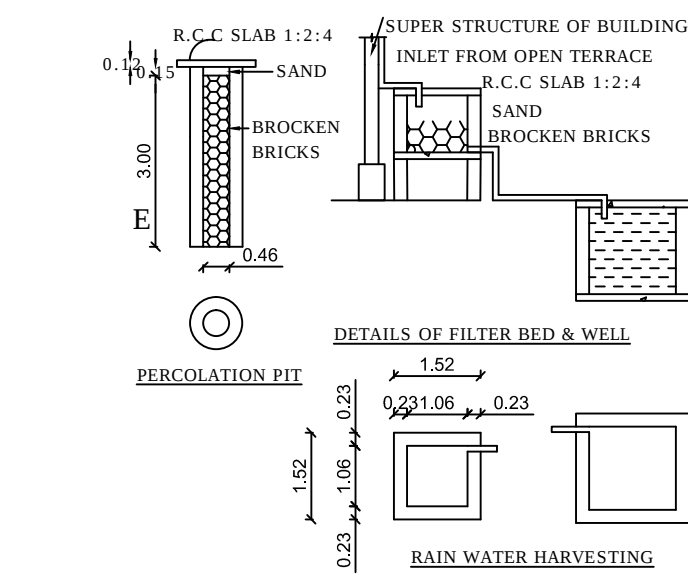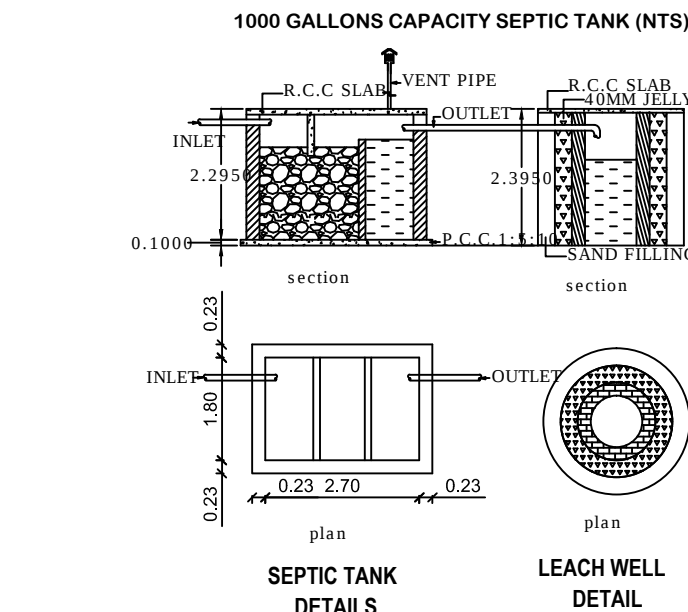

AREA STATEMENT:-

	SQ.MT.	SQ.FT.
SITE AREA	81.45	876.719
PROPOSED		
BUILDING PLINTH AREA	62.70	674.89
BUILDING FLOOR AREA	50.16	539.91
OPEN SPACE AREA	18.75	201.829

FOR OFFICE USE ONLY:-

APPLICANT :-

Mrs.N.VASANTHI
W/o.Mr.NARAYANARAJ

LICENSED BUILDING SURVEYOR