


SITE AND DETAILED PLAN SHOWING THE PROPOSED CONSTRUCTION OF COMMERCIAL BUILDING IN S.Y No :116/2B1A2 CHETTIKULAM VILLAGE &PANCHAYAT RADHAPURAM TALUK , VALLIOOR UNION, TIRUNELVELI DISTRICT.
APPLICANT :- Mr.MOHAN S/O Mr. RAJAMANI .

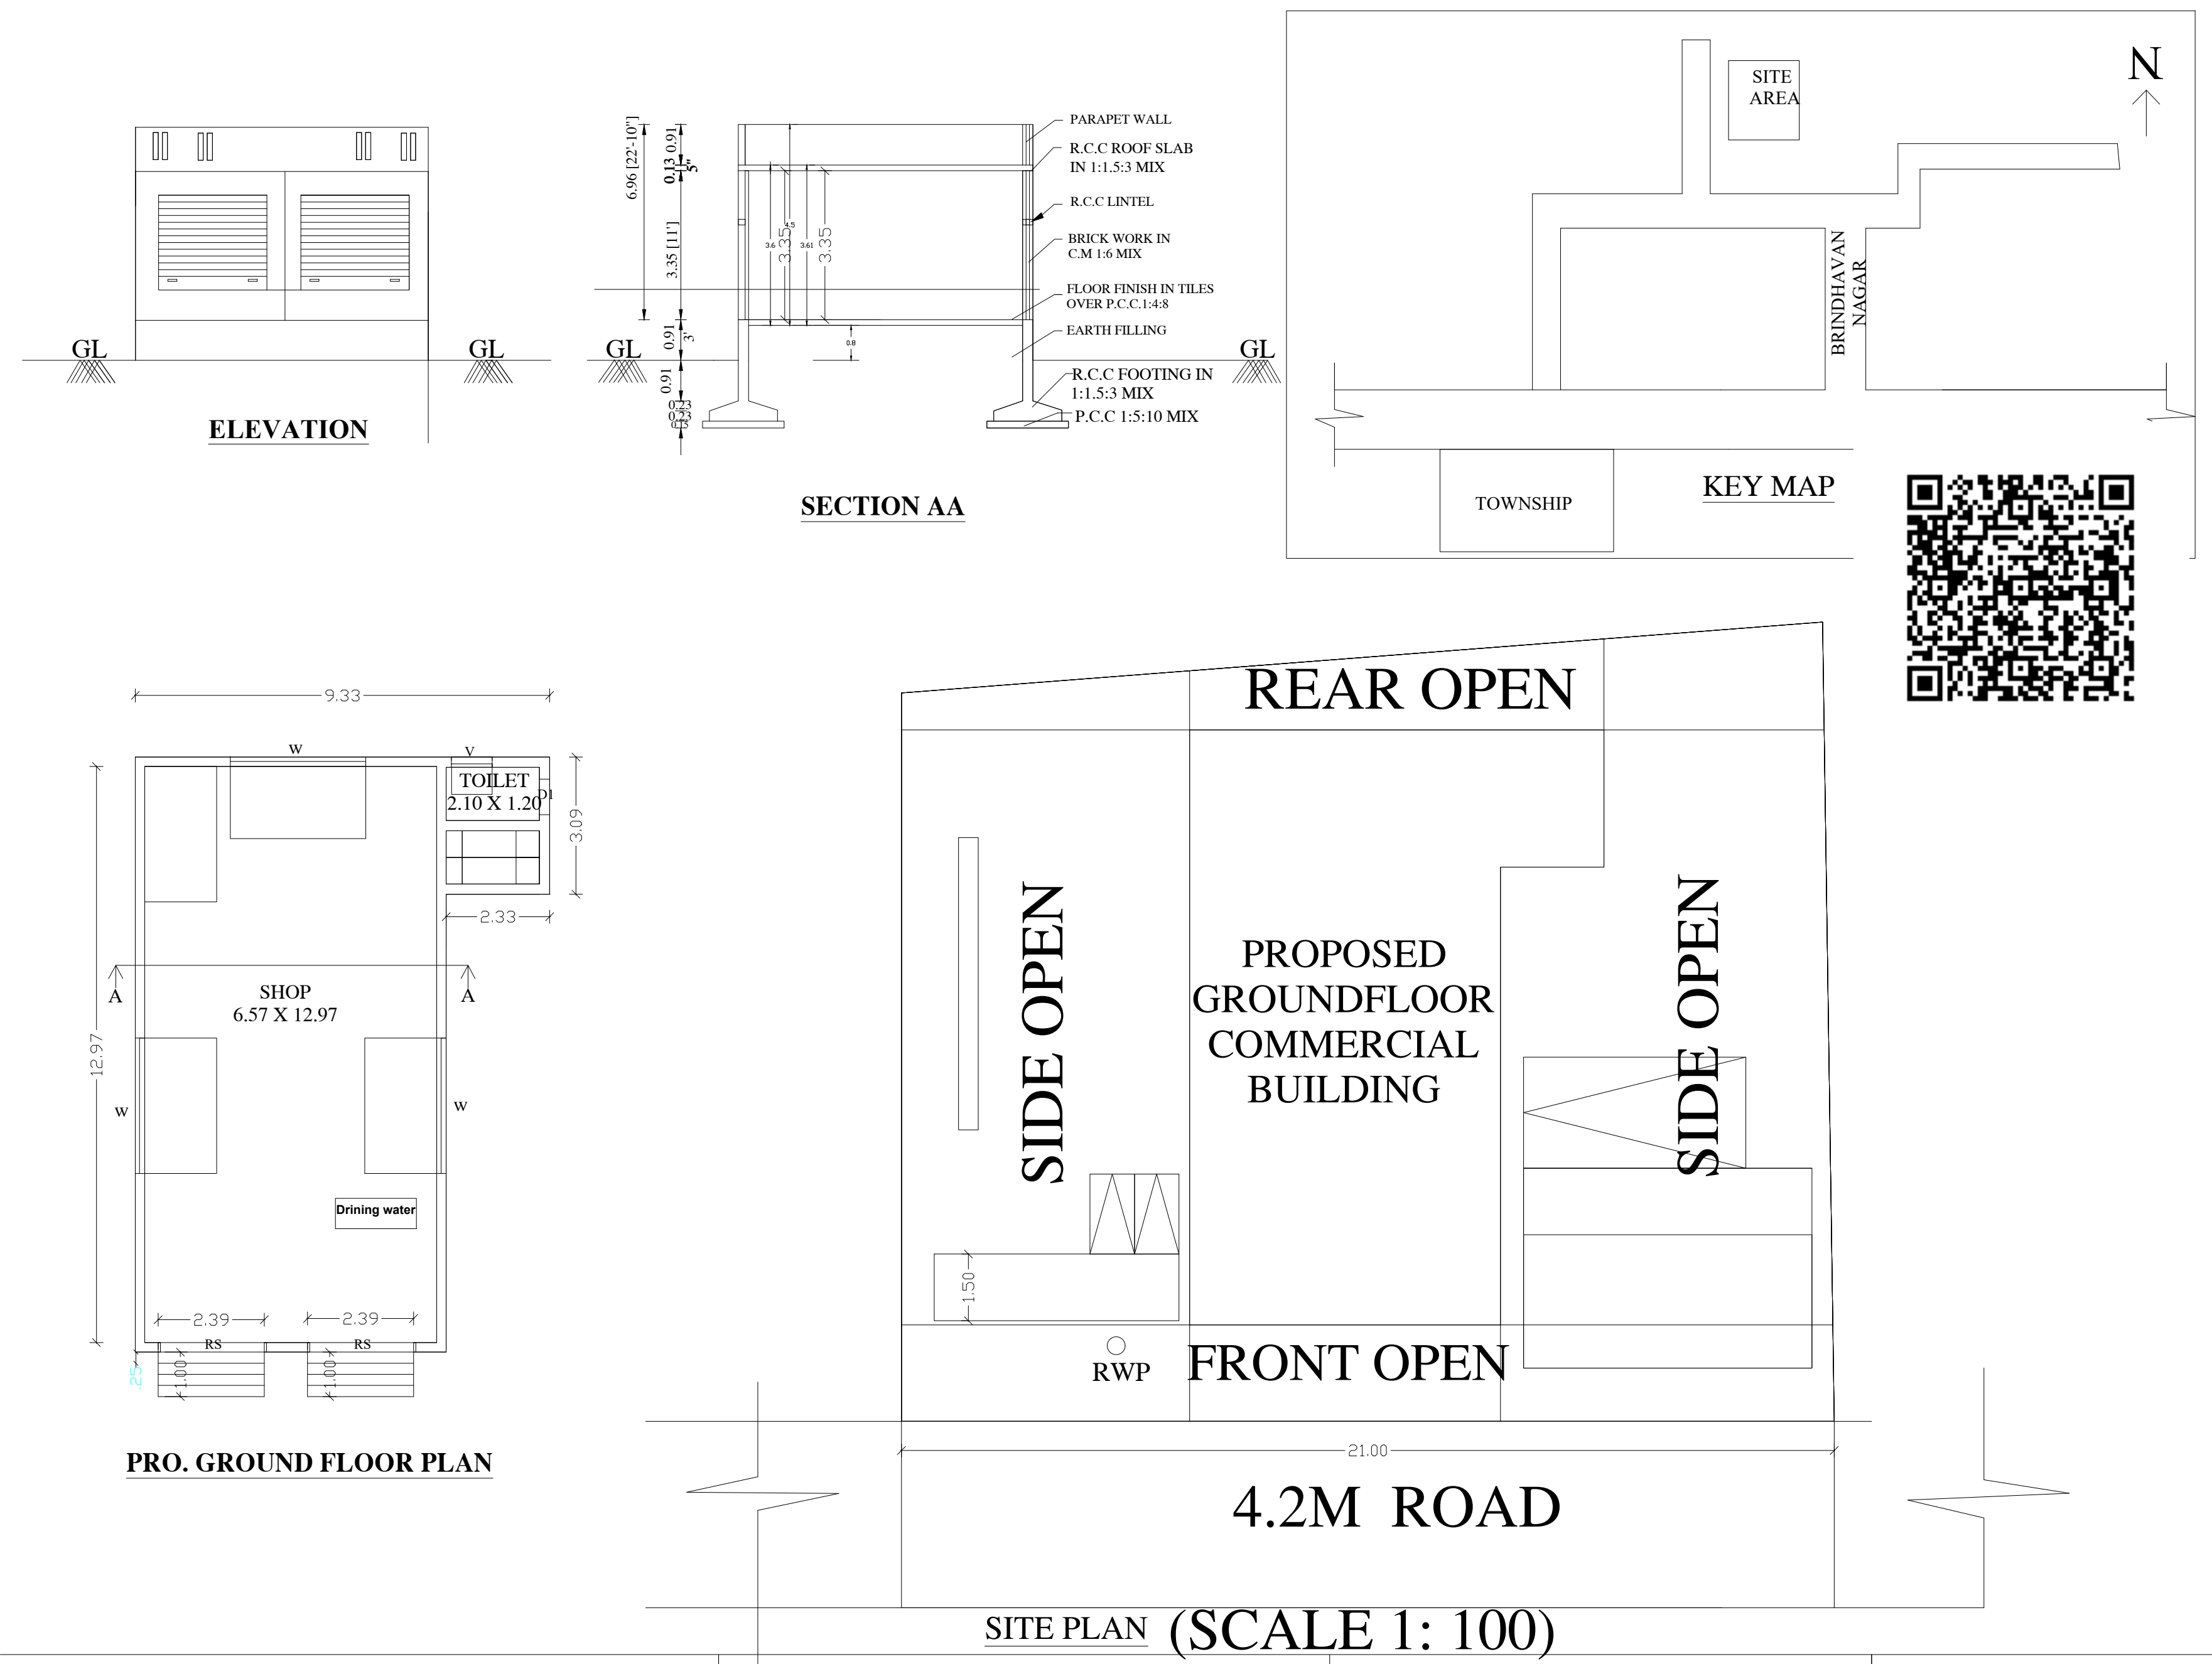

AREA DETAILS	SQ.M	SQ.FEET
AREA OF THE SITE	404.64	4355.5
PLINTH AREA		
GROUND FLOOR BUILDING	101	1087.15
FIRST FLOOR BUILDING	-	-
TOTAL	101	1087.15
AREA OF OPEN SPACE	303.64	3268.35
PARKING	REQUIRED	
CARS SPACE	1	
TWO WHEELER SPACE	2	

DETAILS OF JOINERIES		
RS - ROLLING SHUTTER	2.43 X 2.13	
RS1 - ROLLING SHUTTER1	4.57 X 2.13	
D1 - DOOR1	0.76 X 2.13	
V - VENTILATOR	0.91 X 0.76	
W - WINDOW	1.22 X 1.22	

COLOUR INDEX		
SITE BOUNDARY		☐
PRO.R.C.C ROOF G.F BUILDING		☐
PRO.R.C.C ROOF F.F BUILDING		☐
RAINWATER STORAGE PIT		☐
ROAD		☐

APPLICANT:-		

ENGINEER		
Rtn.Er.L.Mathanmurugan.,DCE.,BE(Civil)., 10-196 West street,chettikulam Tirunelveli Dist. Cell : 9442656193.		