


PLAN SHOWING THE PROPOSED CONSTRUCTION OF R.C.C RESIDENTIAL BUILDING IN SY.NO : 781/2A ,
VADAKKUTHERU,ELANTHAIKULAM , VADAKKU ARIYANAYAGIPURAM VILLAGE PART - 2 AND PANCHAYAT,
PAPPAKUDI UNION, CHERANMAHADEVI TALUK,TIRUNELVELI DISTRICT

NAME OF THE APPLICANT : Mr.A.ANTONY MICHAEL GEORGE, S/o. ANTONY JEBAMALAI.

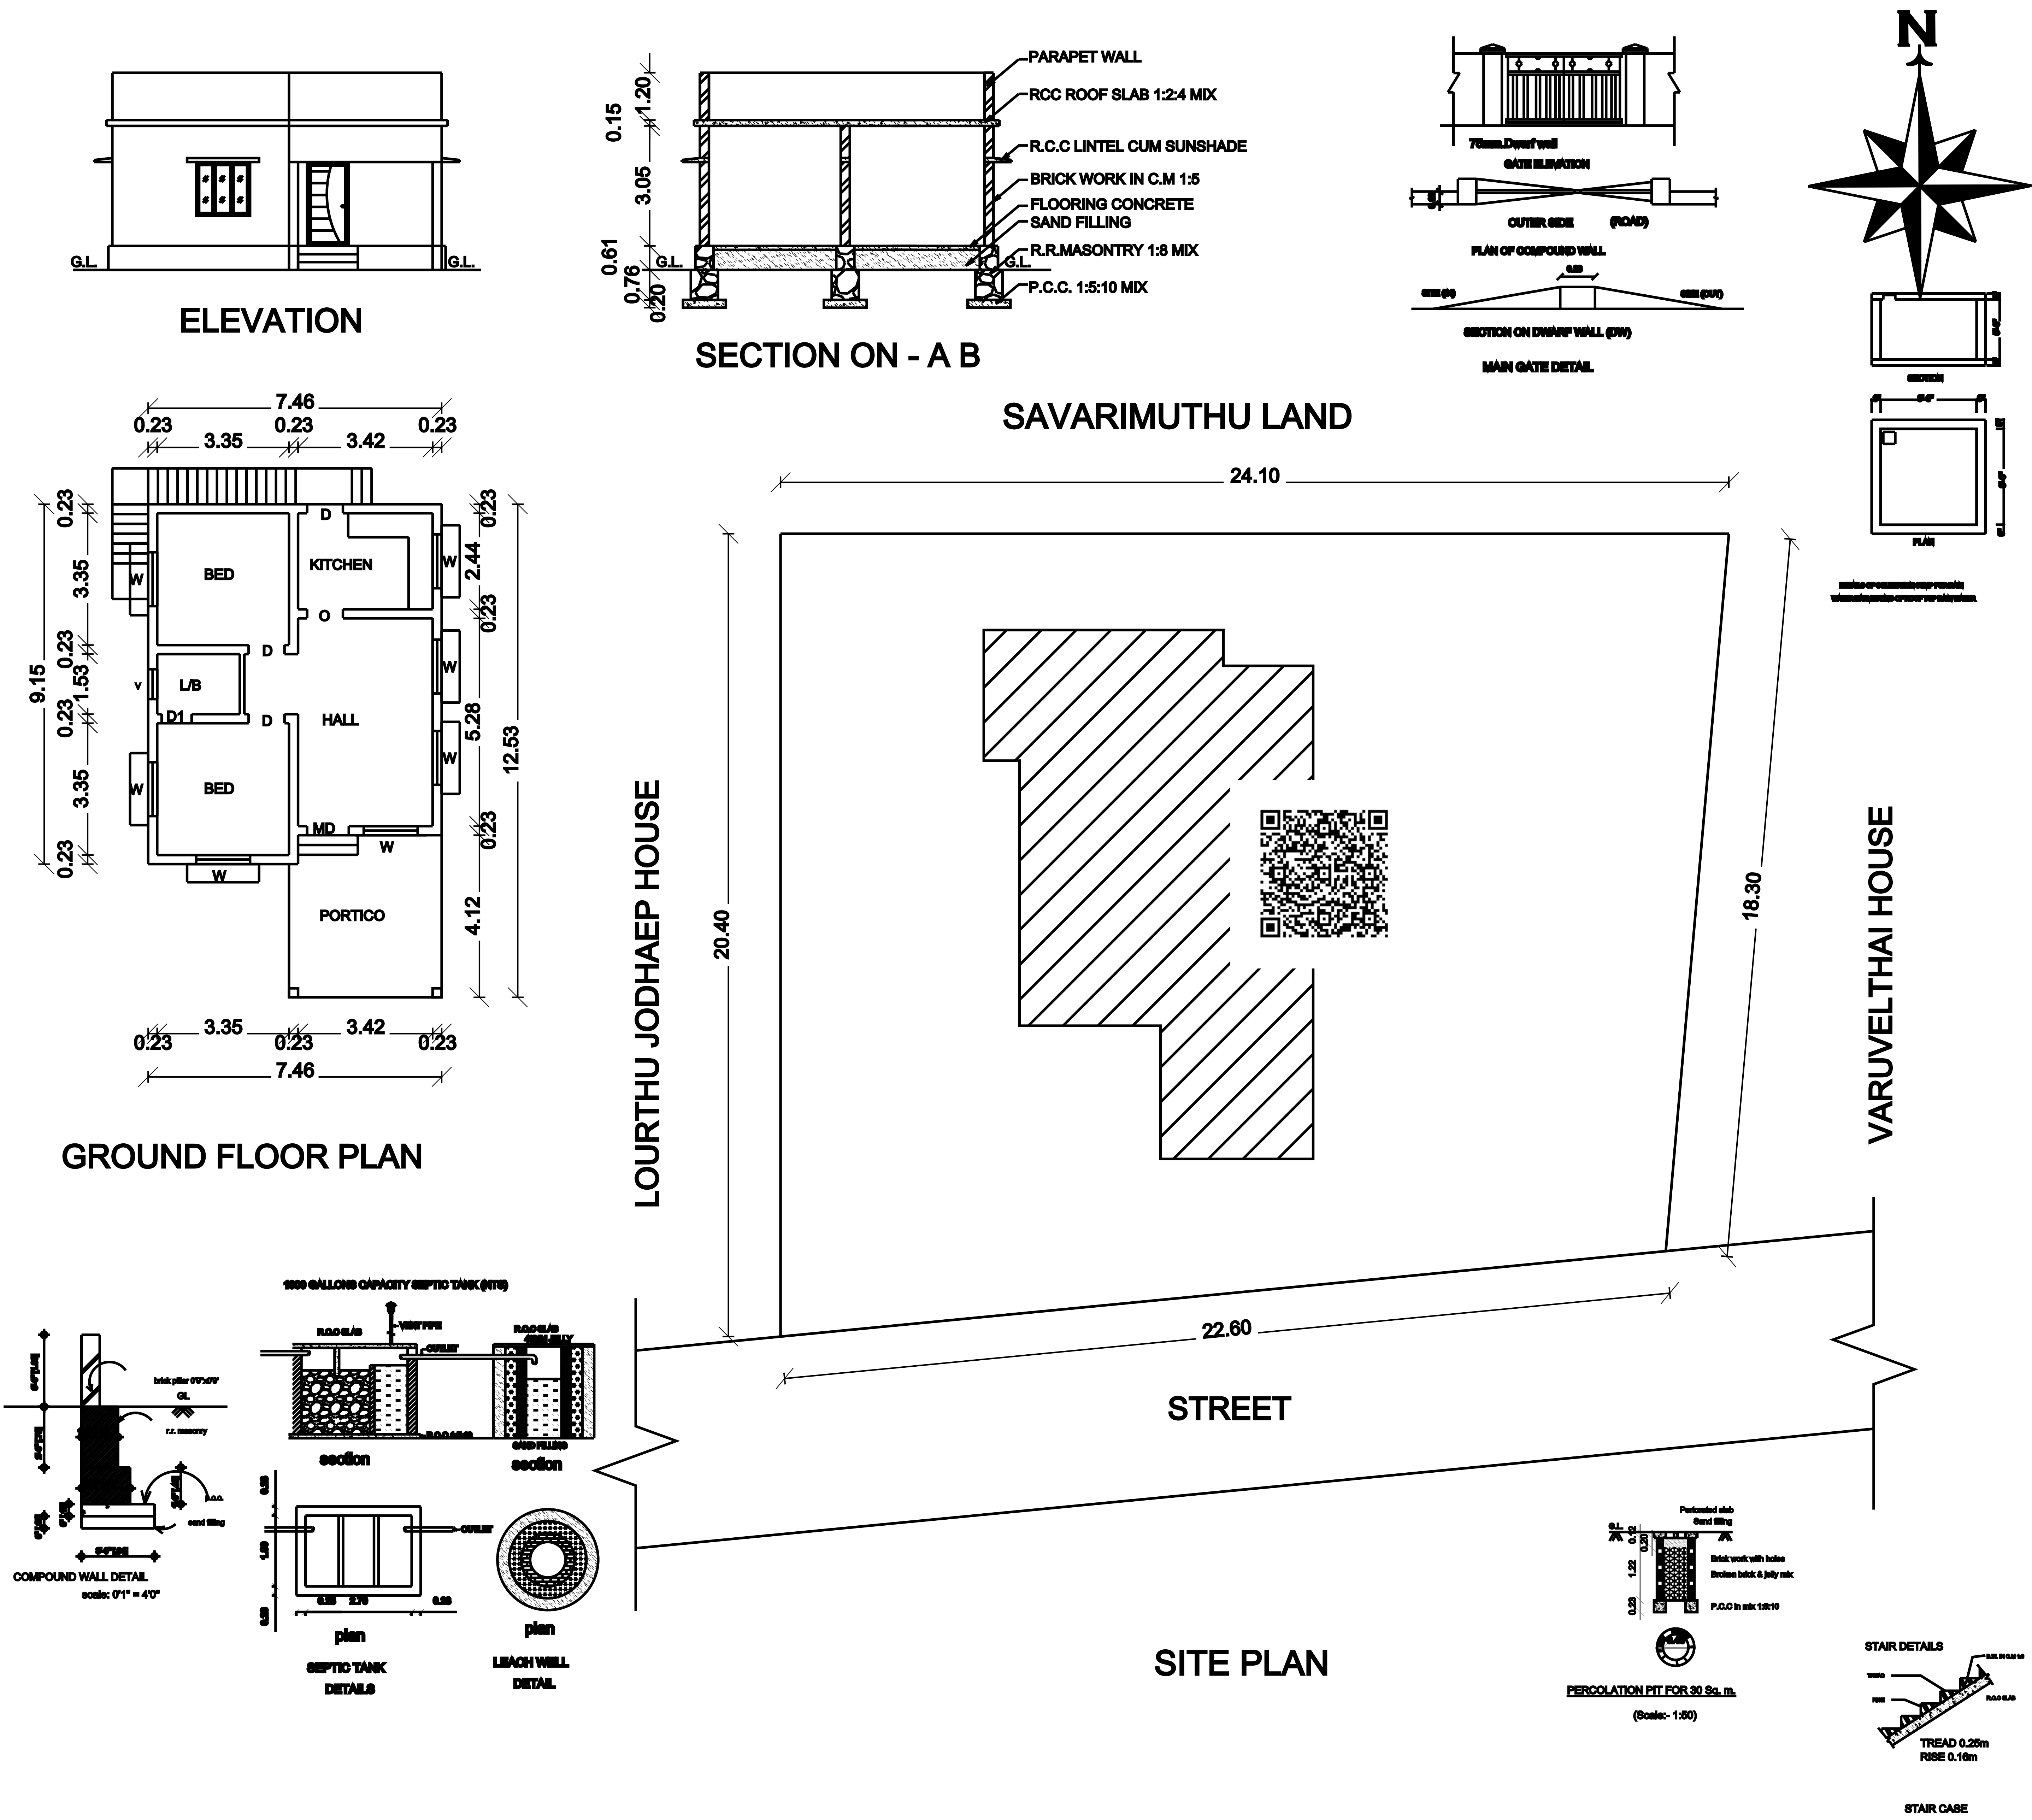

SCHEDULE OF JOINERIES			
REF.	DESCRIPTION	SIZE (in metre)	
MD	MAIN DOOR	1.00 x 2.10	
O	OPEN	1.20 x 2.10	
D	DOOR	0.91 x 2.10	
D1	DOOR	0.76 x 2.10	
W1	WINDOW	1.37 x 1.37	
W2	WINDOW	0.91 x 1.37	
V	VENTILATOR	0.76 x 0.76	
AREA DETAIL		SQ.MT	SQ.FT
SITE AREA		451.82	4863.39
PLINTH AREA		89.09	958.96
FLOOR AREA		55.38	596.11
A. அந்தோனியார் குமாரன் ஜெபமலை			
APPLICANT SIGNATURE :			
A. Jawahar			
Er. A.Maria Pani Jawahar ,B.E., REGISTERED ENGINEER - GRADE - III TIRUNELVELI DISTRICT / REG . NO : TNV / PROF / 28 / 2023 JAWAHAR BUILDING CONSULTANCY , 90 , MAIN STREET , SINGAMPARAI - 627601. CELL : 8148019096 ,			
ENGINEER :			
SCALE 1:100			
ALL DIMENSIONS ARE IN METER			