


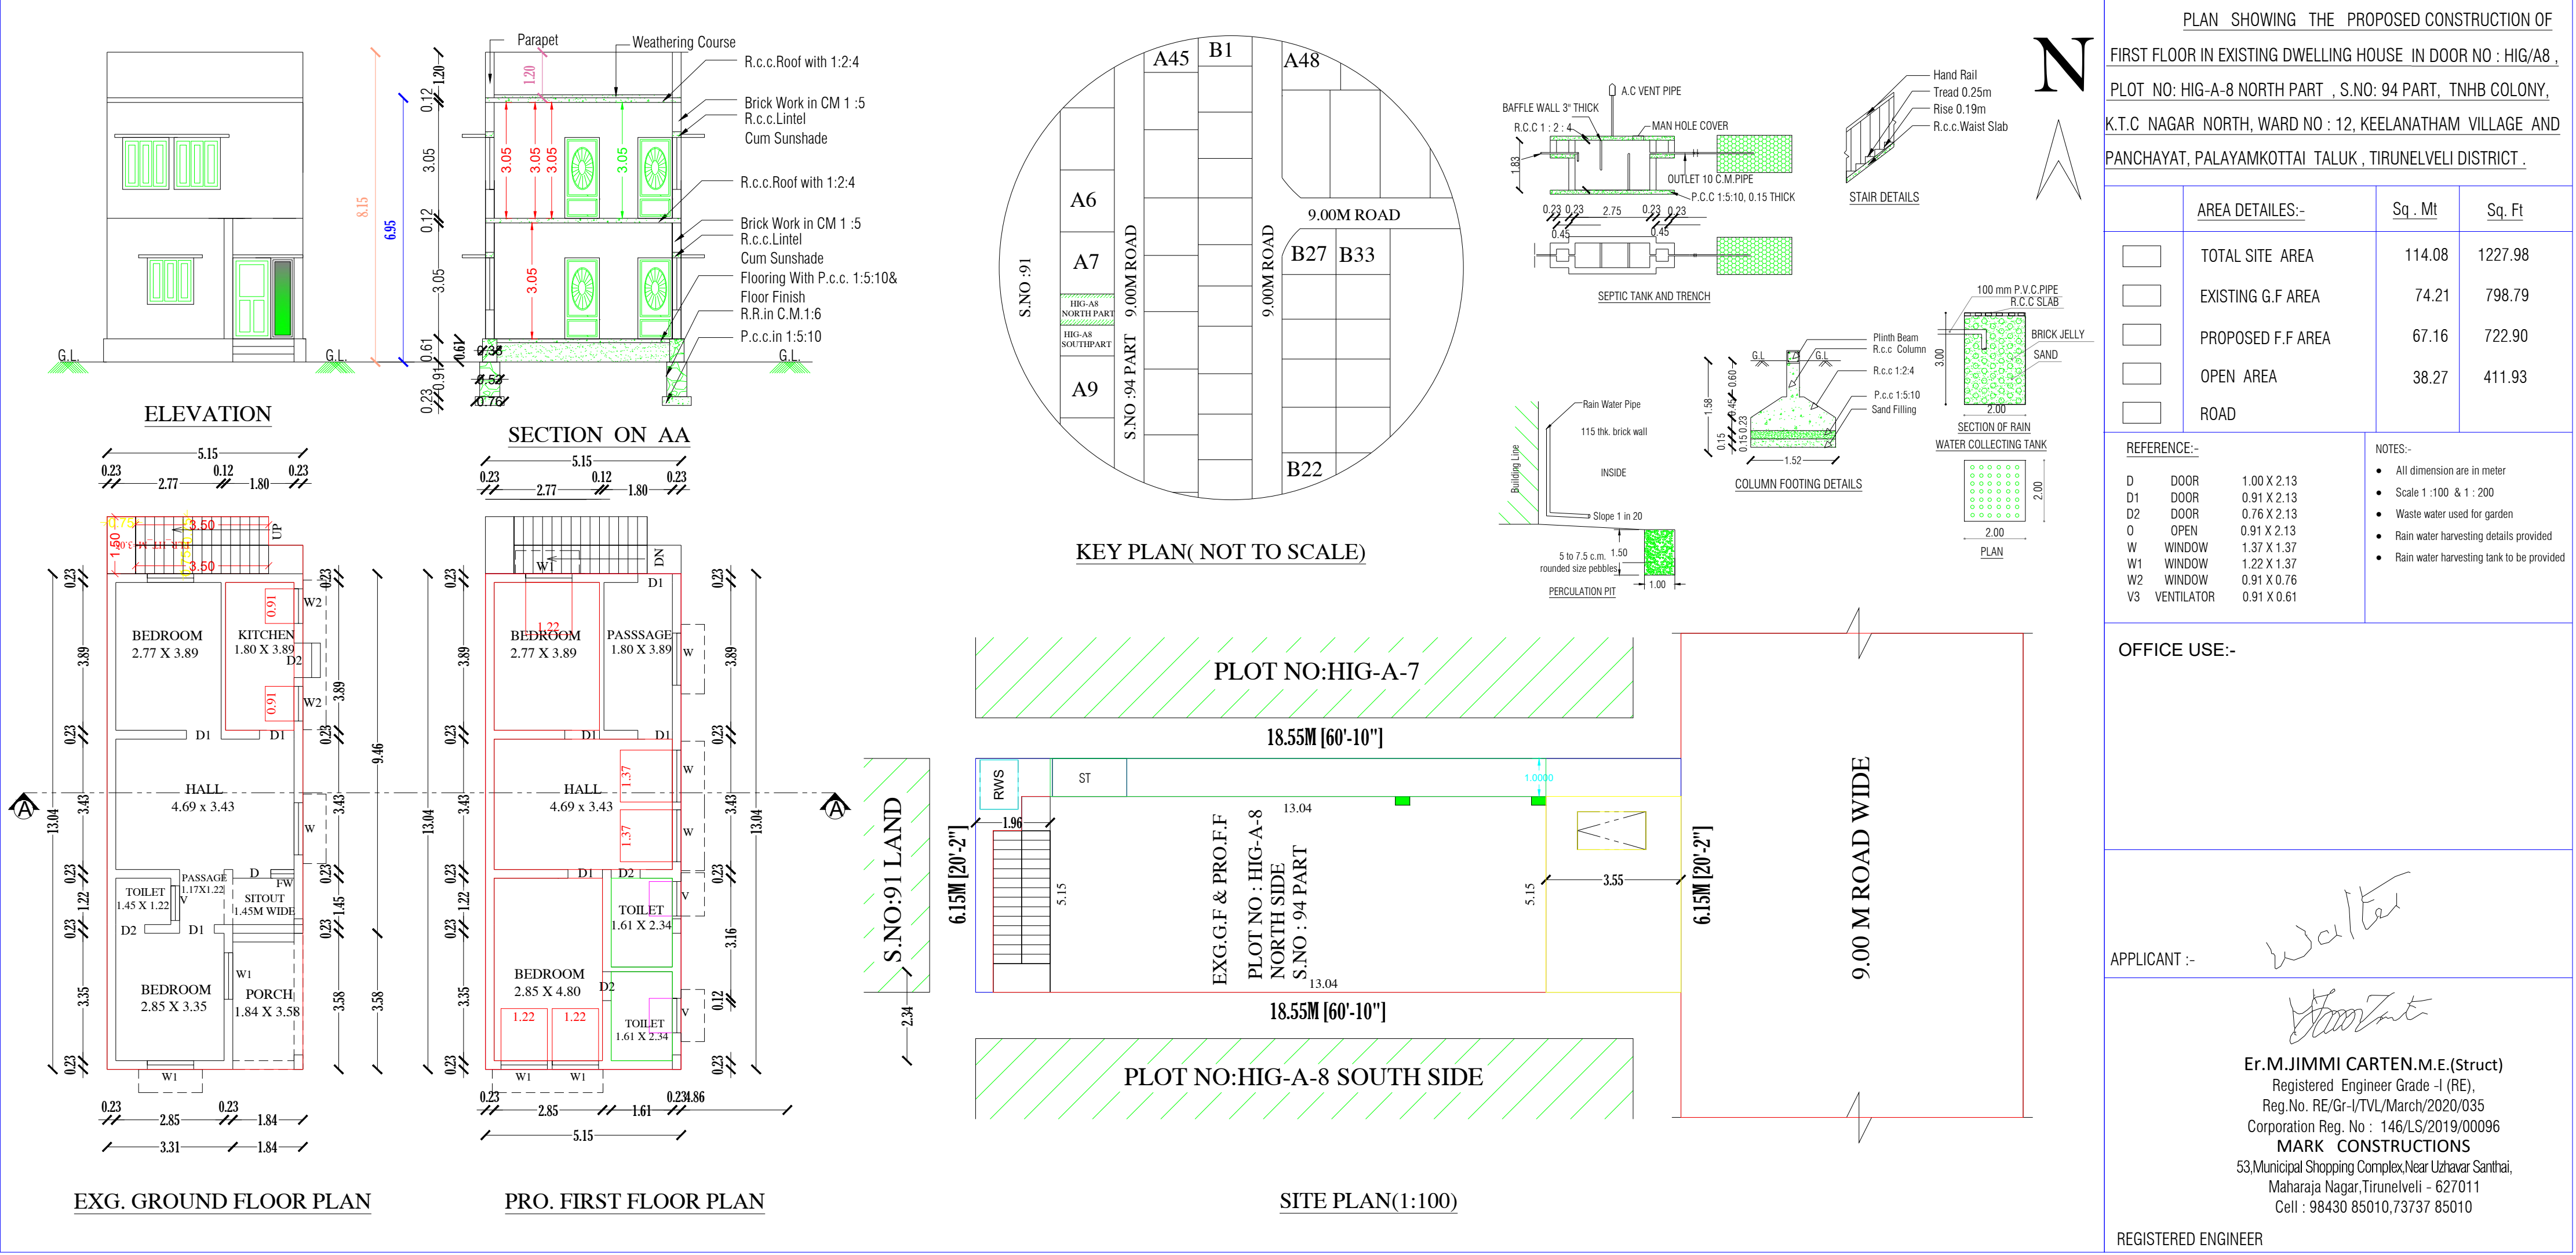

PLAN INFO
AS_AT_SITE=114.08
FMB_OR_PLR=114.08
AS_PER_DOCUMENT=114.08
PREMIUM_FSI_REQUIRED=NO
IS_APPROVED_LAYOUT=YES
PLOT_NO=HIG-A-8
DOOR_NO=HIG/A8
SURVEY_NO=94 PART
PATTA_NO= NO
TALUK=TIRUNELVELI
OSR_APPLICABLE=NO
IS_SWIMMING_POOL_EXISTS=NO
DISTRICT=TIRUNELVELI
SINGLE_FAMILY_BLDG=YES
CRZ=NO
SECURITY_ZONE=NO
ACCESS_WIDTH_M=6.15
WHETHER_GOV'T_OR_AIDED_SCHOOL=NO
PLOT_AREA_M2=114.08
AVG_PLOT_DEPTH=18.55
AVG_PLOT_WIDTH=6.15
AREA_TYPE=OTHERS
ROAD_WIDTH=9.00
ROAD_LENGTH=9.00
LAND_USE_ZONE=RESIDENCE
RWH_DECLARED=YES
BUILDING_NEAR_TO_RIVER=NO
BUILDING_NEAR_MONUMENT=NO
BUILDING_NEAR_GOV'T_BLDG=NO
NOC_FOR_CONSTRUCTION_NEAR_MONUMENT=NO
JURISDICTION_TYPE=CORPORATION
IF_HERITAGE_TOWN_LESS_THAN_1KM_RADIUS=NO