
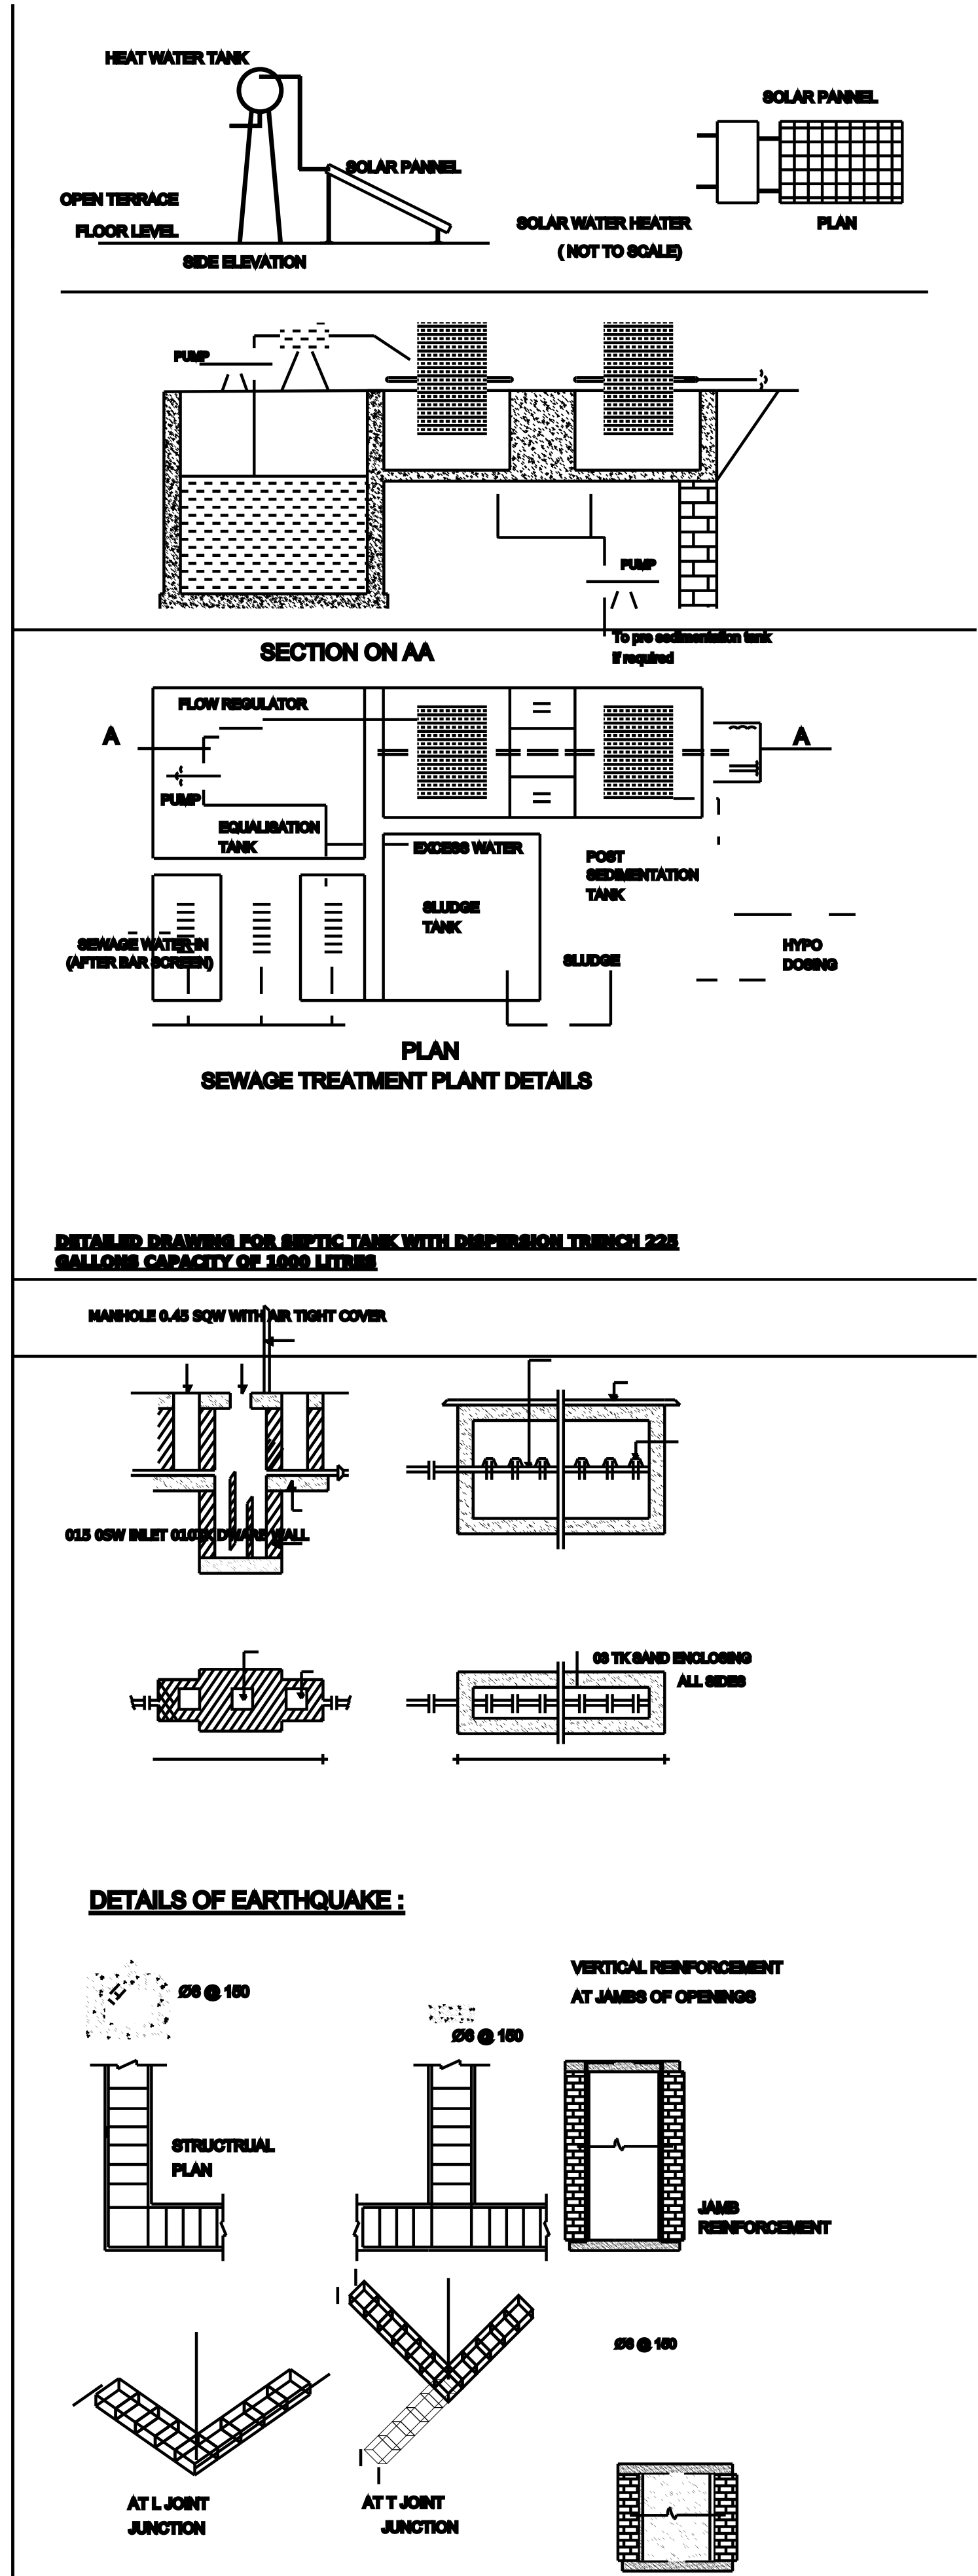
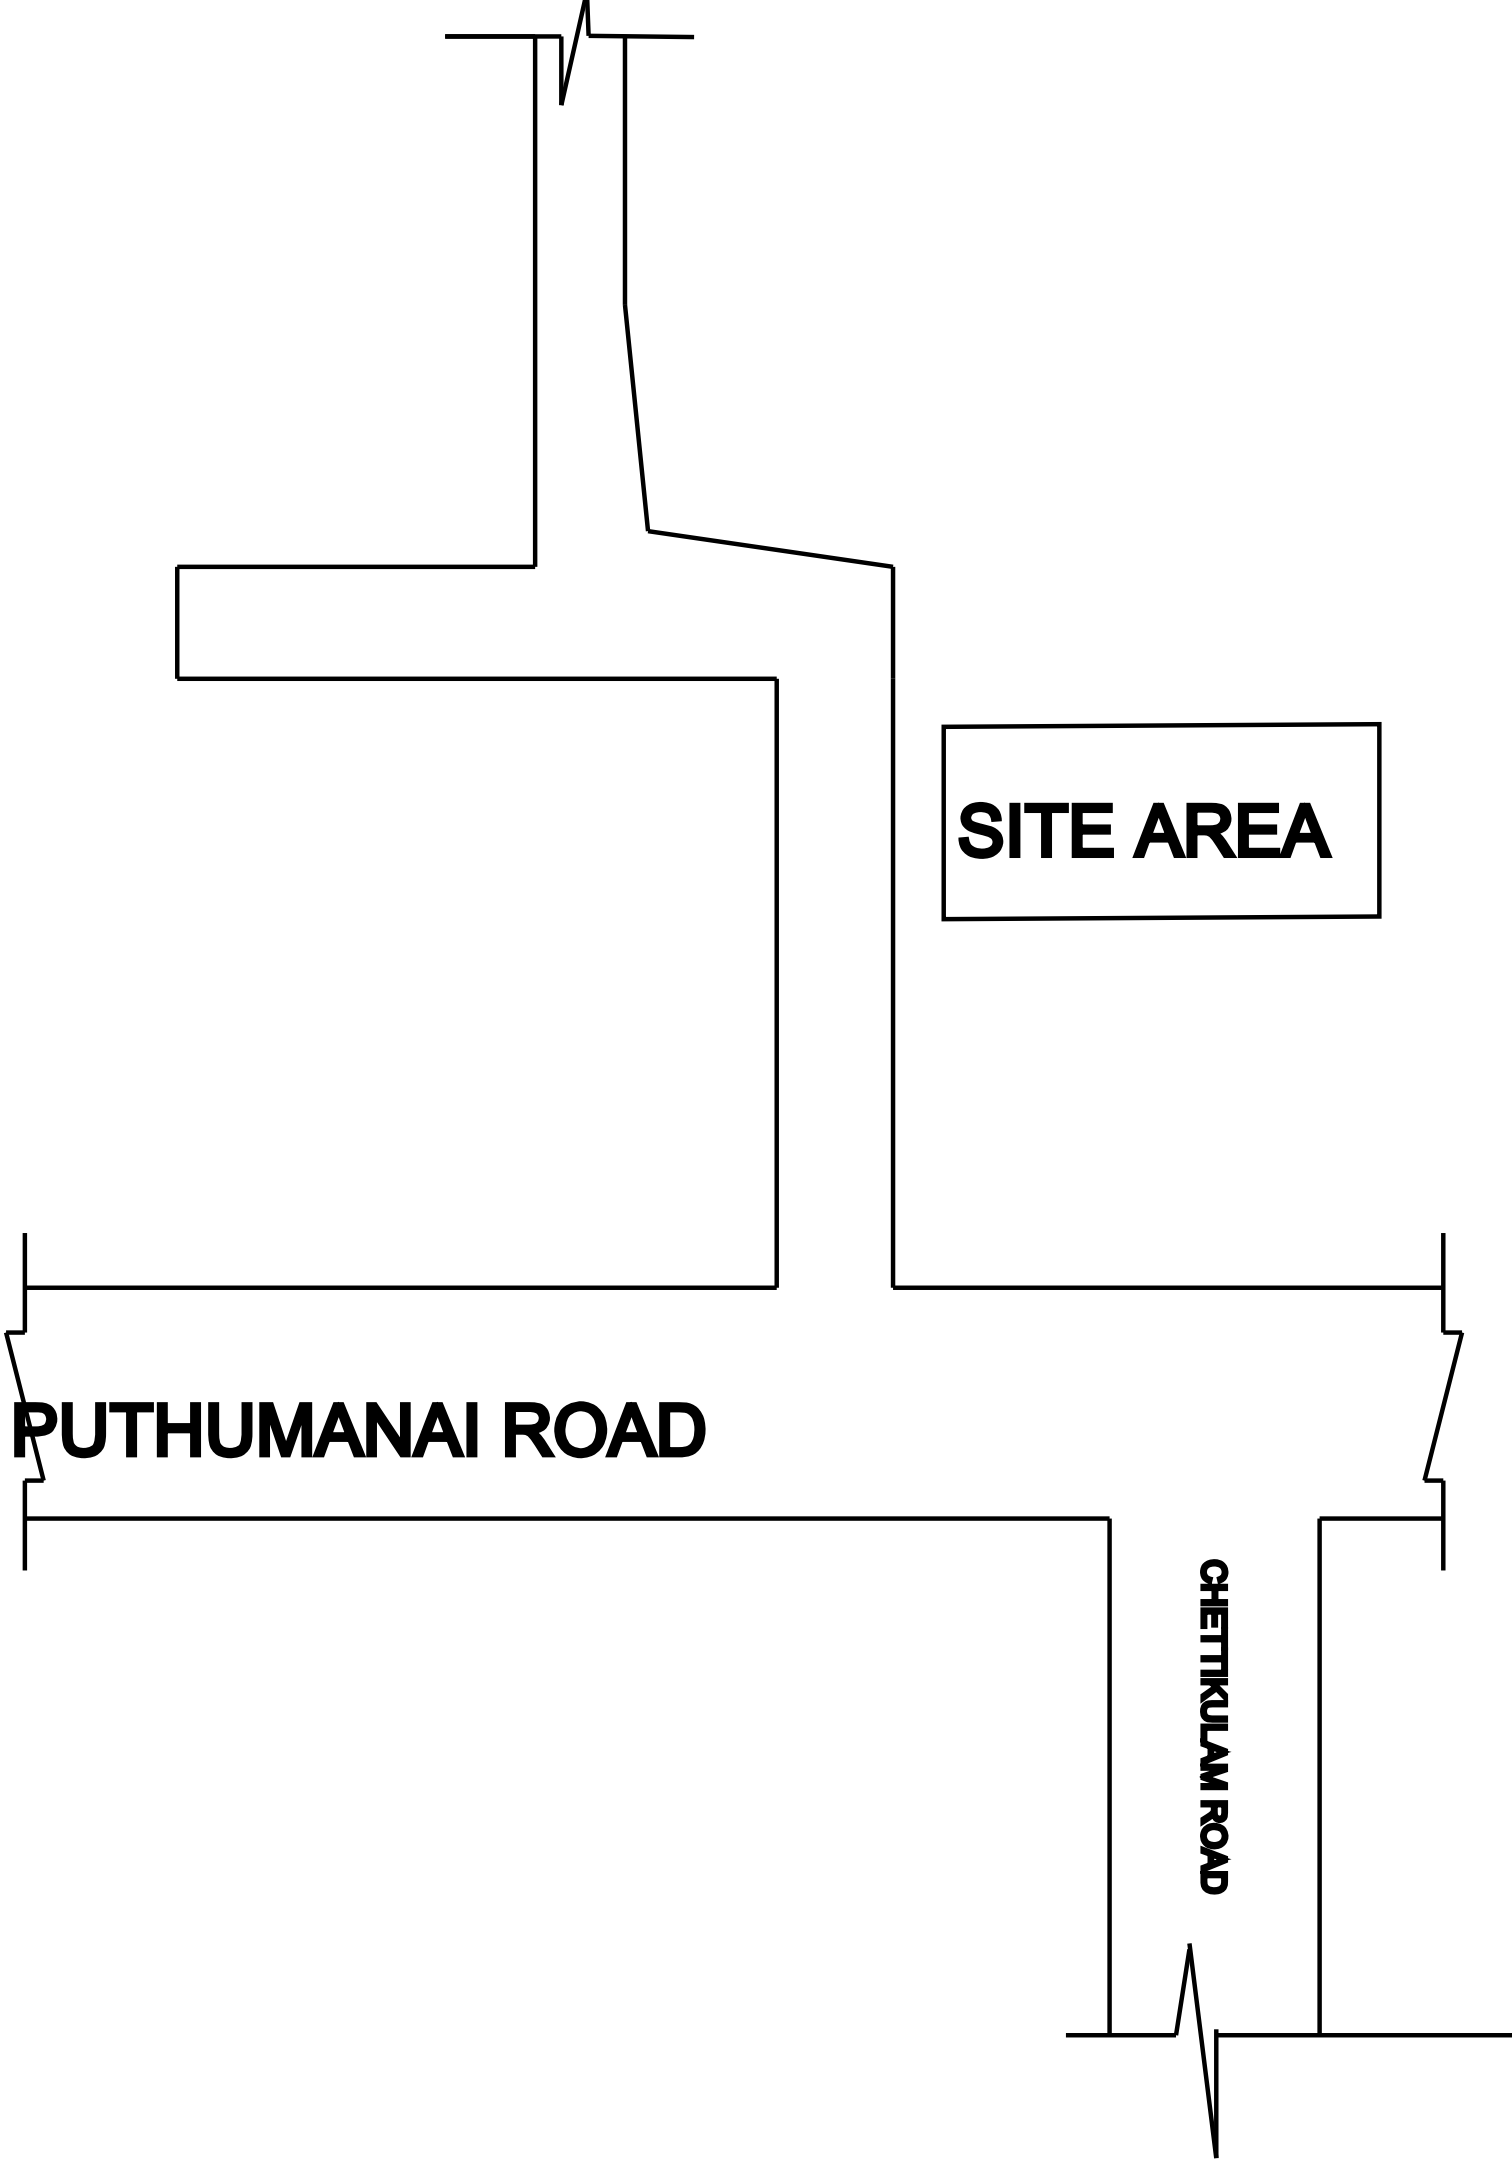
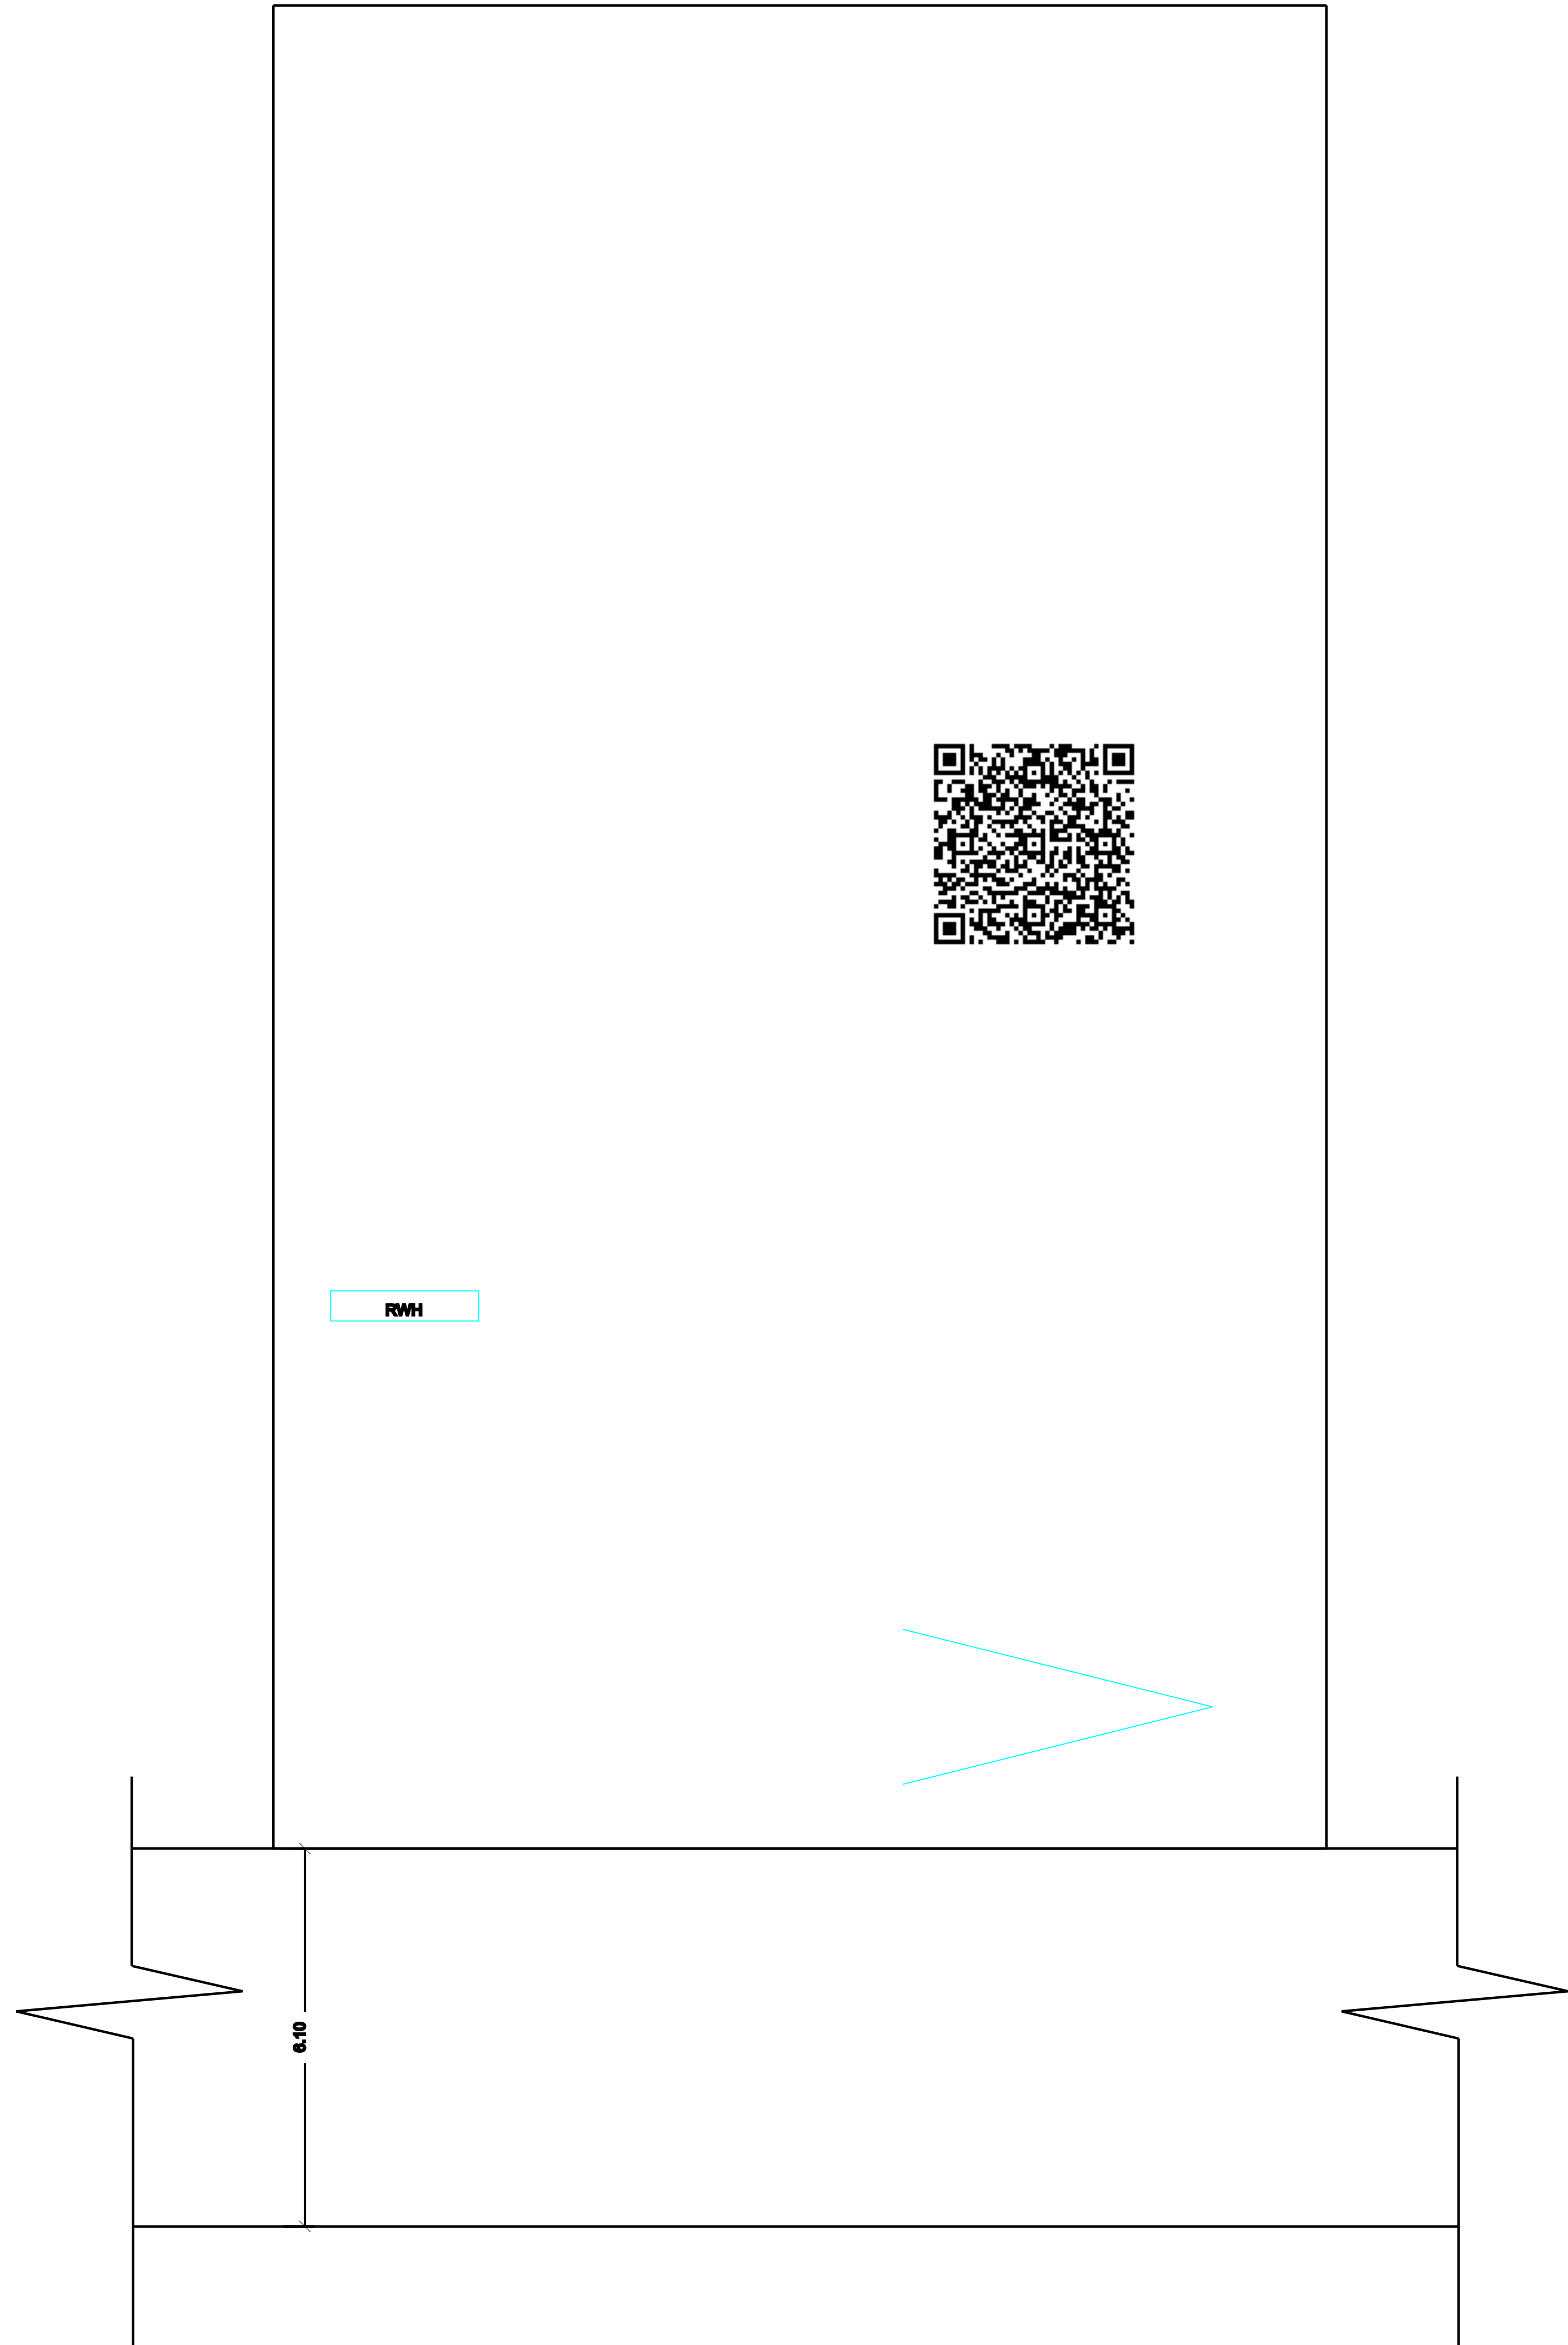


PLAN SHOWING THE PROPOSED NEW CONSTRUCTION OF
RESIDENTIAL BUILDING IN RE.SY.NO: 173/2A1B OF
CHETTIKULAM VILLAGE AND PANCHAYAT
VALLIOOR UNION, TIRUNELVELI DISTRICT.
NAME OF THE OWNER :SURESH S/O:SHANMUGAM.

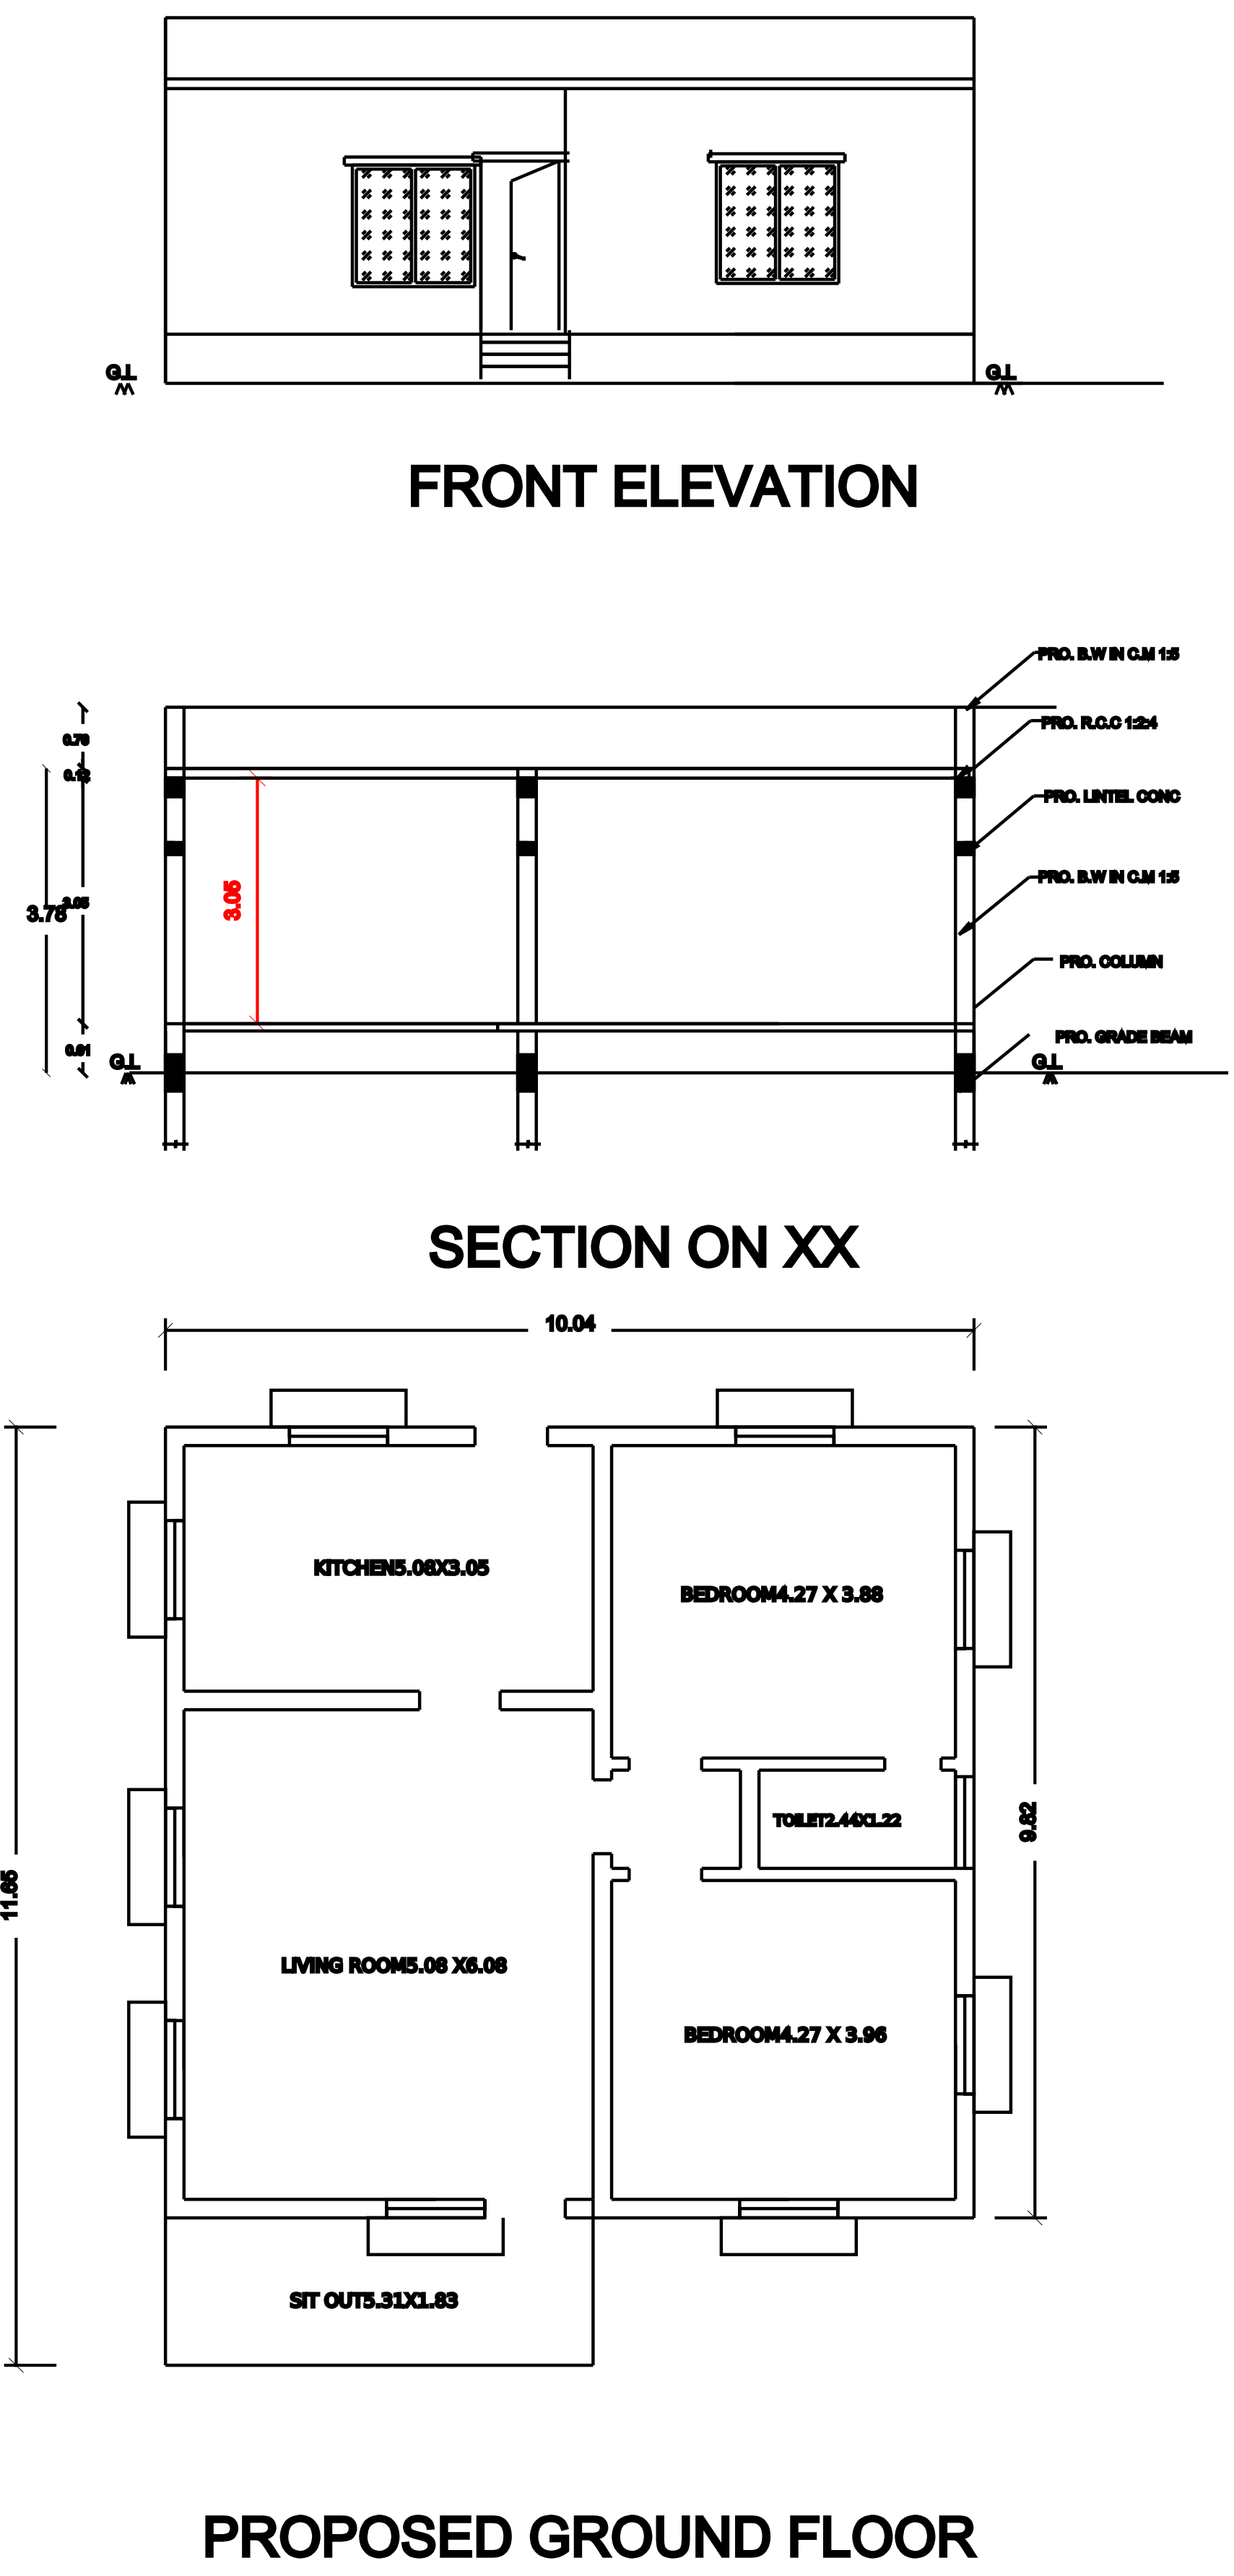

FLOOR AREA RATIO		PARKING CALCULATION:	
$\frac{\text{G.F}}{\text{Site Area}} = \frac{119.91+17.27}{167.22} = 0.82$ $0.82 < 2.00$		1st 148.98 Sq.Mt Of Floor Area = 1 Car Space Total Floor Area = 137.18 Sq.Mt = 1 Car Space Total Space = 1 Car Space Hence Ok.	
Description	Required	Available	Remarks
Front Setback	1.50 m	1.50 m	OK
Side Setback (Left)	1.00 m	1.00 m	OK
Side Setback (Right)	1.00 m	1.00 m	OK
Rear Setback	1.00 m	1.00 m	OK
Car Space	1 Nos	1 Nos	OK
FSI	2.00	1.36	OK
JOINERY			
MD	DOOR 1.00 X 2.10	W	Window 1.52 X 1.52
D1	DOOR 0.90 X 2.10	KW	Window 1.52 X 1.22
D2	DOOR 0.75 X 1.80	V	OPENING 0.91 X 2.10
O	OPEN 0.90 X 2.10	FW	Window 1.52 X 1.83
	AREA DETAILS	SQ.M	SQ.FT
	SITE AREA	505.9	5445.5
	PRO. GROUND FLOOR	108.31	1165.85
	PRO. FIRST FLOOR	-	-
	TOTAL AREA	108.31	1165.85
	OPEN SPACE	397.59	4279.65
	ROAD		
Name of Owner : SURESH			
ENGINEER			
Er.L.Mathanmurugan.,BE(Civil), 10-196 West street,chettikulam Tirunelveli Dist. Cell : 9442656193.			