




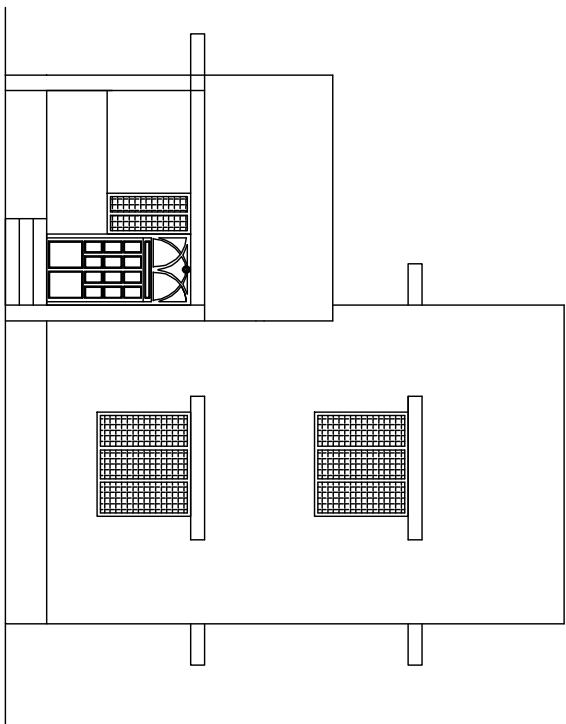


ELEVATION

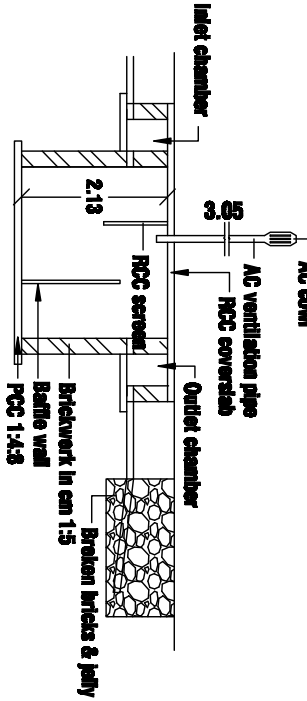


SEPTICTANK DETAILS

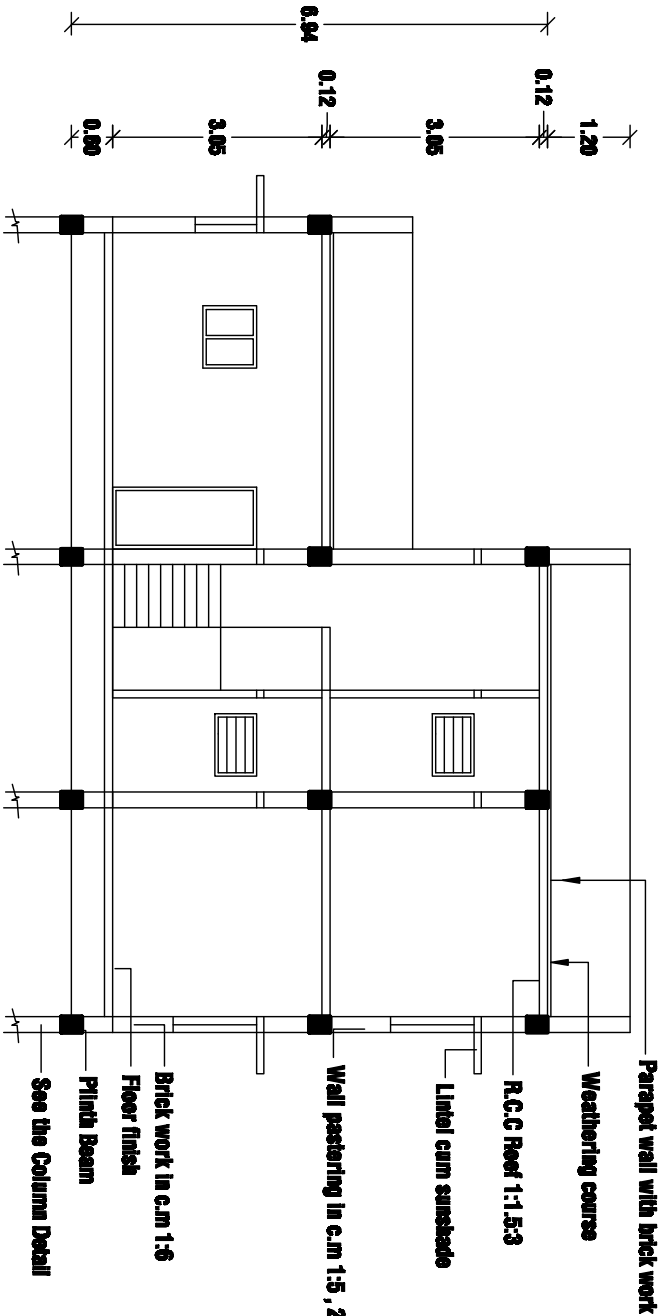


SECTION ON AB

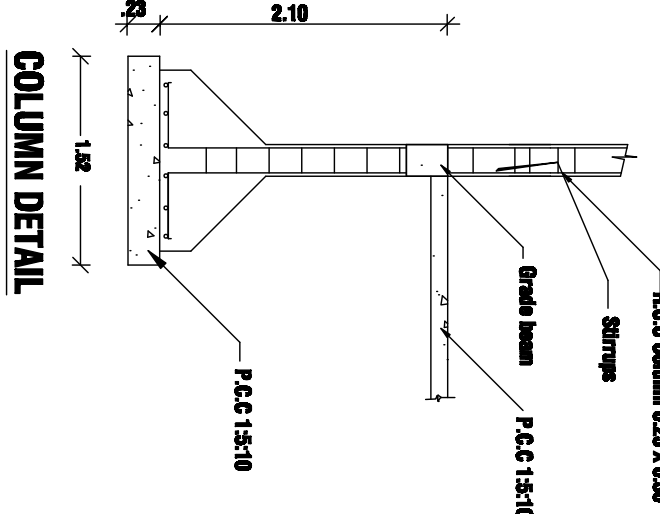

COLUMN DETAIL


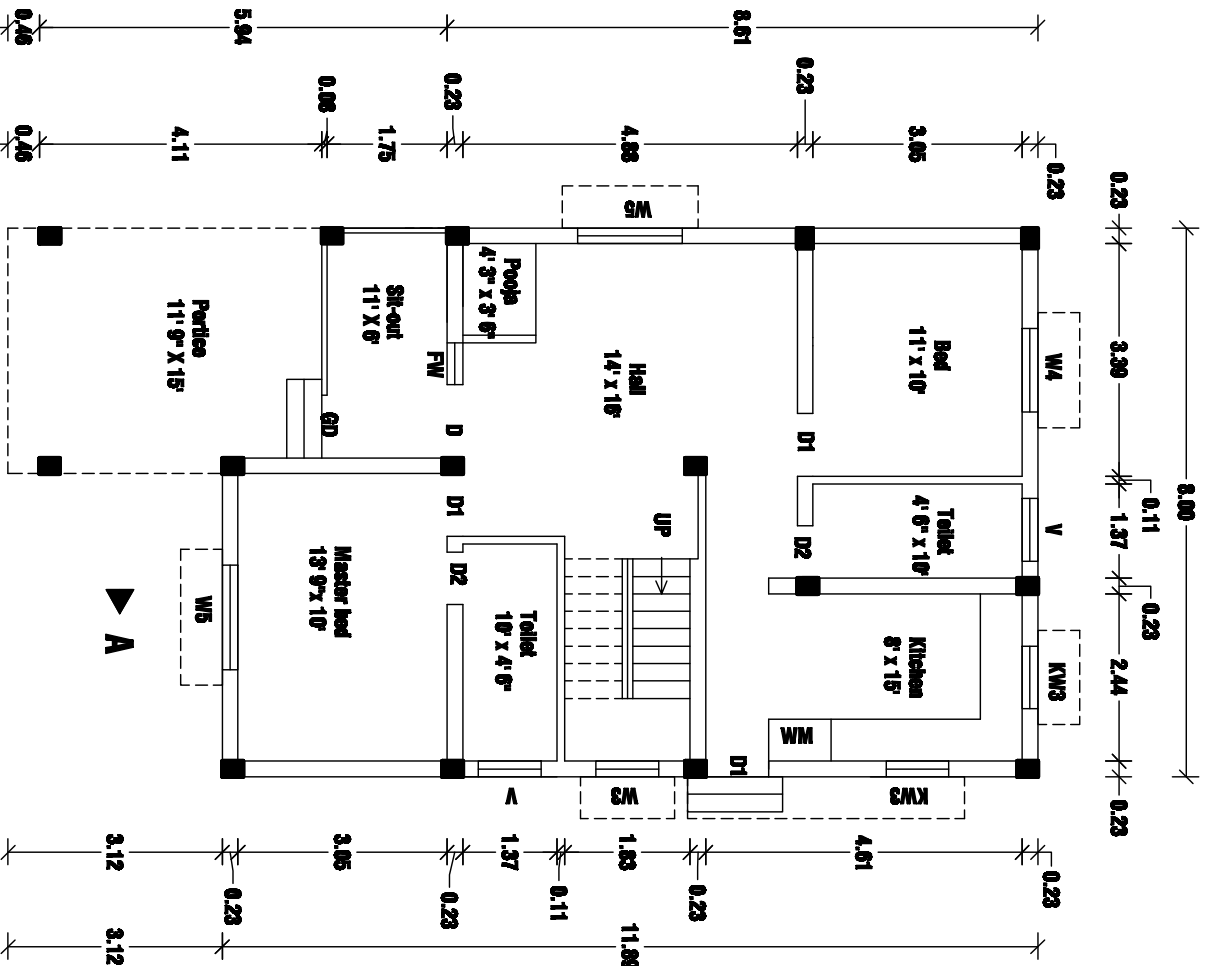


GROUND FLOOR PLAN

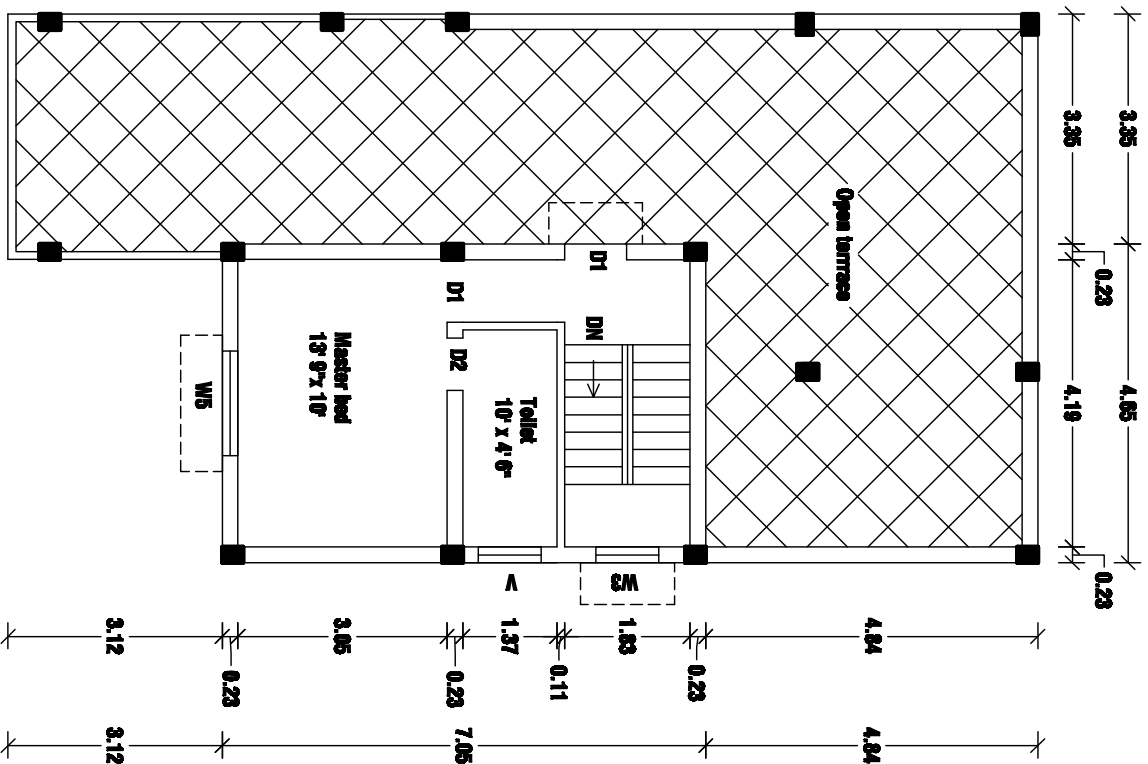


FIRST FLOOR PLAN

ROAD 9.14 M WIDE

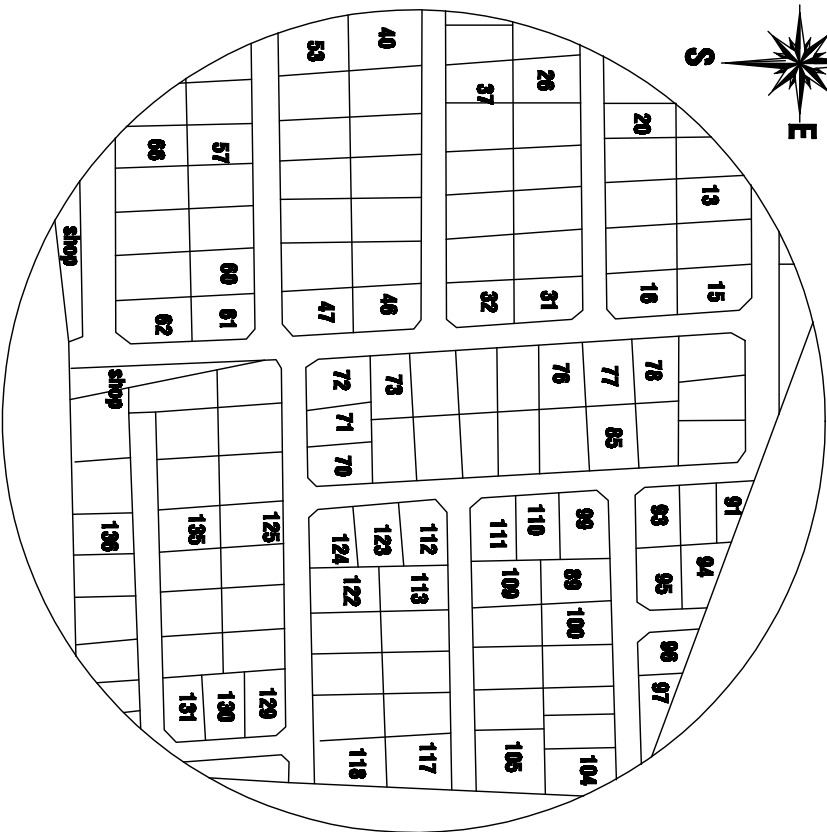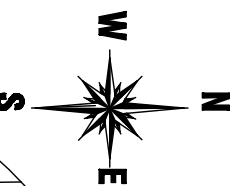

SITE PLAN

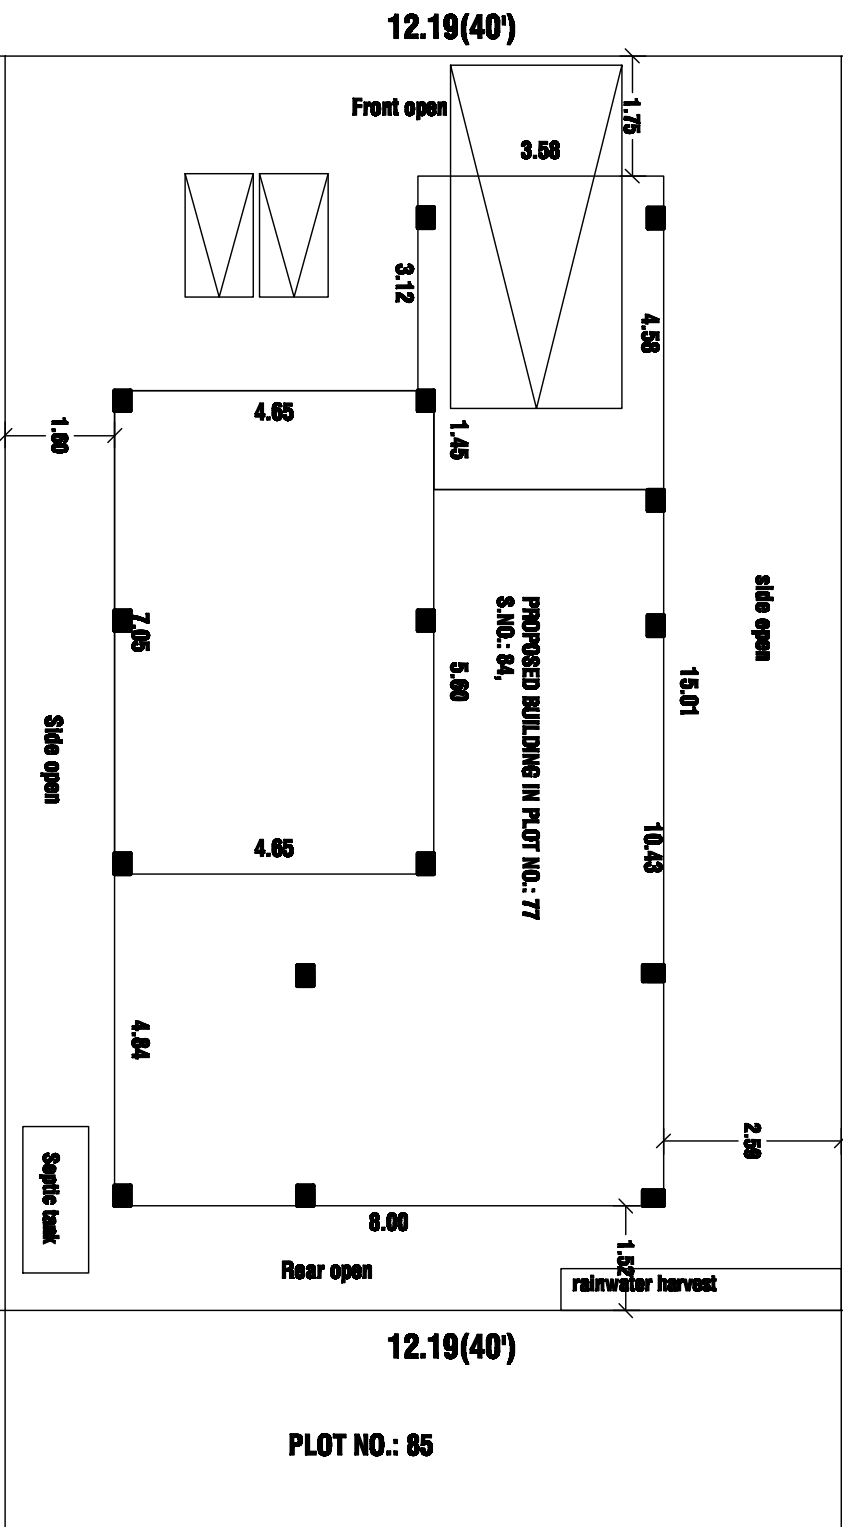

PLOT NO.: 78

18.29(60')

side open

rainwater harvest

PROPOSED BUILDING IN PLOT NO.: 77


12.19(40')

Front open

PLOT NO.: 85

PLOT NO.: 76

18.29(60')

Side open


Septic tank

PLAN SHOWING THE PROPOSED CONSTRUCTION OF A RESIDENTIAL BUILDING BEARING PLOT NO.: 77, SRI VENKATASALAPATTI NAGAR S.NO. 84/ 1A PART, PARPAKULAM VILLAGE, NOCHIKULAM PANCHAYAT, PALAYAMKOTTAI PANCHAYAT UNION, TRUNELVELL. In Principle approval for the Frame Work No.: 531, Plot approval : Na'ka.En: AA6/ 0137/ 2024 : Dated 09/01/2024

AREA DETAILS		SQ.M	SQ.FT
APPLICANT SITE AREA		222.97	2400.00
PROPOSED GROUND FLOOR AREA		106.31	1144.32
PROPOSED GROUND FLOOR PLINTH AREA		90.26	971.45
PROPOSED PORTICO AREA		16.05	172.76
PROPOSED FIRST FLOOR PLINTH AREA		32.76	352.63
TOTAL AREA OF GROUND FLOOR & FIRST FLOOR		139.07	1496.95
OPEN SPACE		116.66	1255.68

JOINERIES		COLOUR REFERENCE	
D1	DOOR	1.00 X 2.10	
D2	DOOR	0.91 X 2.10	
D3	DOOR	0.76 X 2.10	
W1	WINDOW	1.82 X 1.37	
W2	WINDOW	1.22 X 1.37	
W3	WINDOW	0.91 X 1.37	
V	VENTILATOR	0.91 X 1.85	
		0.91 X 0.91	
		PROPOSED	
		EXISTING	
		ROAD, STREET	

RAINWATER HARVEST WELL

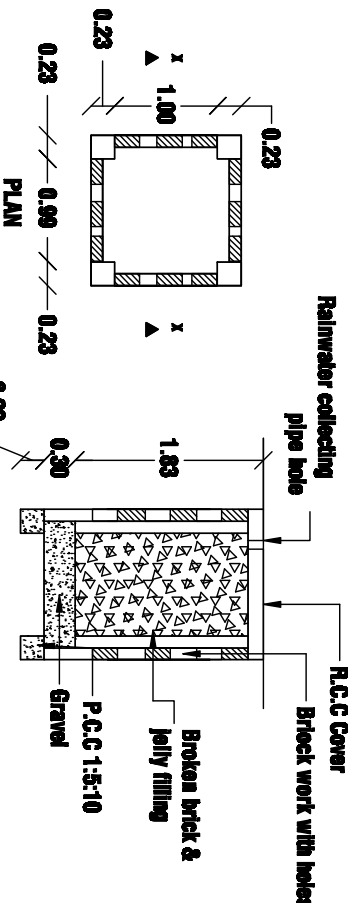

NOTE :-

All dimensions are in meters.

Waste water to be used in garden.

Rain water Harvest well provided in site.

Exhaust fan provided in kitchen.

Chimney to be provided over the kitchen.


Conditioner open side/area provided.

Solar system water tank to be provided.

UP Trap provided in septic tank.

EF - Exhaust fan provided.

STAIR DETAILS

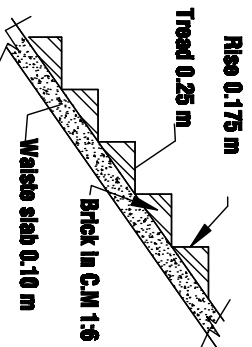

Applicant

[P. SENVASANI]

Beniman Plan & 3D

A Computer Simulation of House Building


