
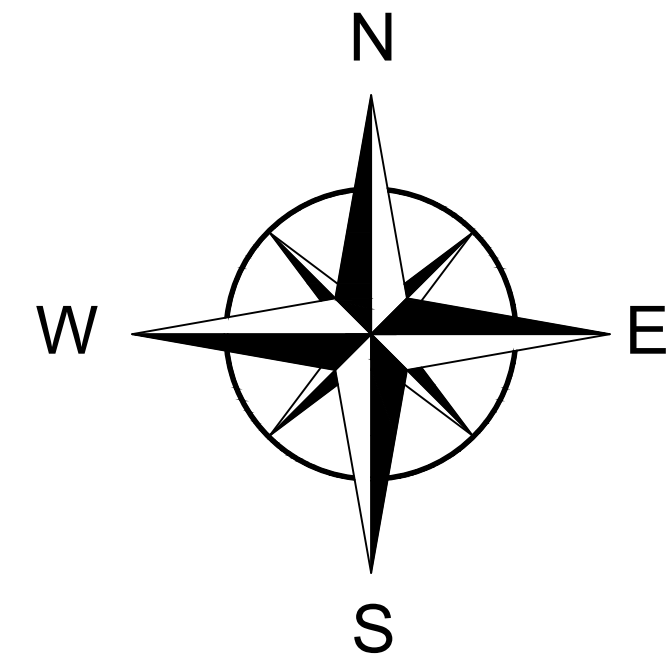
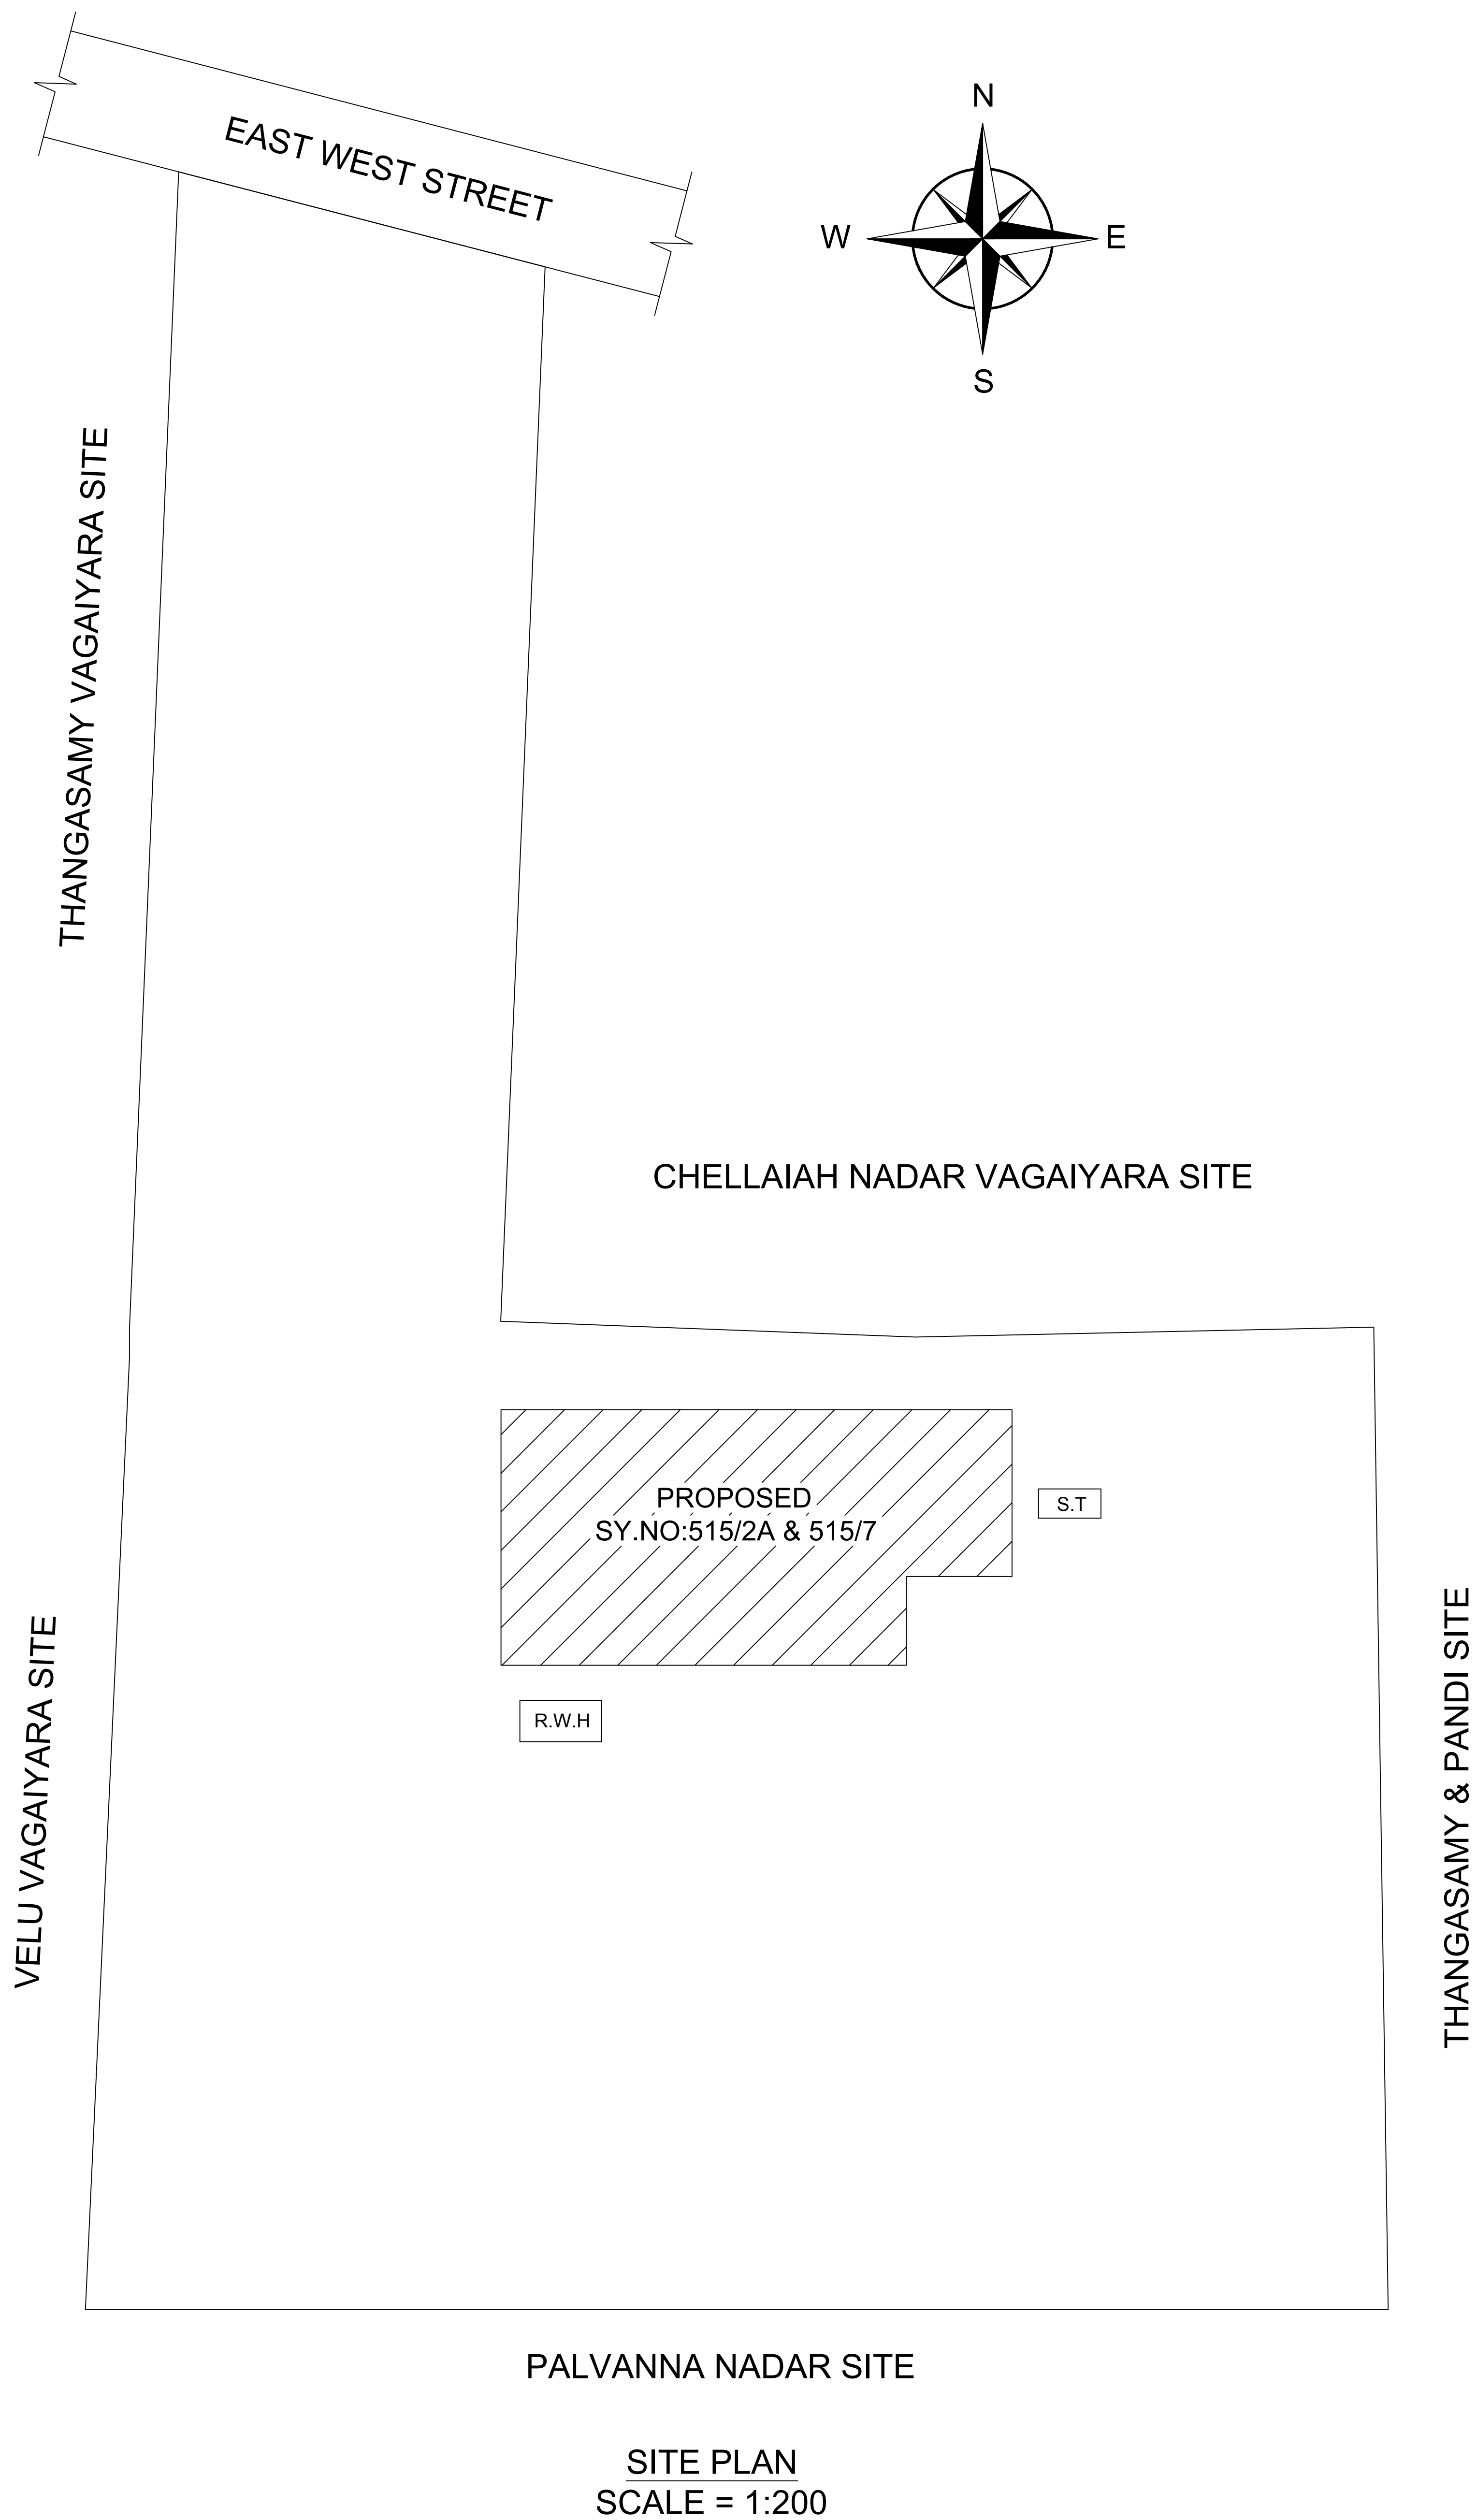
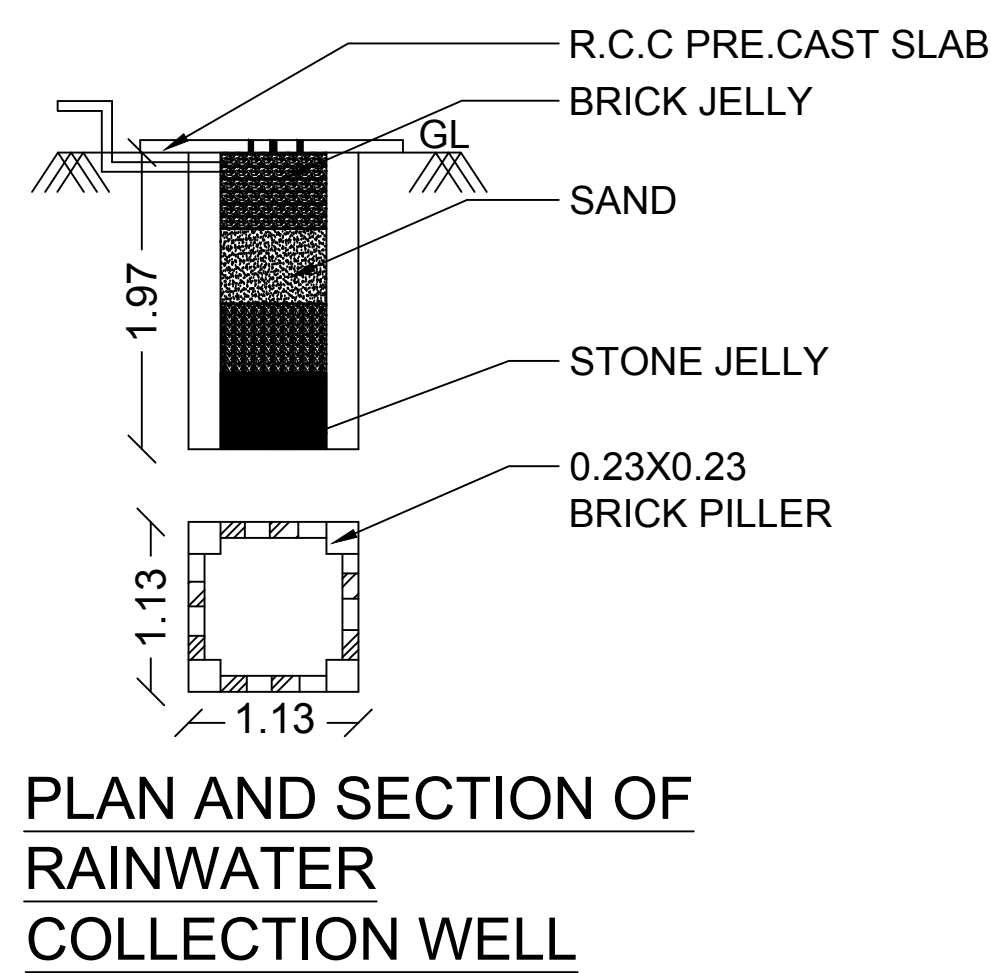
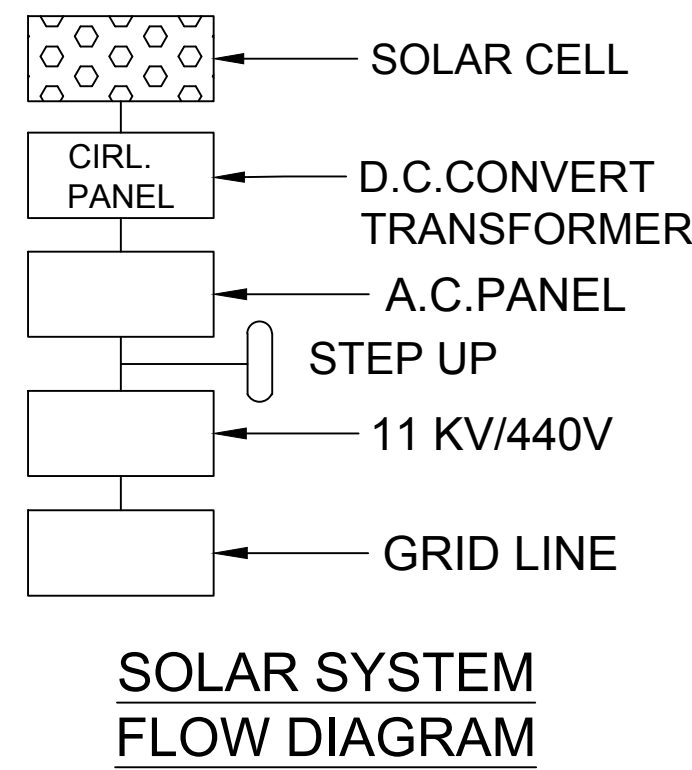
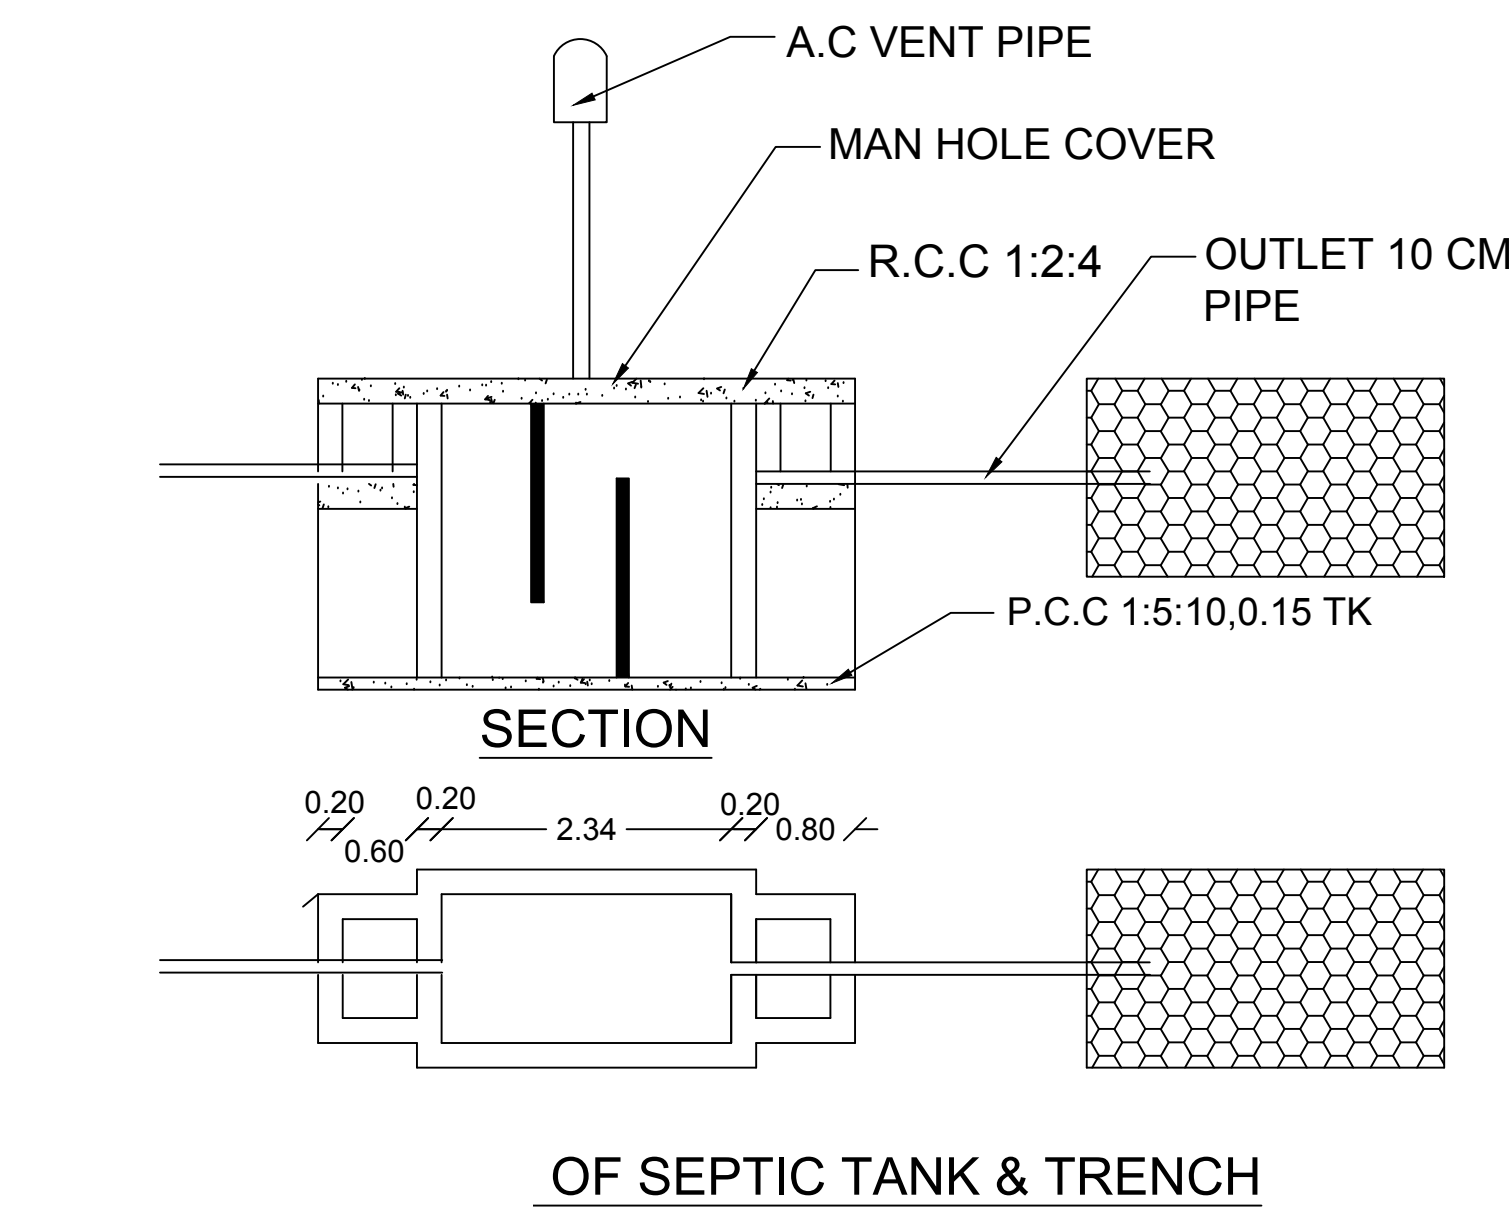
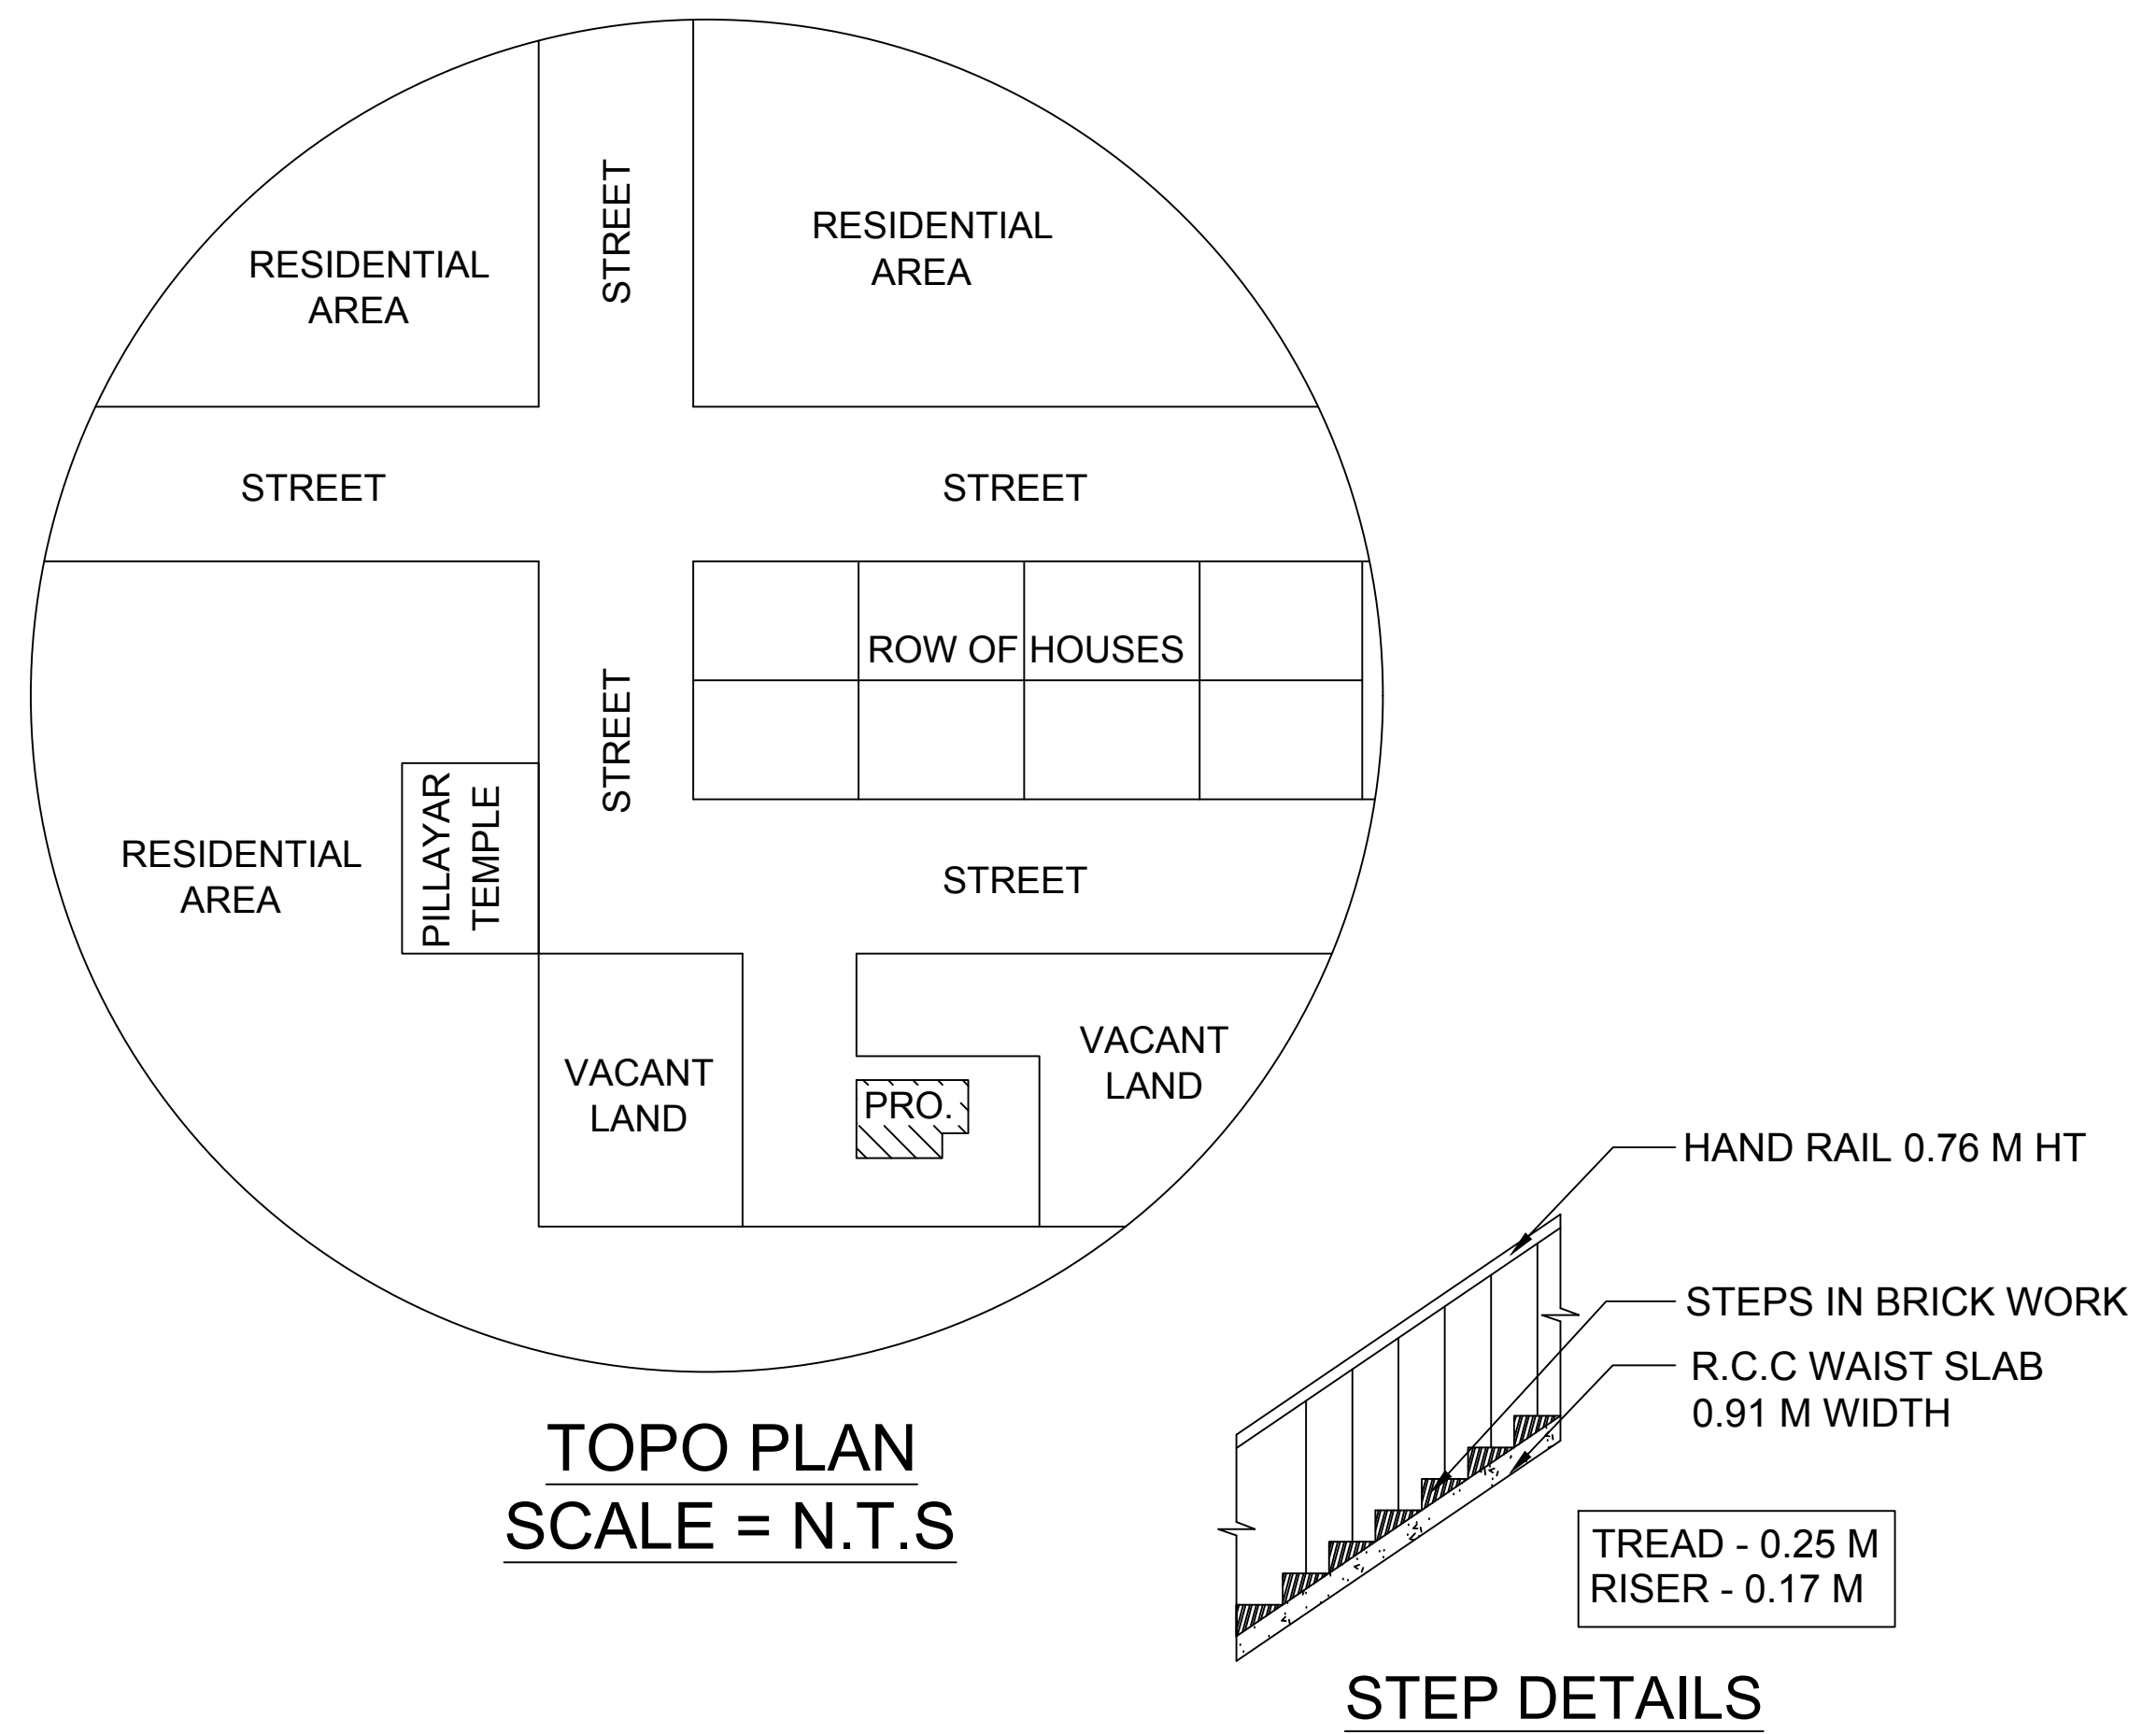
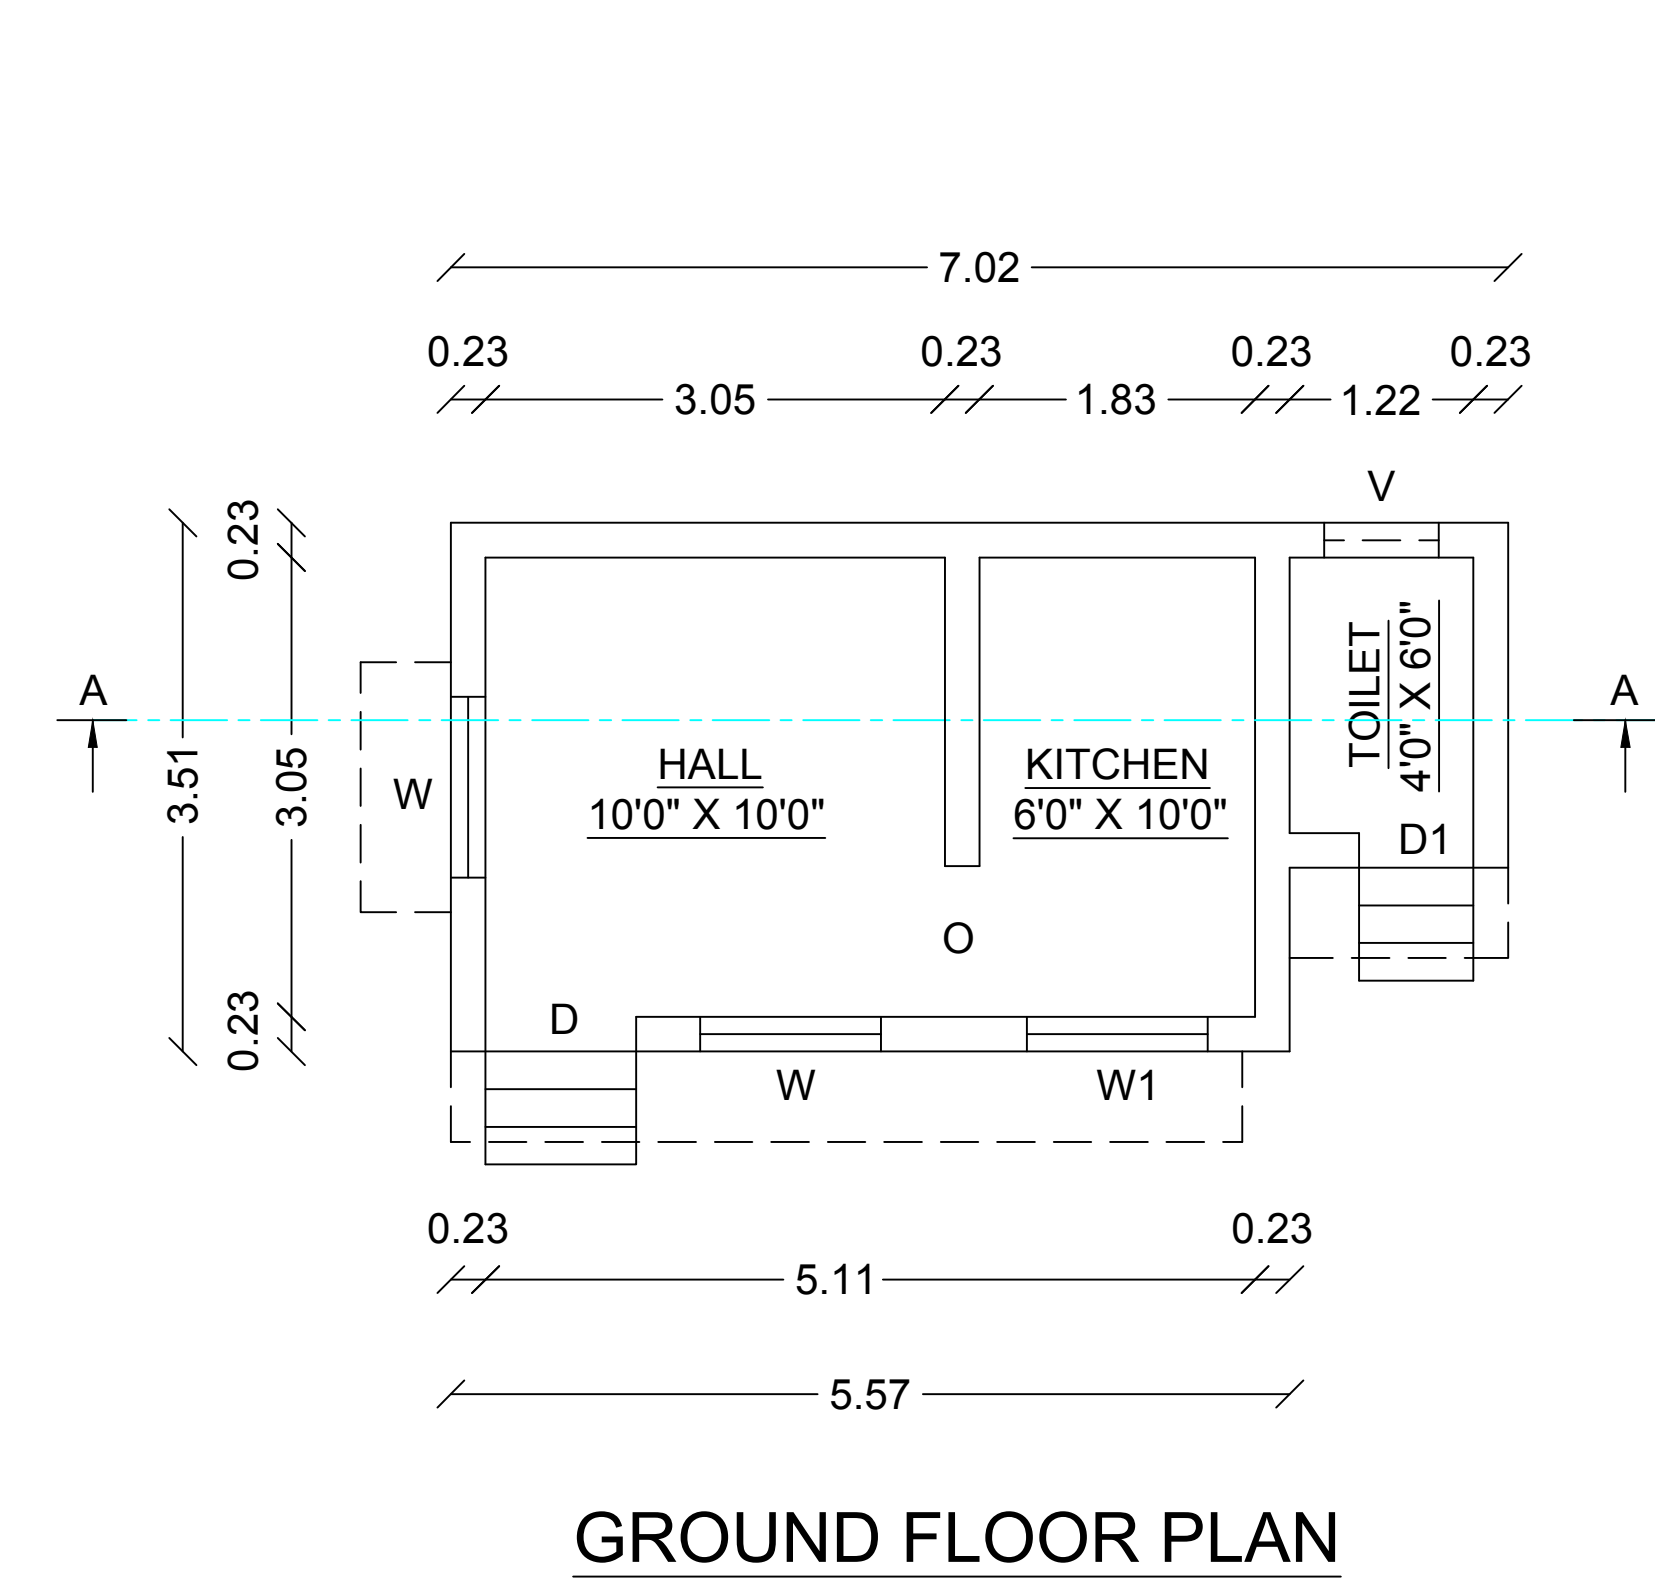
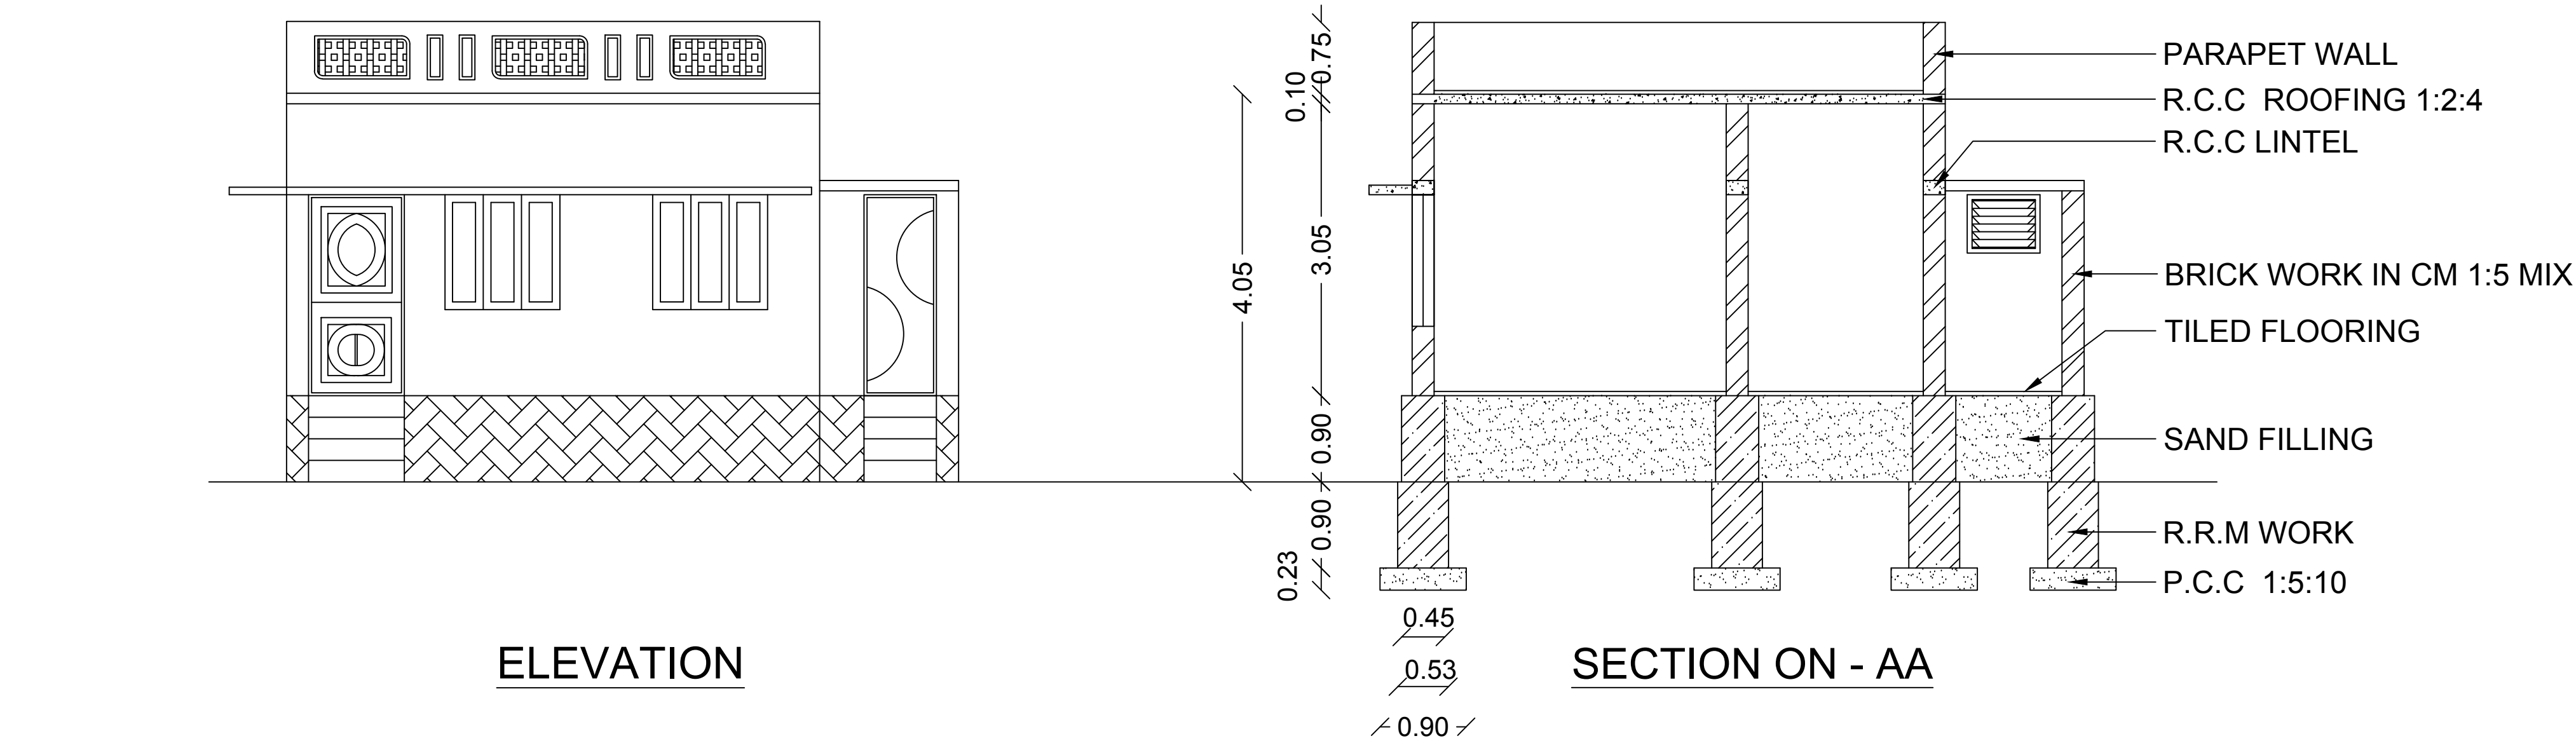
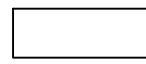


PLAN SHOWING THE PROPOSED CONSTRUCTION OF RESIDENTIAL BUILDING IN SY.NO:515/2A & 515/7, KULATHUKUDIYIRUPPU, CHENGALAKURICHI VILLAGE AND PANCHAYAT, KALAKAD UNION, NANGUNERI TALUK, TIRUNELVELI DIST. APPLICANT NAME: Mr. J.SELVARAJA S/O JAYACHANDRAN.

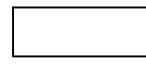

NOTE:-
* ALL DIMENSION ARE IN METER SCALE 1:100
* WASTE WATER USED TO GARDEN
* PERCOLATION PIT TO BE PROVIDED

	SEPTIC TANK TRENCH		
	RAIN WATER TRENCH		
	PROPOSED		
	ROAD		
	SITE		
AREA DETAILS :		Sq.Mt	Sq.Ft
SITE AREA		(28 CENTS)	
PROPOSED			
G.F.PLINTH AREA		22.87	246.17
G.F.FLOOR AREA		18.24	196.33
JOINERY DETAILS		L	B
D	DOOR	1.00	2.10
D1	DOOR-1	0.76	2.10
O	OPENING	1.00	2.10
W	WINDOW	1.20	1.20
W1	WINDOW-1	1.20	0.61
V	VENTILATOR	0.76	0.61

APPLICANT :

J. Selvaraj

ENGINEER :

Er. S. VELRAJ D.E.E.B.Tech.,
Consulting Engineer & Licensed Surveyor
Thirumanee Construction
16/5, Main Road, Singampathu
Kalakad - 627 501.
Cell : 9443613826
TNV/PROF/31/2022

OFFICE USE

