

BUILDING IN SY.NO: 921/2A, KOODANKULAM VILLAGE & PANCHAYAT, RADHAPURAM UNION.

[illegible]


Figure 1 is a sectional view of the proposed building. The diagram shows a cross-section of a building with various layers and dimensions. The total height is 2.75m. The roof is 0.16m thick. The walls are 0.16m thick. The floor is 0.08m thick. The foundation is 0.20m thick. The building is supported by four columns. The columns are 1.00m wide. The building is labeled with various materials and dimensions:

- Weathering Course
- R.C.C Roof 120 Mlx
- Lintel Concrete
- Brickwork in C.M15 Mlx
- Flooring Concrete
- Sand Filling
- R.R Masonry 150 Mlx
- G.L.
- P.C.C 150-10 Mlx




Dimensions:

- 0.16
- 2.75
- 0.16
- 0.08
- 0.78
- 0.20
- 1.00

A horizontal number line with arrows at both ends. A single tick mark is labeled **9.58**.

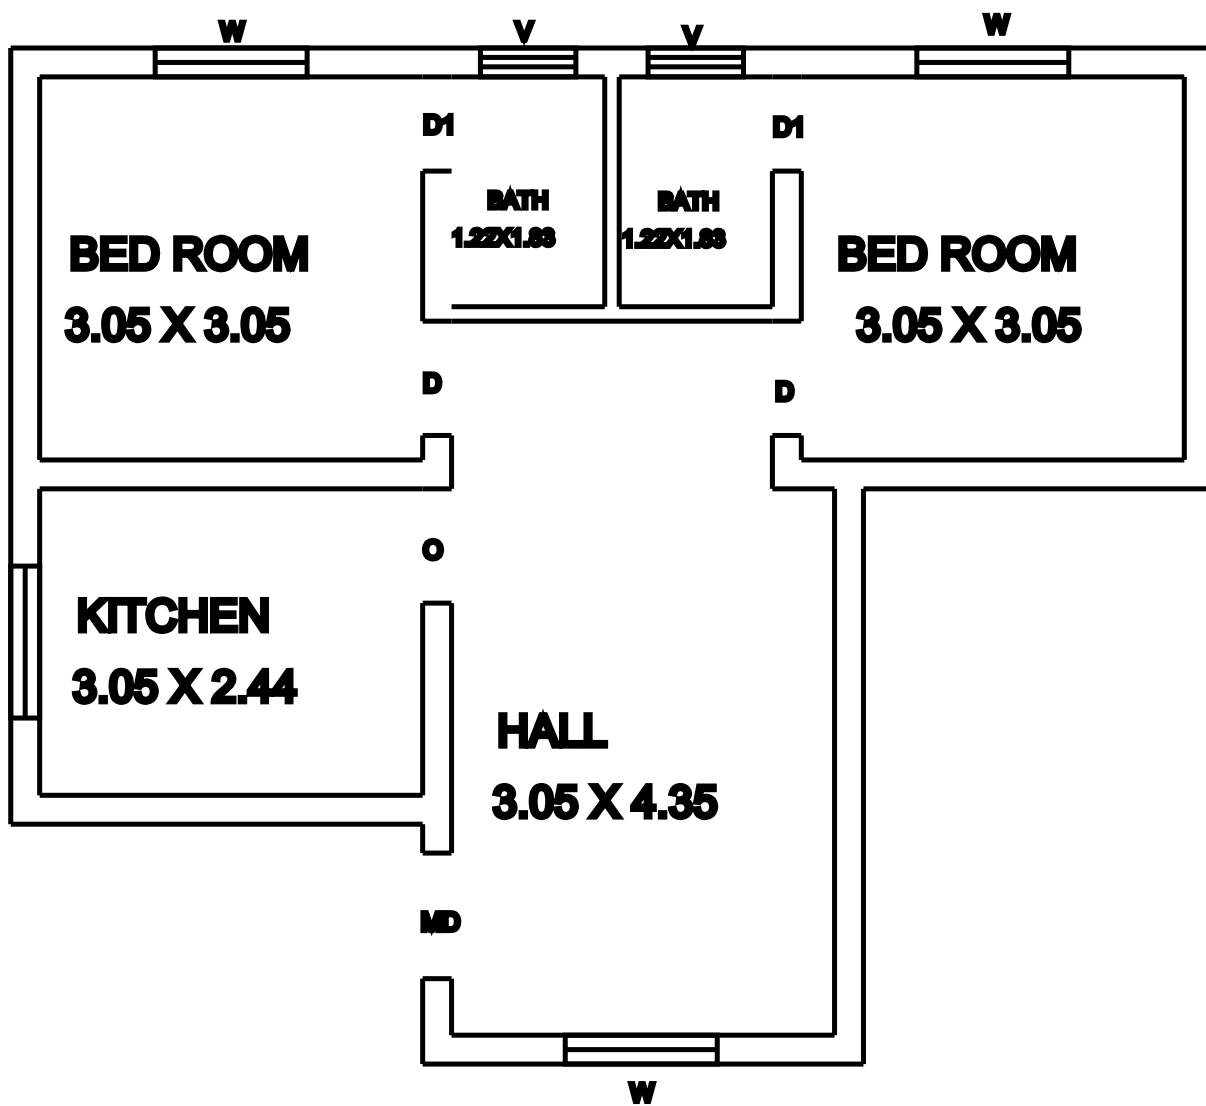

8.09

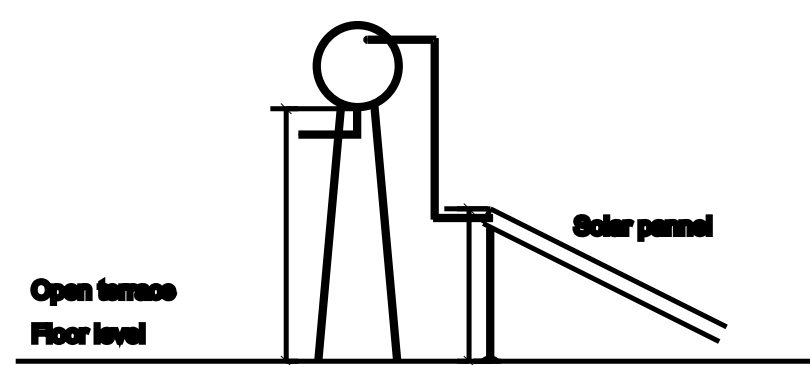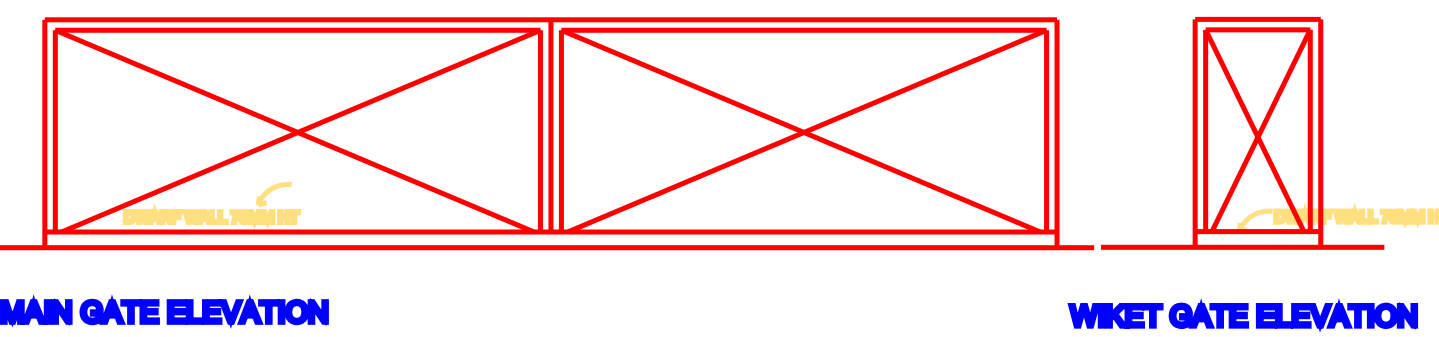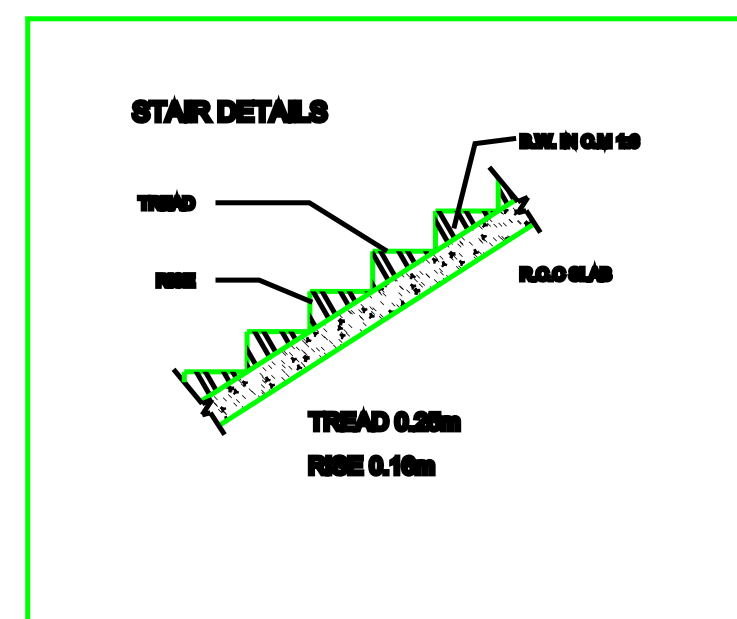

COMPOUND WALL DETAIL

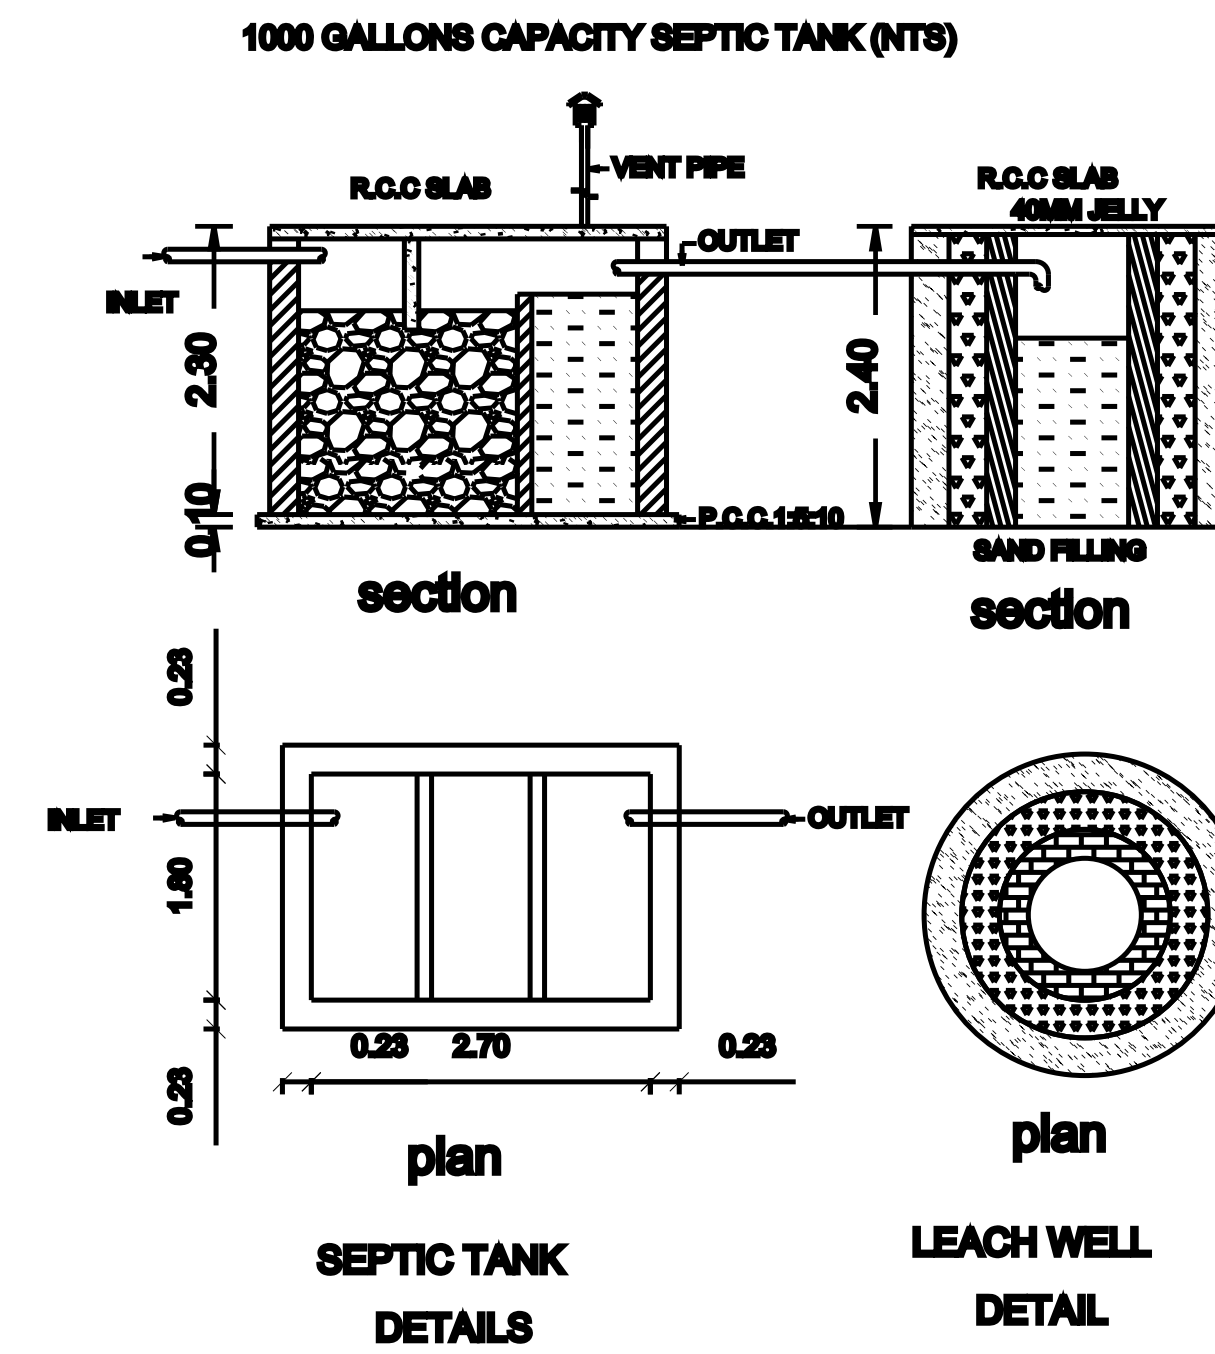
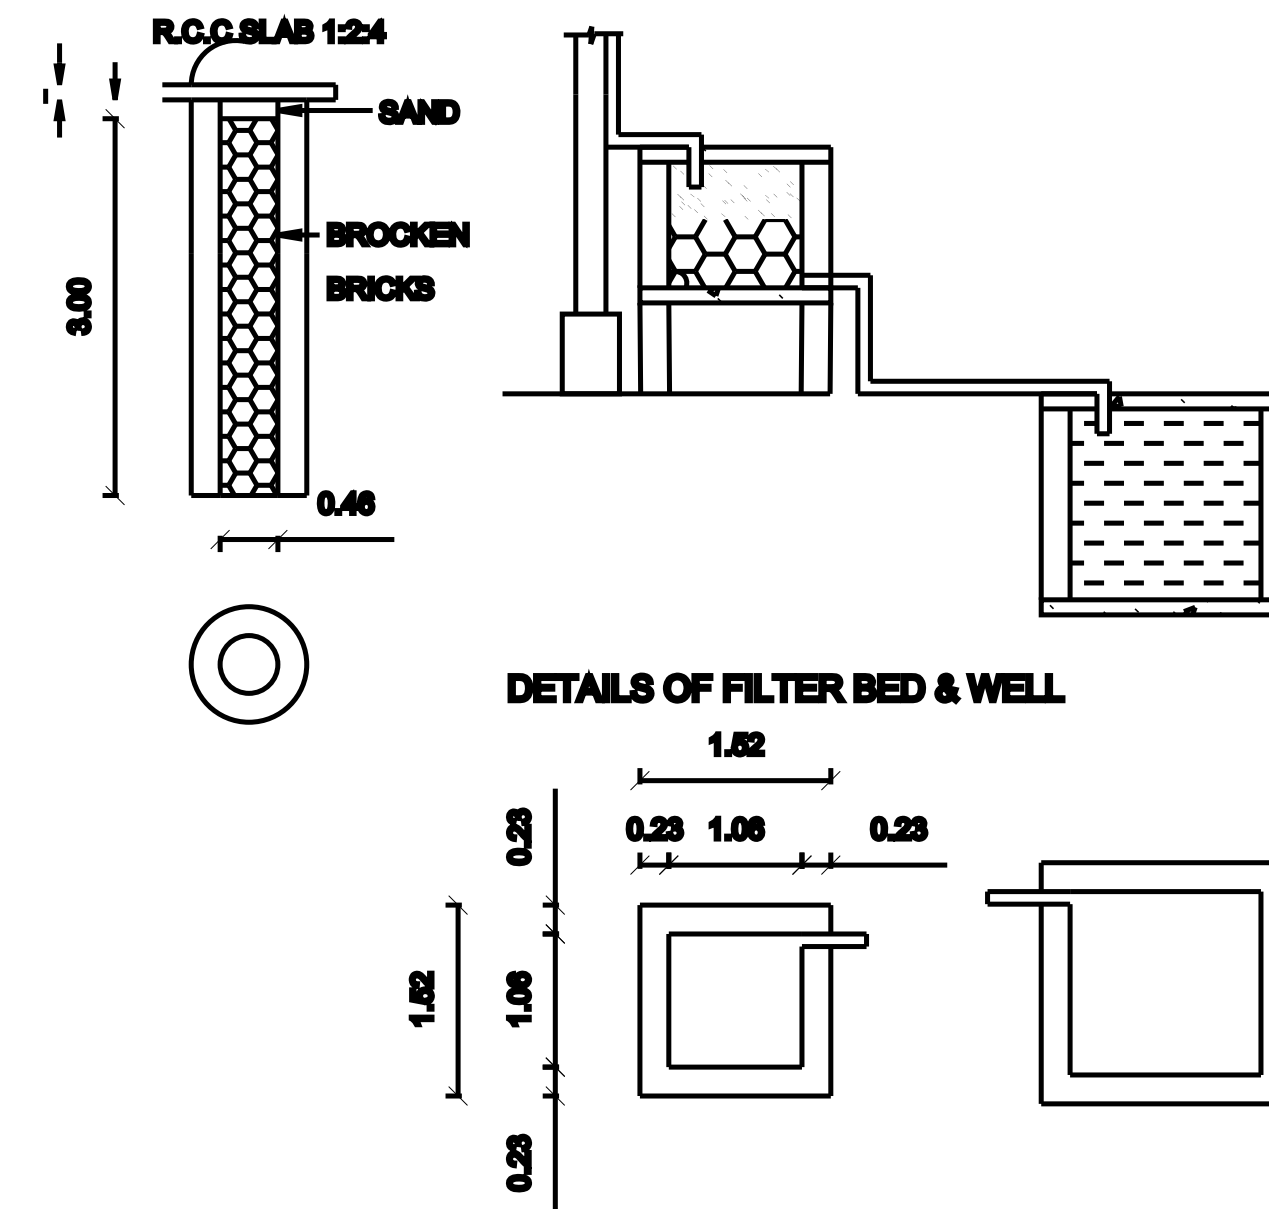
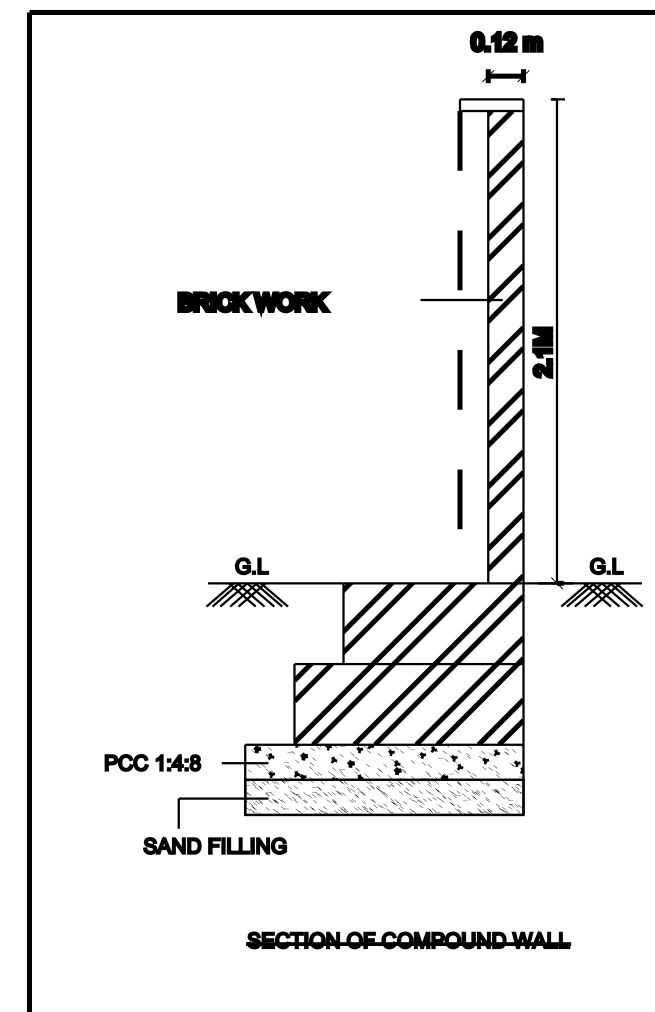


Diagram illustrating the distance between the Plant and the Site. The distance is marked as 2.5 KM.

ST

RWTH

ROAD

SITE AREA	295.22	3176.57
PROPOSED BUILDING		

GROUND FLOOR AREA	58.44	628.81
--------------------------	--------------	---------------

PLOT COVERAGE	19.79%
	0.19

	Type	Description	Size
	D	Door	1.06 x 2.10
	D1	Door	0.90 x 2.10
	D2	Door	0.75 x 2.10
	W	Window	0.90 x 1.20
	KW	Kit. Window	0.90 x 0.90
	V	Ventilator	0.90 x 0.60

SITE BOUNDRY	
PROPOSED BUILDING	
ROAD	

பெ.பு.க.அ.

Mrs. SUTHA , W/o Mr. SEKAR,



Er. N.Lenin Prabhu ,B.E.,

LICENSED BUILDING SURVEYOR

CELL : 7708108103 ,

NUCLER POWER PLANT TO BUILDING DISTANCE =2.5KM

FOR OFFICE USE ONLY:-

ALL DIMENSIONS IN "M"