


PLAN SHOWING THE PROPOSED CONSTRUCTION OF HOUSE IN S.NO 67/2A
PAPPAKUDI PART-1, PAPA KUDI VILLAGAE PANCHAYAT,
PAPPAKUDI UNION, CHERANMAHADEVI TALUK,TIRUNELVELI DISTRICT.
NAME OF THE OWNER: RAJA S/O CHELLAIAH

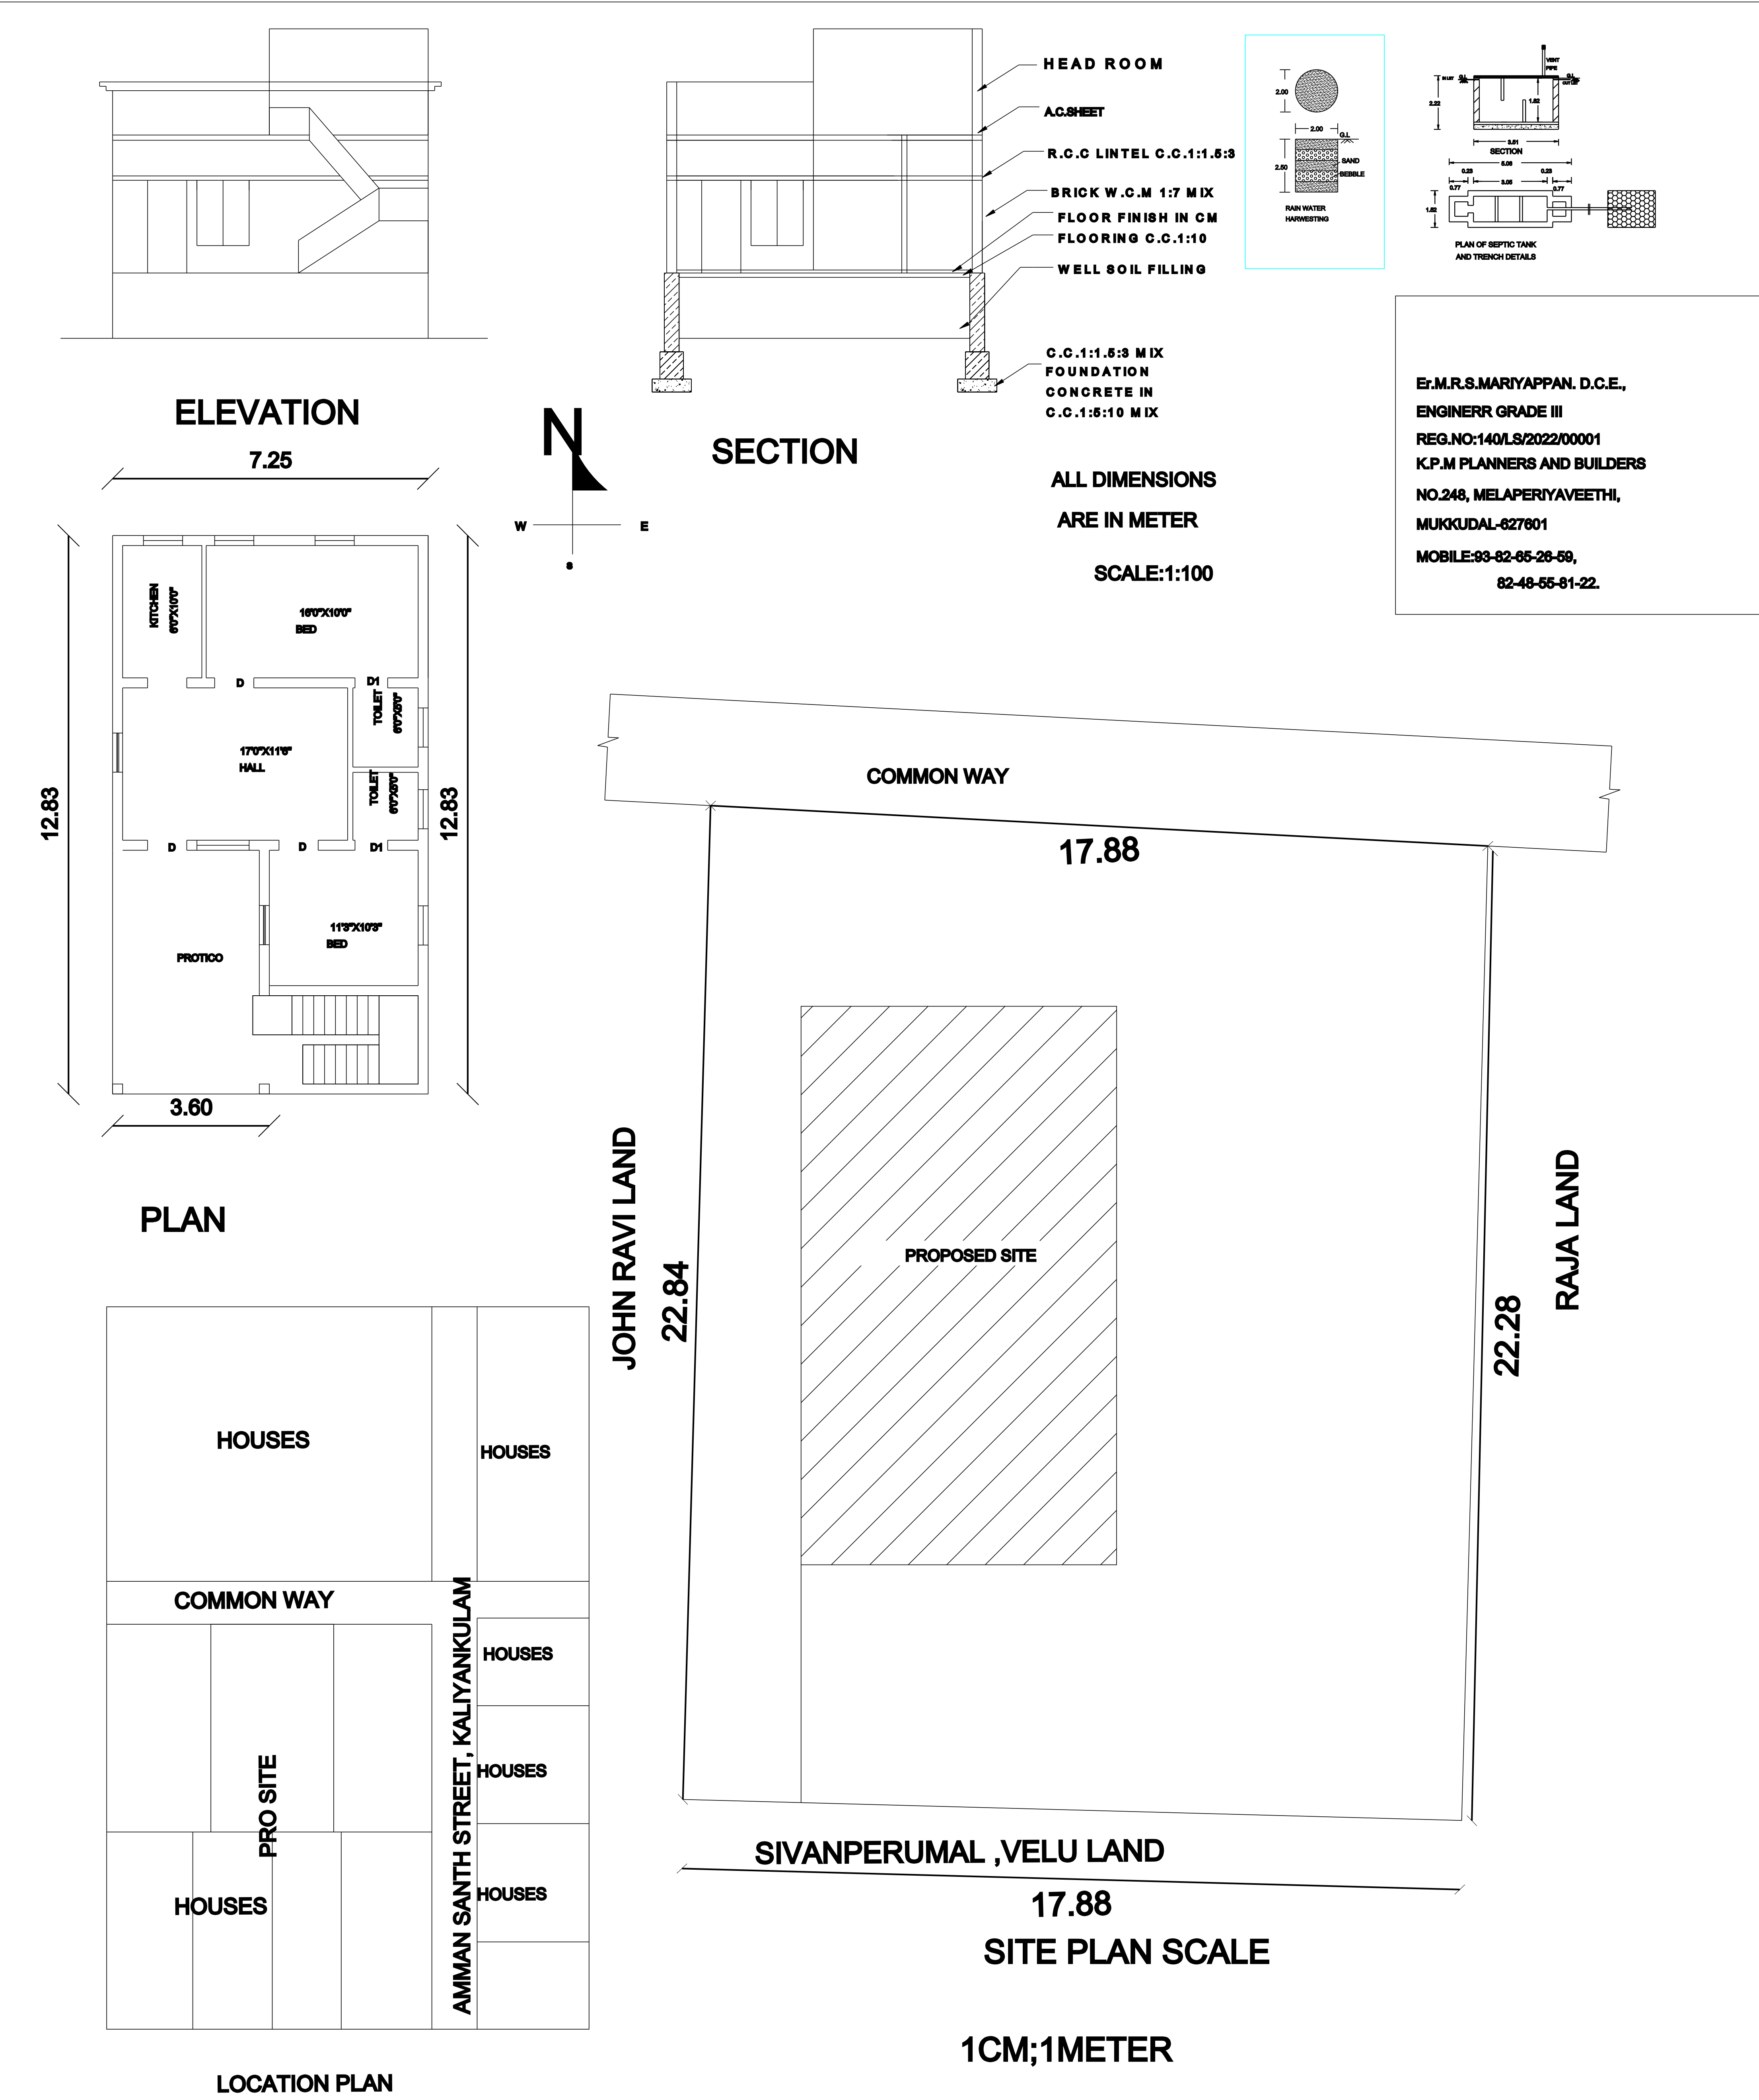

AREA DETAILS		
PARTICULAR	SQ.MT	SQ.FT
AREA OF SITE AS PER DOCUMENT NO:625/2021		
SITE AREA-1	407.00	4380.95
PROPOSED G. FLOOR BUILDING		
PLINTH AREA	87.00	936.54
CARPET AREA	73.17	787.61
OFFICE USE:-		
APPLICANT:-1. RAJA S/O CHELLAIAH [Signature]		
ENGINEER [Signature] Er.M.R.S.MARIYAPPAN. D.C.E., ENGINEER GRADE III REG.NO:140/LS/2022/00001 K.P.M PLANNERS AND BUILDERS NO.248, MELAPERIYAVEETHI, MUKKUDAL-627601		

