


PLAN SHOWING THE PROPOSED CONSTRUCTION OF GROUND FLOOR R.C.C ROOF RESIDENTIAL BUILDING IN OLD S.F. No. 32/4, NEW S.F. No. 32/4A,
K.BANDARAPALLI VILLAGE, NATRAMPALLI PANCHAYAT UNION, NATRAMPALLI TALUK, TIRUPATTUR DISTRICT.

APPLICANT: Mrs. MEENA, W/o. CHIDAMBARAM.

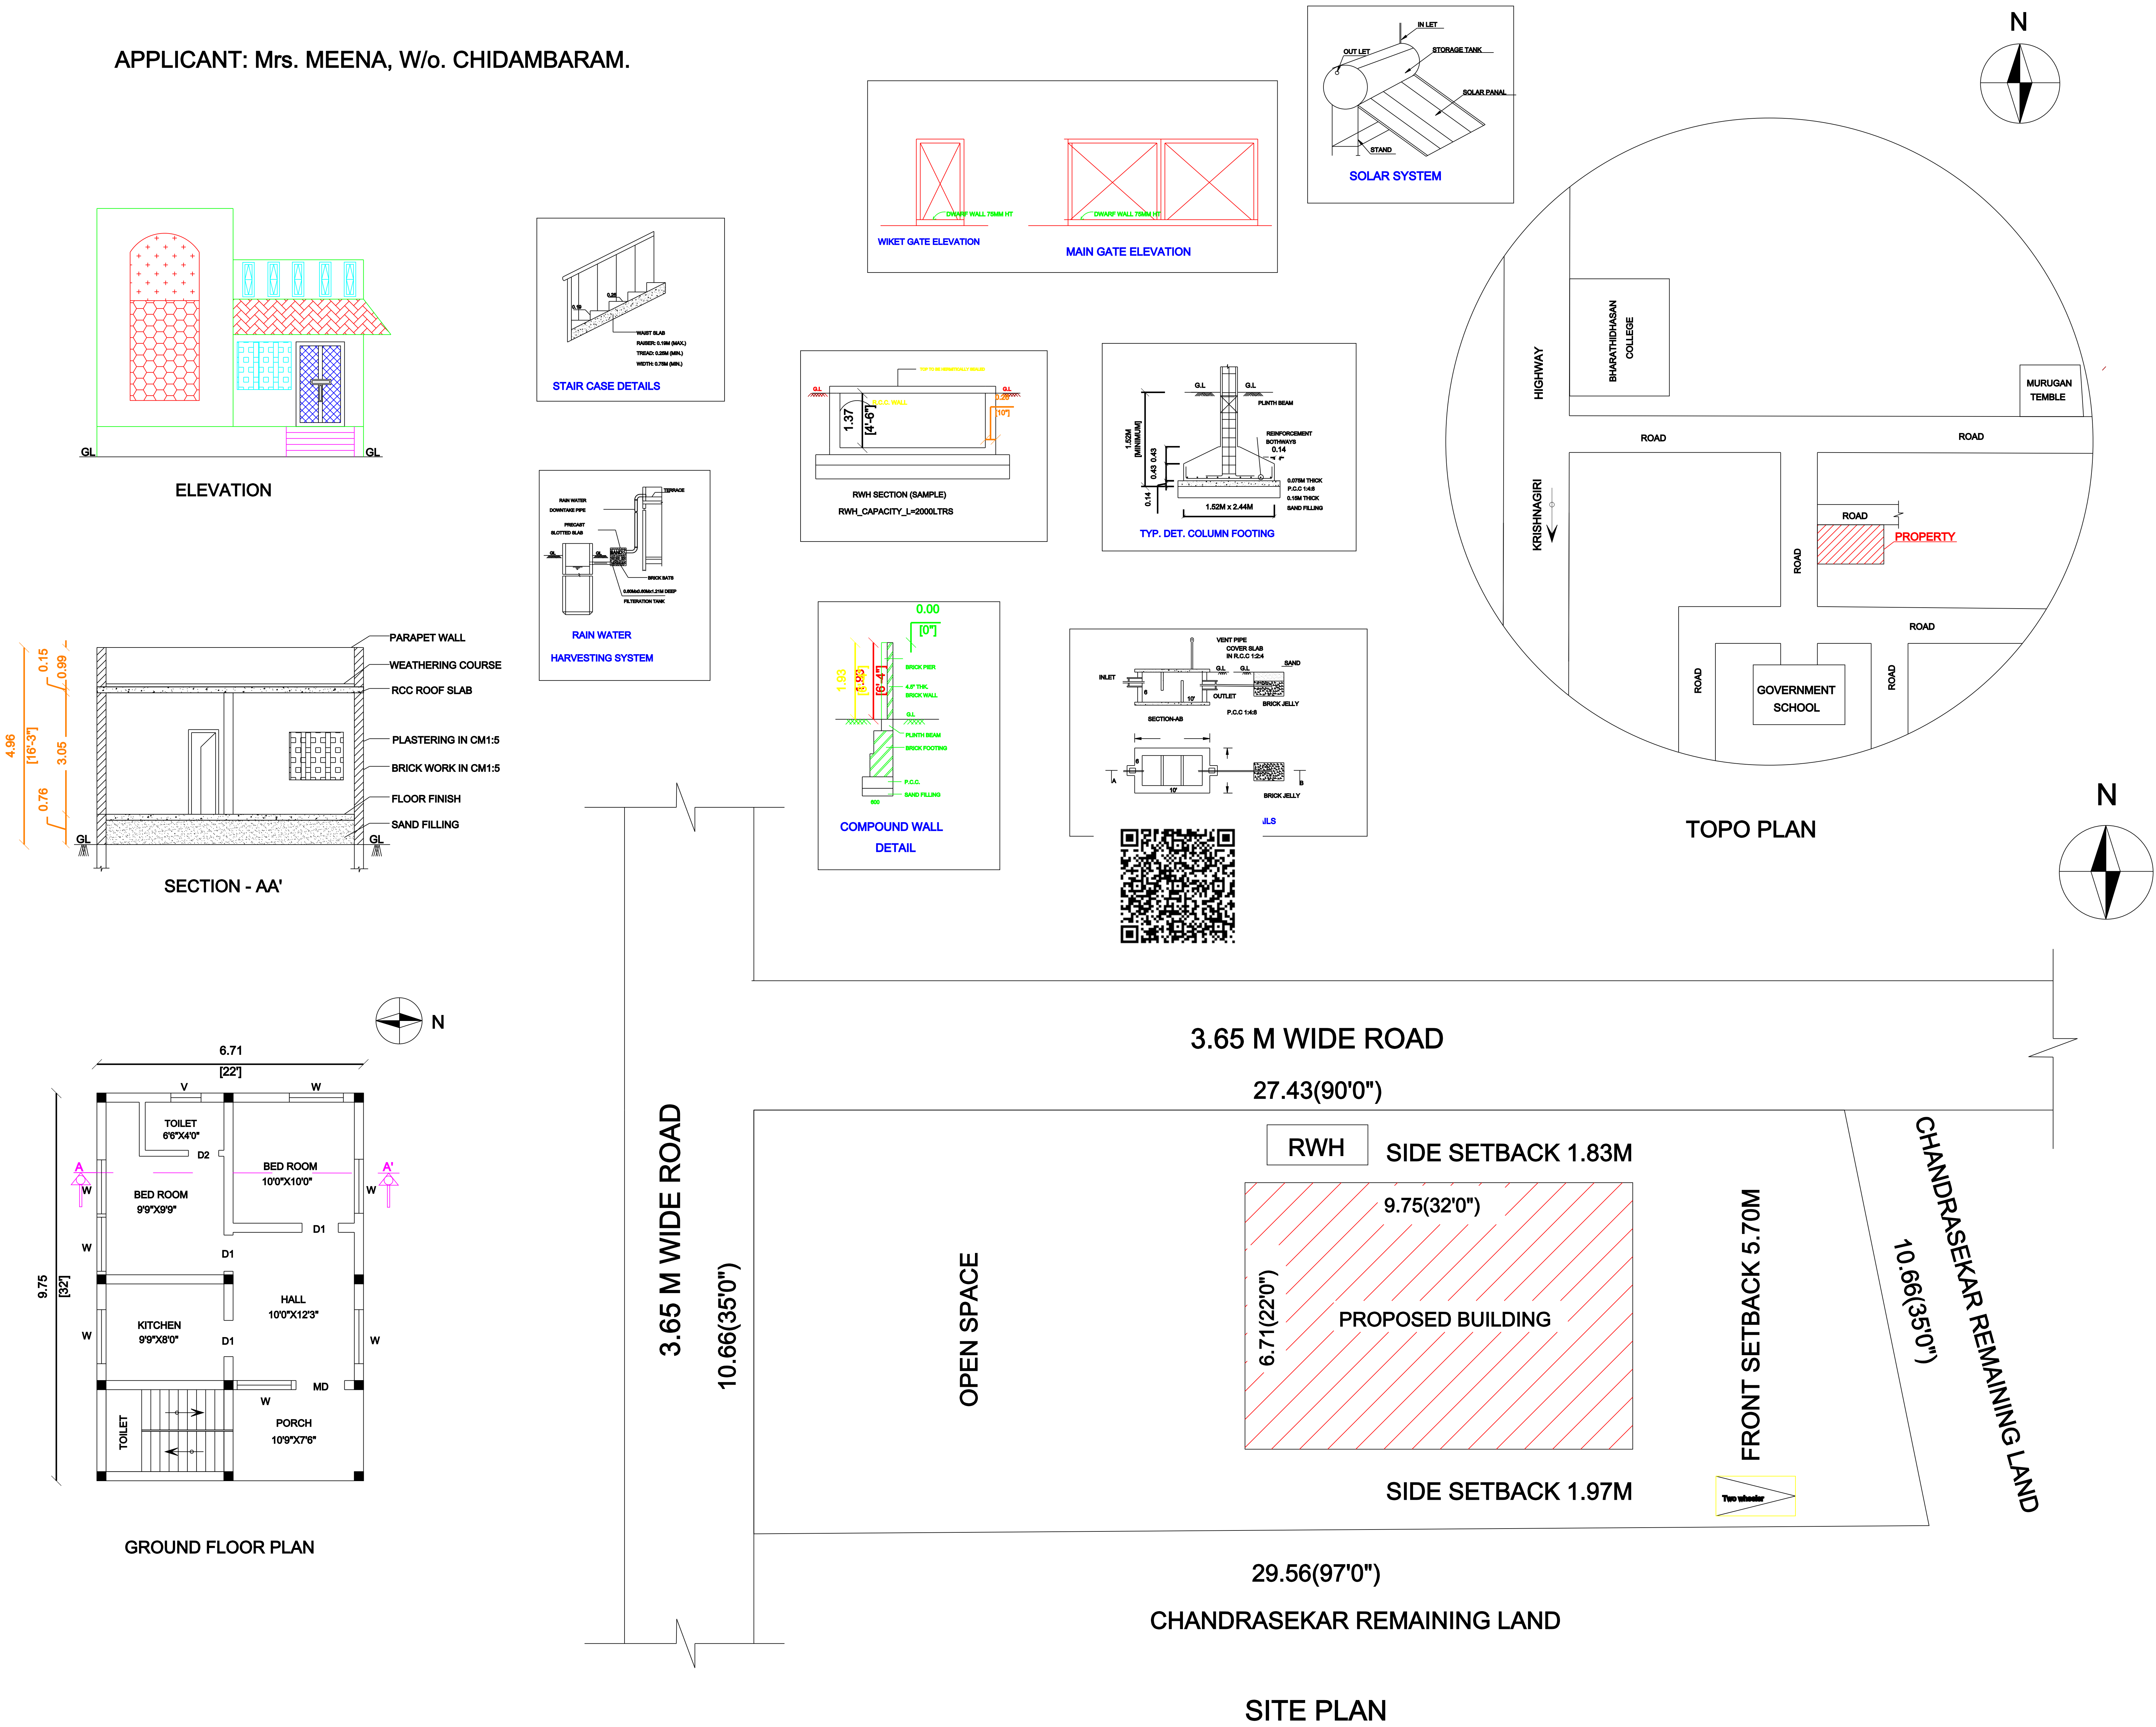

SCALE 1:100		SHEET No: 1	
ALL DIMENSIONS ARE IN "FEET" &"METER"			
PLOT COVERAGE =		$\frac{65.40}{304.02}$	= 21.51 %
F.S.I =		$\frac{65.40}{304.02}$	= 0.21
JOINERY DETAILS		FEET	METER
MD M.DOOR		4'0" X 7'0"	1.21 X 2.14
D1 DOOR		3'6" X 7'0"	1.00 X 2.14
D2 DOOR		2'6" X 7'0"	0.76 X 2.14
W WINDOW		4'6" X 6'0"	1.36 X 1.83
V VENTILATOR		2'6" X 2'6"	0.76 X 0.76
AREA DETAILS		SQ.Ft	SQ.Mt
TOTAL (AS PER DOCUMENT)		3272.50	304.02
TOTAL (AS PER PATTa)		3272.50	304.02
TOTAL (AS PER SITE)		3272.50	304.02
GROUND FLOOR AREA		704.00	65.40
OPEN AREA		2568.50	238.62
APPLICANT:			
REGISTERED ENGINEER:			
OFFICE USE:			