


PLAN SHOWING THE PROPOSED CONSTRUCTION OF R.C.C ROOF GROUND FLOOR COMMERCIAL BUILDING AT S.F.NO: 210/ 1,PLOT NO: BL19

OF KURINJI NAGAR ,NILAVOOR VILLAGE , ATHANAVOOR MADURA, YELAGIRI HILLS,JOLARPETTAI UNION , TIRUPATTUR TALUK & DISTRICT.

APPLICANT: Mr . K.R. BASKARAN S/o (LATE) KATTA RAMASAMI .

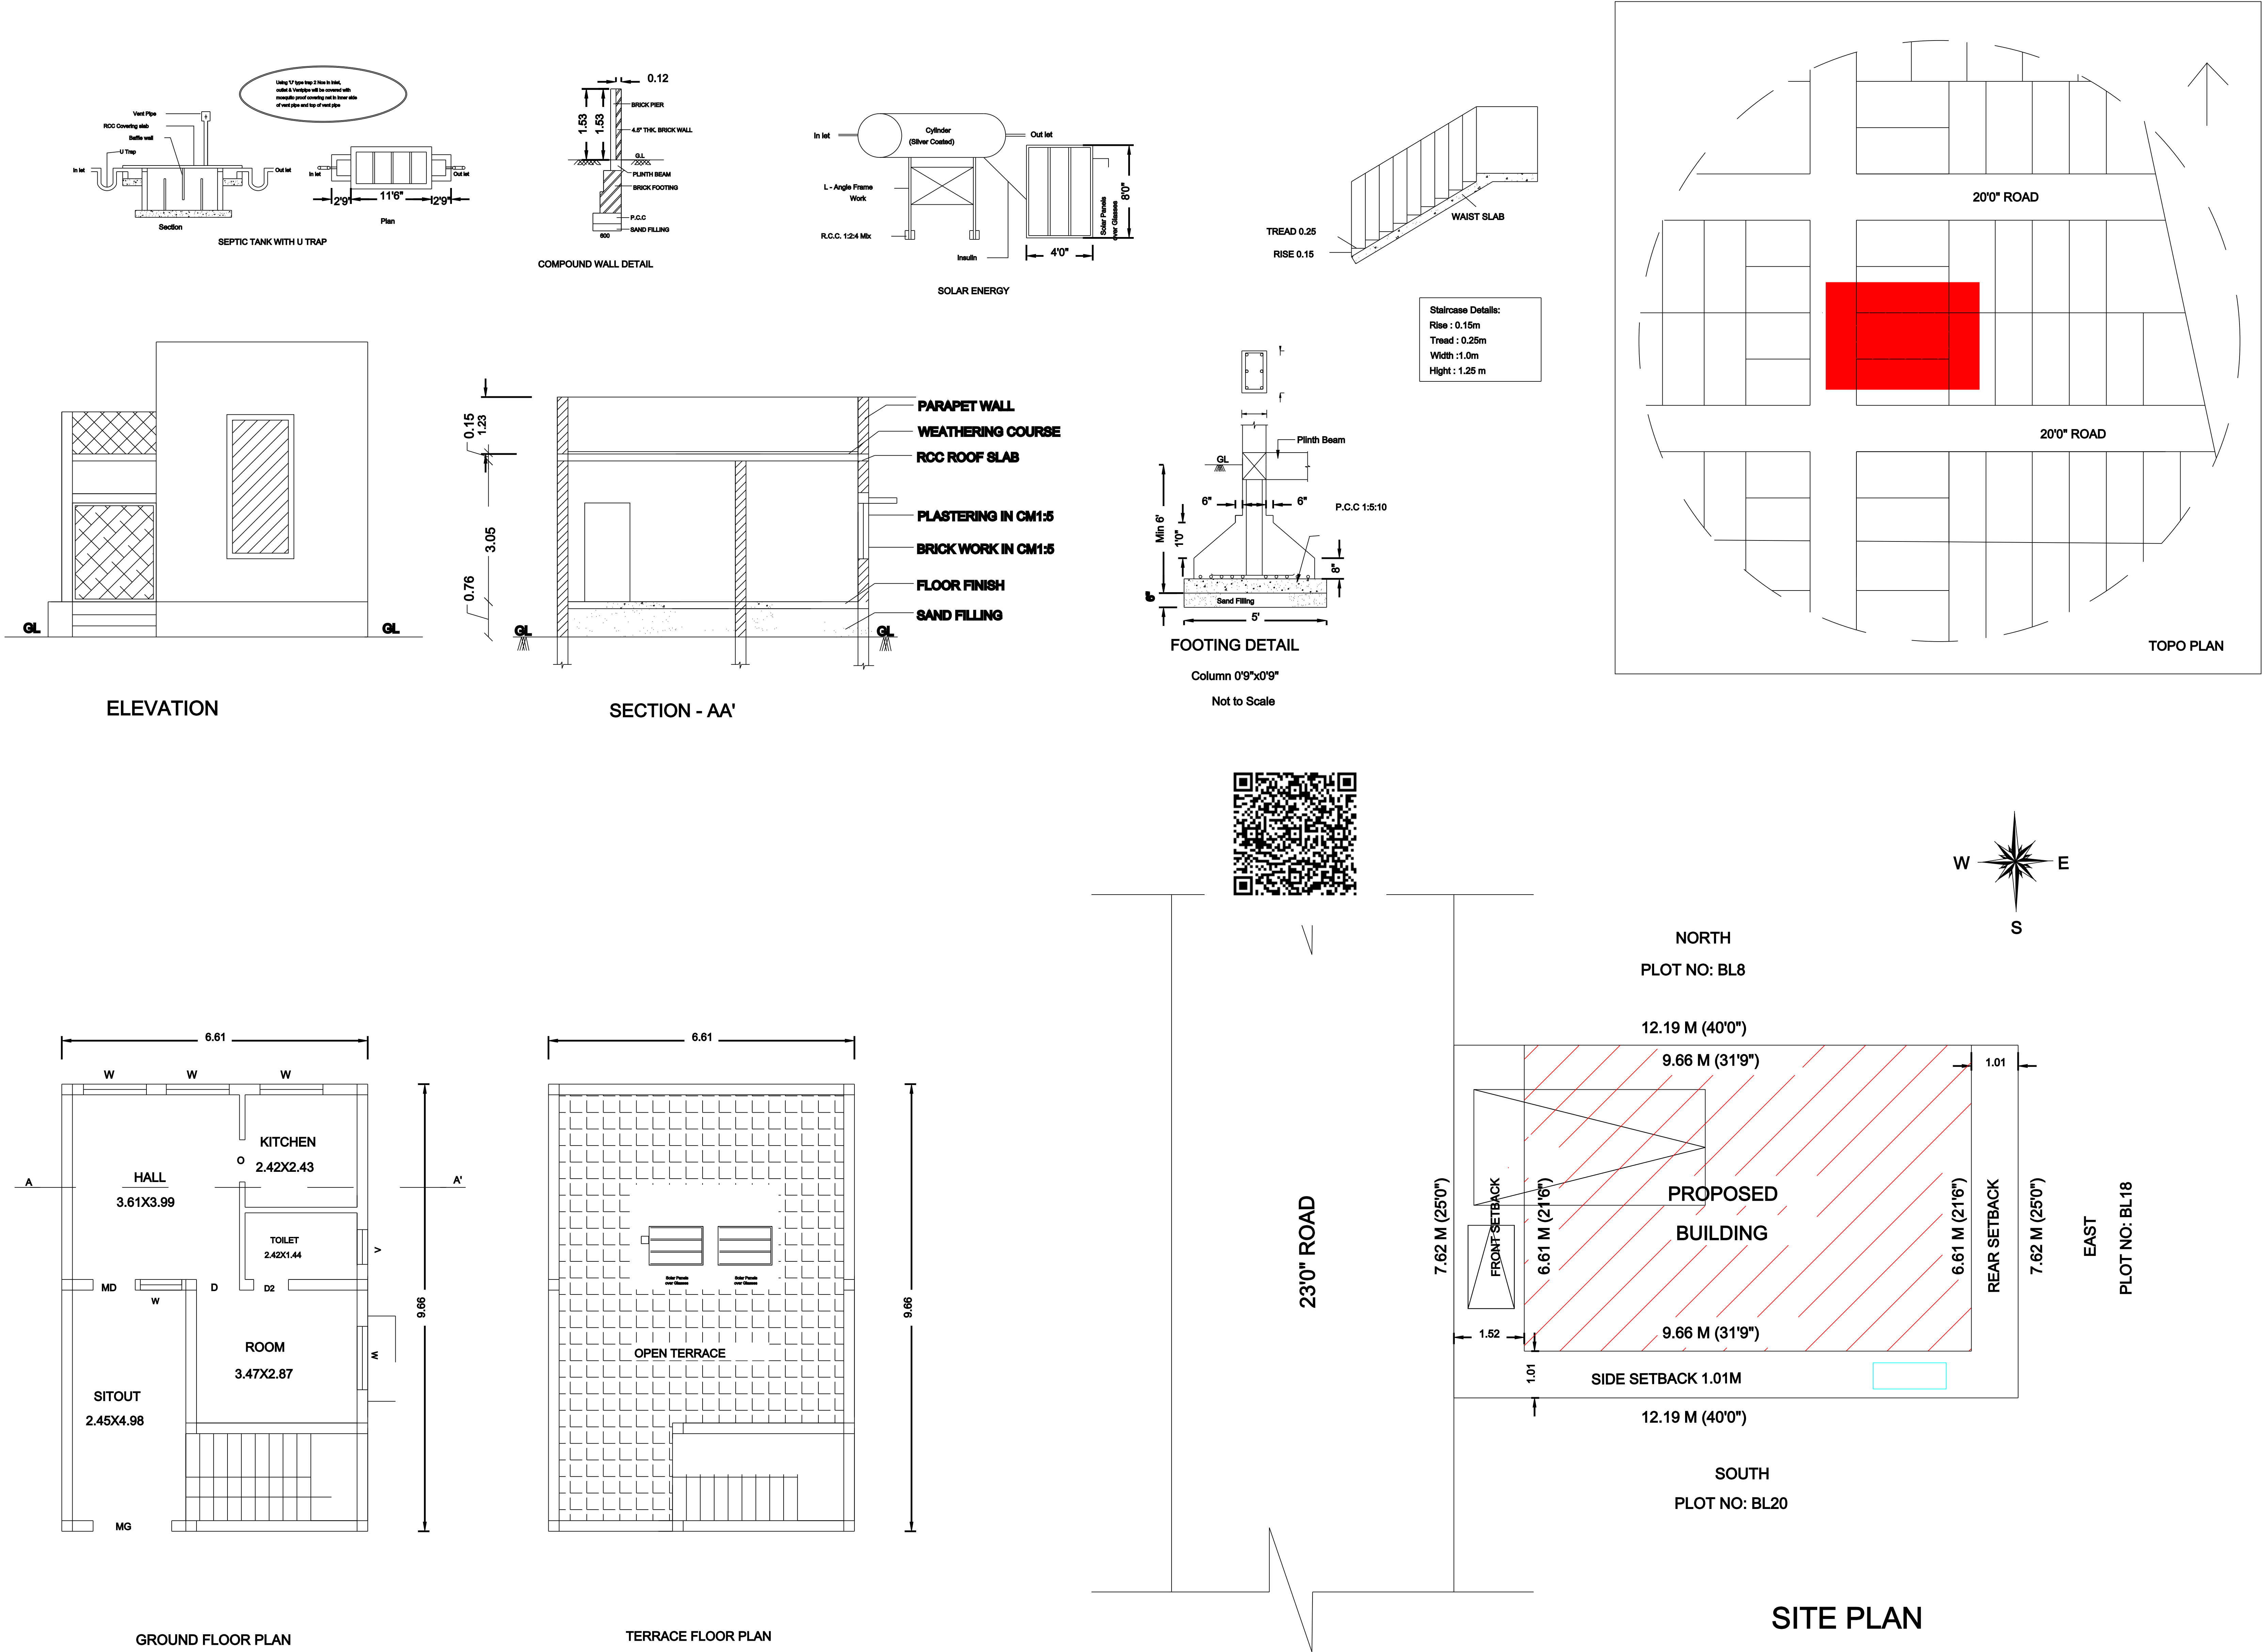

|                               |             |                       |           |
|-------------------------------|-------------|-----------------------|-----------|
| SCALE 1:100                   |             | SHEET No: 1           |           |
| ALL DIMENSIONS ARE IN "METER" |             |                       |           |
| PLOT COVERAGE =               |             | $\frac{63.85}{92.88}$ | = 68.74 % |
| F.S.I =                       |             | $\frac{63.85}{92.88}$ | = 0.68    |
| JOINERY DETAILS               | FEET        | METER                 |           |
| MG - M.GATE                   | 8'0" X 7'0" | 2.44 X 2.14           |           |
| RS -ROLLING SHUTTER           | 8'0" X 8'0" | 2.43 X 2.43           |           |
| D2 - DOOR                     | 2'6" X 7'0" | 0.76 X 2.14           |           |
| W - WINDOW                    | 4'6" X 6'0" | 1.36 X 1.83           |           |
| V - VENTILATOR                | 2'6" X 2'6" | 0.76 X 0.76           |           |
| AREA DETAILS                  |             | SQ.Ft                 | SQ.Mt     |
| TOTAL (AS PER DOCUMENT)       |             | 1000.00               | 92.90     |
| 02.29 CENTS                   |             |                       |           |
| TOTAL (AS PER PATTA)          |             | 1000.00               | 92.90     |
| TOTAL (AS PER SITE)           |             | 999.75                | 92.88     |
| GROUND FLOOR AREA             |             | 687.27                | 63.85     |
| TOTAL PROPOSED CONST. AREA    |             | 687.27                | 63.85     |
| OPEN AREA                     |             | 312.48                | 29.03     |
| APPLICANT:                    |             |                       |           |
|                               |             |                       |           |
|                               |             |                       |           |
