
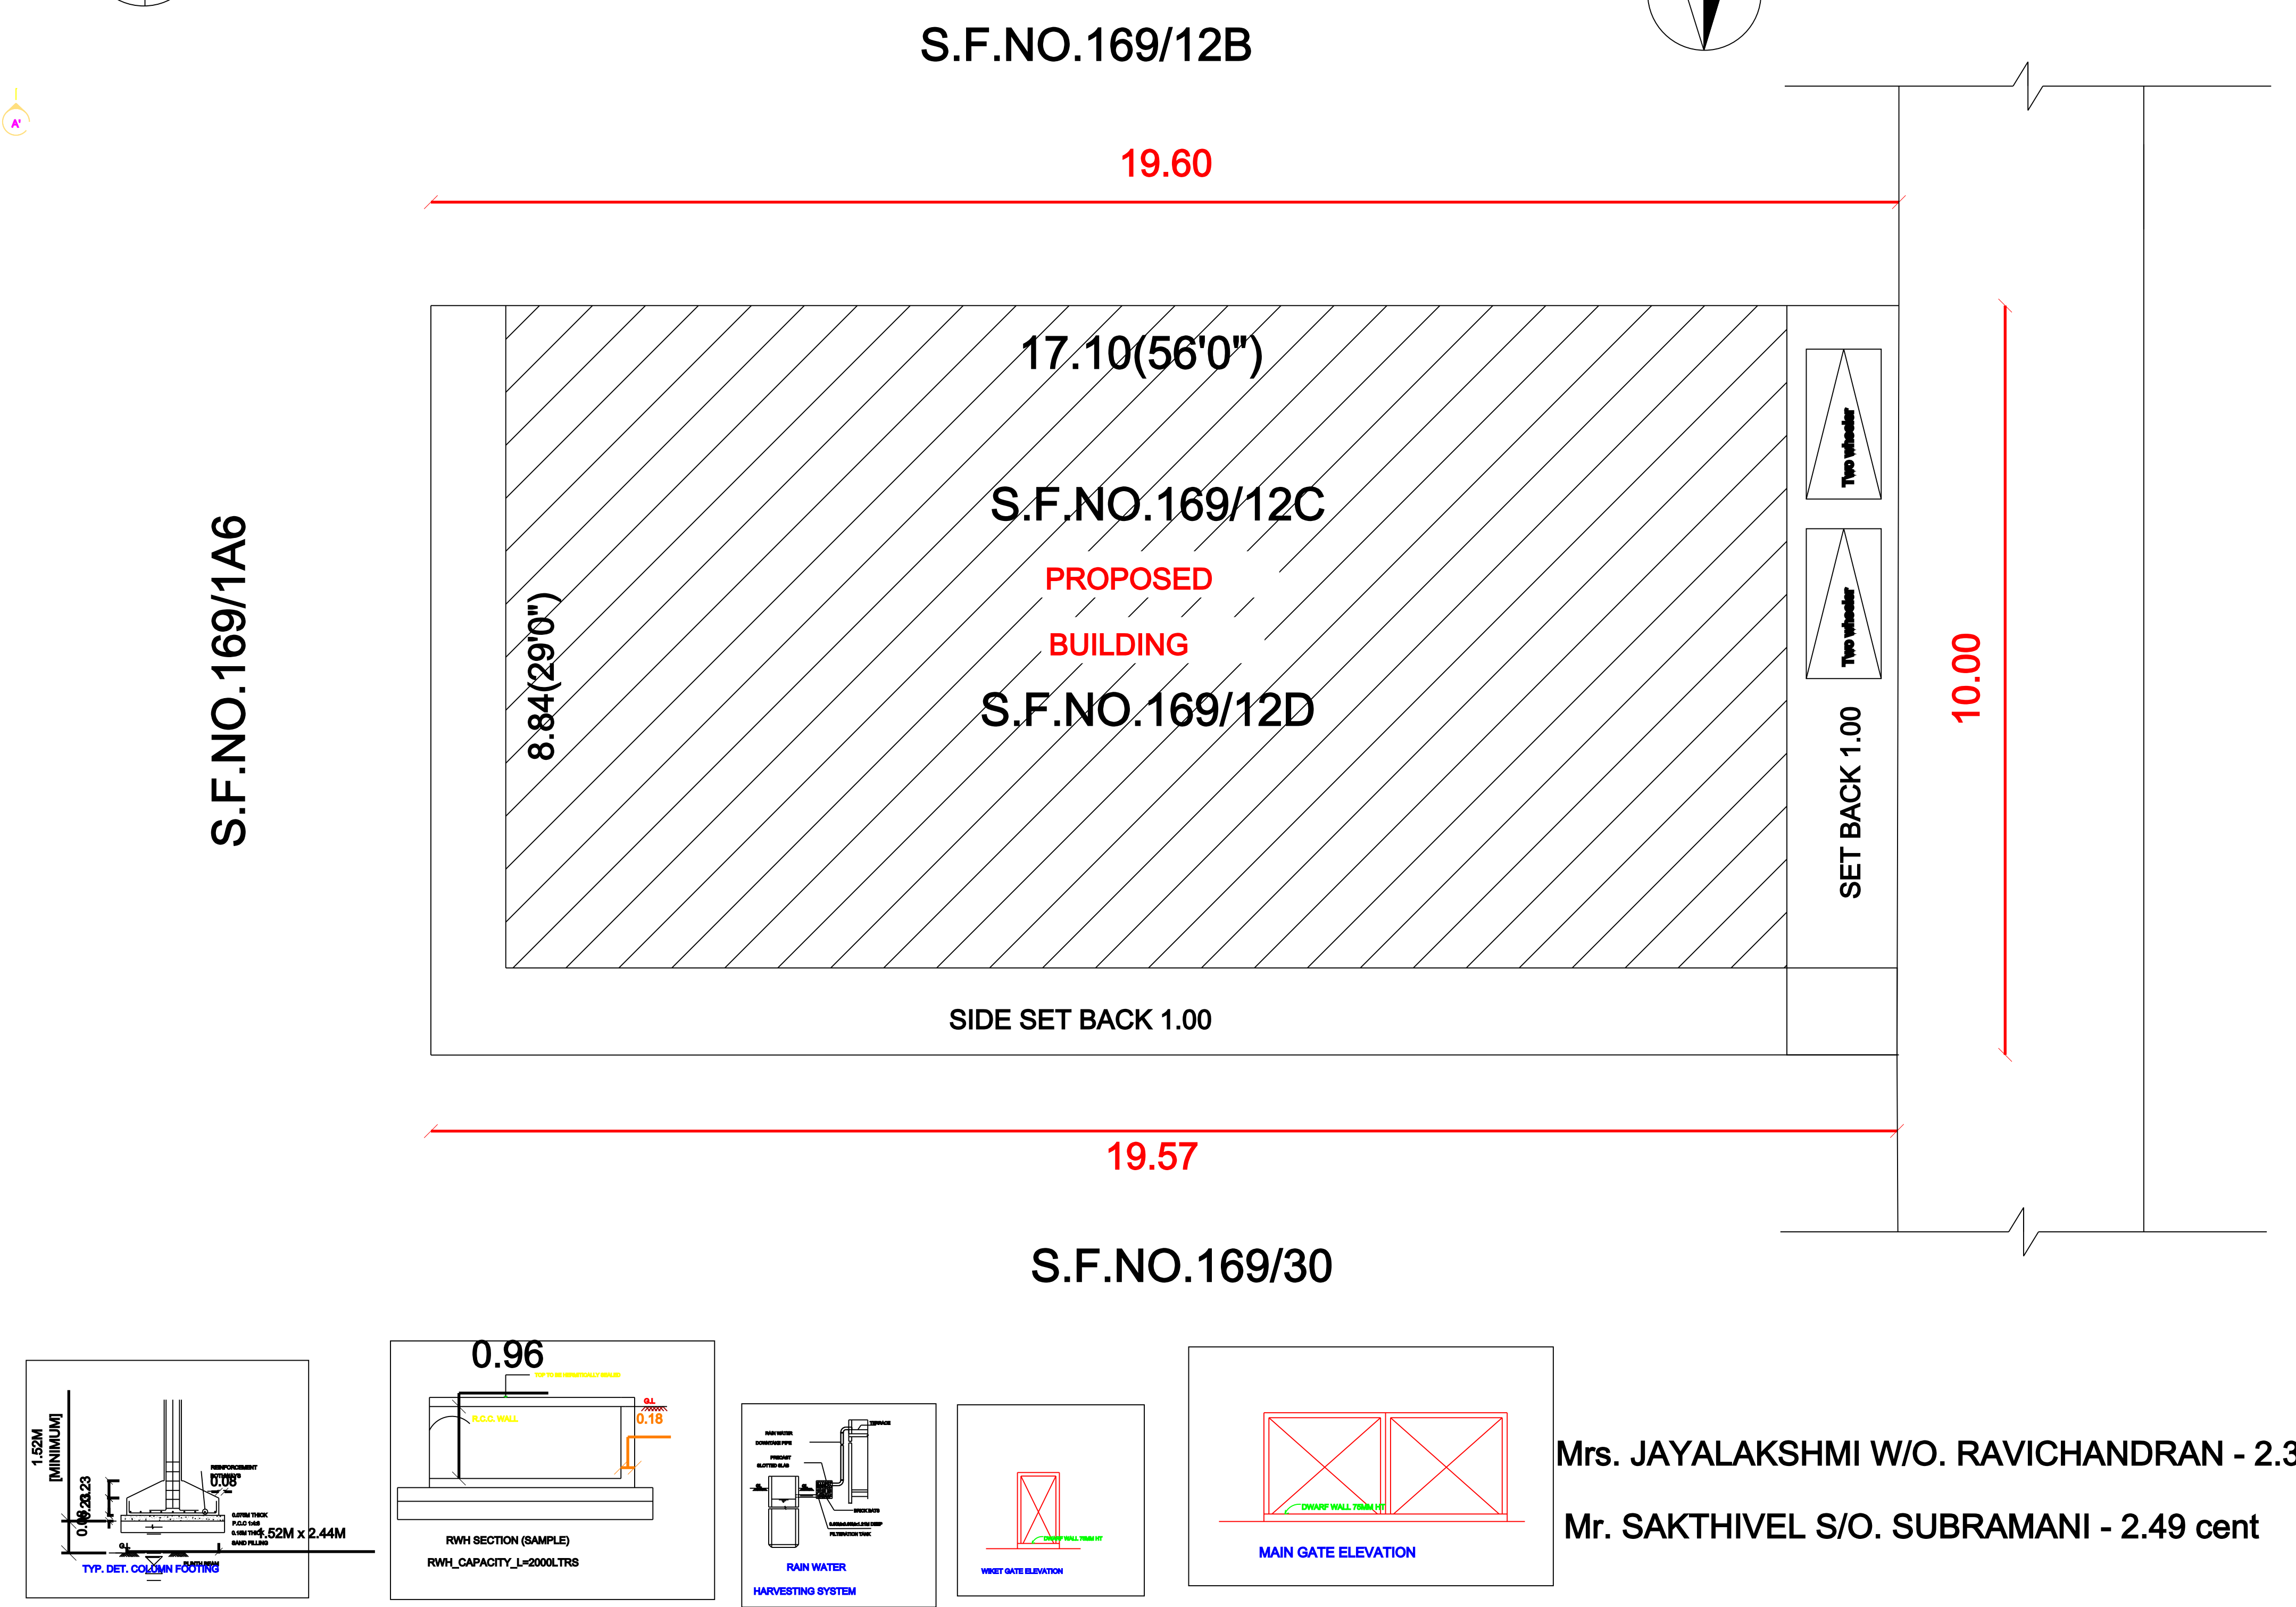
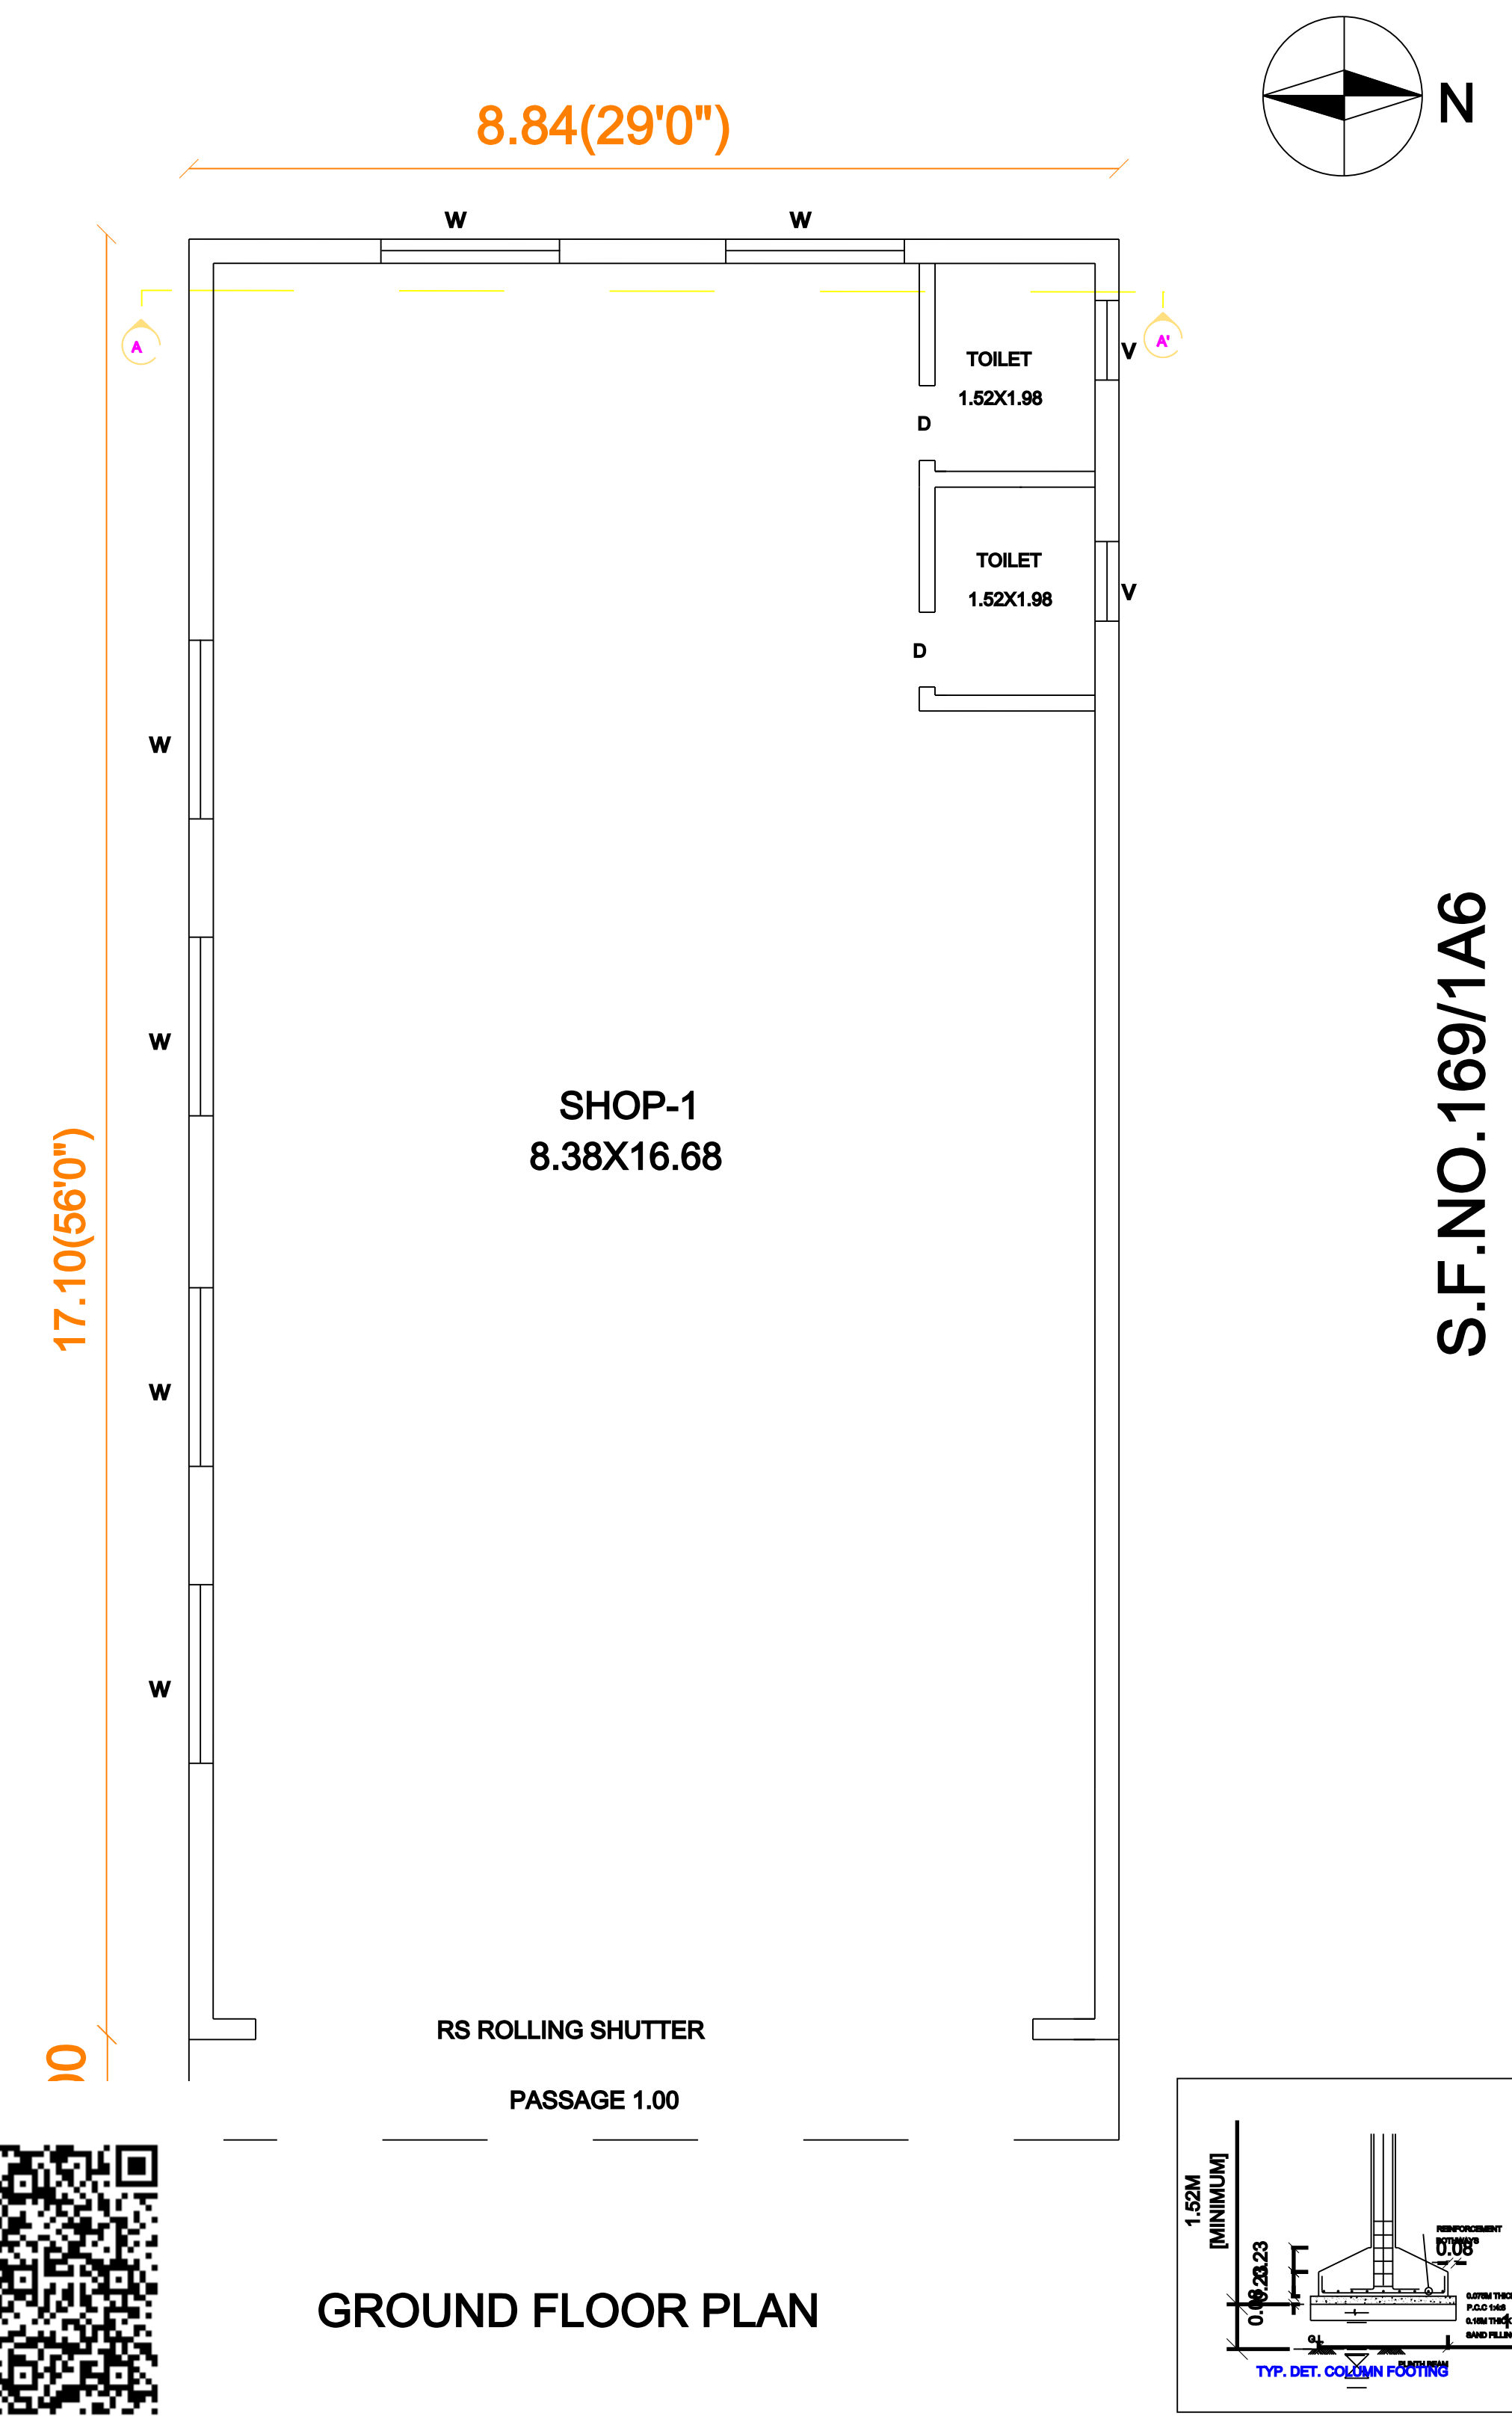


PLAN SHOWING THE PROPOSED CONSTRUCTION OF GI SHEET COMMERCIAL BUILDING AT PONNERI IN
S.F. No. 169/12C, 169/12D PONNERI VILLAGE AND PANCHAYAT, JOLARPETTAI PANCHAYAT UNION,
TIRUPATTUR TALUK AND TIRUPATTUR DISTRICT.

APPLICANT: Mrs. JAYALAKSHMI W/O. RAVICHANDRAN
Mr. SAKTHIVEL S/O. SUBRAMANI

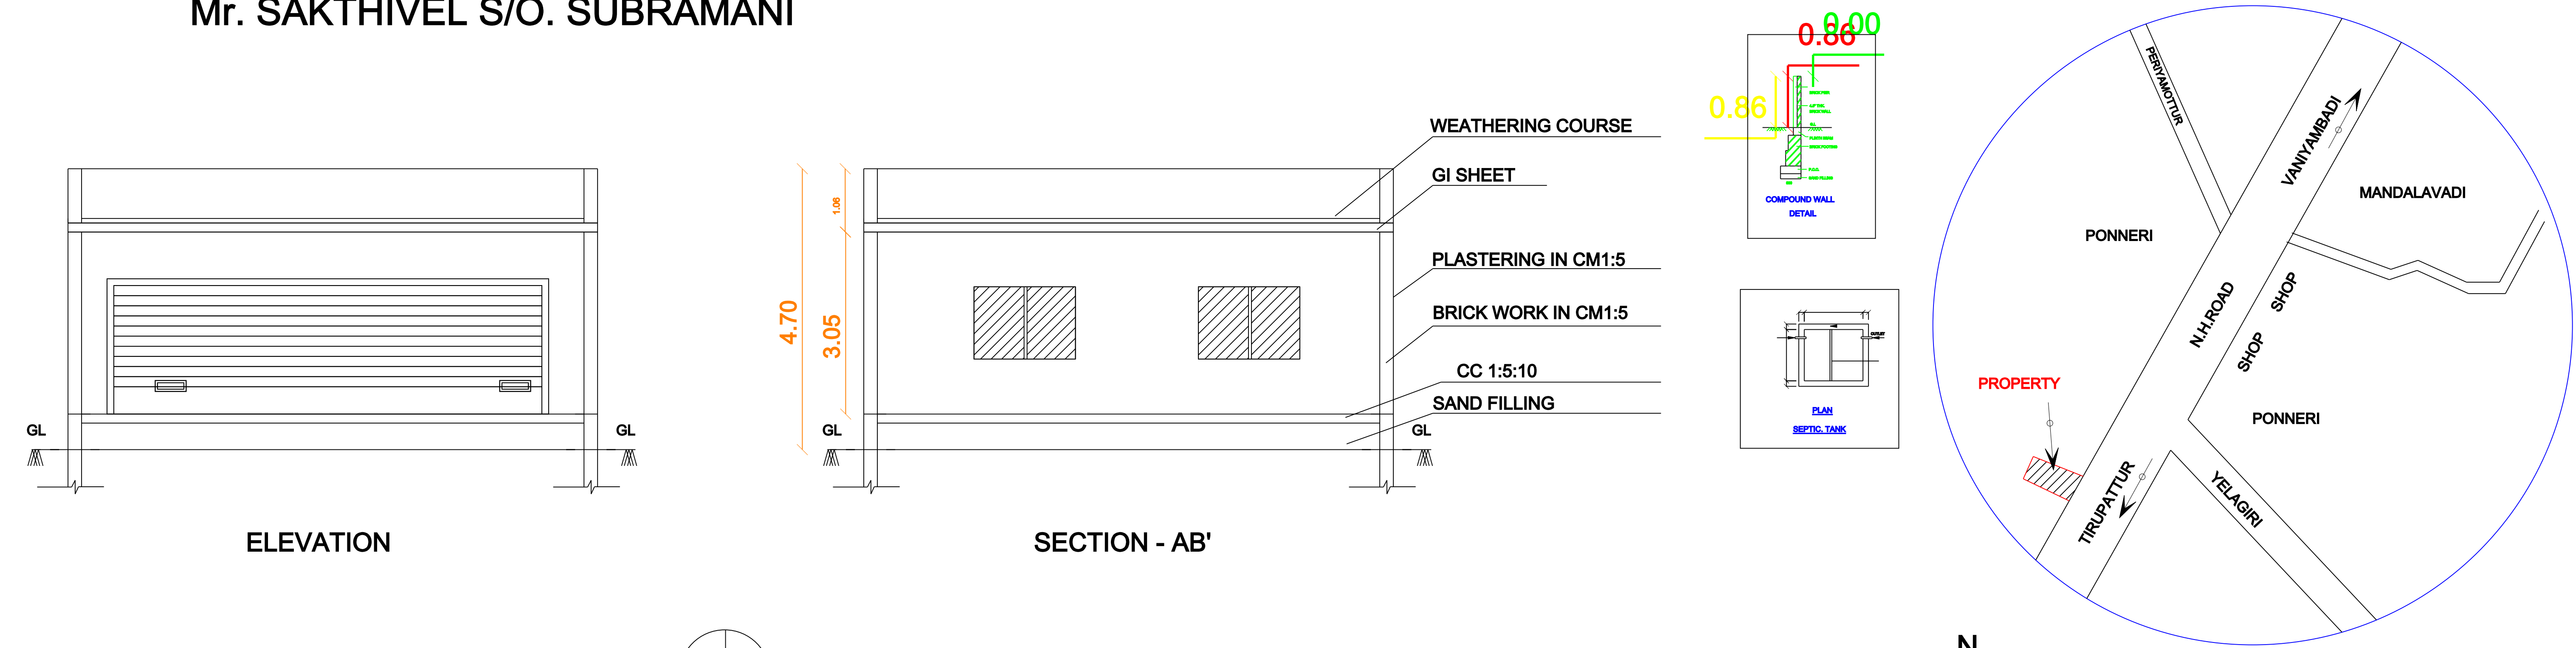

SCALE 1:100		SHEET No: 1	
ALL DIMENSIONS ARE IN "METER"			
PLOT COVERAGE = $\frac{150.87}{195.86} \times 100\%$ = 77.02 %			
F.S.I = $\frac{150.87}{195.86}$ = 77.02			
JOINERY DETAILS	FEET	METER	
RS ROLLING SHUTTER	10'0" X 8'0"	3.05 X 2.44	
D2 DOOR	2'6" X 7'0"	0.76 X 2.14	
W WINDOW	4'6" X 6'0"	1.36 X 1.83	
V VENTILATOR	2'6" X 2'6"	0.76 X 0.76	
AREA DETAILS		SQ.Ft	SQ.Mt
TOTAL (AS PER DOCUMENT) (4.84 CENT)			
TOTAL (AS PER SITE)		2108.82	195.86
GROUND FLOOR		1624.00	150.87
OPEN AREA		484.82	44.99
APPLICANT:			
REGISTERED ENGINEER:			

Mrs. JAYALAKSHMI W/O. RAVICHANDRAN - 2.34 cent
Mr. SAKTHIVEL S/O. SUBRAMANI - 2.49 cent