
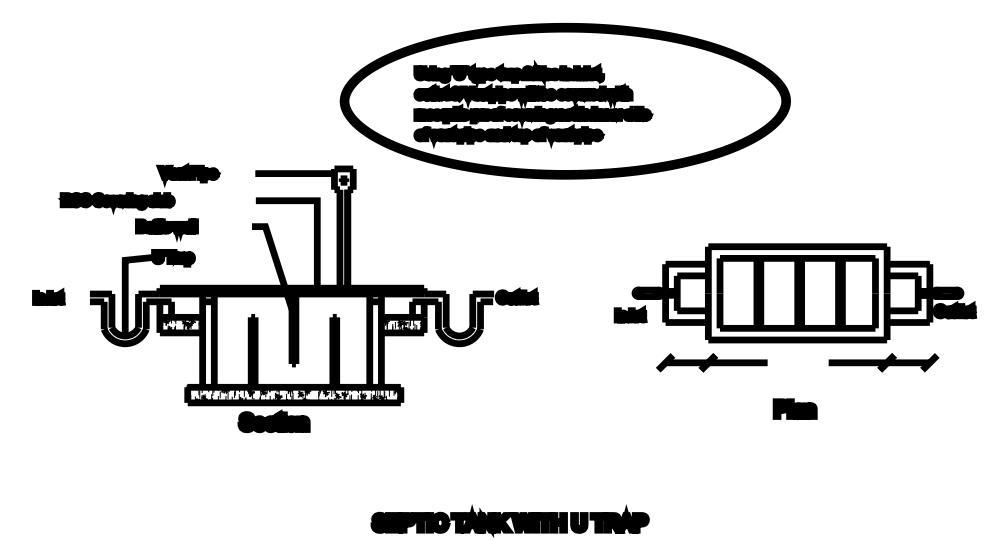
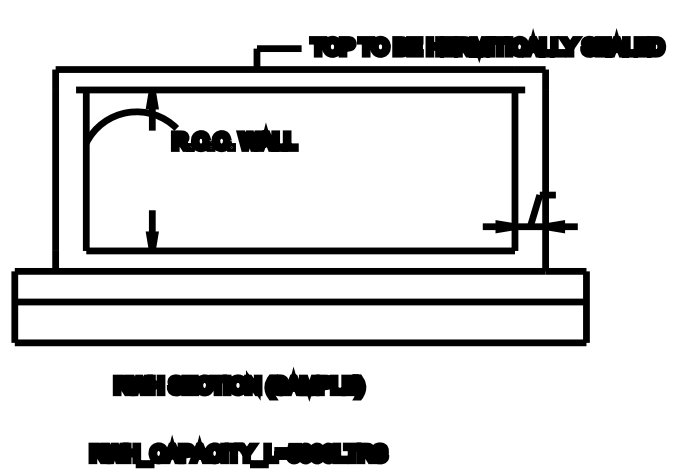
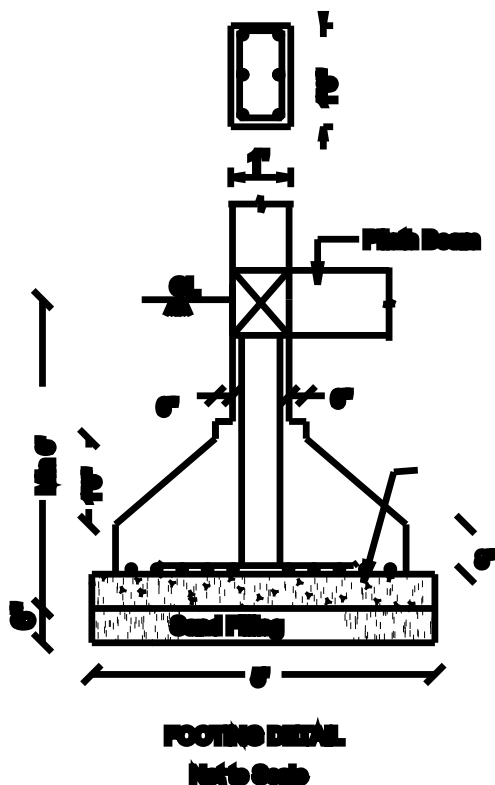
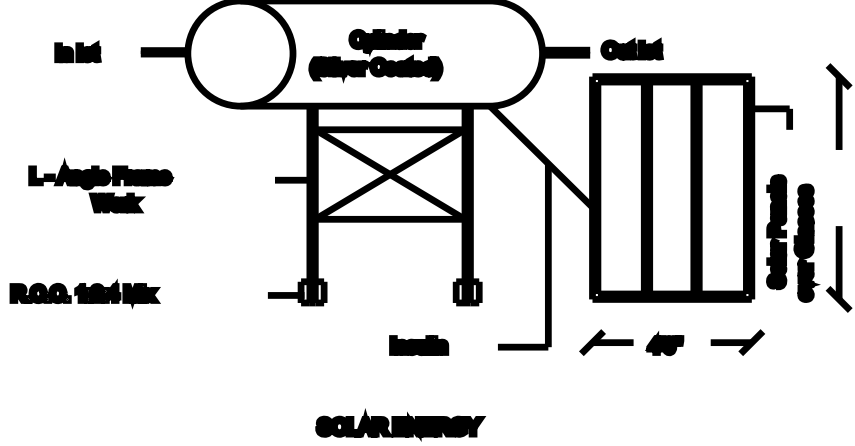
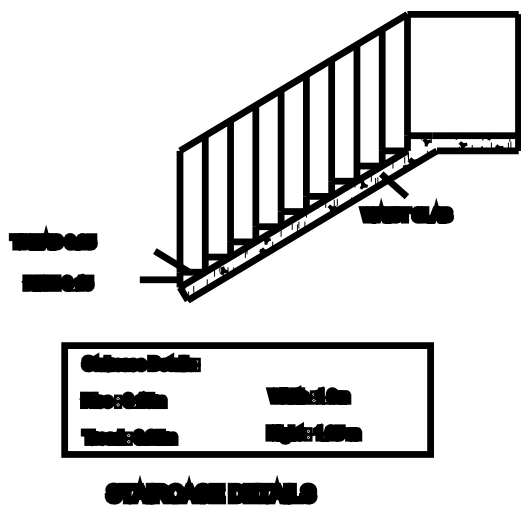
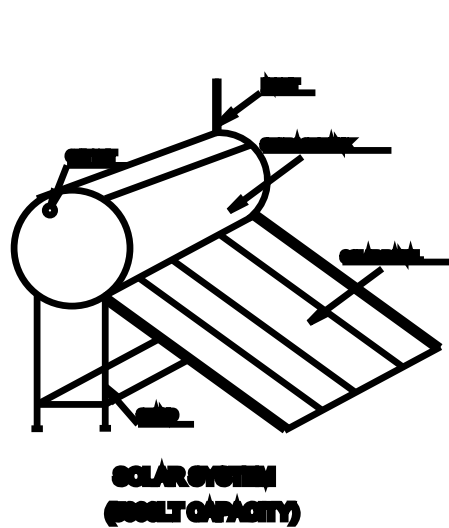
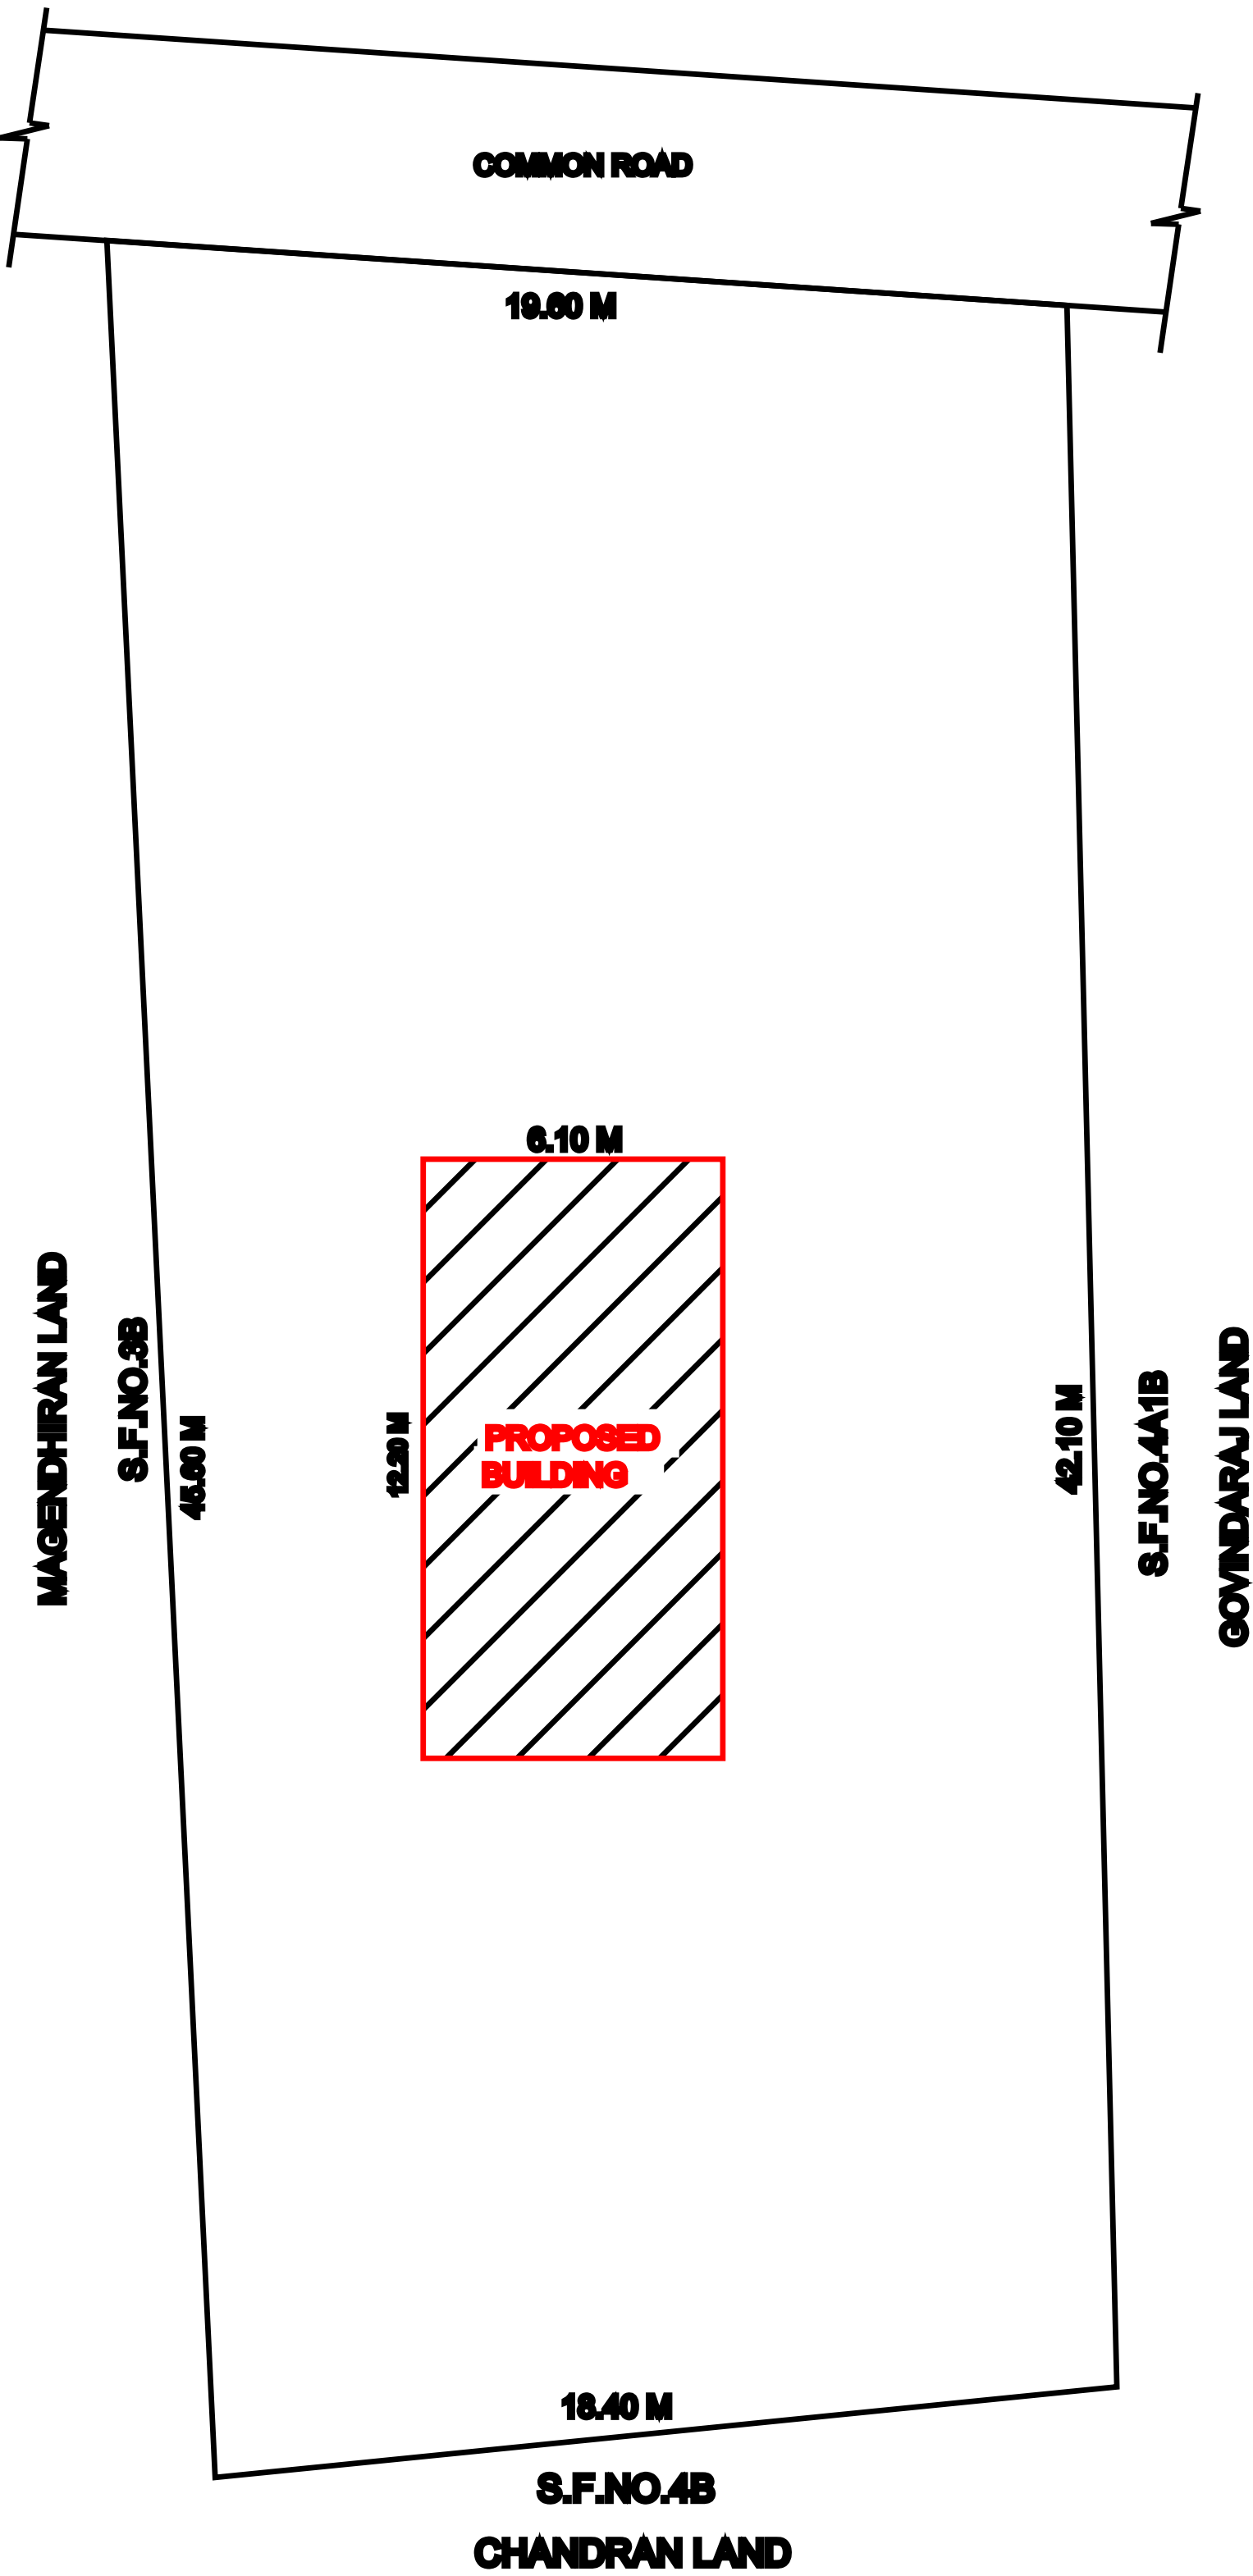
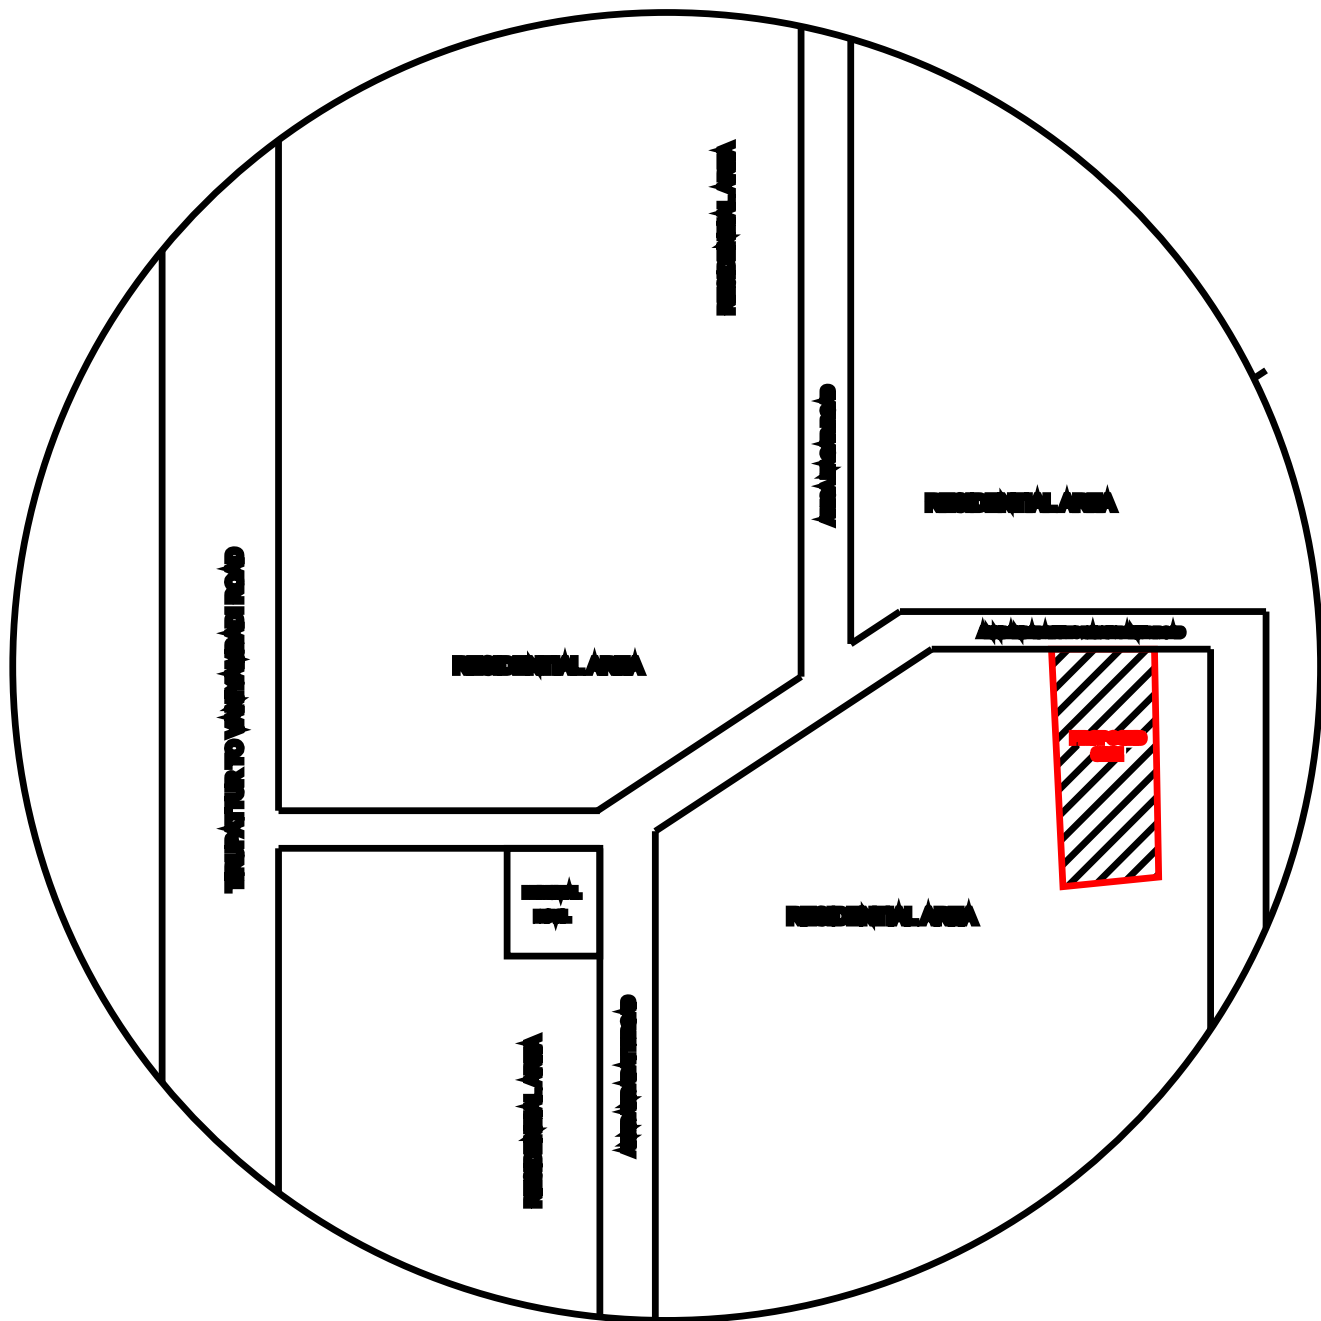
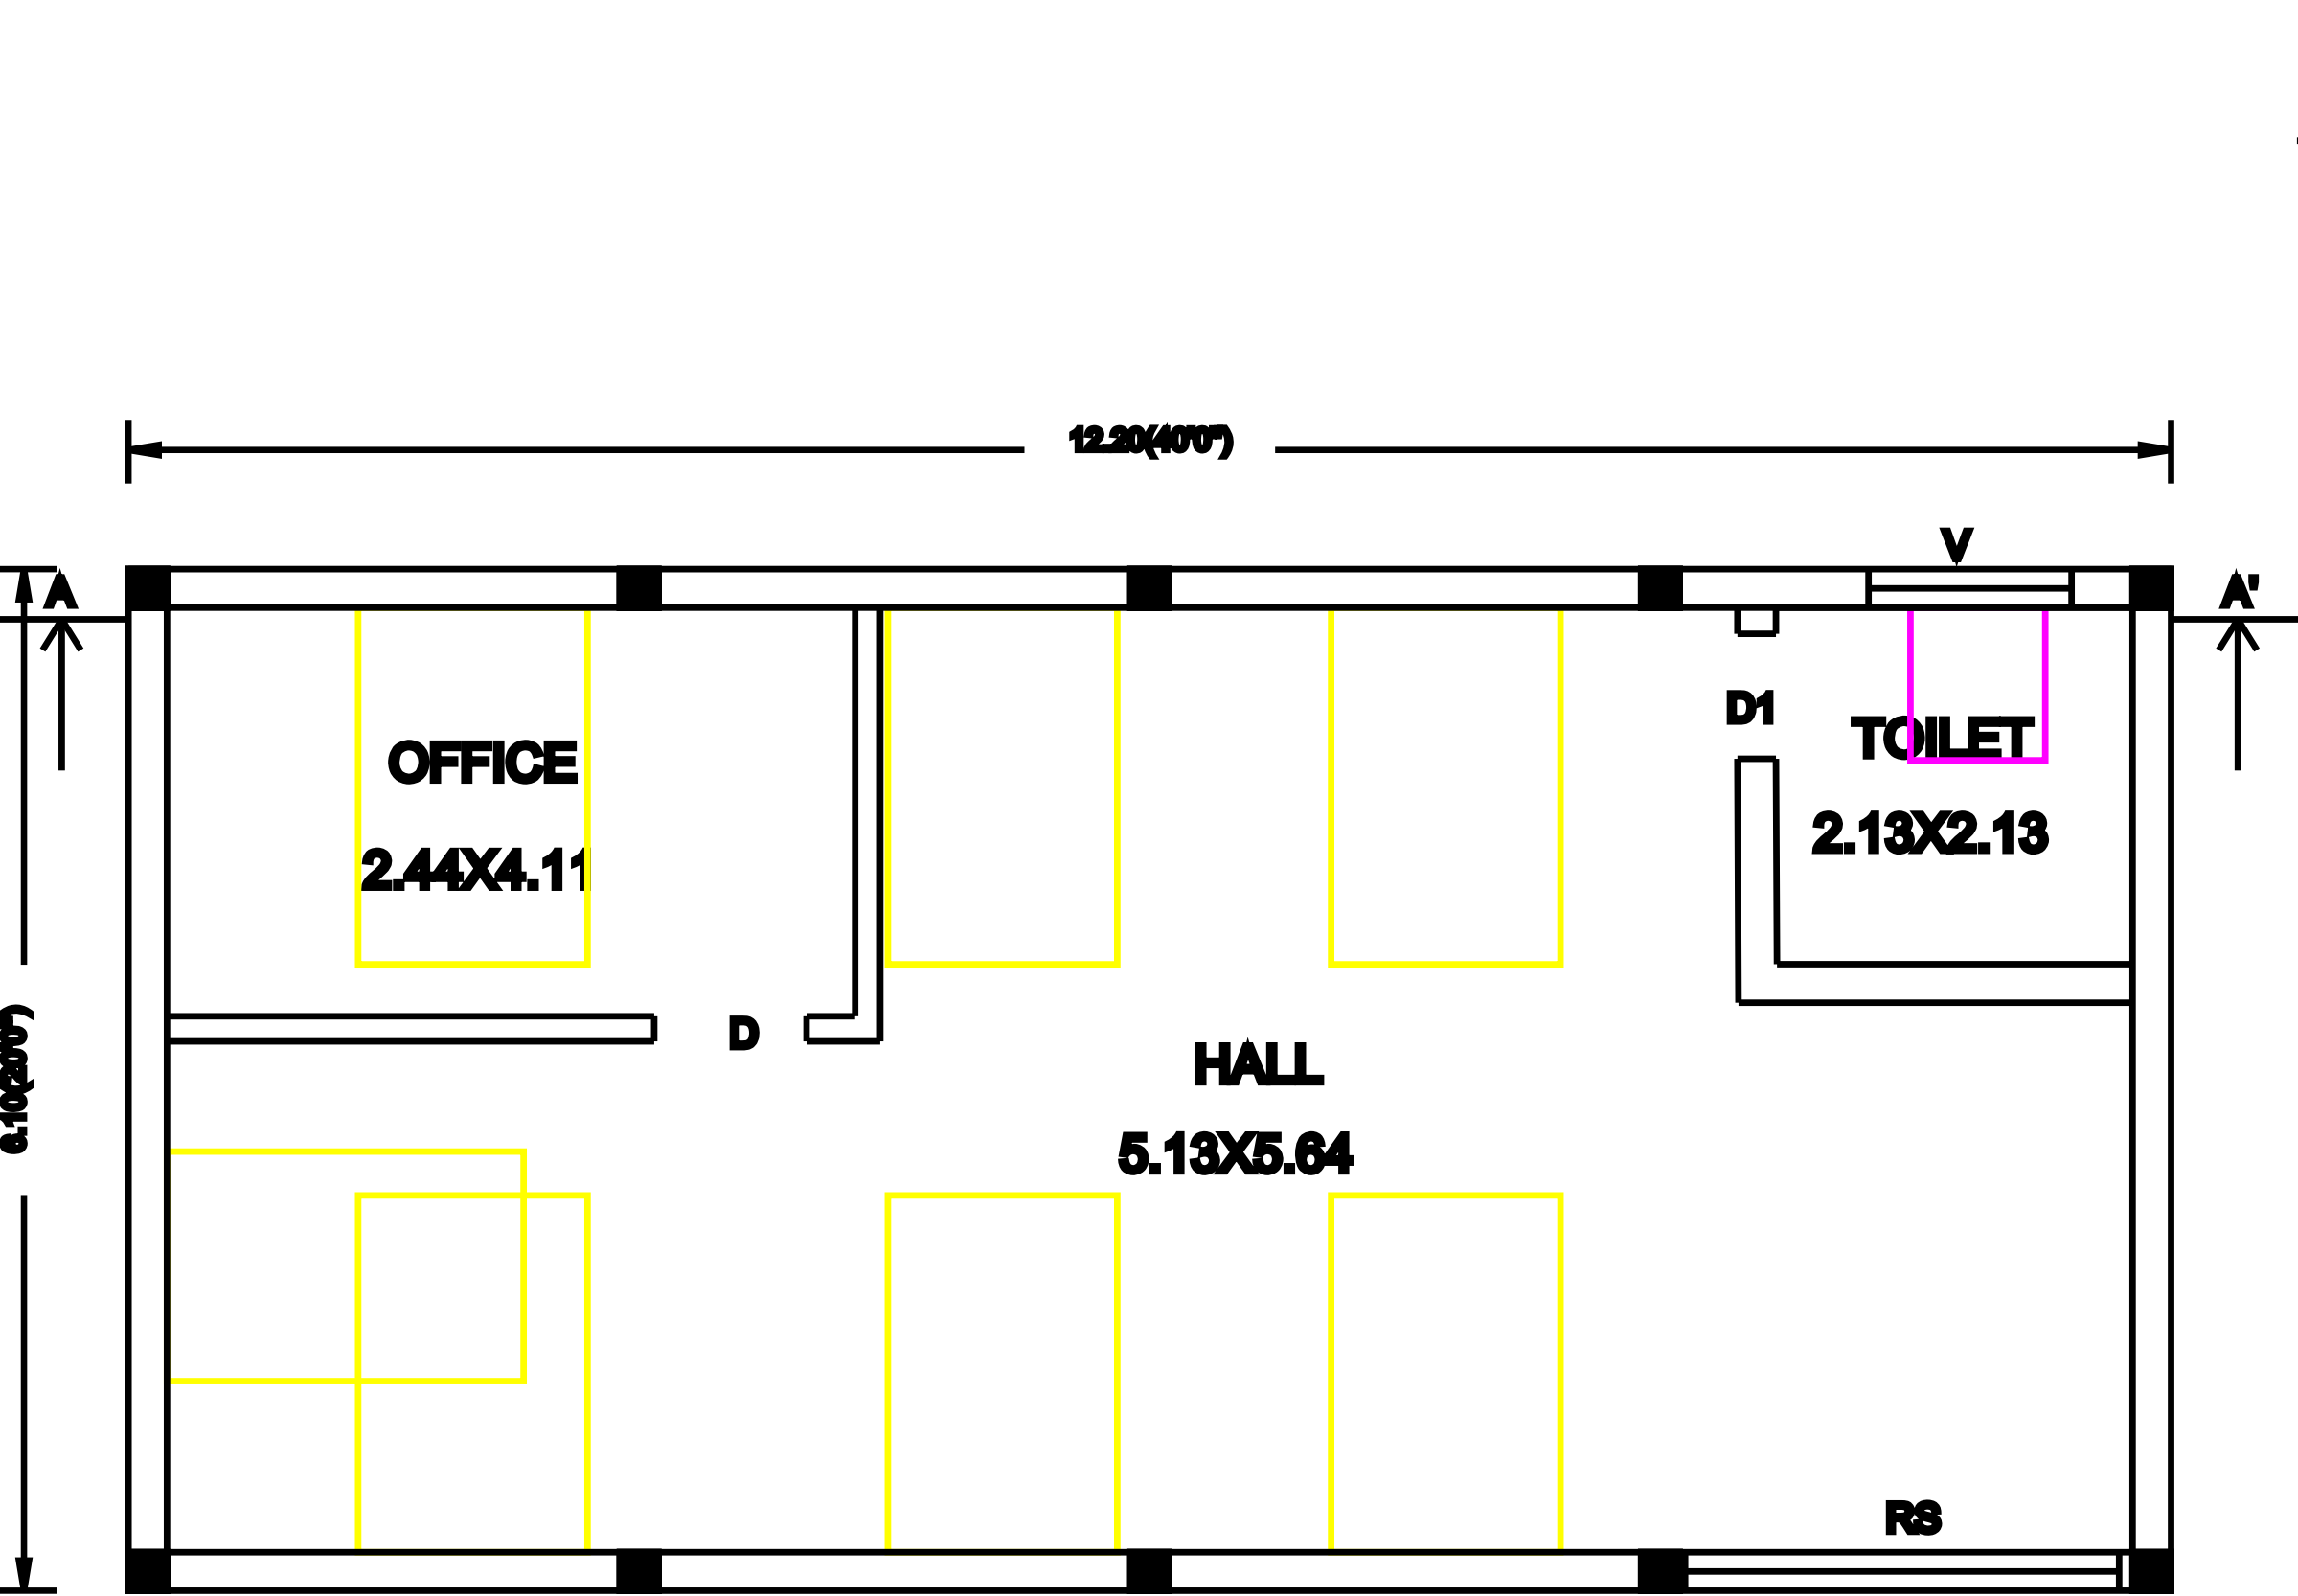


PLAN SHOWING THE PROPOSED CONSTRUCTION OF GI SHEET ROOF COMMERCIAL BUILDING AT ANNANDAPATTI TO  
KARUPPANUR ROAD, IN OLD S.F.NO. 187/4A, NEW S.F.No.187/4A1A, ANNANDAPATTI VILLAGE AND PANCHAYAT,  
PALNANGKUPPAM MADHURA, TIRUPATTUR TALUK AND DISTRICT.

APPLICANT: MR. A. JAI KUMAR S/O. ANNAMALAI.

OFFICE USE ONLY

Technical Approval Issued.  
This Document is Digitally Data Singed copy.  
So, No need any seal or Signature.

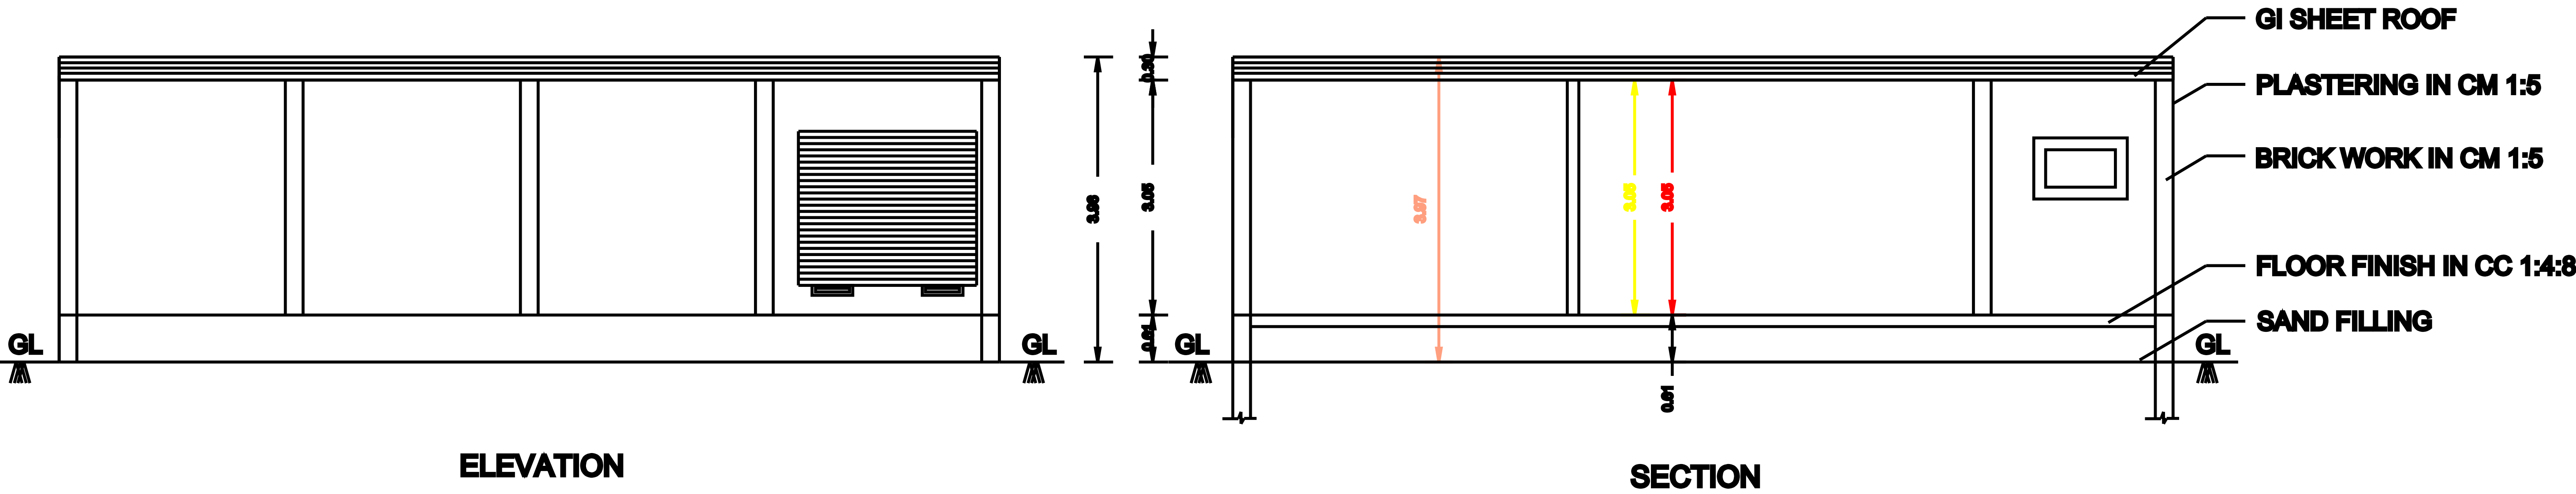

COLOUR INDEX :

TOTAL SITE AREA \_\_\_\_\_  
PROPOSED BUILDING \_\_\_\_\_  
EXISTING ROAD \_\_\_\_\_



SITE PLAN



OWNER SIGNATURE :

A. Jai Kumar

REGISTER ENGINEER :

Er. S. GOKULA LAKSHMI, B.E(CIVIL),  
SK CONSTRUCTION  
Registered Engineer - 033/LS/2023/00016

SK CONSTRUCTION

No.9/1 DON BOSCO NAGAR,  
OPP. DON BOSCO SCHOOL OF EXCELLENCE CBSE,  
Tirupattur - 633001.  
Contact: 9885521122, 9379574783  
Email : sklakhmi7777@gmail.com