
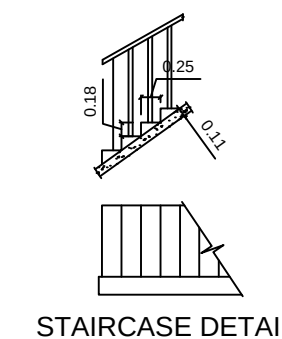
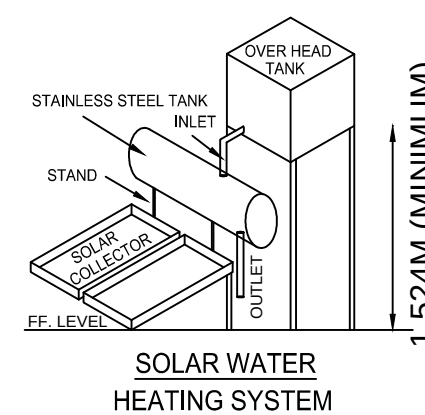
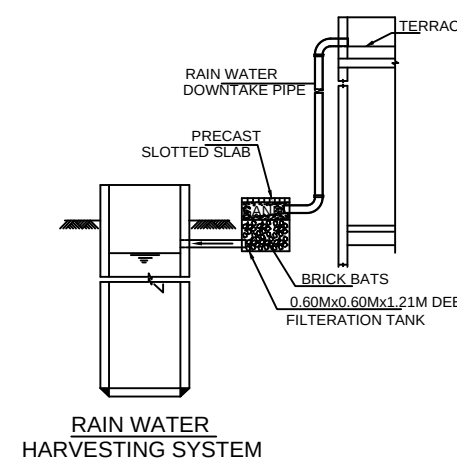
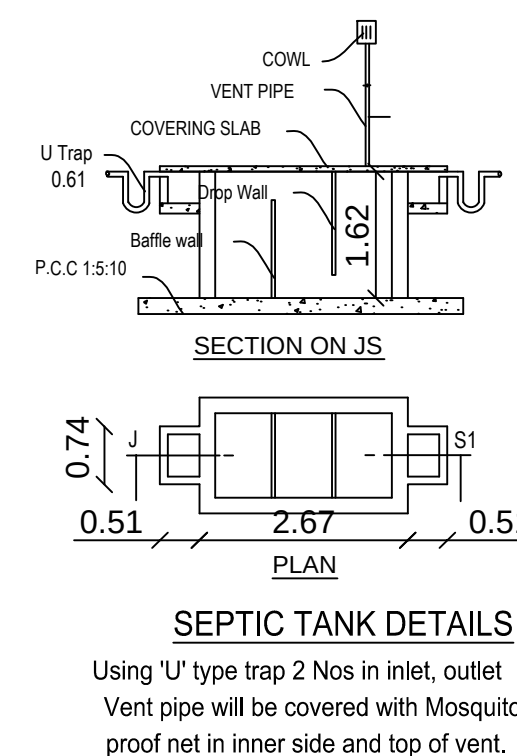
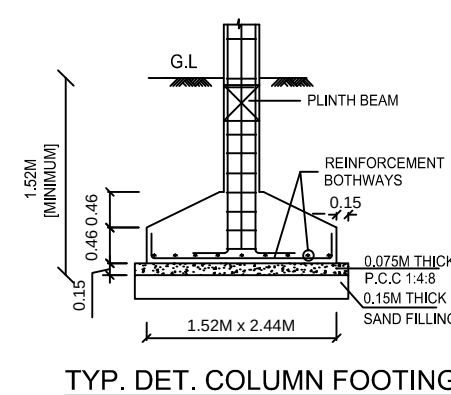
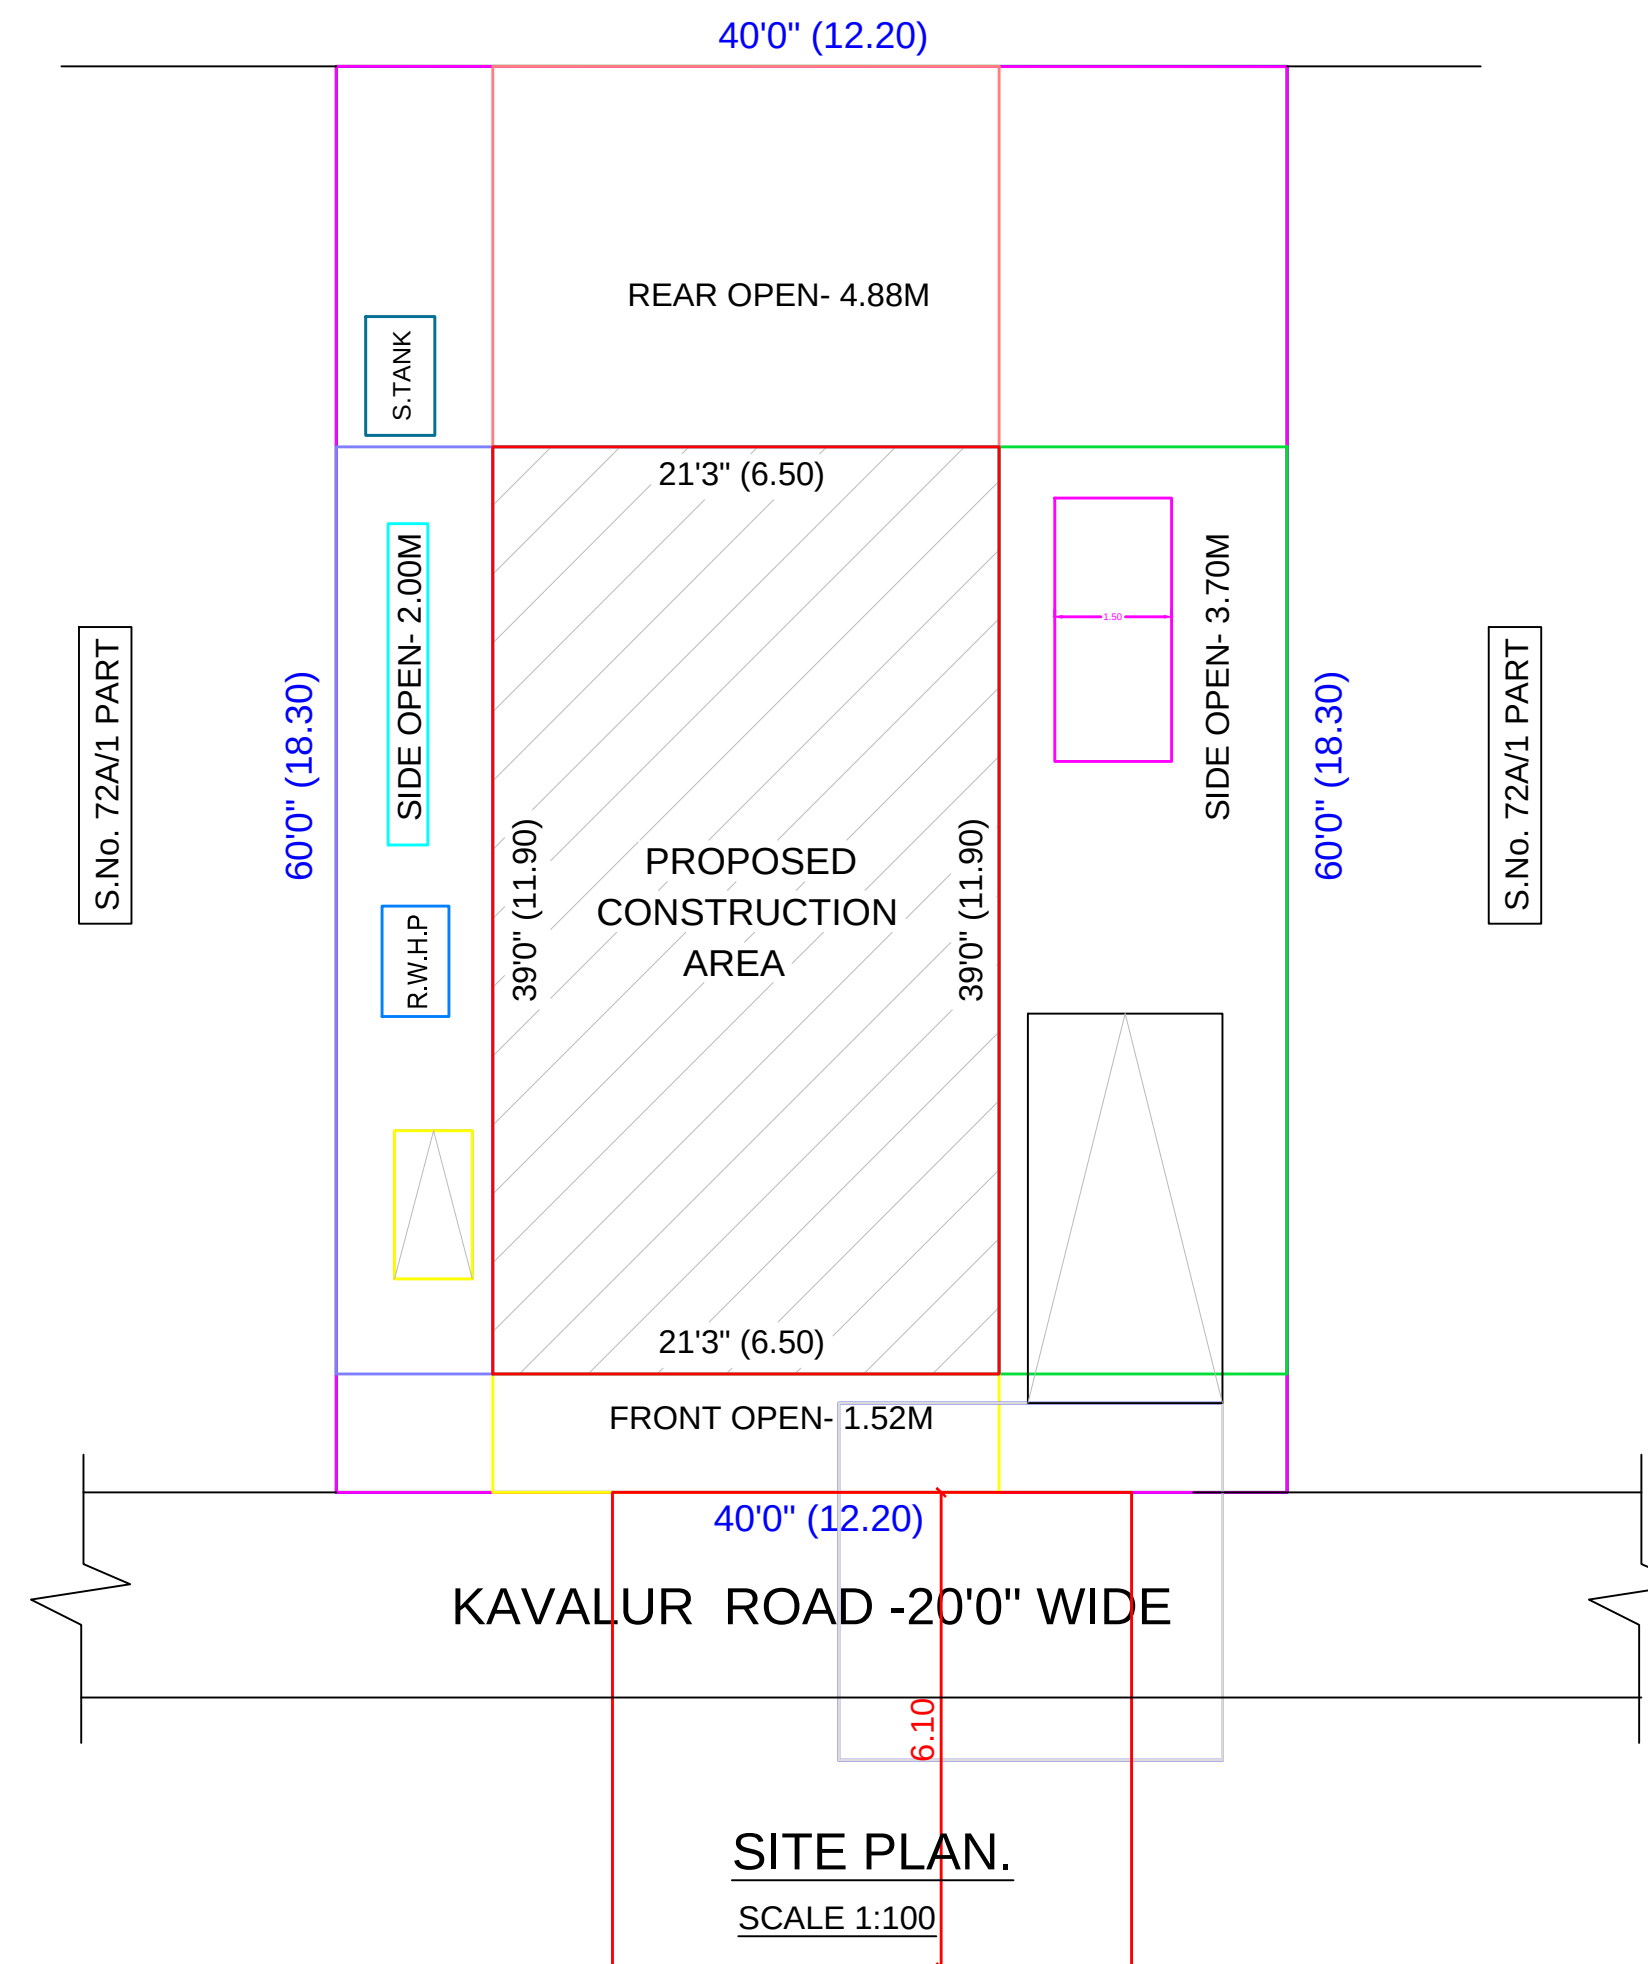
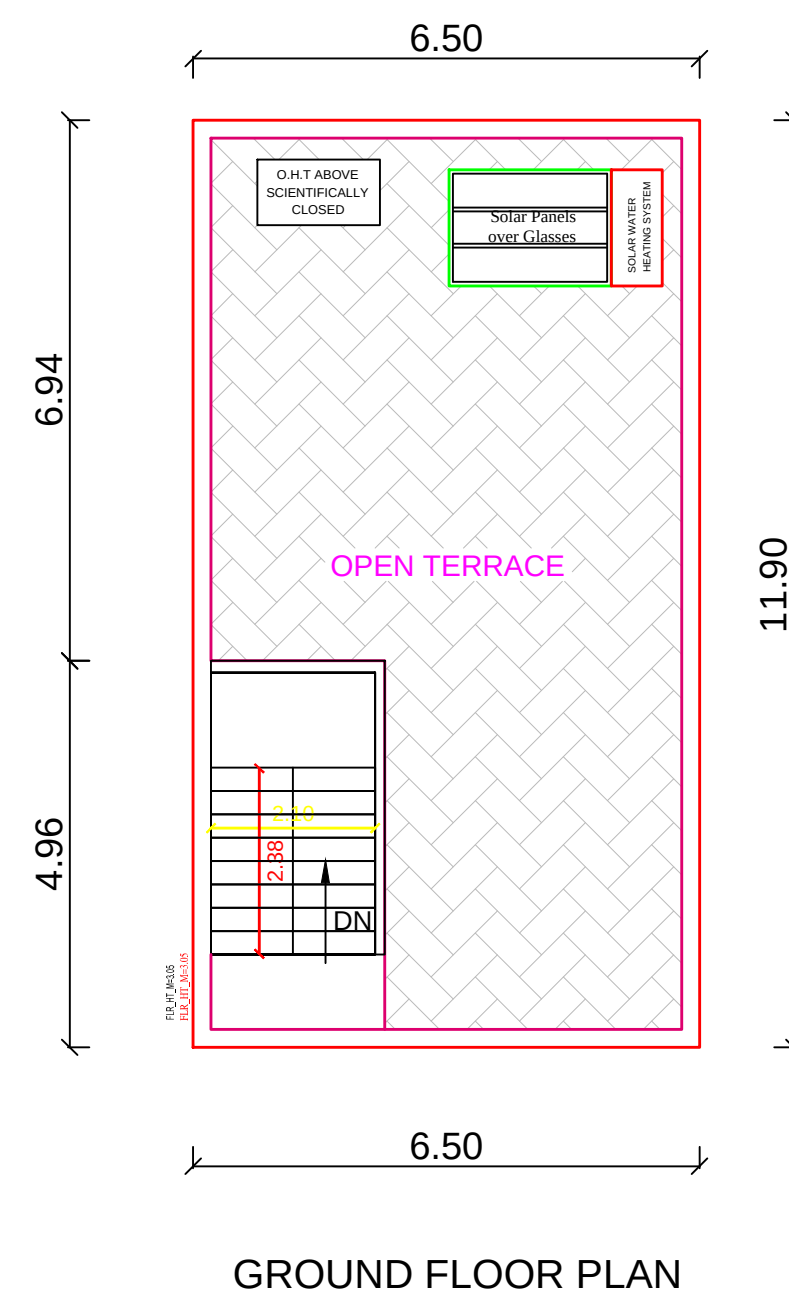
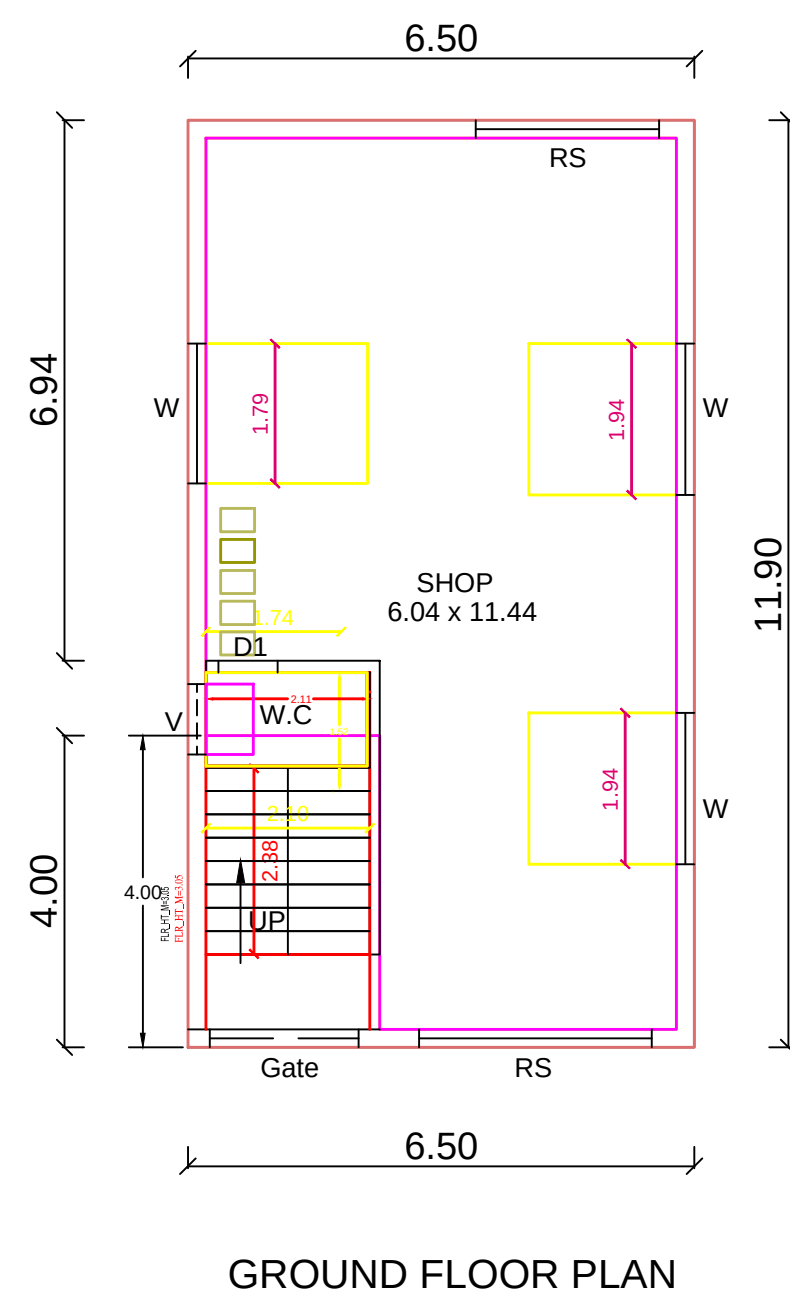
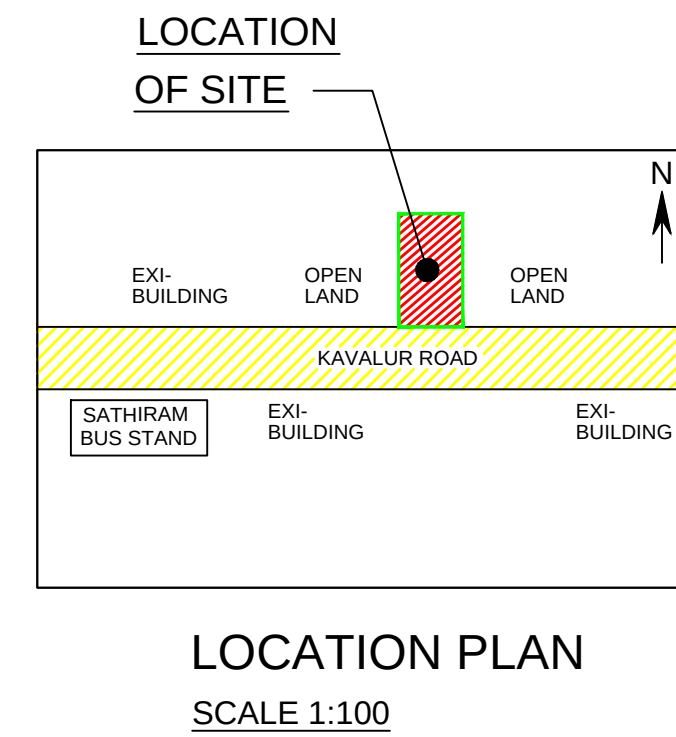
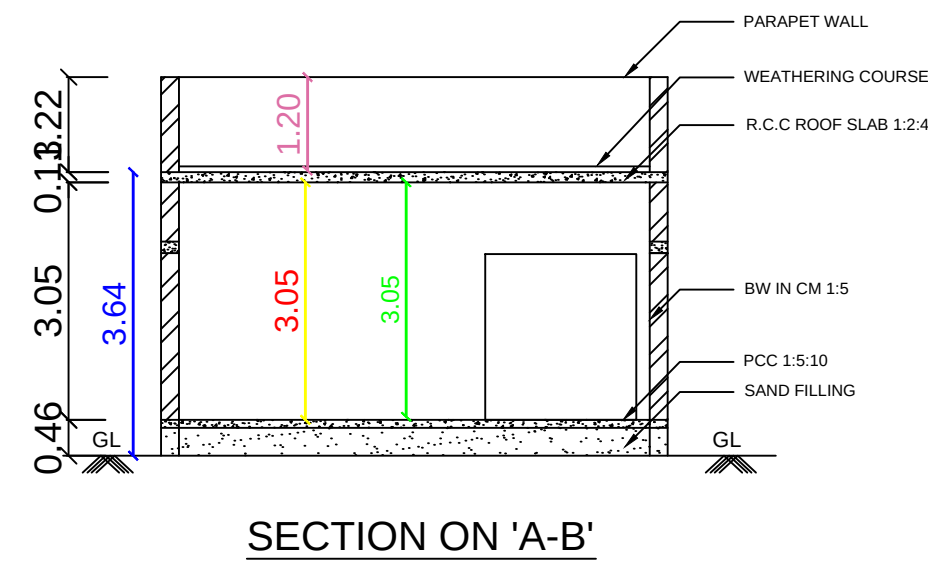


PLAN SHOWING THE PROPOSED NEW CONSTRUCTION OF RCC ROOF COMMERCIAL SHOP BUILDING IN GROUND FLOOR
SURVEY No. 72 A /1 PART , PATTA No. 1416, BEEMAKULAM VILLAGE & PANCHAYAT, ALANGAYAM PANCHAYAT UNION
VANIYAMBADI TALUK, TIRUPATHUR DISTRICT. SCALE 1: 100
OWNER : Mr. S.ASHOKKUMAR s/o. SUGUMARAN

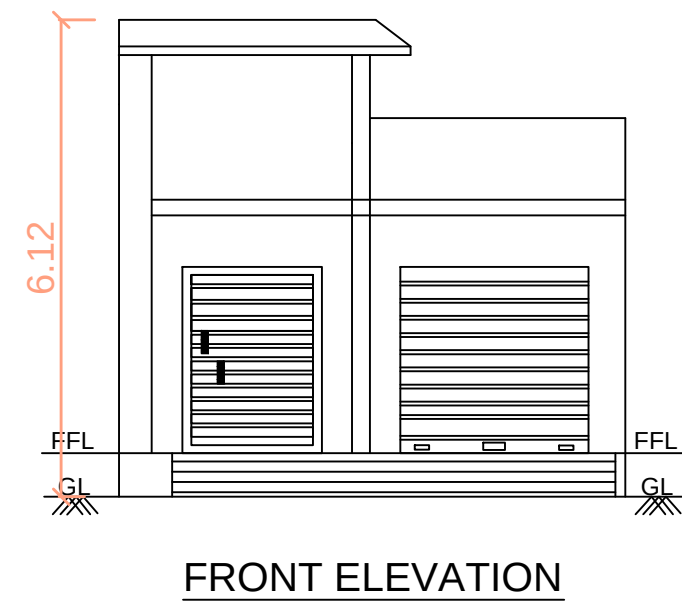

AREA DETAILS :	SQFT	SQMT
AREA AS PER SITE	2400.00	222.96
AREA AS ON GROUND	2400.00	222.96
GROUND FLOOR		
PRO.CONSTN.IN GROUND FLOOR.	832.56	77.35
OPEN SPACE	1567.44	145.61

PLOT COVERAGE = $\frac{77.35}{222.96} = 34.69\%$

F.S.I. = $\frac{77.35}{222.96} = 0.35$

RS	ROLLING SHUTTER	2.13	X	2.27
D	DOOR	0.91	X	2.13
D1	DOOR	0.76	X	2.13
GW	GRILL WORK	1.83	X	1.27
W	WINDOW	2.13	X	2.13
V	VENTILATOR	0.91	X	0.61

OWNER'S BOUNDARY IN	
PRO. CONSTN AREA IN	
EXI- ROAD / STREET IN	

Applicant's Name : Mr. S.ASHOK KUMAR
s/o. SUGUMARAN

ENGINEER :

Er. T.MALA MARGARET, D.C.E.,
REGISTERED ENGINEER - Gr.3
Reg No.034 / LS / 2019 / 00002
7/163, NEW STREET,
PERUMALPET,VANIYAMBADI.
CELL : 99432 07103