



PLAN SHOWING THE PROPOSED CONSTRUCTION OF GROUND AND FIRST FLOOR RCC ROOF RESIDENTIAL BUILDING IN S.F. NO: 304/2B, 338 IN "RAMYA GARDEN"
SITE NO: 29,30 AT MANGALAM VILLAGE AND PANCHAYAT, TIRUPUR SOUTH TALUK & DISTRICT.


NAME OF THE APPLICANT : Mrs.Jannathul Firdouse ., W/o Mr. Muhammed Musthafa

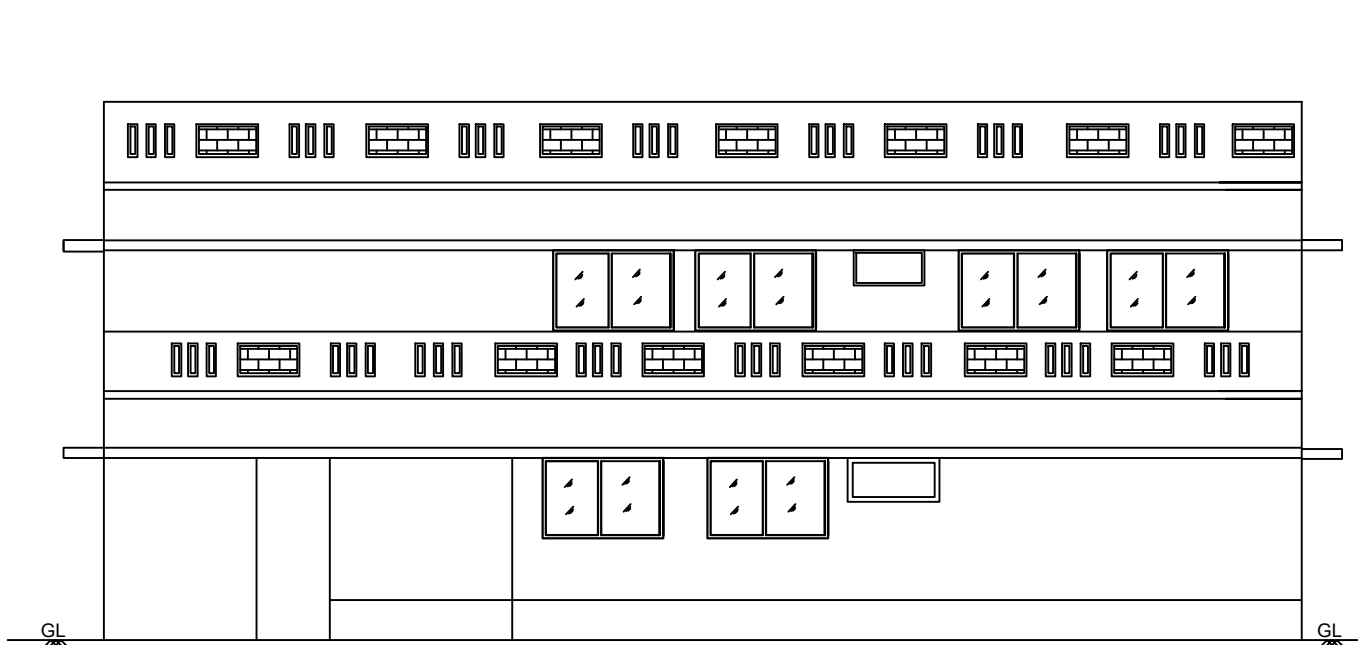


ELEVATION

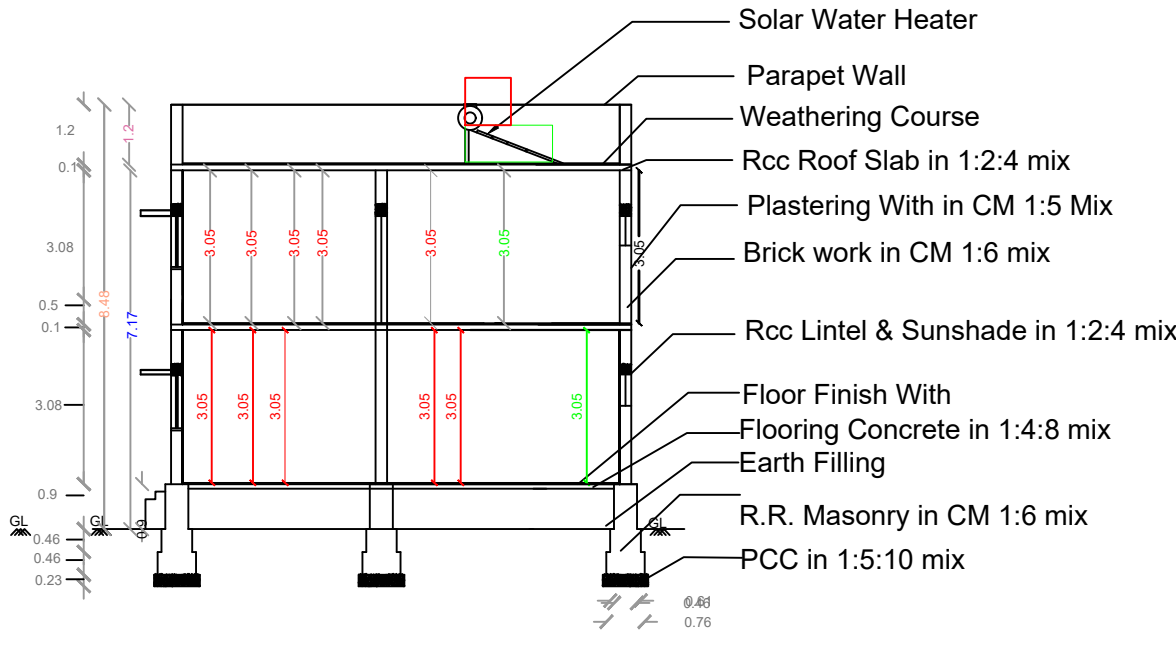


SECTION A-A'

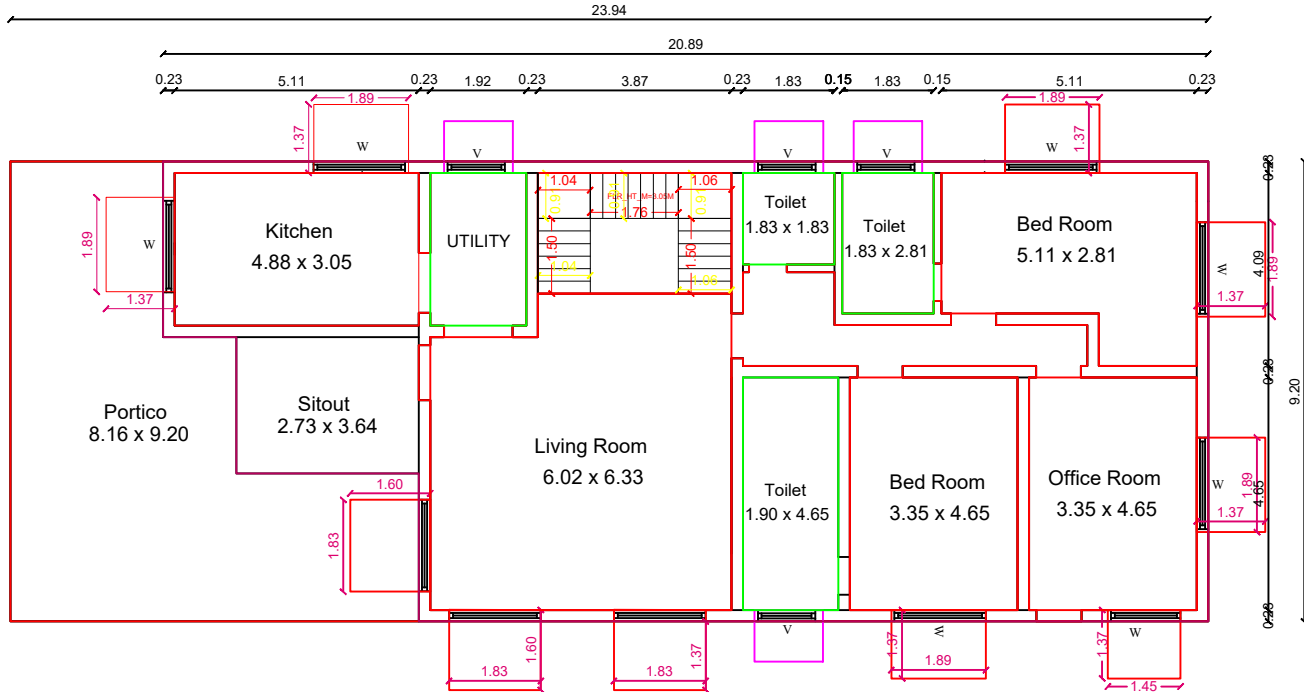

GROUND FLOOR PLAN

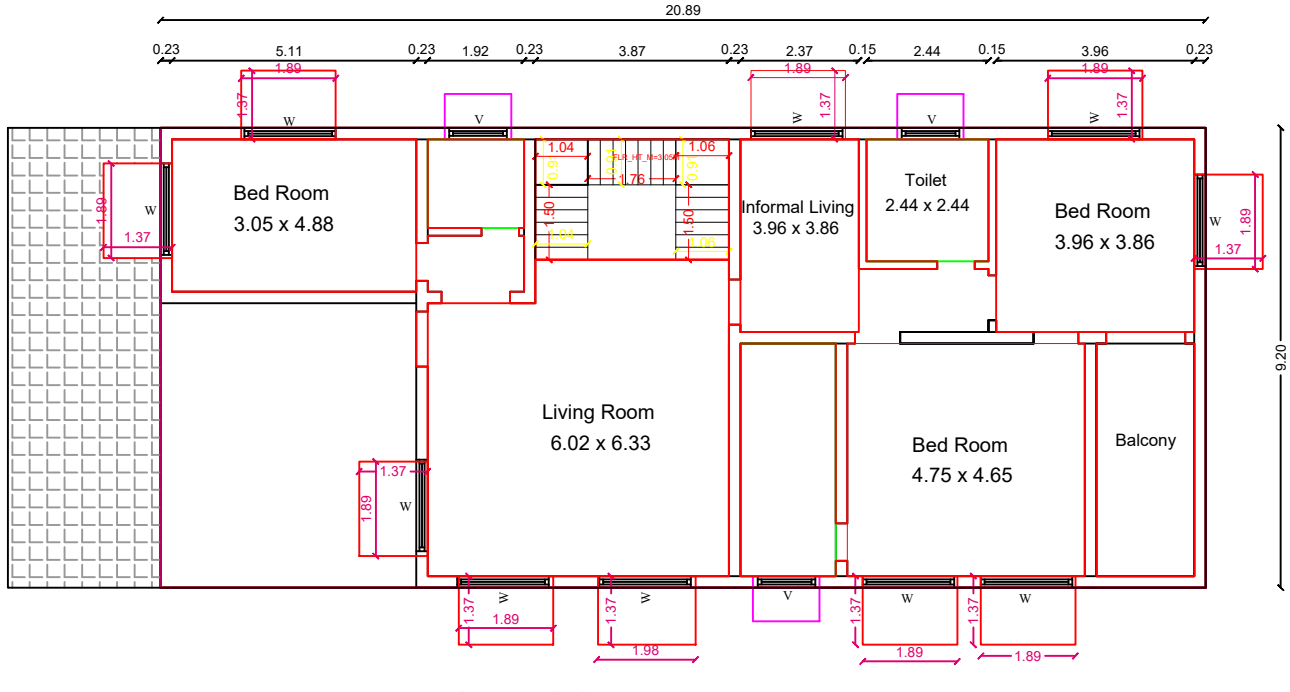

FIRST FLOOR PLAN

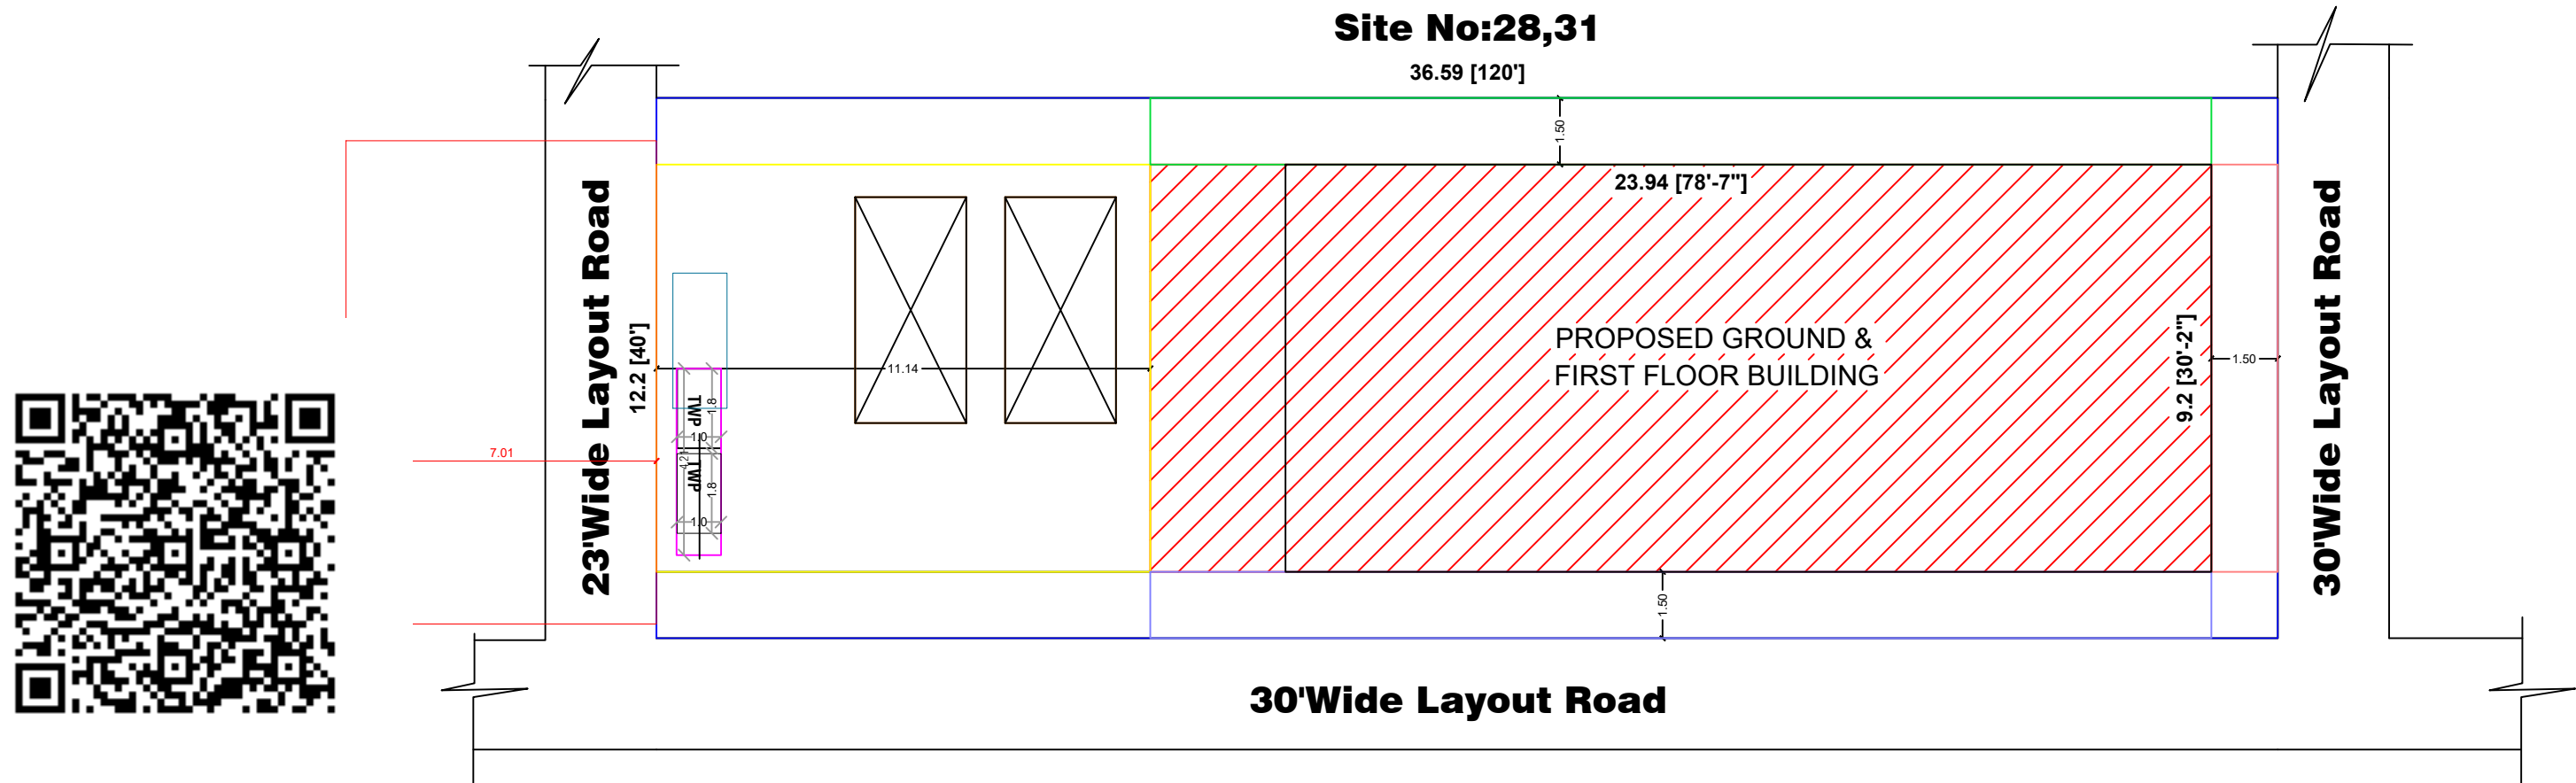

SITE PLAN

 N	Scale	
	Plan : 1: 100 Site Plan : 1: 100	
Plinth Area Details	Sq.Ft	Sq.Mt
Area of the Site	4800.00	445.93
Area of the G.F. Building	2369.70	220.15
Area of the Pro. F.F. Building	2067.76	192.10
Total	4437.46	412.25
Area of the Open Space	2430.30	225.78

Schedule of Joineries			
MD	Main Door	5'-0" x 7'-0"	(1.52 x 2.13)
D	Door	3'-3" x 7'-0"	(1.00 x 2.13)
D1	Door	2'-6" x 7'-0"	(0.76 x 2.13)
O	Open	4'-0" x 7'-0"	(1.22 x 2.13)
Ao	Arch Open	3'-3" x 7'-0"	(1.00 x 2.13)
W	Window	4'-0" x 6'-0"	(1.22 x 1.83)
W1	Window	4'-0" x 4'-0"	(1.22 x 1.22)
V	Ventilator	3'-0" x 3'-0"	(0.91 x 0.91)
V1	Ventilator	3'-0" x 2'-6"	(0.91 x 0.76)

One Solar System to be Provided		
Parking details	No's	Size(m)
Two Wheeler Parking [T.W.P]	2	1.0 x 1.8

Reference	
Site Boundary	
Exi. Building	
Pro. Addi. Building	
Rwpp	
Road	

APPLICANT.

L.B.S/ENGINEER