


PLAN SHOWING THE PROPOSED CONSTRUCTION OF R.C.C ROOF GROUND AND FIRST FLOOR RESIDENTIAL BUILDING IN S.F.NO.101/1A1A1A1A1A, SITE NO: 1034 ,V.G.P.MANGALAPURI TOWN, POOMALUR VILLAGE AND PANCHAYAT, PALLADAM TALUK, TIRUPUR DISTRICT.

NAME OF THE OWNER :- Mr.SIVASUBRAMANI., S/o Mr.Sappani.,

LAYOUT APPROVED NO : LP/DTCP NO.1030/1993.

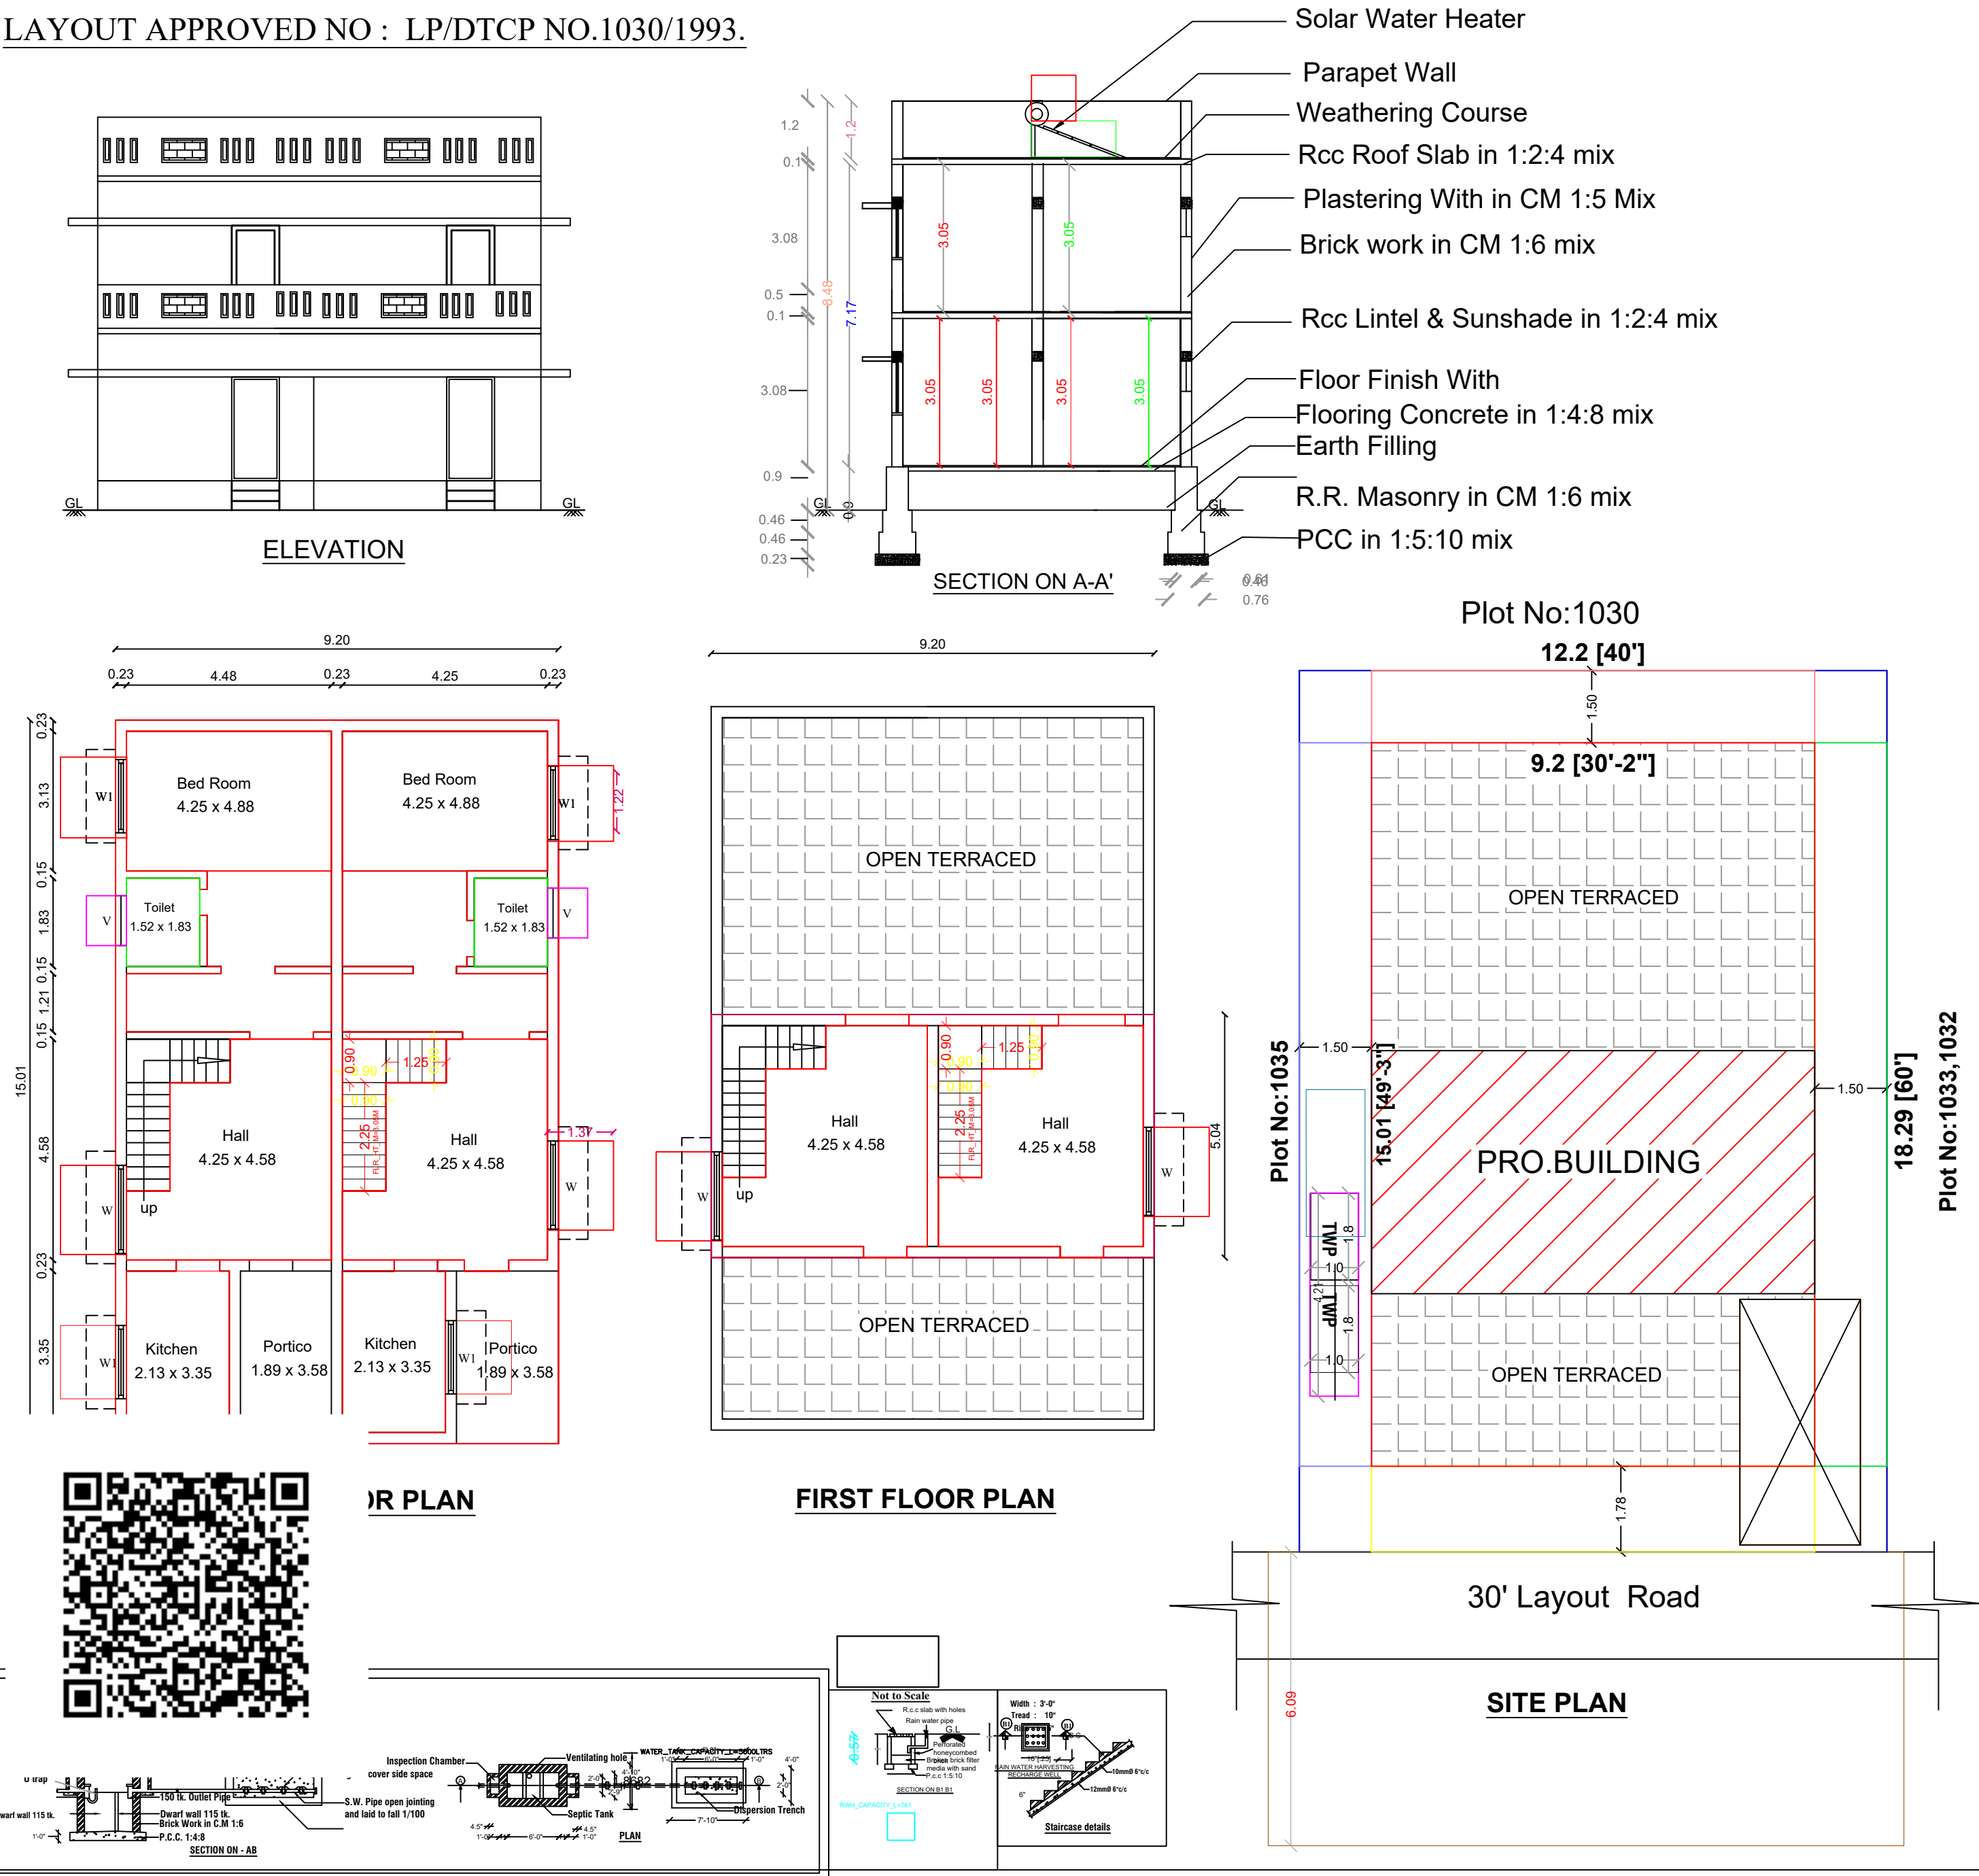

→ N		Scale	
		Plan : 1: 100	
		Site Plan : 1: 100	
Plinth Area Details		Sq.Ft	Sq.Mt
Area of the Site		2400.00	222.97
Area of the G.F. Building		1485.86	138.04
Area of the Pro. F.F. Building		499.13	46.37
Area of the Open Space		909.19	84.47
Carpet Area Details		Sq.Ft	Sq.Mt
Carpet Area of the G.F. Building		1485.86	138.04
Carpet Area of the Pro. F.F. Building		499.13	46.37
TOTAL		1984.99	184.41
Schedule of Joineries			
MD	Main Door	5'-0" x 7'-0"	(1.52 x 2.13)
D	Door	3'-3" x 7'-0"	(1.00 x 2.13)
D1	Door	2'-6" x 7'-0"	(0.76 x 2.13)
O	Open	4'-0" x 7'-0"	(1.22 x 2.13)
Ao	Arch Open	3'-3" x 7'-0"	(1.00 x 2.13)
W	Window	4'-0" x 6'-0"	(1.22 x 1.83)
W1	Window	4'-0" x 4'-0"	(1.22 x 1.22)
V	Ventilator	3'-0" x 3'-0"	(0.91 x 0.91)
V1	Ventilator	3'-0" x 2'-6"	(0.91 x 0.76)
One Solar System to be Provided			
Parking details		No's	Size(m)
Two Wheeler Parking [T.W.P]		2	1.0 x 1.8
Reference			
Site Boundary		Rwpp	
Exi. Building		Road	
Pro. Addi. Building			
APPLICANT.			
S. Abuthahir			
S. ABUTHAHIR, DCE.,			
S.A.CONSTRUCTION,			
Palladam Road,			
MANGALAM - 641 663.			
Ph: 9888740648, 9944695402			
L.B.S/ENGINEER			