
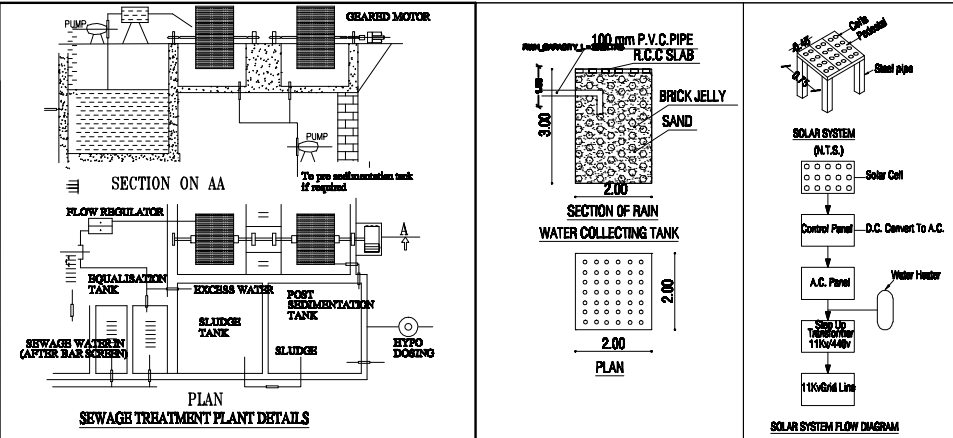


SITE AND DETAILED PLAN SHOWING THE PROPOSED ADDL. CONSTRUCTION OF A.C SHEET ROOF GROUND FLOOR RESIDENTIAL BUILDING IN S.F NO: 31 / 2 ,AAYEE GOUNDENPALAYAM , PALANKARAI VILLAGE AND PANCHAYAT , AVINASHI TALUK , TIRIPUR DISTRICT.

APPLICANT :Mr.R. PALANISAMY , S/o. Mr. RAMASAMY .

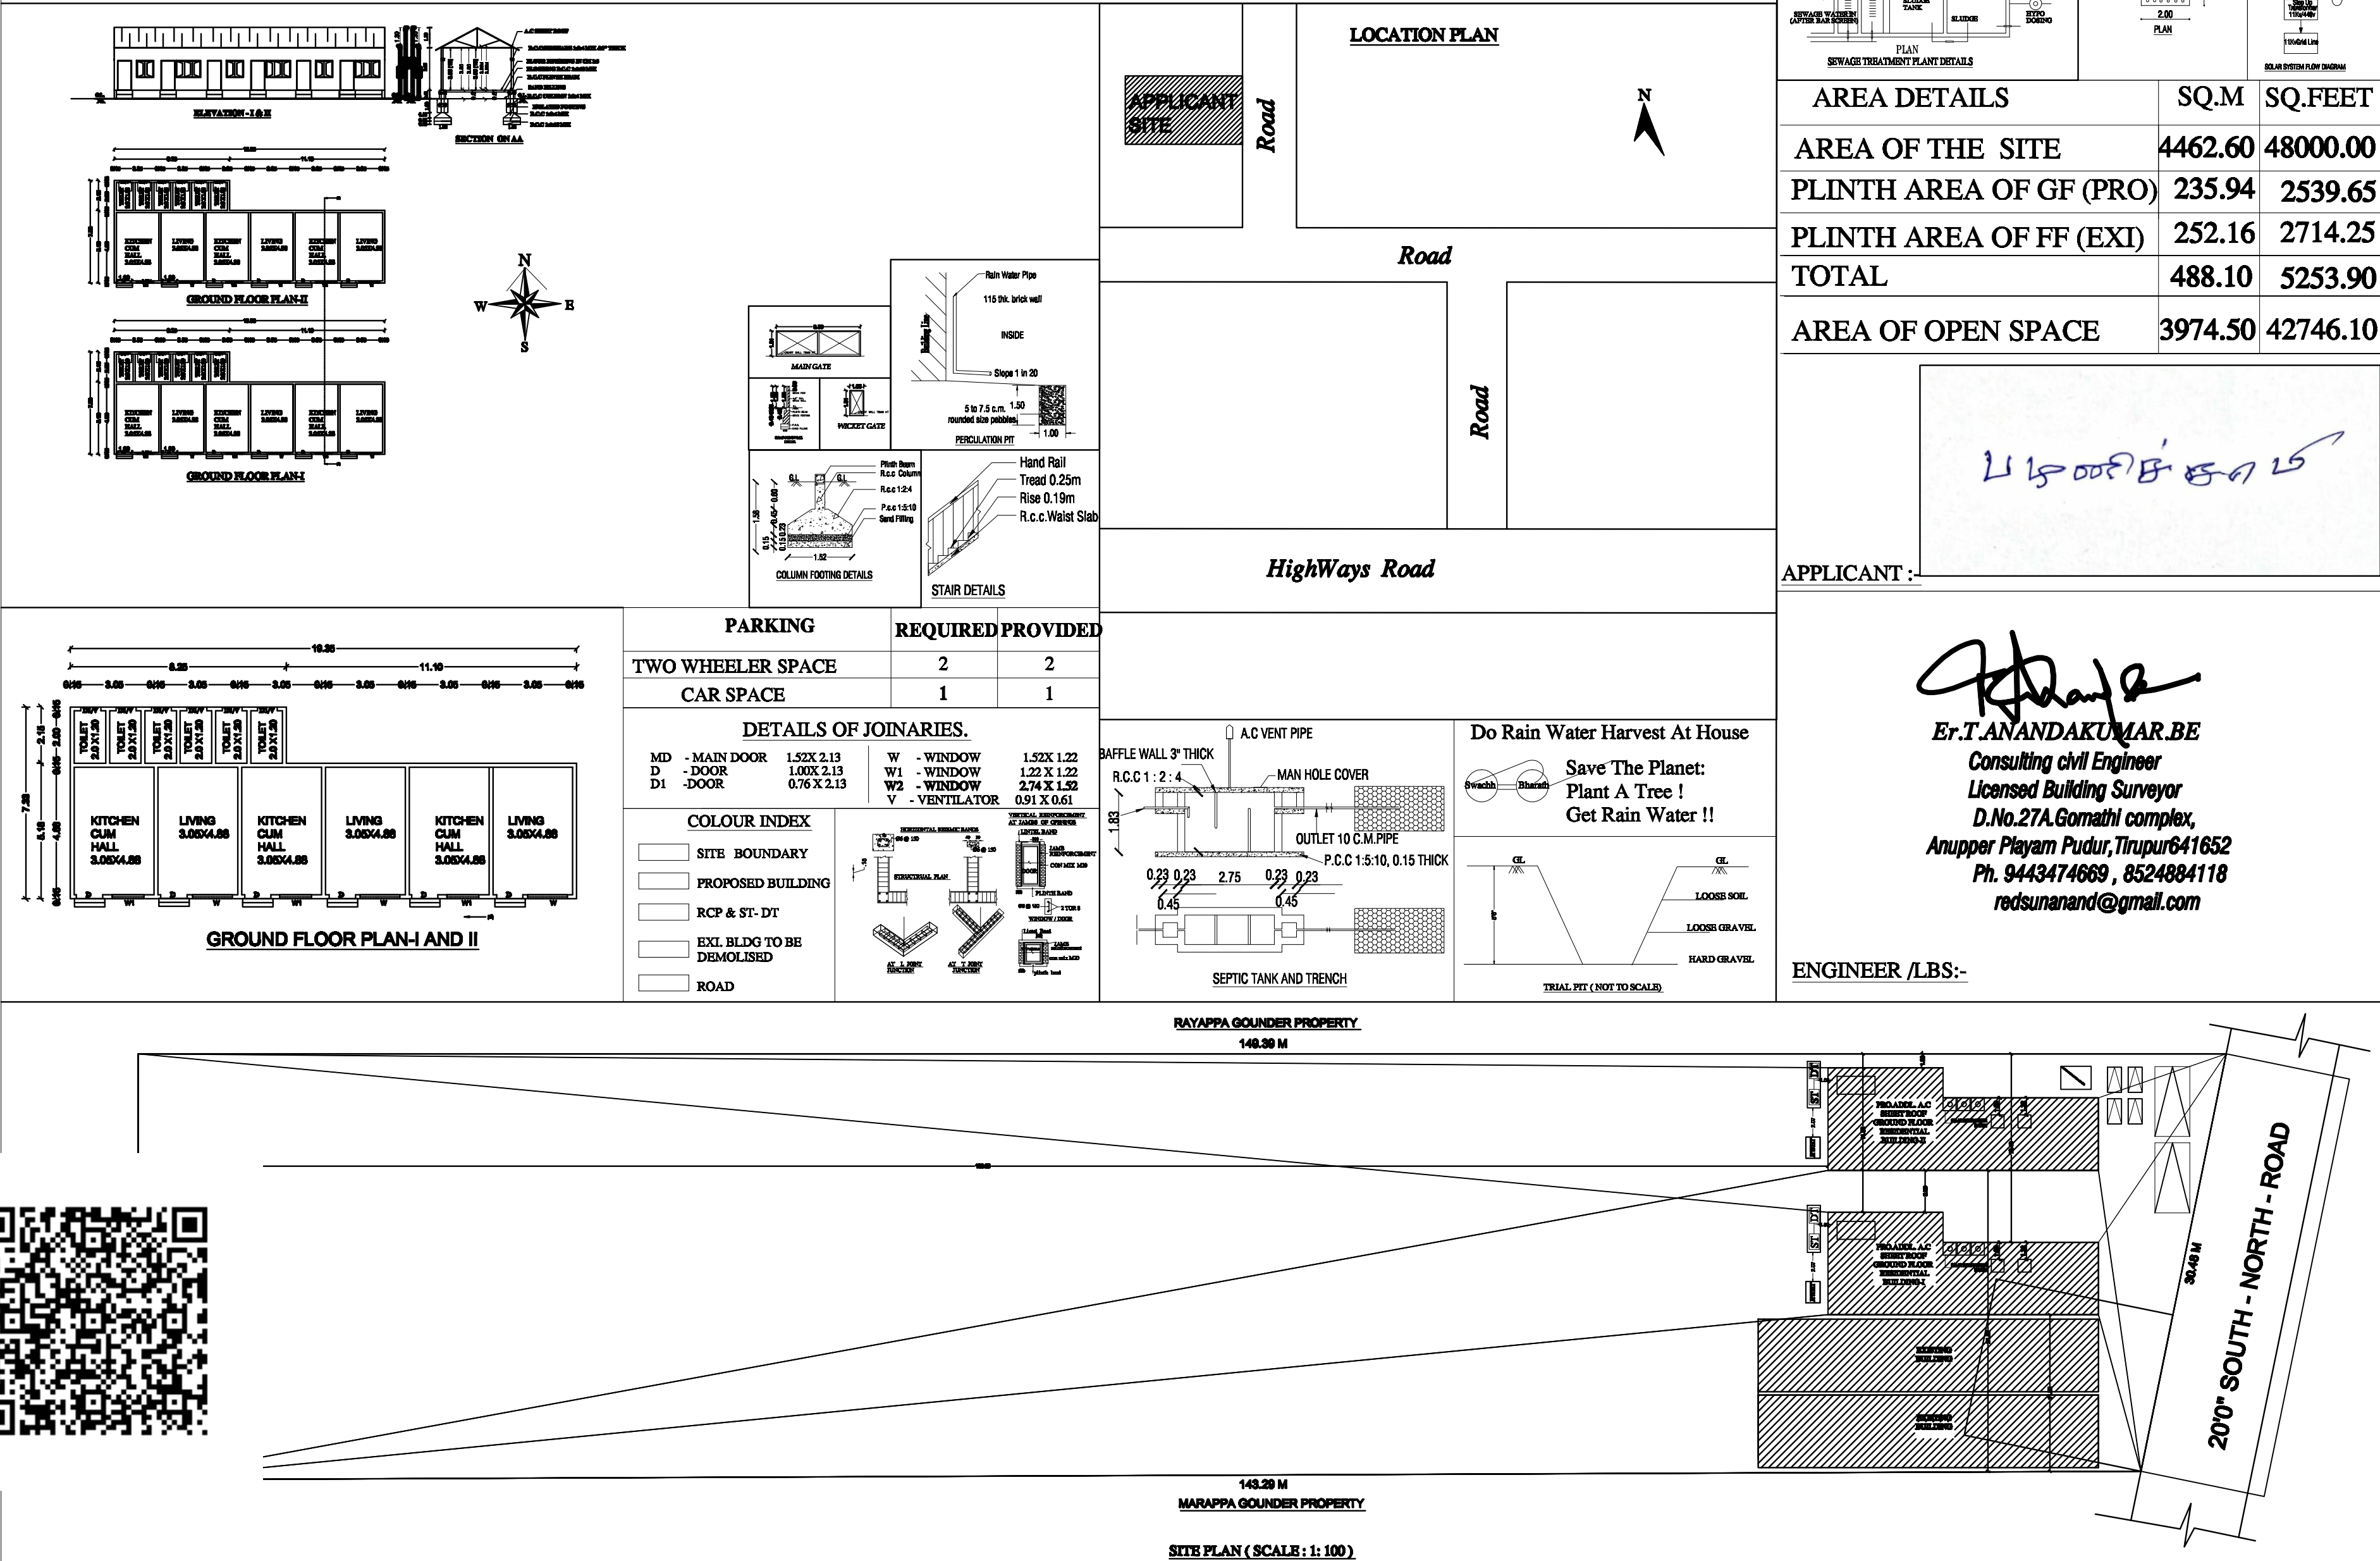

AREA DETAILS	SQ.M	SQ.FEET
AREA OF THE SITE	4462.60	48000.00
PLINTH AREA OF GF (PRO)	235.94	2539.65
PLINTH AREA OF FF (EXI)	252.16	2714.25
TOTAL	488.10	5253.90
AREA OF OPEN SPACE	3974.50	42746.10

APPLICANT :

Er.T.ANANDAKUMAR BE
Consulting civil Engineer
Licensed Building Surveyor
D.No.27A.Gomathi complex,
Anuppur Playam Pudur,Tirupur641652
Ph. 9443474669 , 8524884118
redsunanand@gmail.com

ENGINEER /LBS:-

