
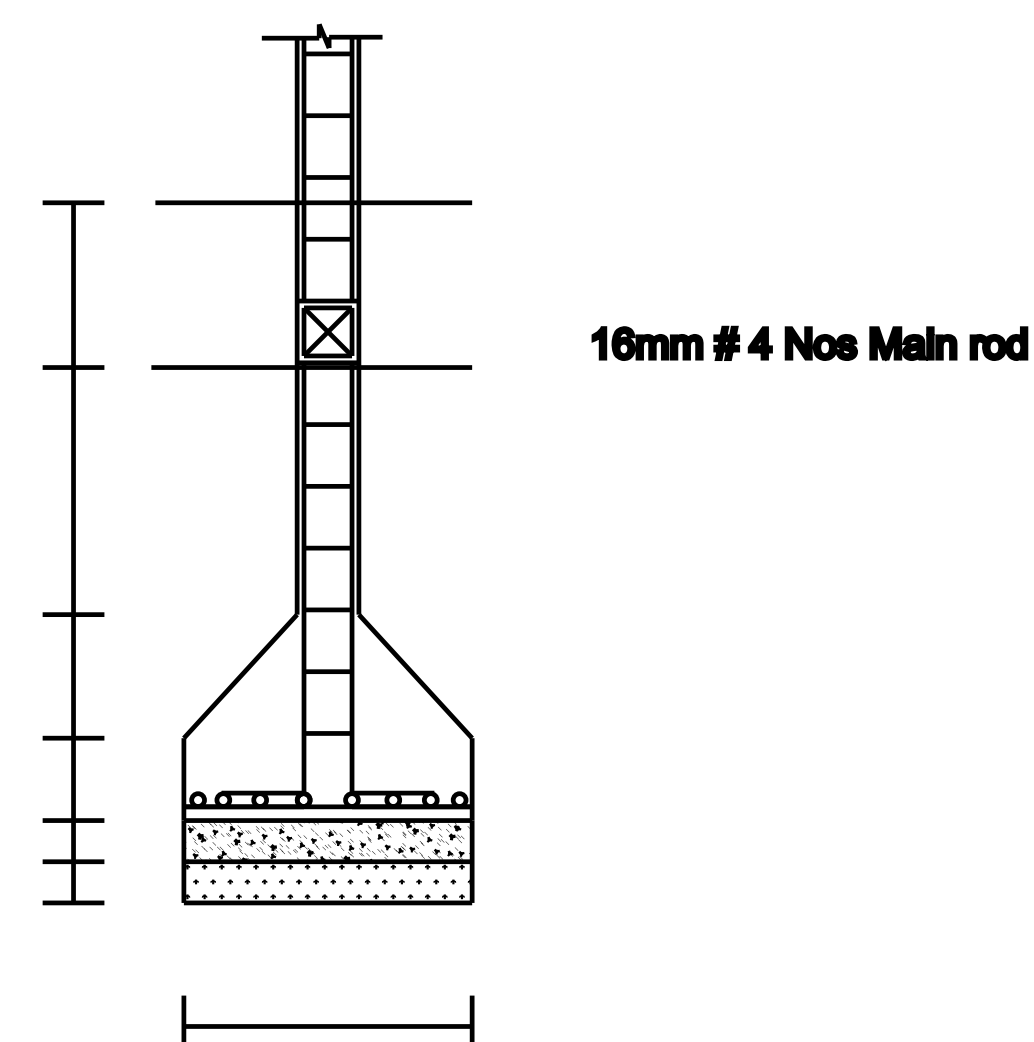
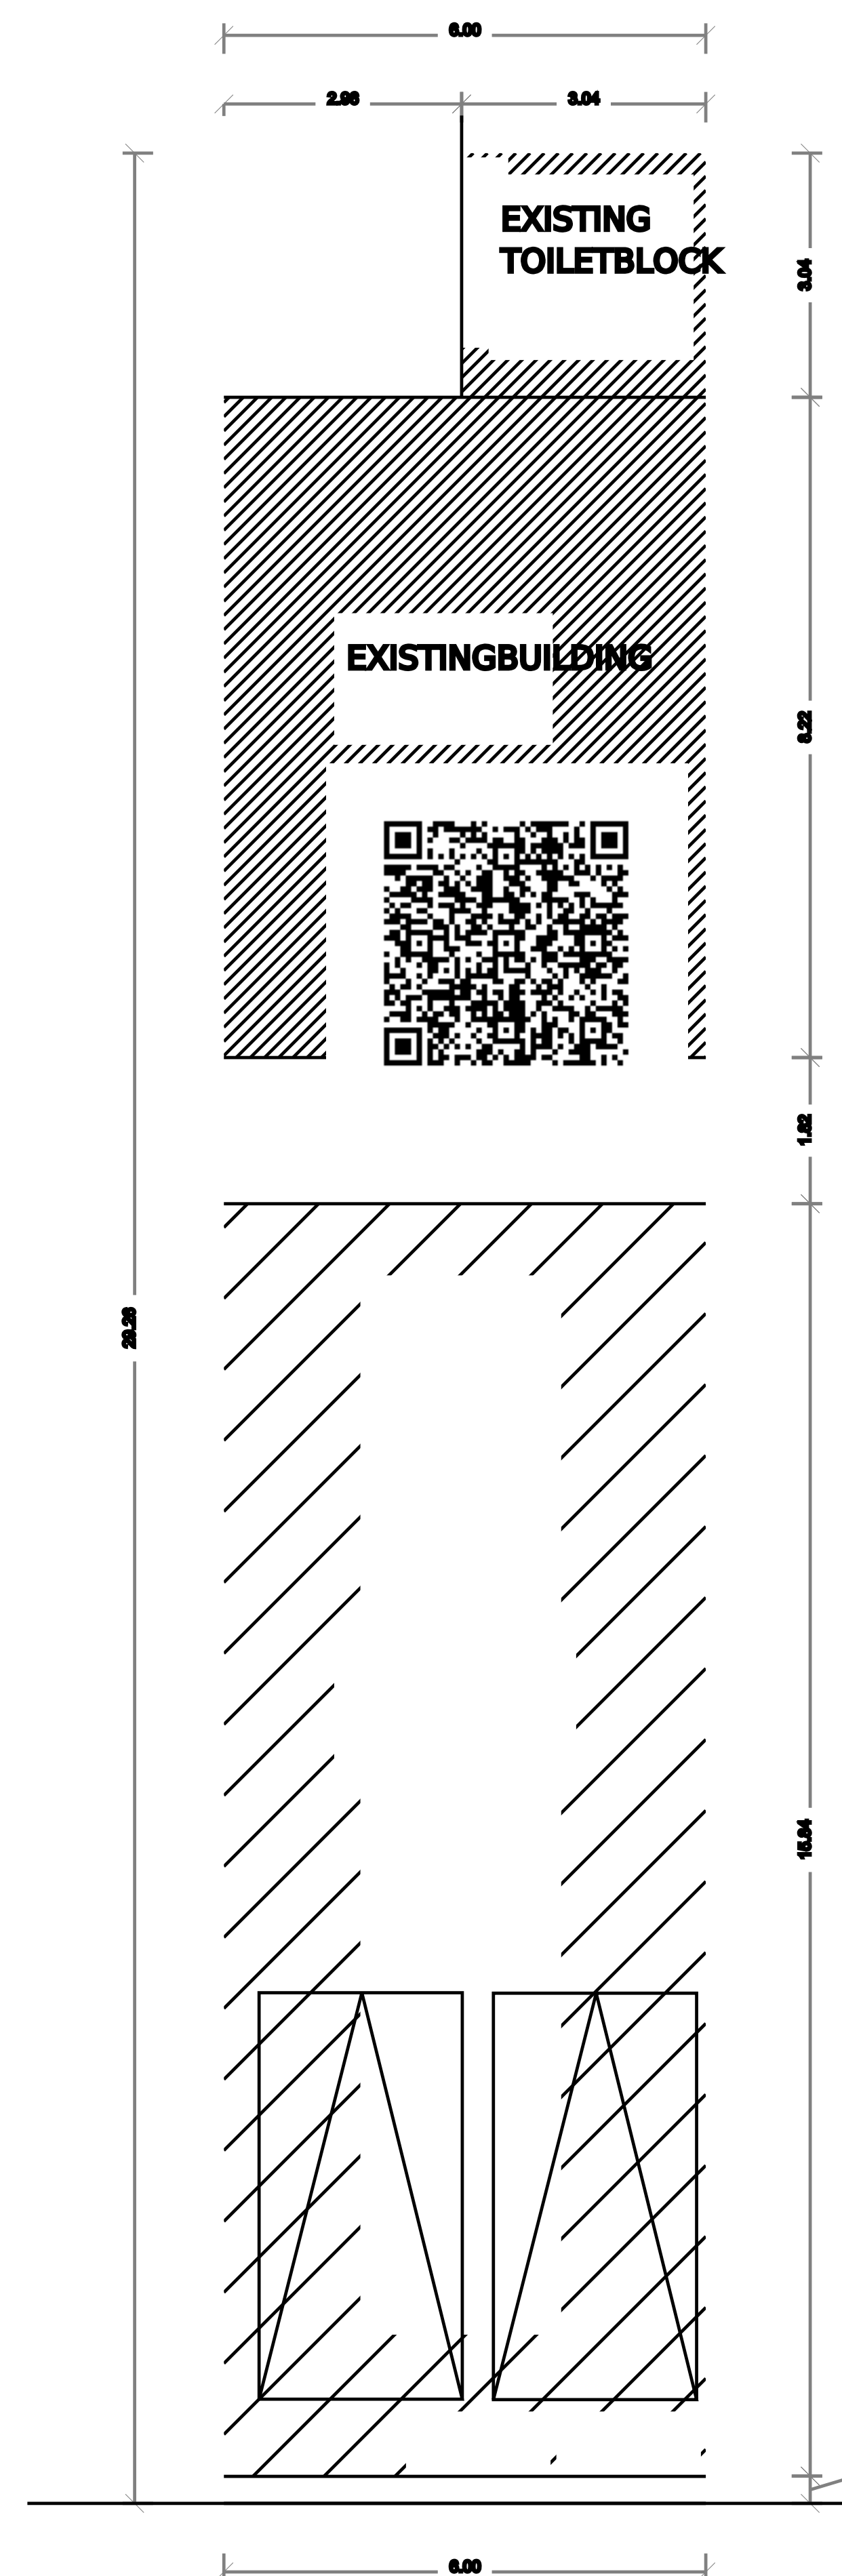
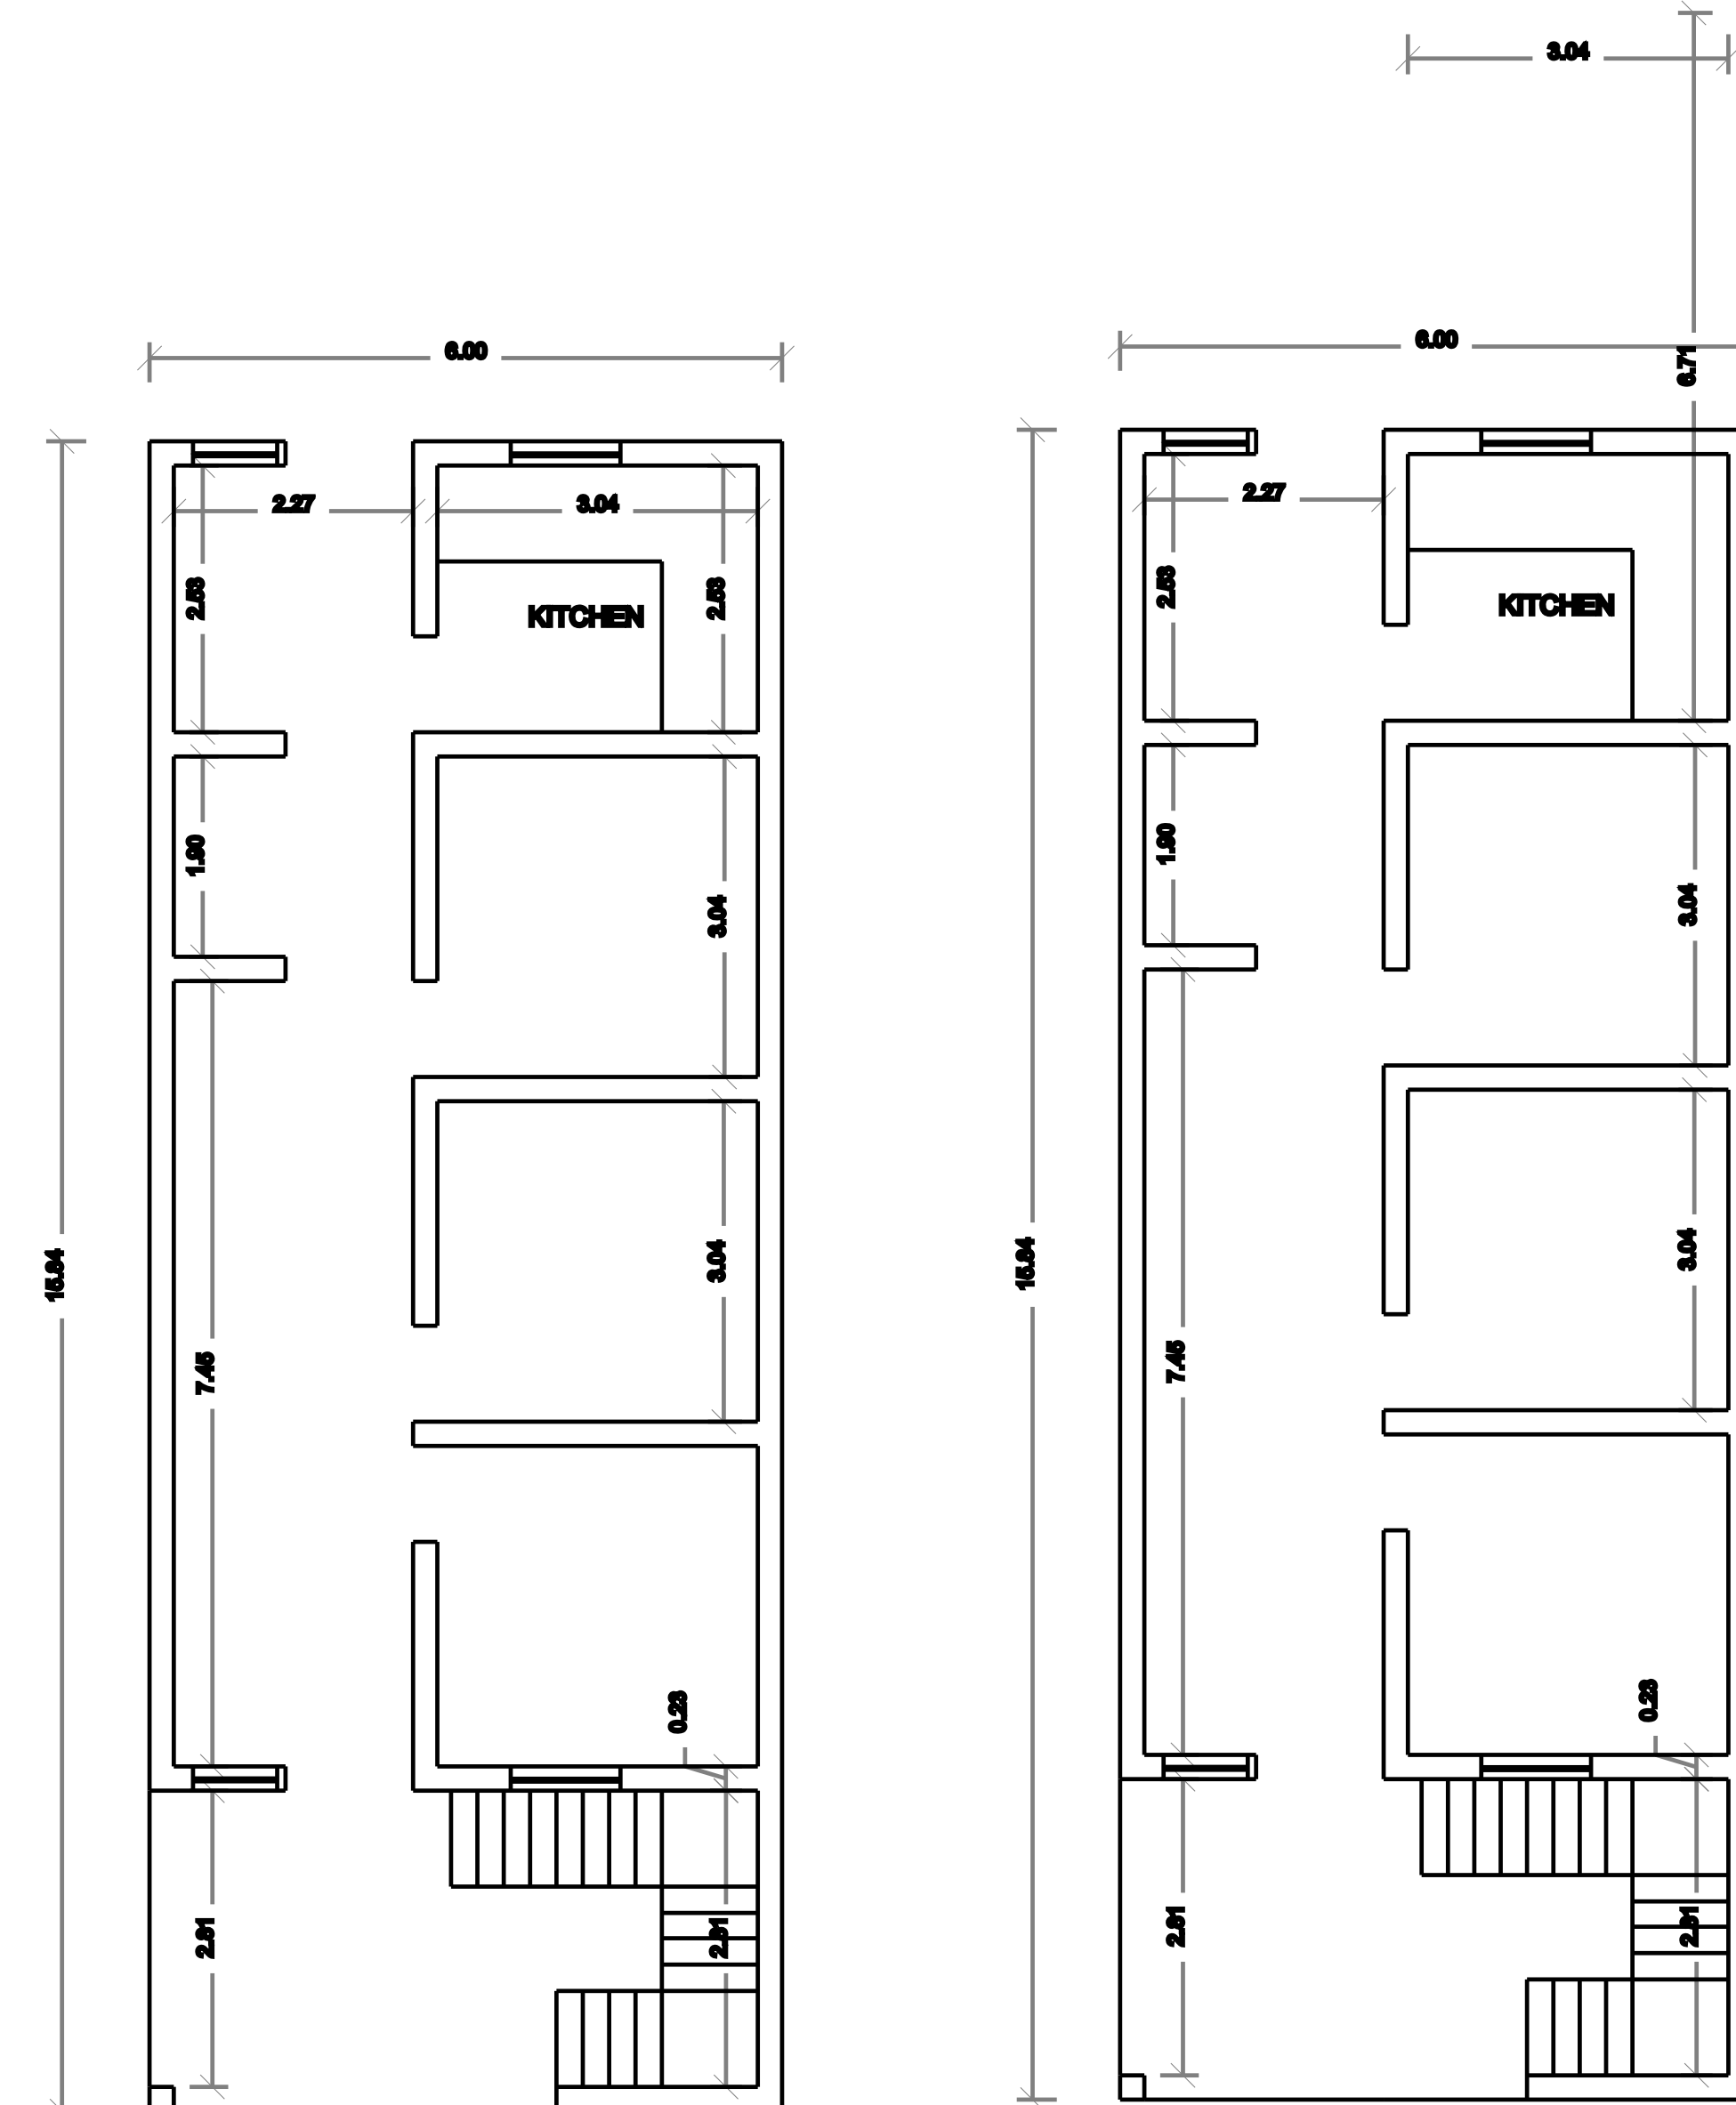
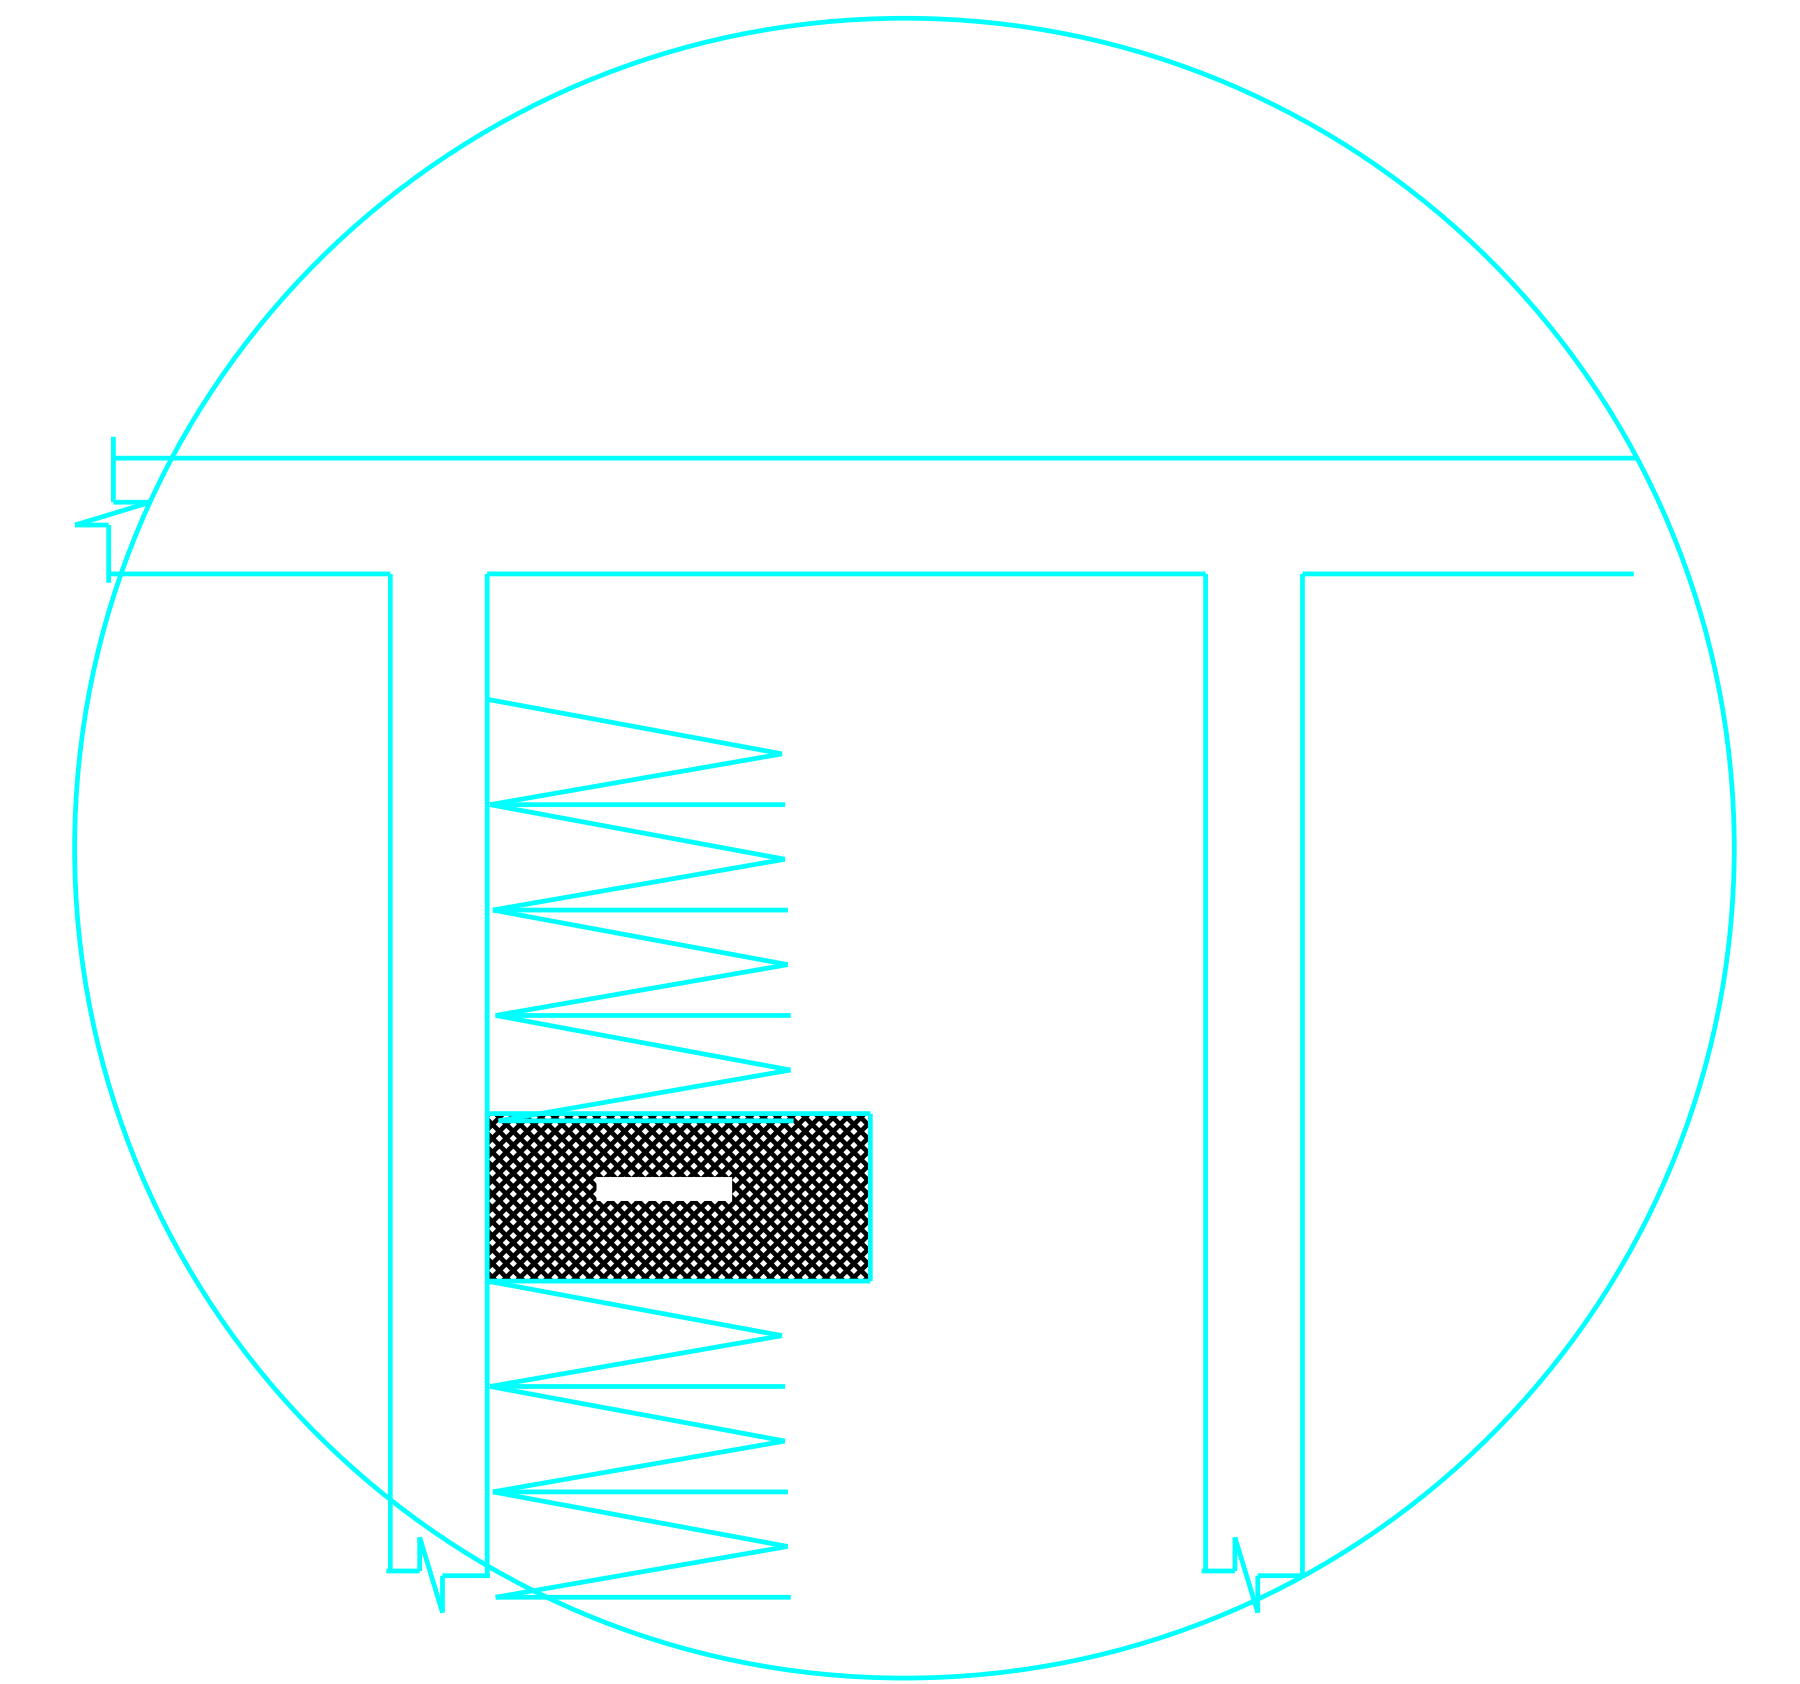


S.No.35/5C,5D, Plot No. 10 Valakanampudi Pudhur Village, R.K.Pet Panchayat and Panchayat Union, R.K.Pet Taluk, Thiruvallur District.



EXI.TOILET BUILDING

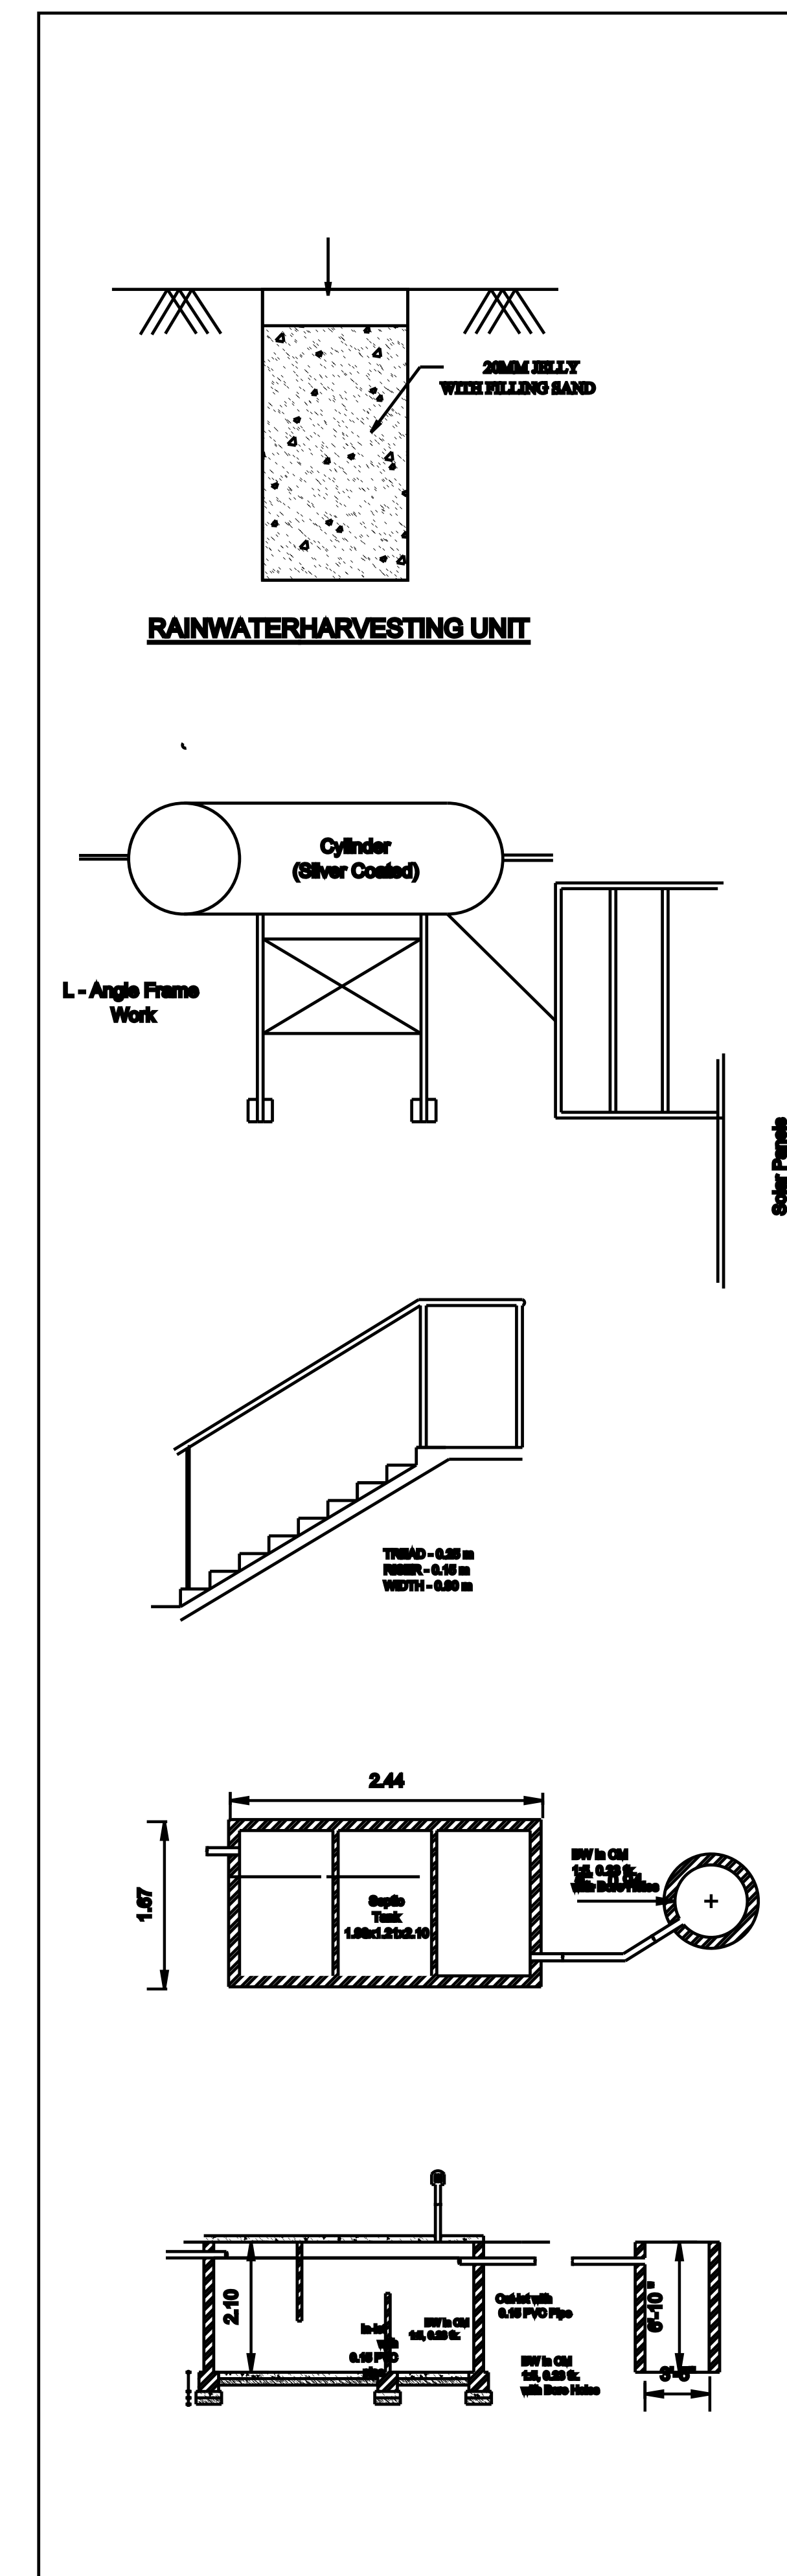

	EXISTING TOILET CONSTRUCTIONS OF G. FLOOR		
JOINERY DETAILS			
FBI AREA- 192.36 1.07 178.37			