
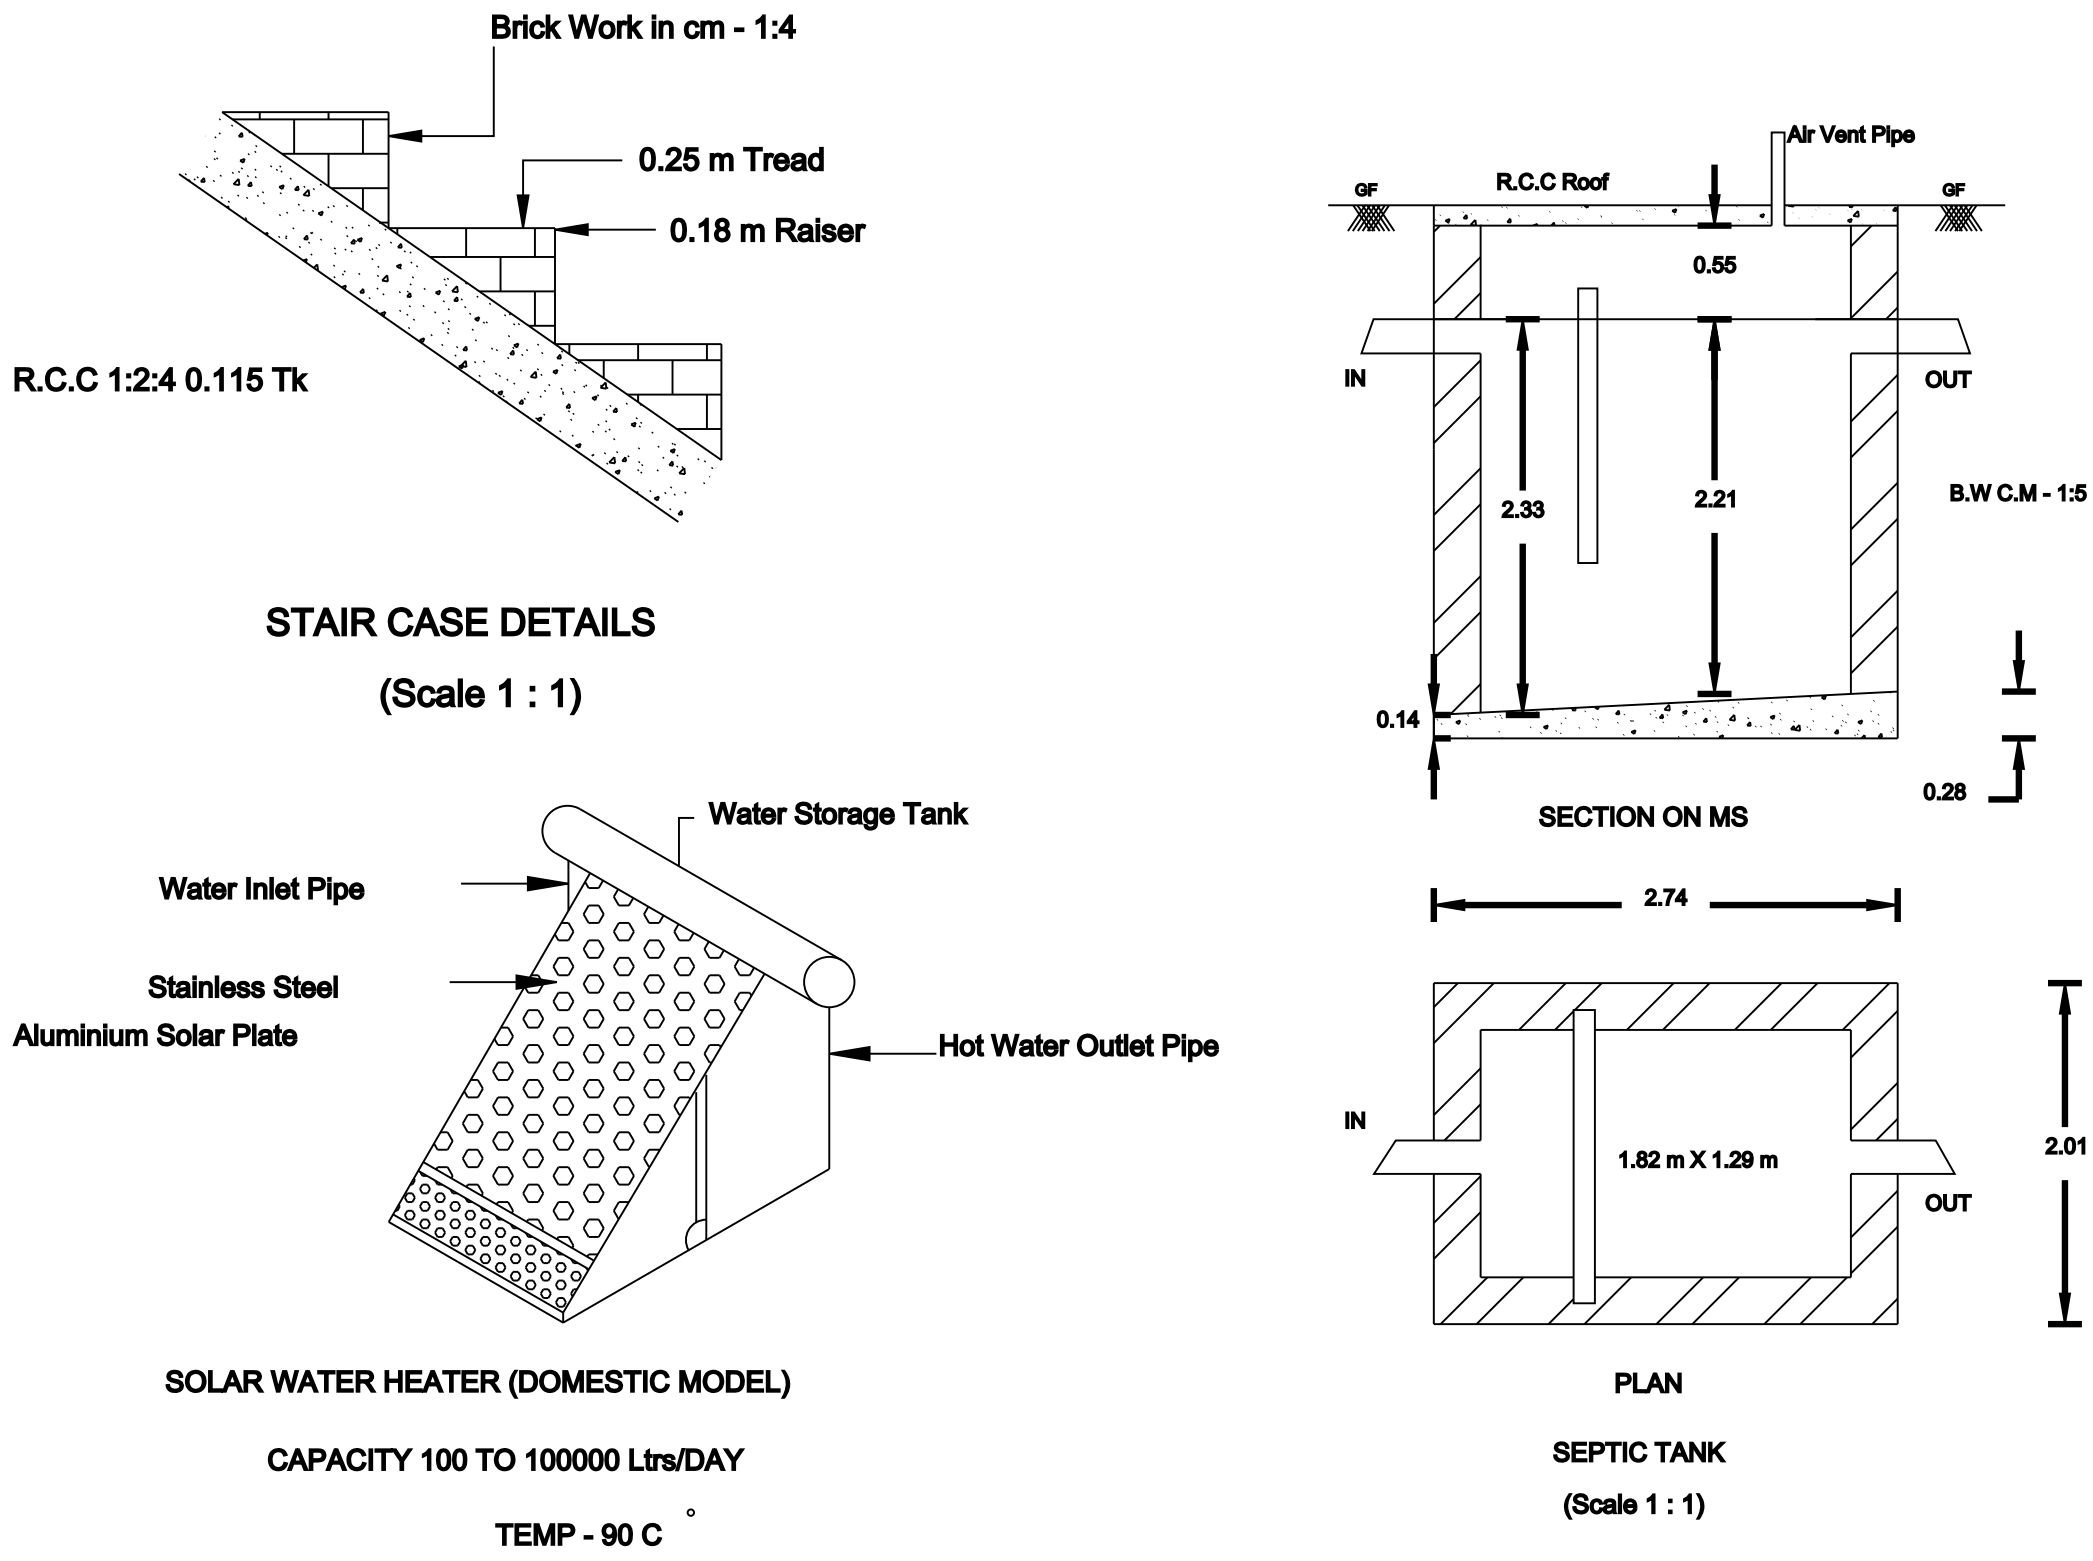


PLAN SHOWING THE PROPOSED CONSTRCTION OF RCC ROOFED RESIDENTIAL BUILDING IN GROUND FLOOR AT PLOT NO. 10 IN "LOKAIYA NAIDU AVENUE", SURVEY NO. 334/40 ASPER PATTA NO. 1769 AT ULUNDHAI VILLAGE, TIRUVALLUR TALUK, TIRUVALLUR DISTRICT.


APPLICANT NAME:

OFFICE USE ONLY


S. TAMILSELVAN

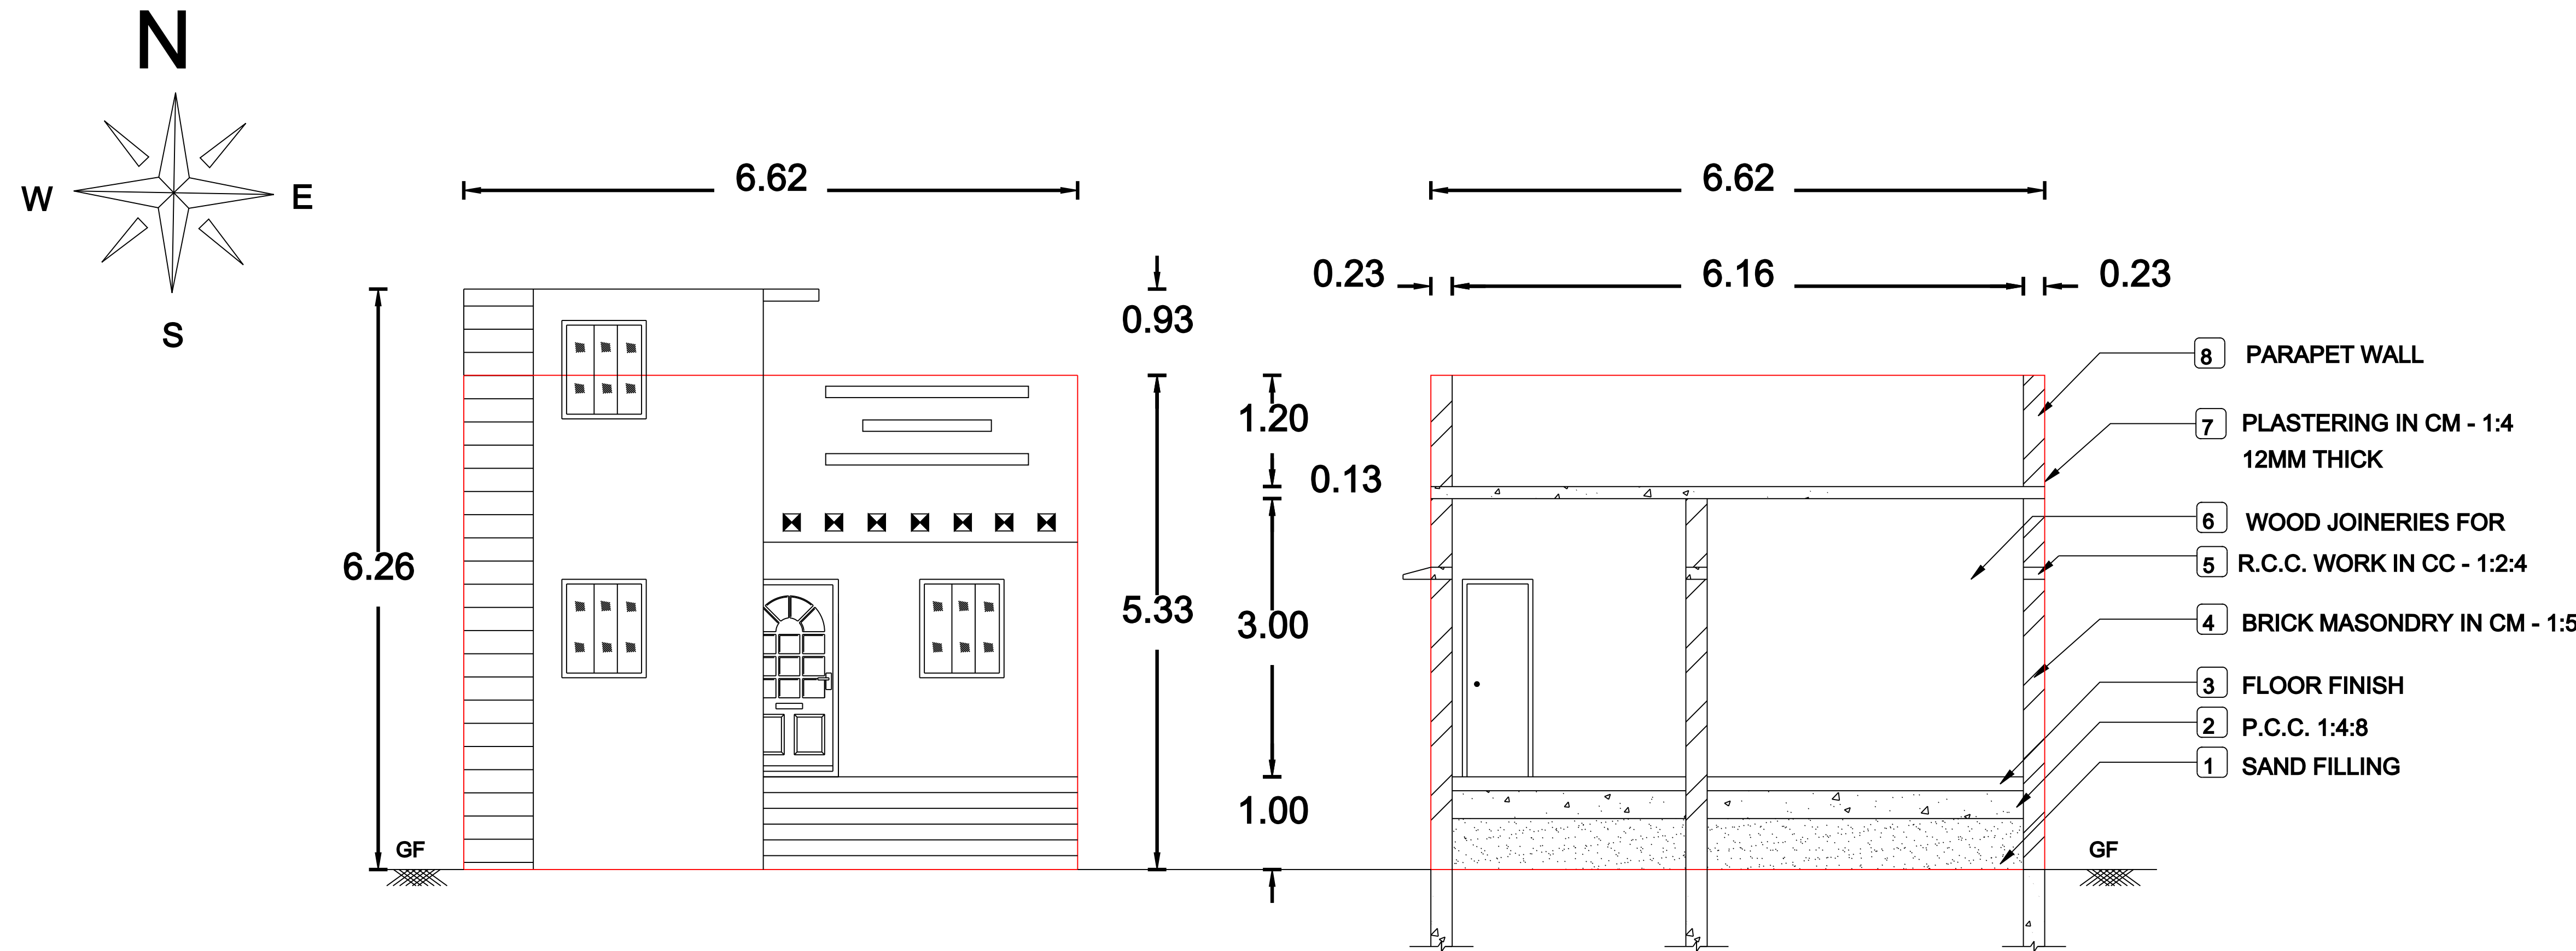


NORTH SIDE BY VACANT LAND

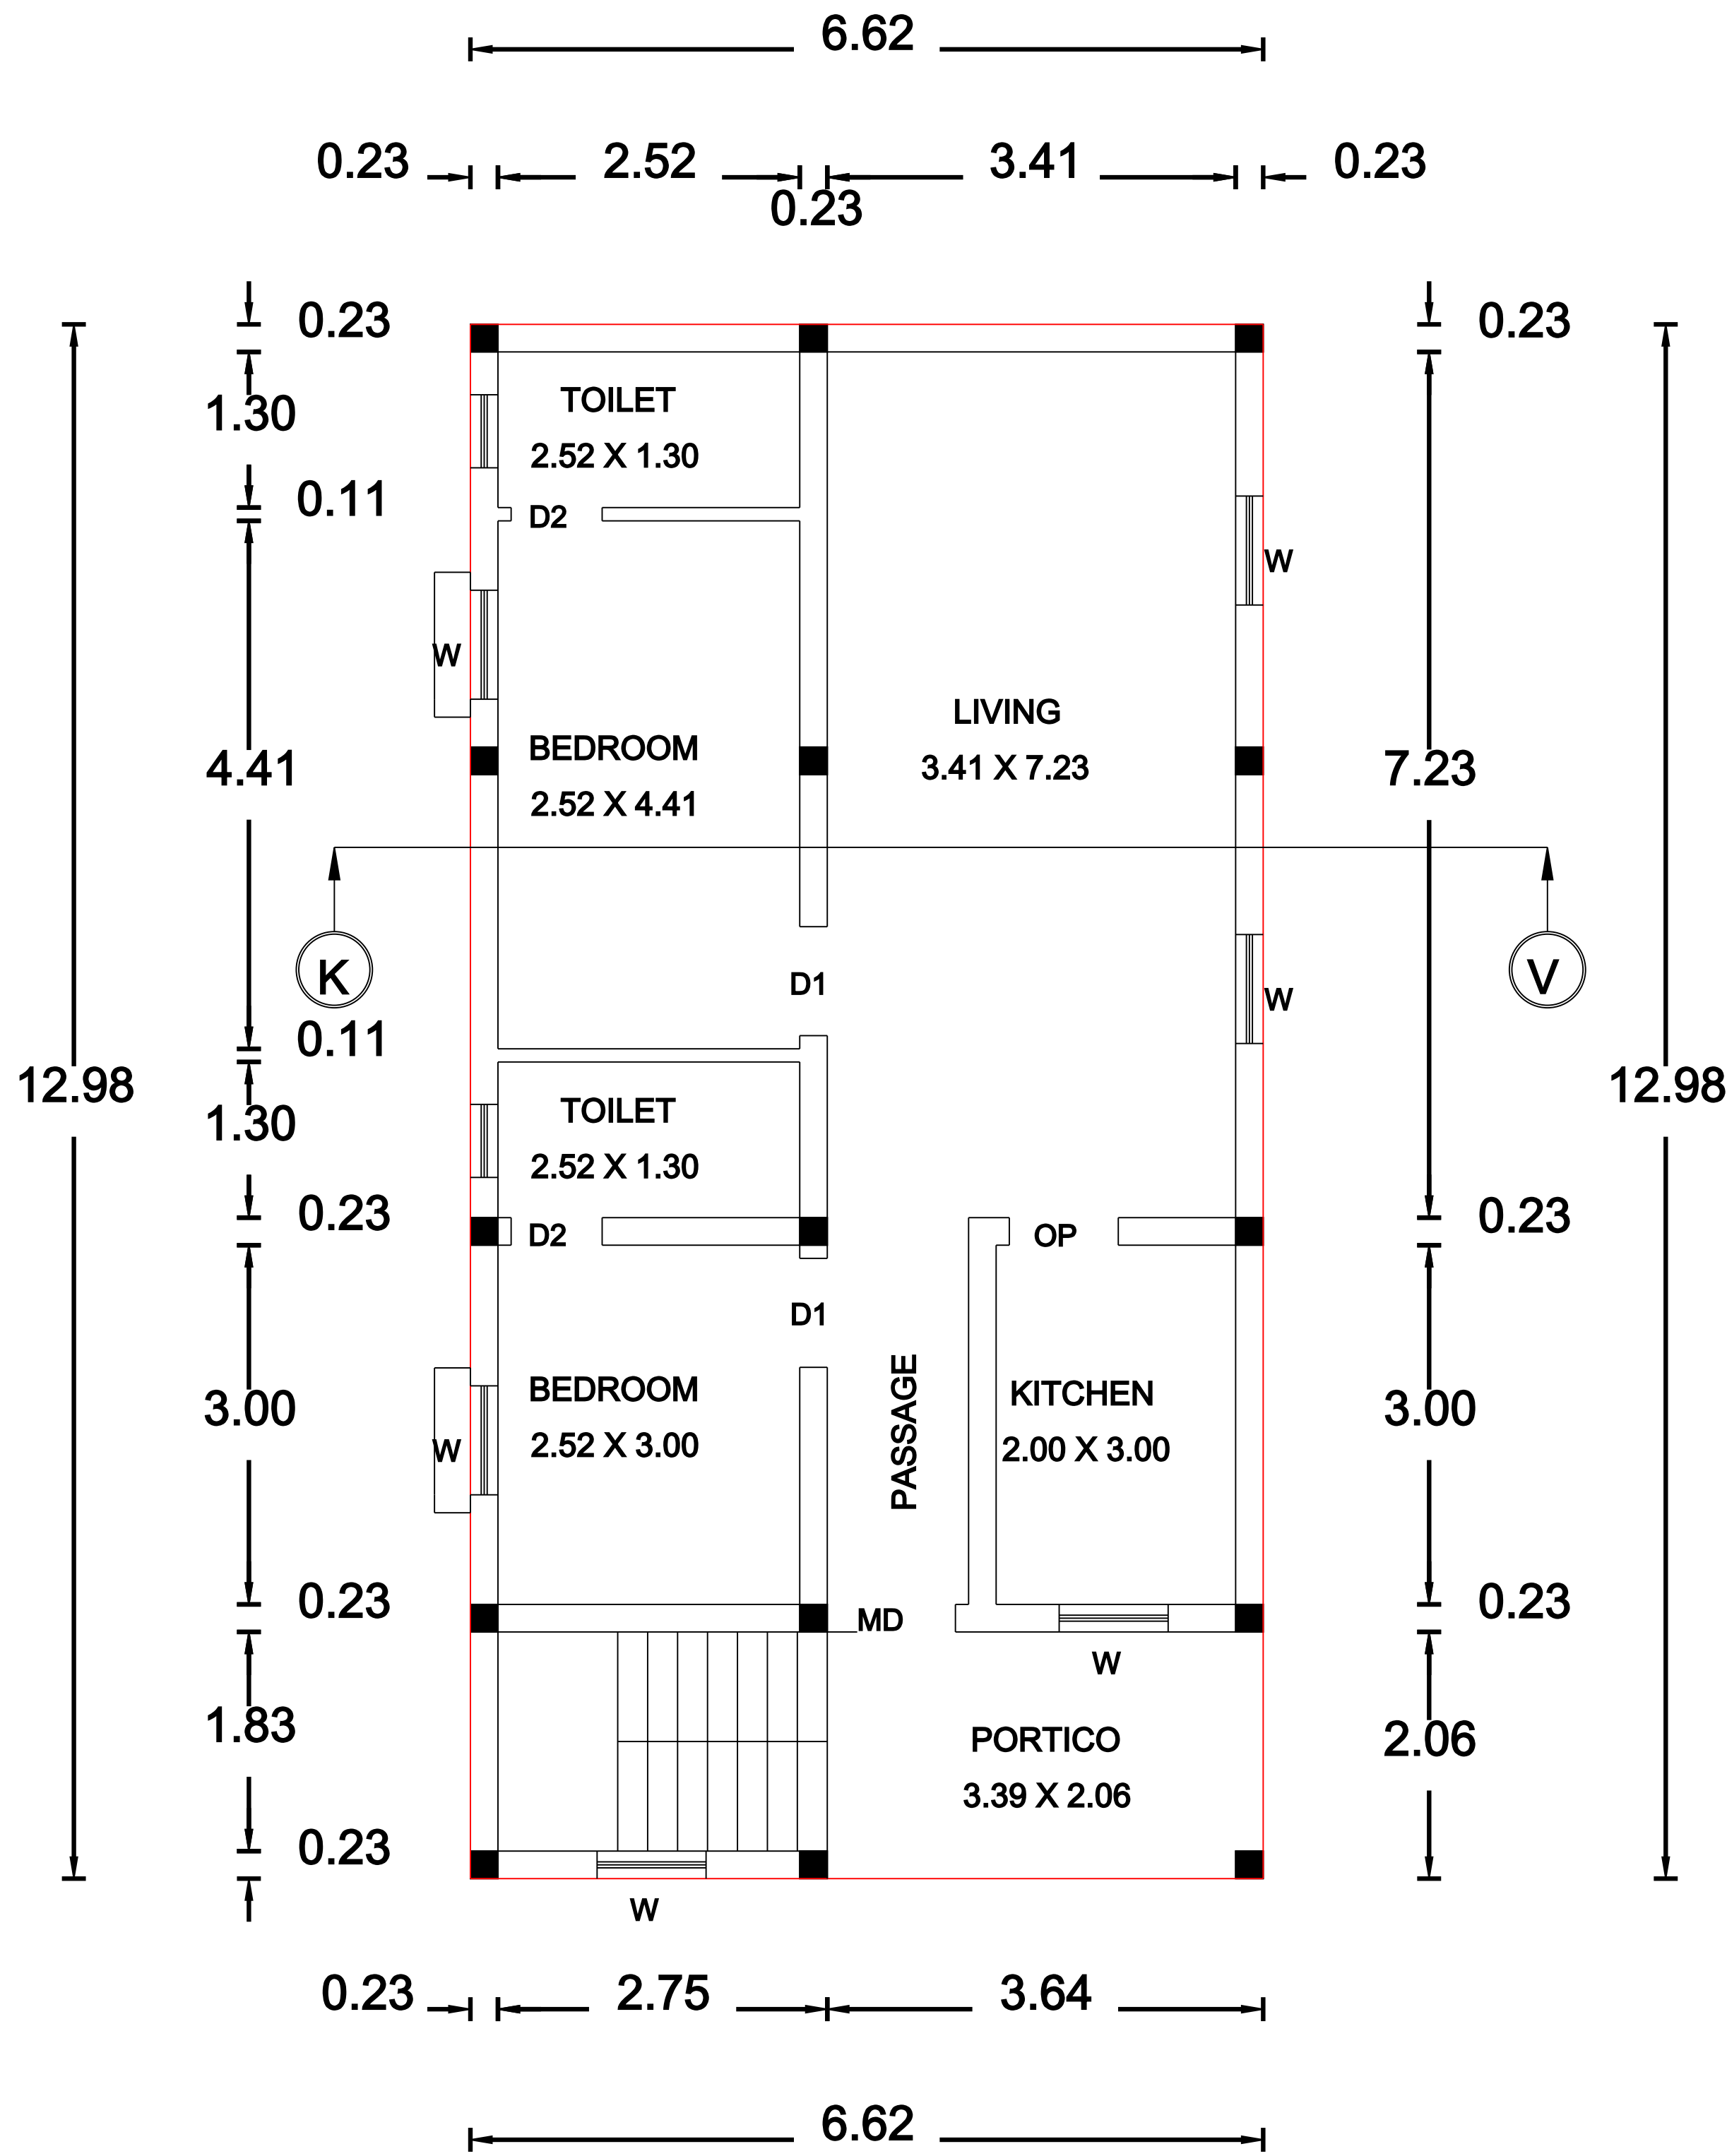

PROPOSED GROUND FLOOR AREA

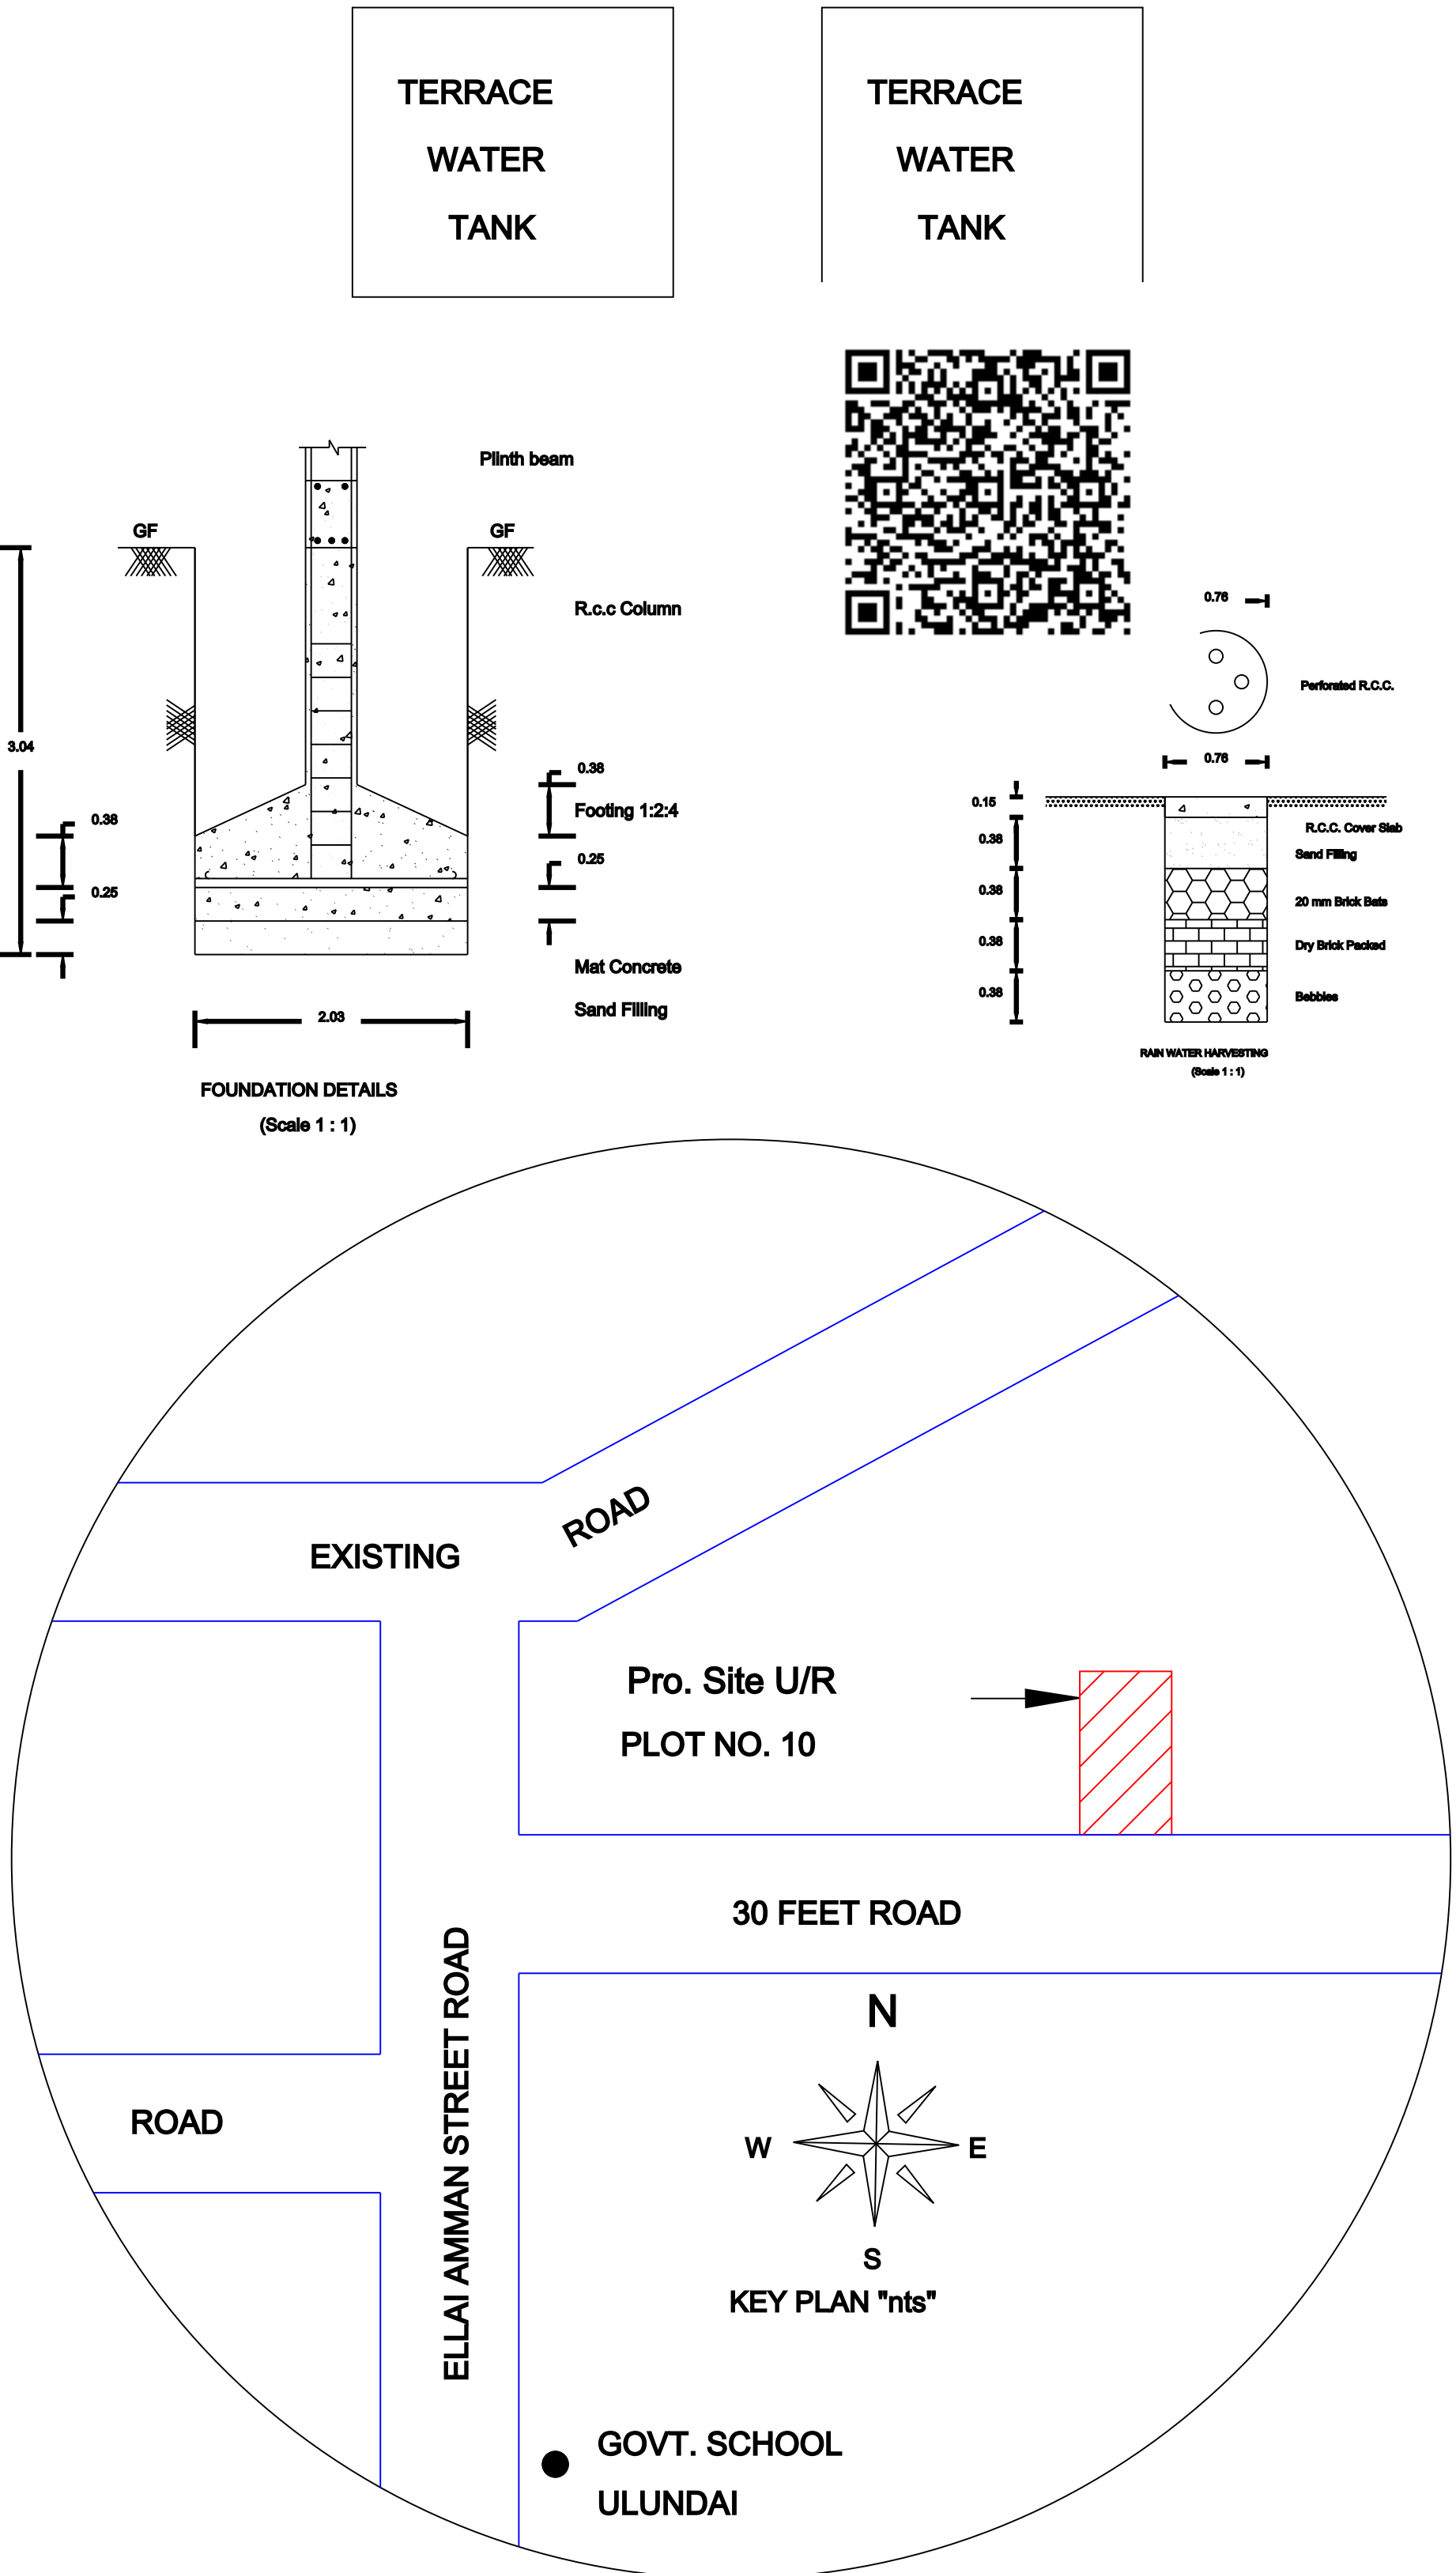

WEST SIDE BY PLOT NO. 09

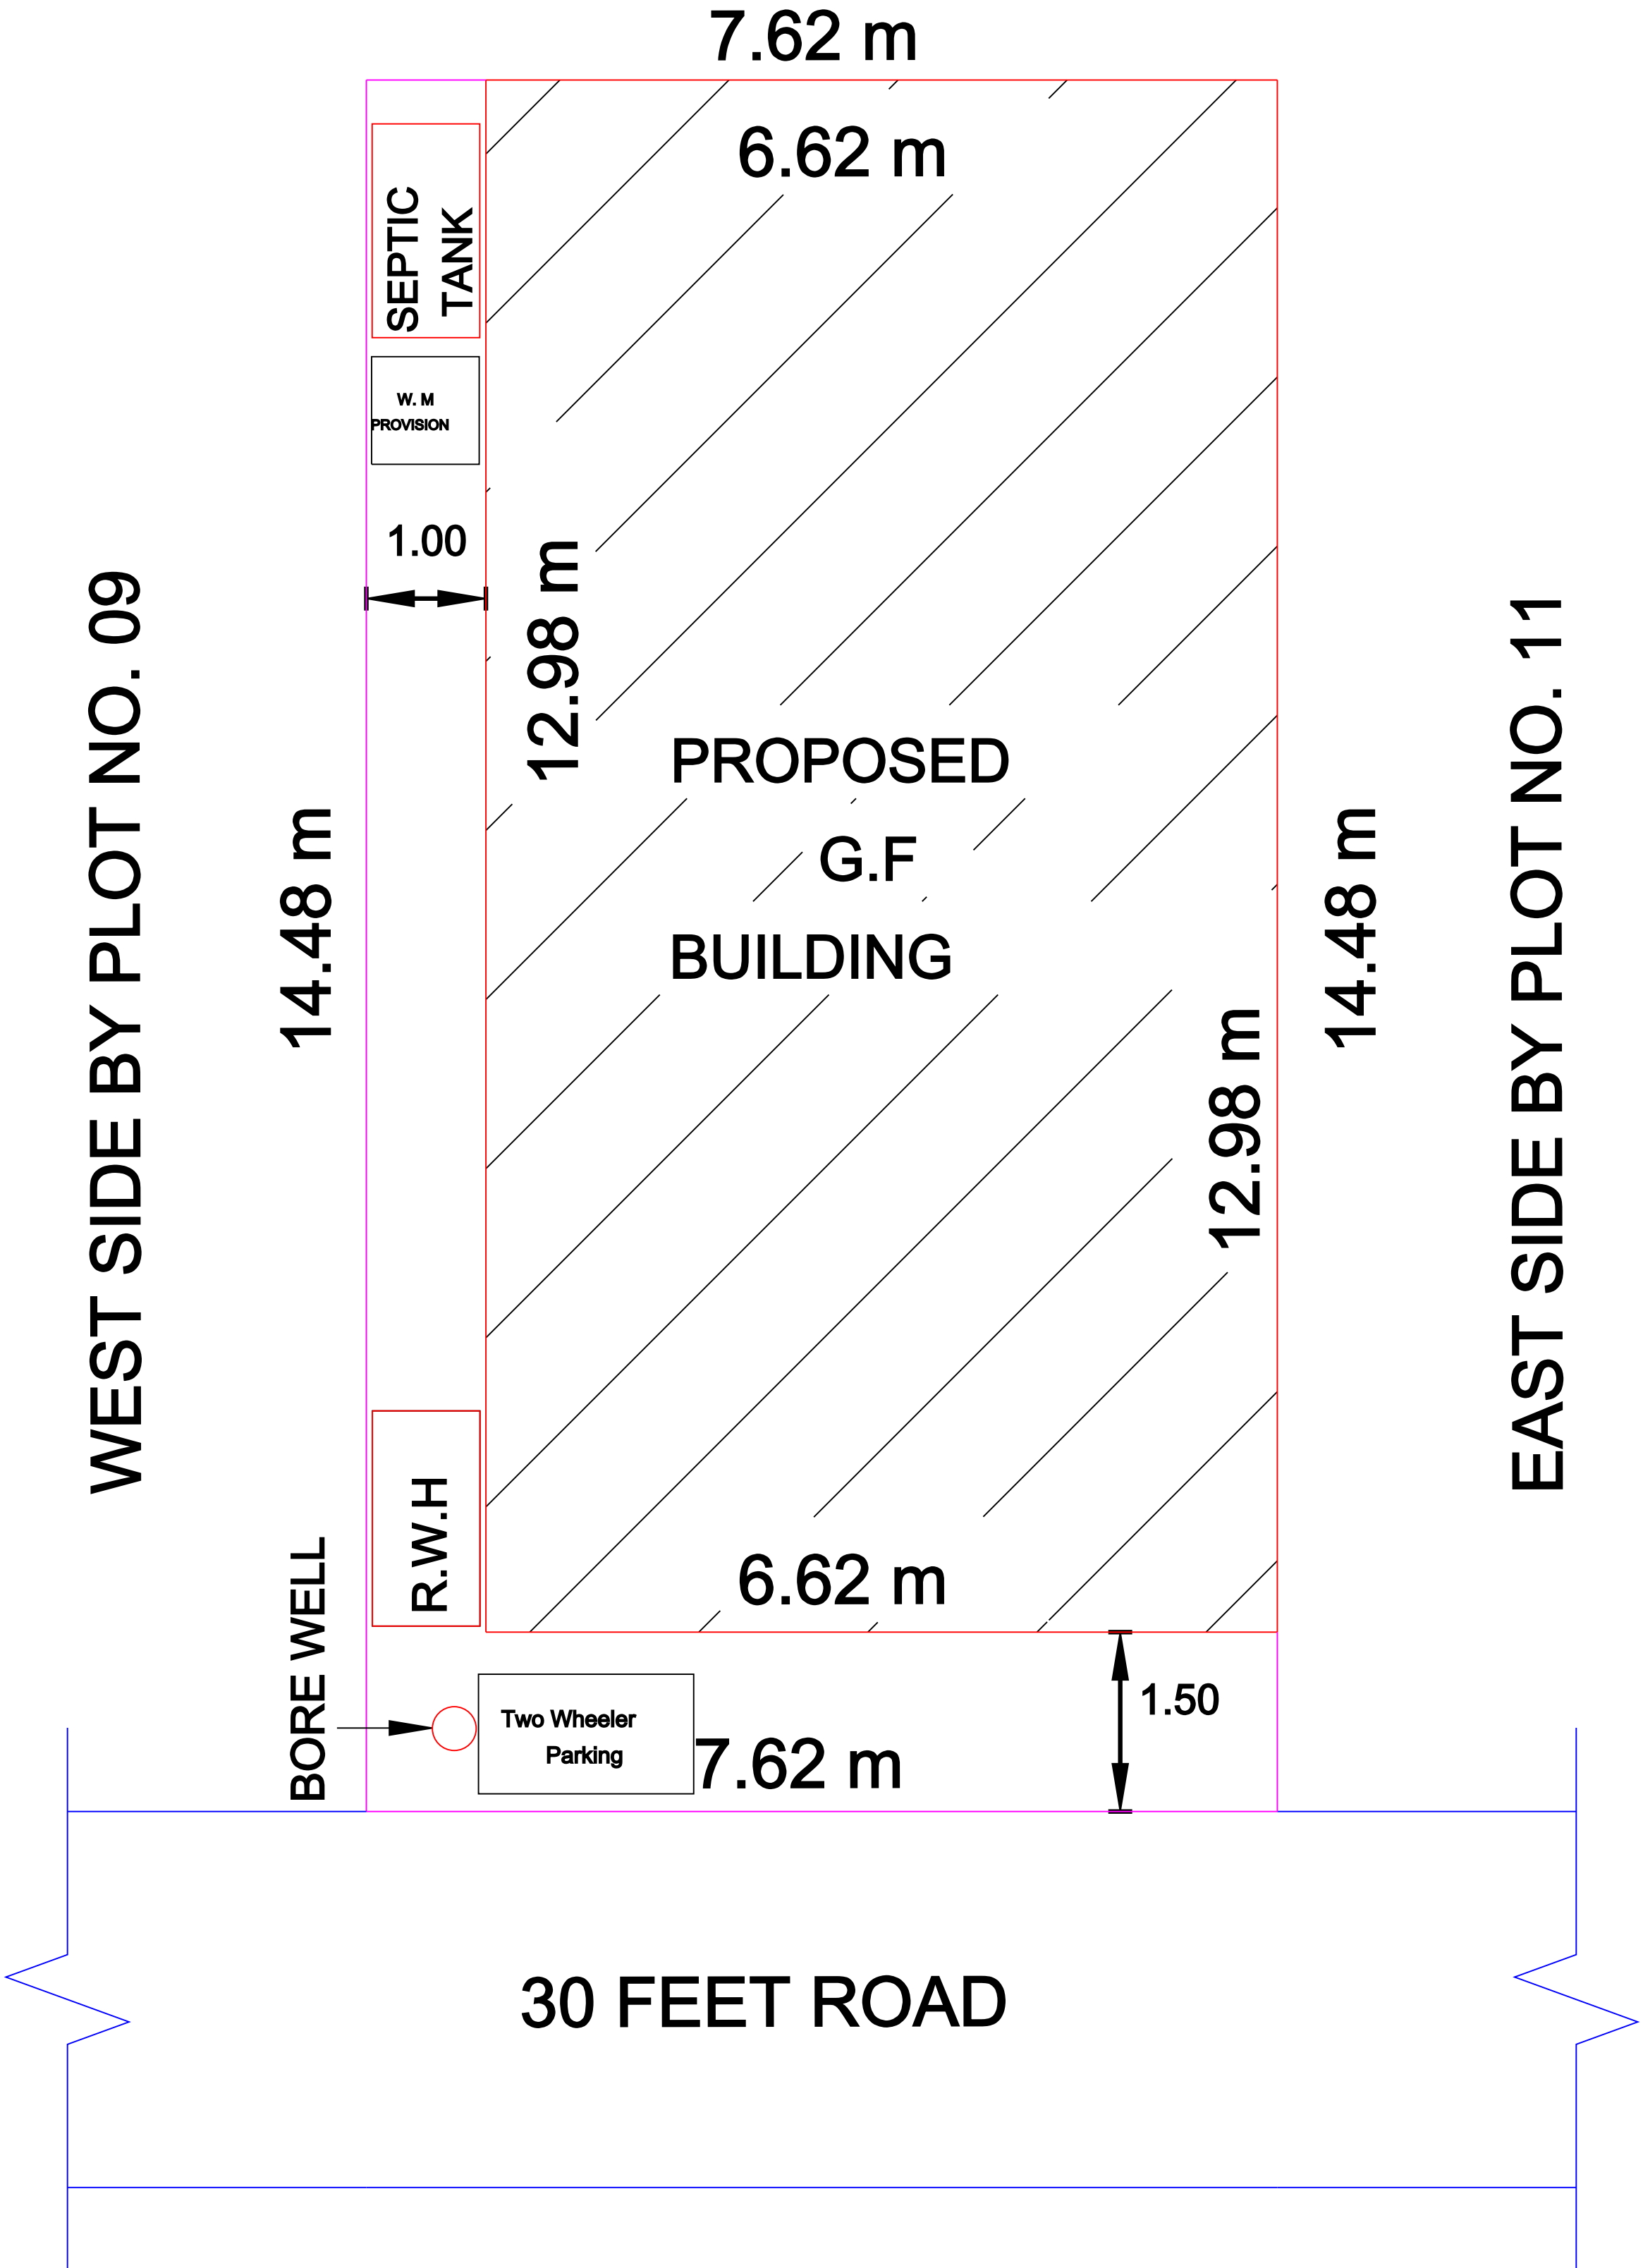

SITE PLAN

JOINERY DETAILS

MD	MAIN DOOR	1.07 X 2.13
D	DOOR	0.91 X 2.13
D1	DOOR	0.76 X 2.13
W	WINDOW	0.91 X 1.37
V	VENTILATOR	0.91 X 0.61

ALL DIMENSIONS ARE IN METER
(Scale 1:1)

AREA PERTICULARS

LAND AREA ASPER DOCUMENT:

DESCRIPTION	SQ. FT	SQ. M
PLOT NO. 10	1187.50	110.32

LAND AREA ASPER PATTA/FMB:

S.NO. 334/40	1182.50	109.86
--------------	---------	--------

LAND AREA ASPER SITE:

PLOT NO. 10	1187.69	110.34
-------------	---------	--------

BUILDUP AREA:

PRO. GROUND FLOOR	924.94	85.93
OPEN AREA	262.56	24.39
HEAD ROOM AREA (NON FSI AREA)	73.38	6.82
FLOOR SPACE INDEX	0.779	
PLOT COVERAGE	77.88%	

NOTE

PLOT BOUNDARY	
PRO. BUILDING	
ROAD	

OWNER DETAILS

ENGINEER SIGNATURE