




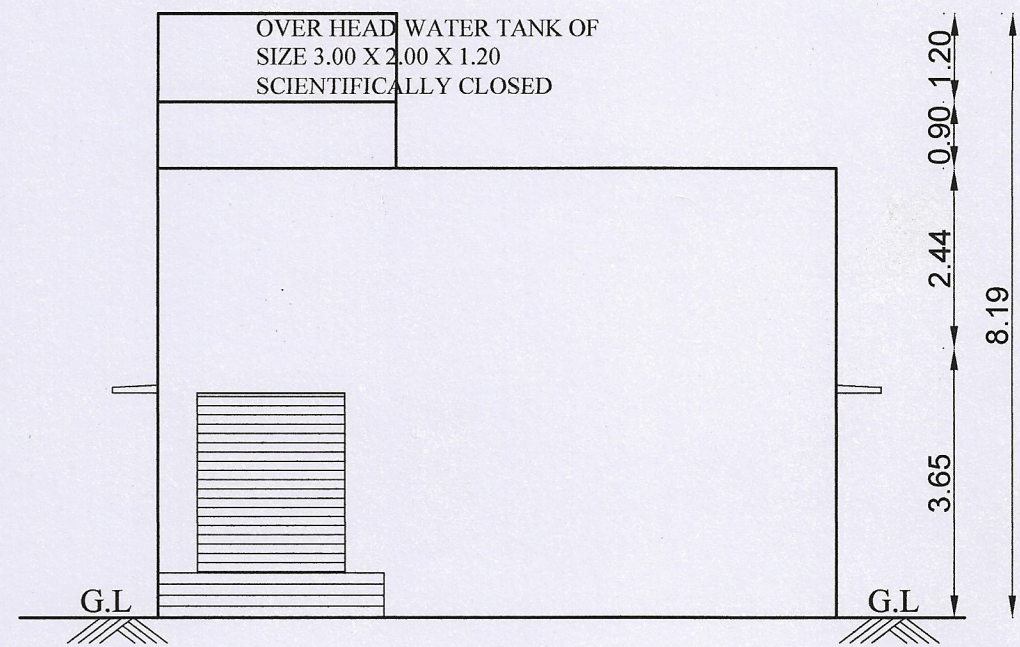


ELEVATION

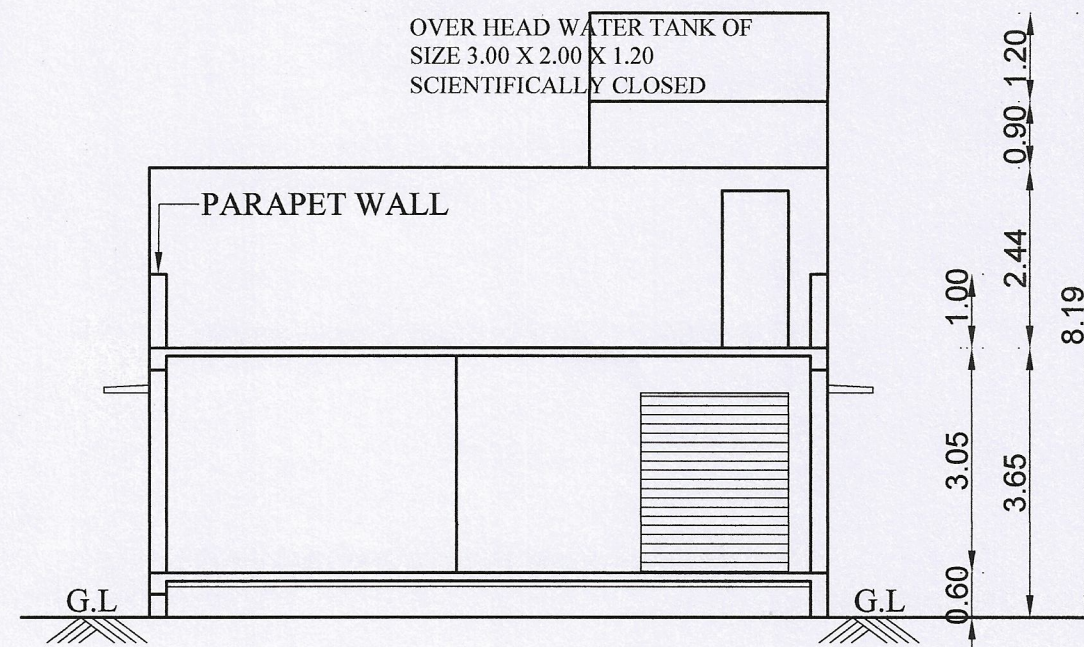


SECTION ON - 'AA'

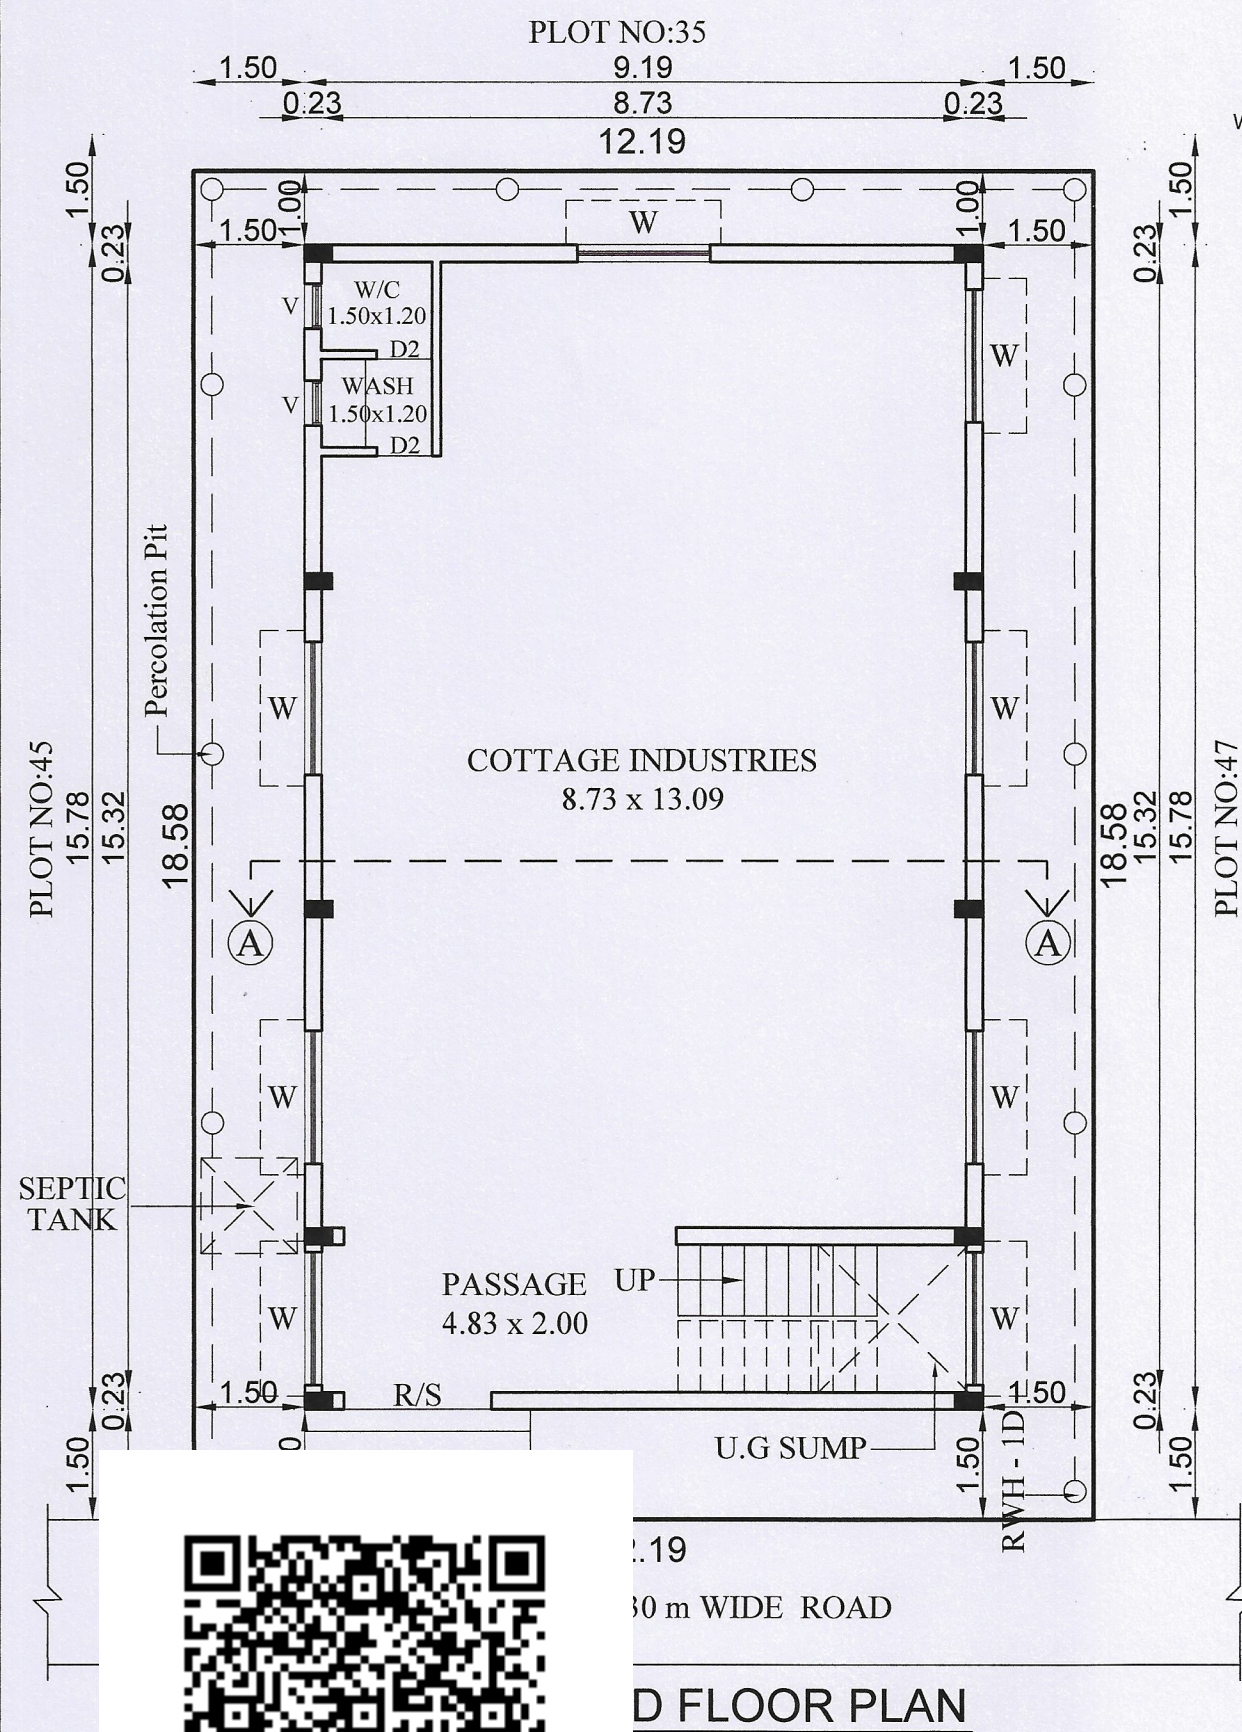

GROUND FLOOR PLAN

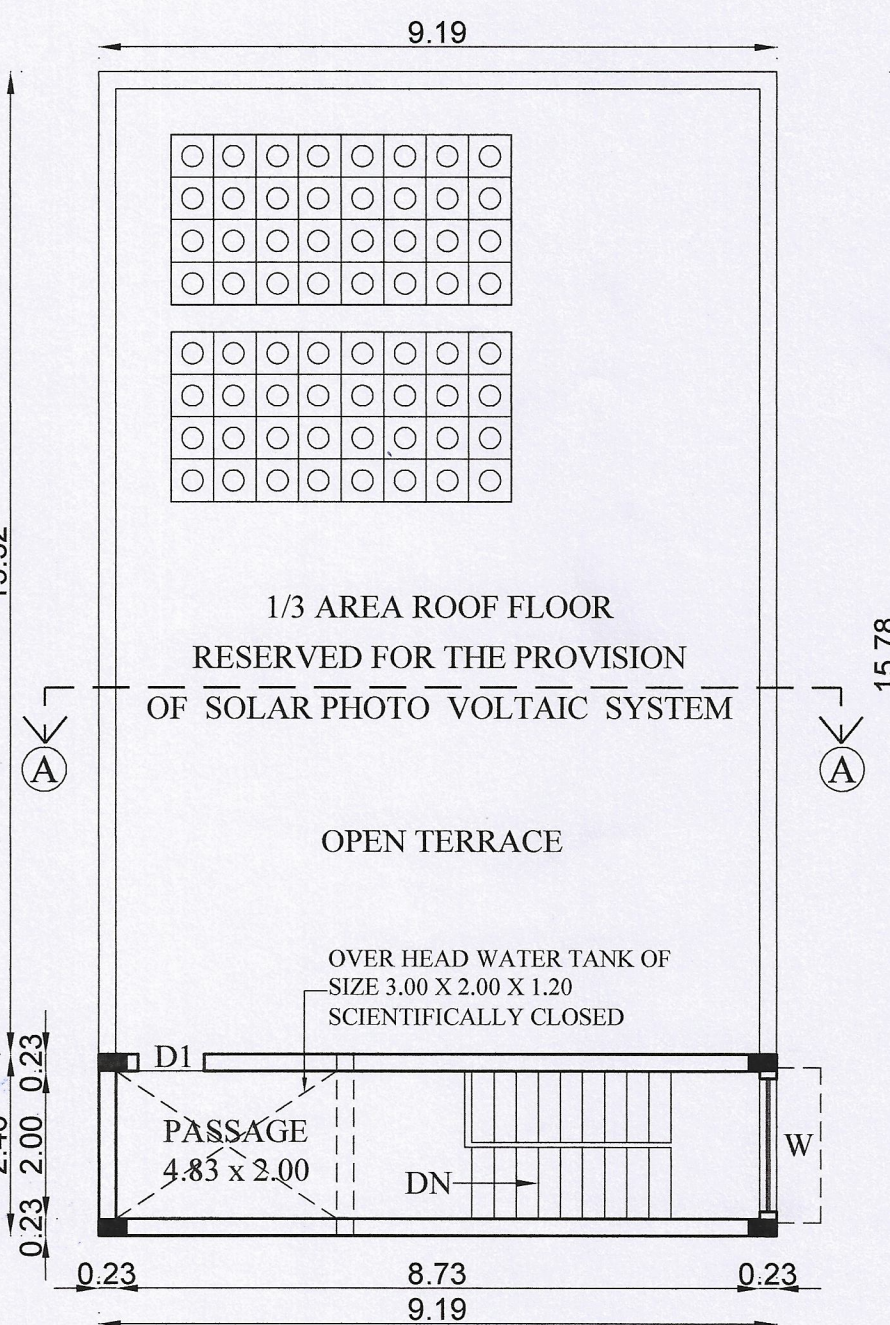


TERRACE FLOOR PLAN

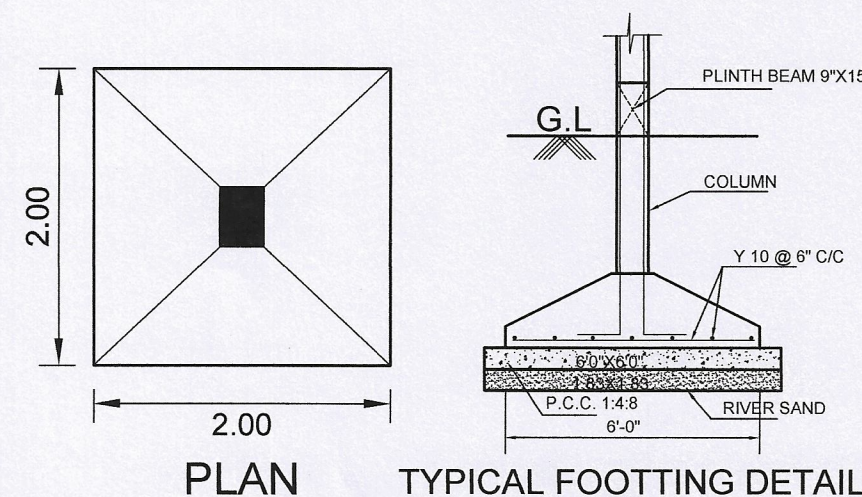


PLAN

TYPICAL FOOTING DETAIL

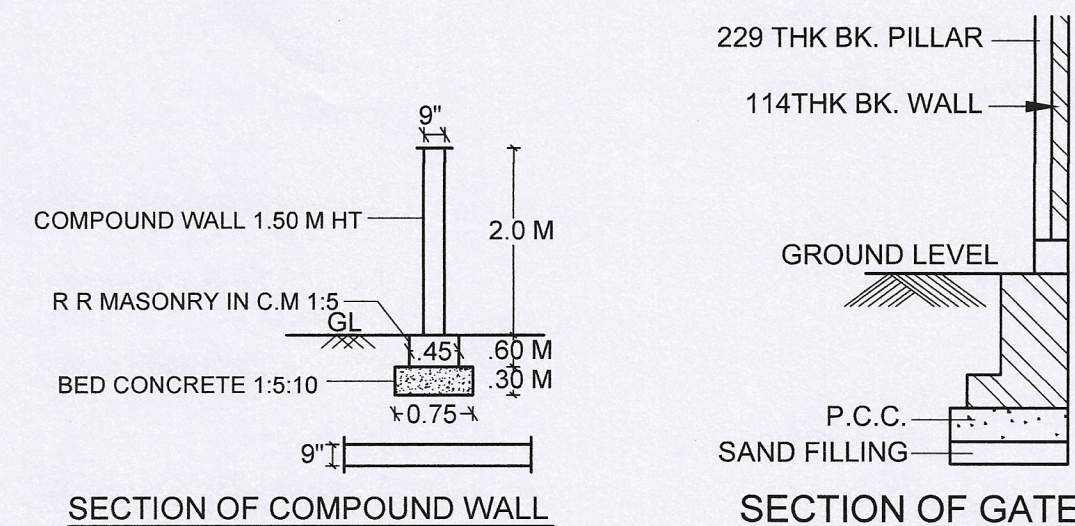


SECTION OF COMPOUND WALL

SECTION OF GATE

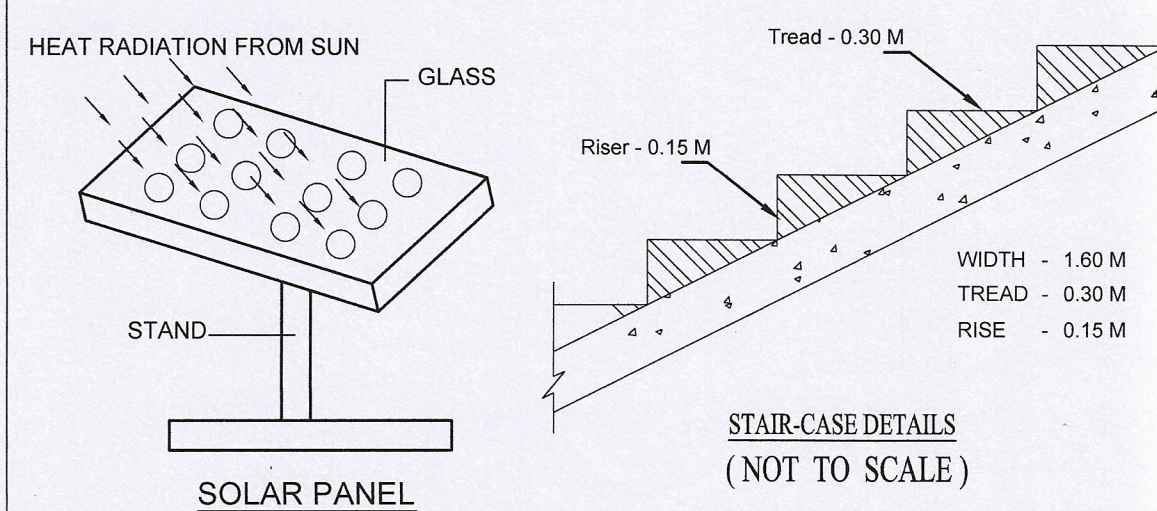


SOLAR PANEL

STAIR-CASE DETAILS
(NOT TO SCALE)

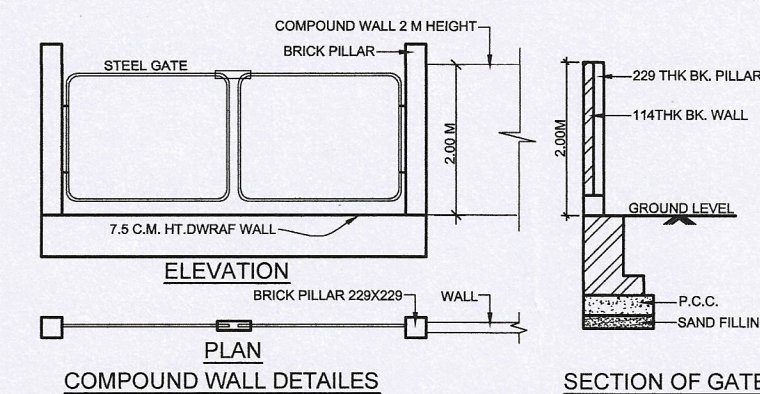


COMPOUND WALL DETAILS

SECTION OF GATE

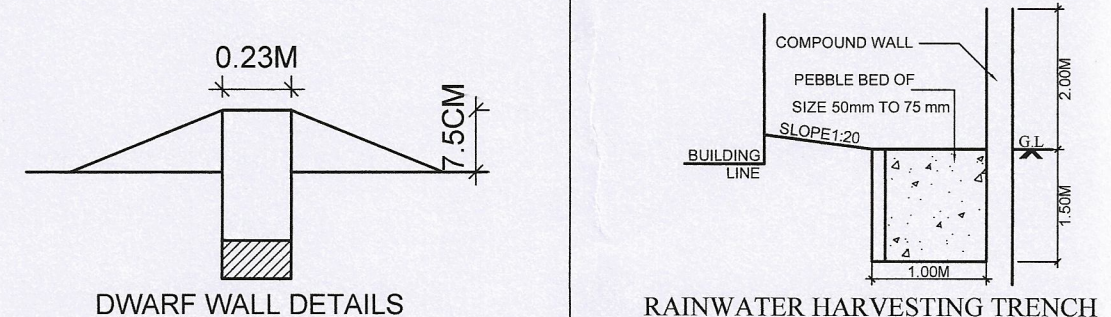


DWARF WALL DETAILS

RAINWATER HARVESTING TRENCH

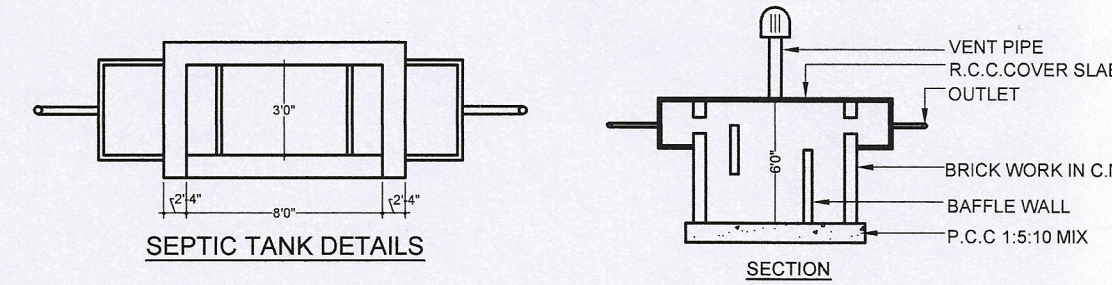

SEPTIC TANK DETAILS

SECTION

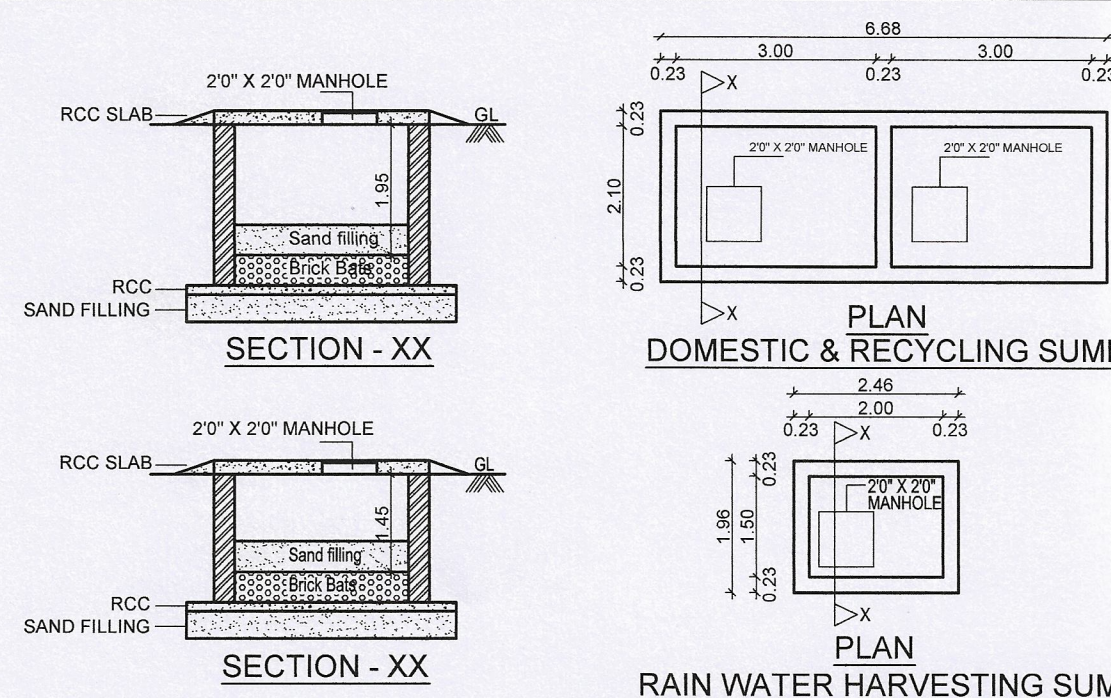

PLAN
DOMESTIC & RECYCLING SUMP

PLAN
RAIN WATER HARVESTING SUMP

PLAN SHOWING THE PROPOSED CONSTRUCTION OF COTTAGE INDUSTRIES BUILDING AT PLOT NO: 46, SRIMATHI NAGAR, COMPRISED IN S.NO: 282/24 & 283/10 OF ULUNDAI VILLAGE, THIRUVALLUR TALUK & DISTRICT.

JOINERIES:-

D2	DOOR	0.76 X 2.40
RS	ROLLING SHUTTER	2.00 X 3.00
W	WINDOW	1.80 X 1.50

SPECIFICATION:-

FOUNDATION	: RCC COLUMN FOOTINGS
BRICK WORK	: C.M 1:6 FOR SUPER STRUCTURE
CEMENT PAINT	: TWO COATS FOR WALLS & ONE EXTRA COAT FOR CEILING
PLASTERING	: C.M 1:5 FOR WALLS & 1:3 FOR CEILING
FLOORING	: VITRIFIED AND GRANITE
R.C.C	: M25 AND ABOVE GRADE FOR ALL CONCRETE WORKS
WOOD WORK	: ALL WOOD WORKS IN BEST QUALITY TIMBER
WEATHERING COURSE	: AS PER NATIONAL BUILDING CODE

AREA STATEMENT:-

SITE EXTENT		222.96 Sq.m
SL. NO.	DESCRIPTION	TOTAL F.S.I AREA. SQ.M
01.	COTTAGE INDUSTRIES GROUND FLOOR	145.02
TOTAL AREA		145.02

FSI	= 145.02 / 222.96 = 0.65
PLOT COVERAGE	= 145.02 / 222.96 x 100 = 65 %

COLOUR INDEX:-

PROPOSED BUILDING		SCALE - 1 : 100
EXISTING ROAD		
SITE BOUNDARY		

ALL MEASUREMENTS ARE IN METER

OWNER

K. BRABHU, DCE., B.E.,
CGLRGN/RE/Gr-III/2019/09/022
#AP, 491, J Block 11th Street,
Anna Nagar West, Chennai - 600 040
Mob: 9884400244,
Ph. No. 044 - 48573140
LICENSED SURVEYOR