
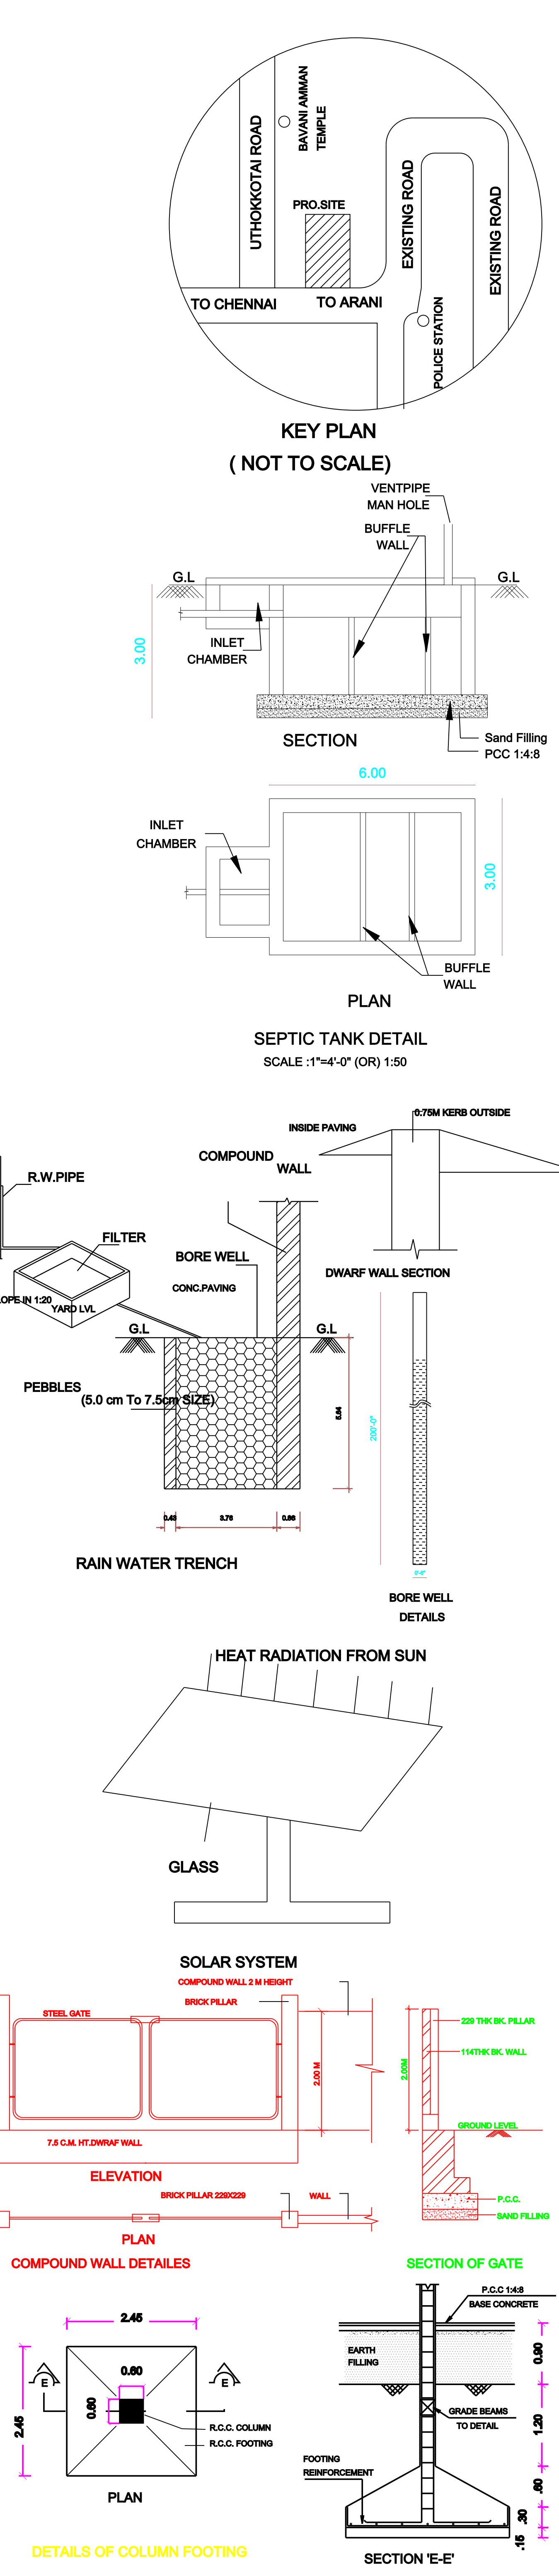
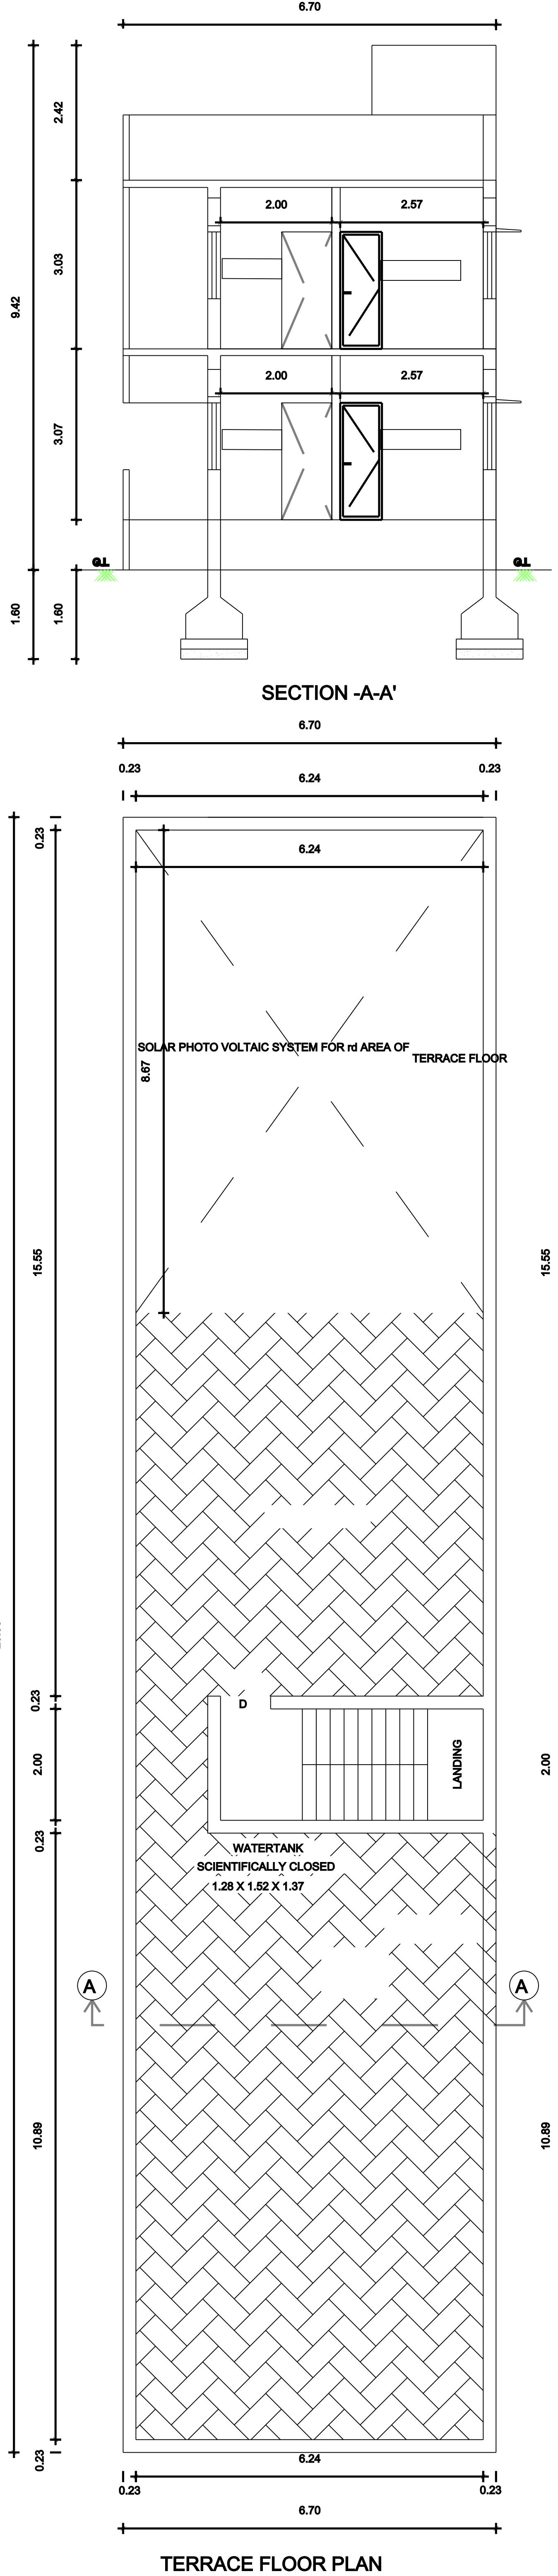
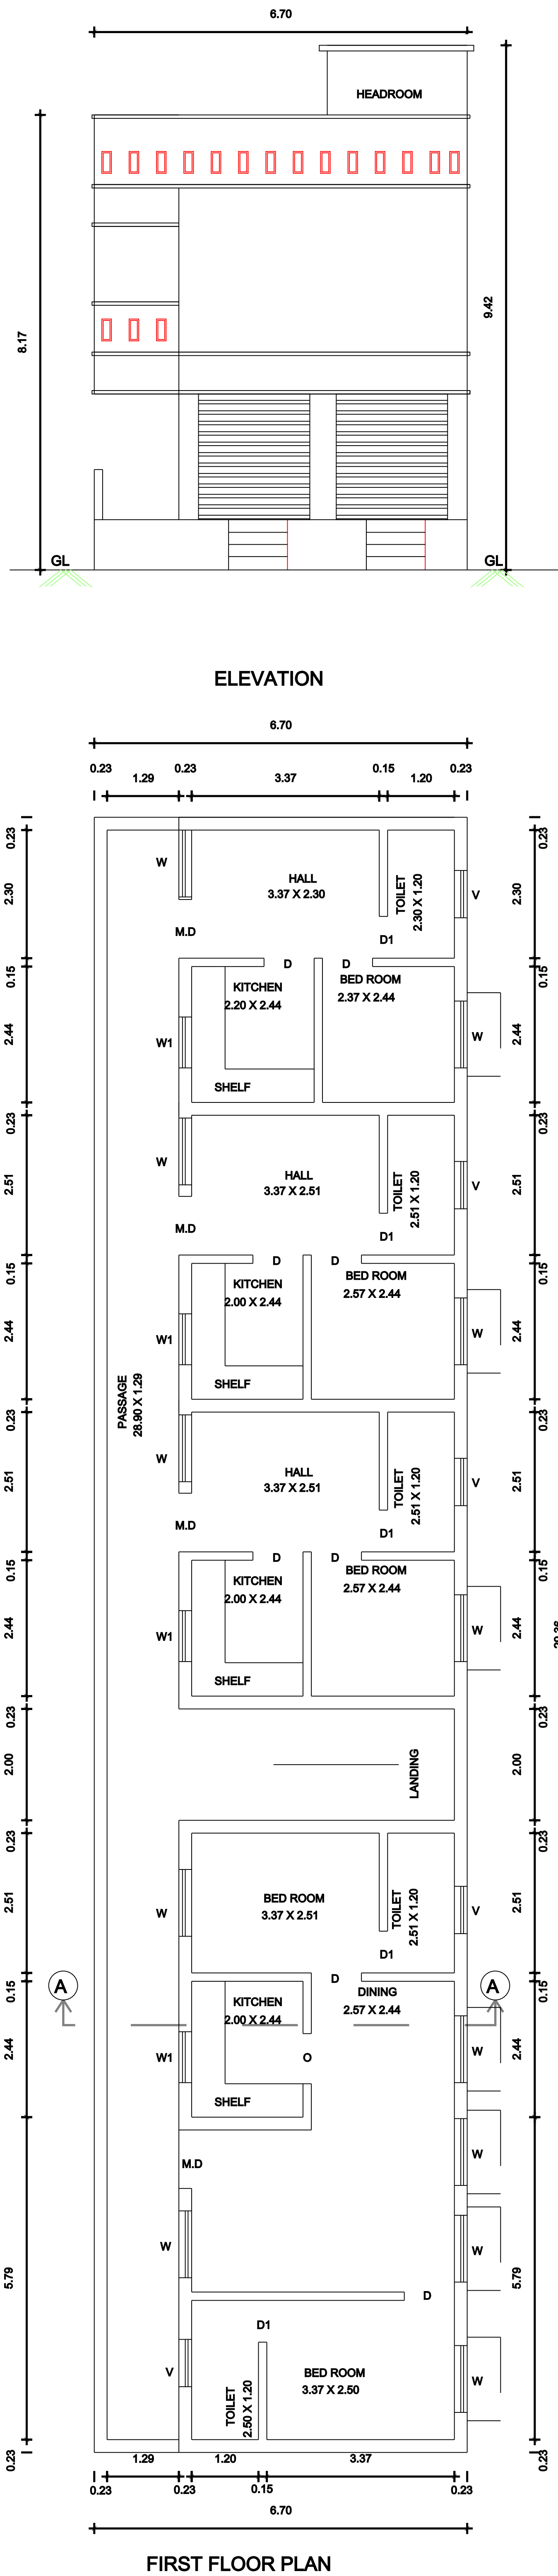


PLAN SHOWING THE PROPOSED GROUND FLOOR (R.C.C)
RESIDENTIAL BUILDING AT
OLD S.NO.112/127A3, NEW S.NO.252/2, PATTa NO.101,
PERIYAPALAIAM VILLAGE AND PANCHAYAT, ELLAPURAM UNION,
UTHUKKOTTAI TALUK, THIRUVALLUR DISTRICT.OWNER. Mr.KAJA MOHIDEEN s/o ABBES

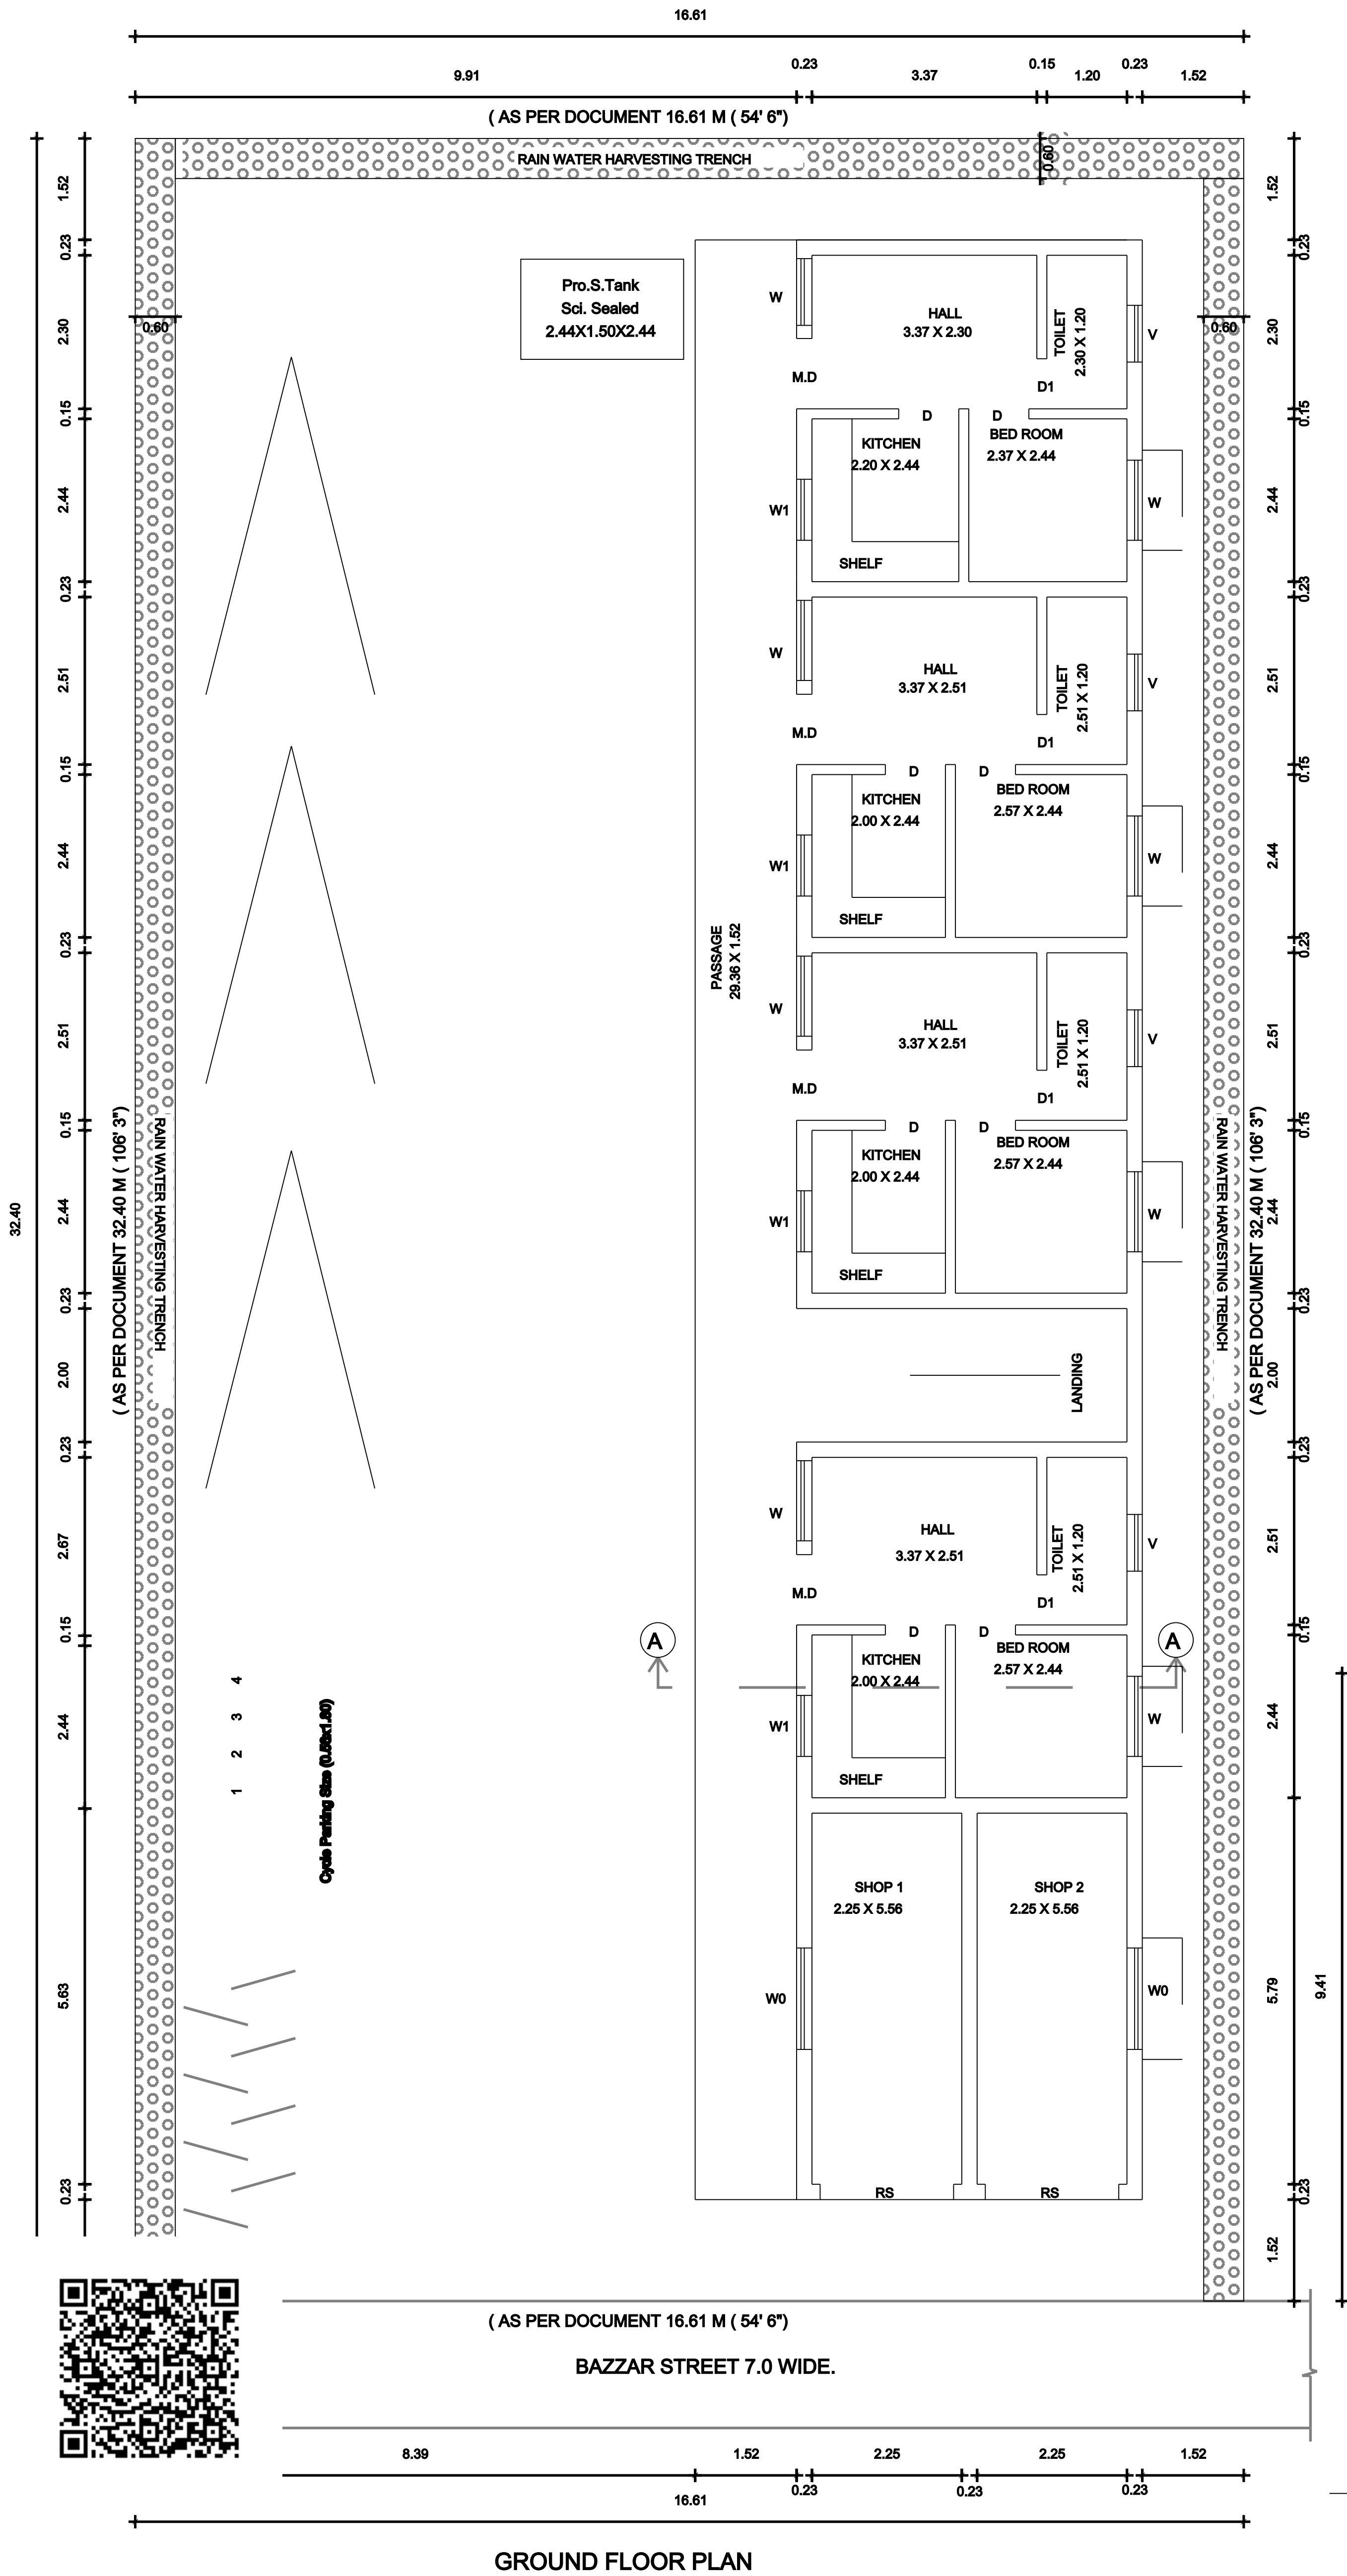

SPECIFICATIONS:		
1. R.C.C FOOTINGS FOR FOUNDATION IN M20 MIX		
2. R.C.C. COLUMNS IN M20 MIX		
3. R.C.C. ROOF SLAB AND BEAMS IN M20 MIX		
4. 9" BRICK WORK IN C.M 1:5 IN SUPER STRUCTURE		
5. COUNTRY WOOD DOORS WITH FLUSH SHUTTERS		
6. COUNTRY WOOD GLAZED WINDOWS		
7. INTERNAL PLASTERING IN C.M 1:4		
8. EXTERNAL PLASTERING IN CM 1:5		
9. WEATHERING COURSE IN BRICK JELLY LIME CONCRETE 1:3 MIX		
10. WEATHERING TILES IN 9"X9" BURNT CLAY TILES IN LAID IN1:3 MIX		

AREA STATEMENT	SQ.FT	SQ.MT
PLOT AREA (AS PER DOCUMENT)	5790.00	537.90
PLOT AREA (AS PER PATTa)	5769.50	536.00
PLOT AREA (AS PER SITE)	5790.00	537.90
FSI AREA		
PRO. GROUND FLOOR AREA	1637.00	152.08
PRO. FIRST FLOOR AREA	1637.00	152.08
TOTAL FSI AREA	3274.00	304.16
NON FSI AREA		
PRO. PASSAGE	960.79	89.26
PRO. HEAD ROOM	137.13	12.74
TOTAL NON FSI AREA	1097.92	102.00
NET TOTAL FSI & NON FSI AREA	4371.92	406.16
PLOT COVERAGE : 36.70 %		
FLOOR SPACE INDEX : 0.76		

JOINERY DETAILS:		
	DESCRIPTION	IN METER
MD	MAIN DOOR	1.05X2.13
D	DOOR	0.90X2.13
D1	TOILET DOOR	0.75X2.13
O	OPENING	0.90X2.13
W0	WINDOW	1.52X1.52
W	WINDOW	1.20X1.22
W1	WINDOW	1.20X0.90
V	VENTILATOR	0.75X0.45

COLOUR INDEX:		
PROPOSED BUILDING		
EXISTING ROAD		
BOUNDARY LINE		
DEMOLITION		
OWNER:-		
(OWNER. Mr.KAJA MOHIDEEN s/o ABBES)		
REGISTERED ENGINEER.		