
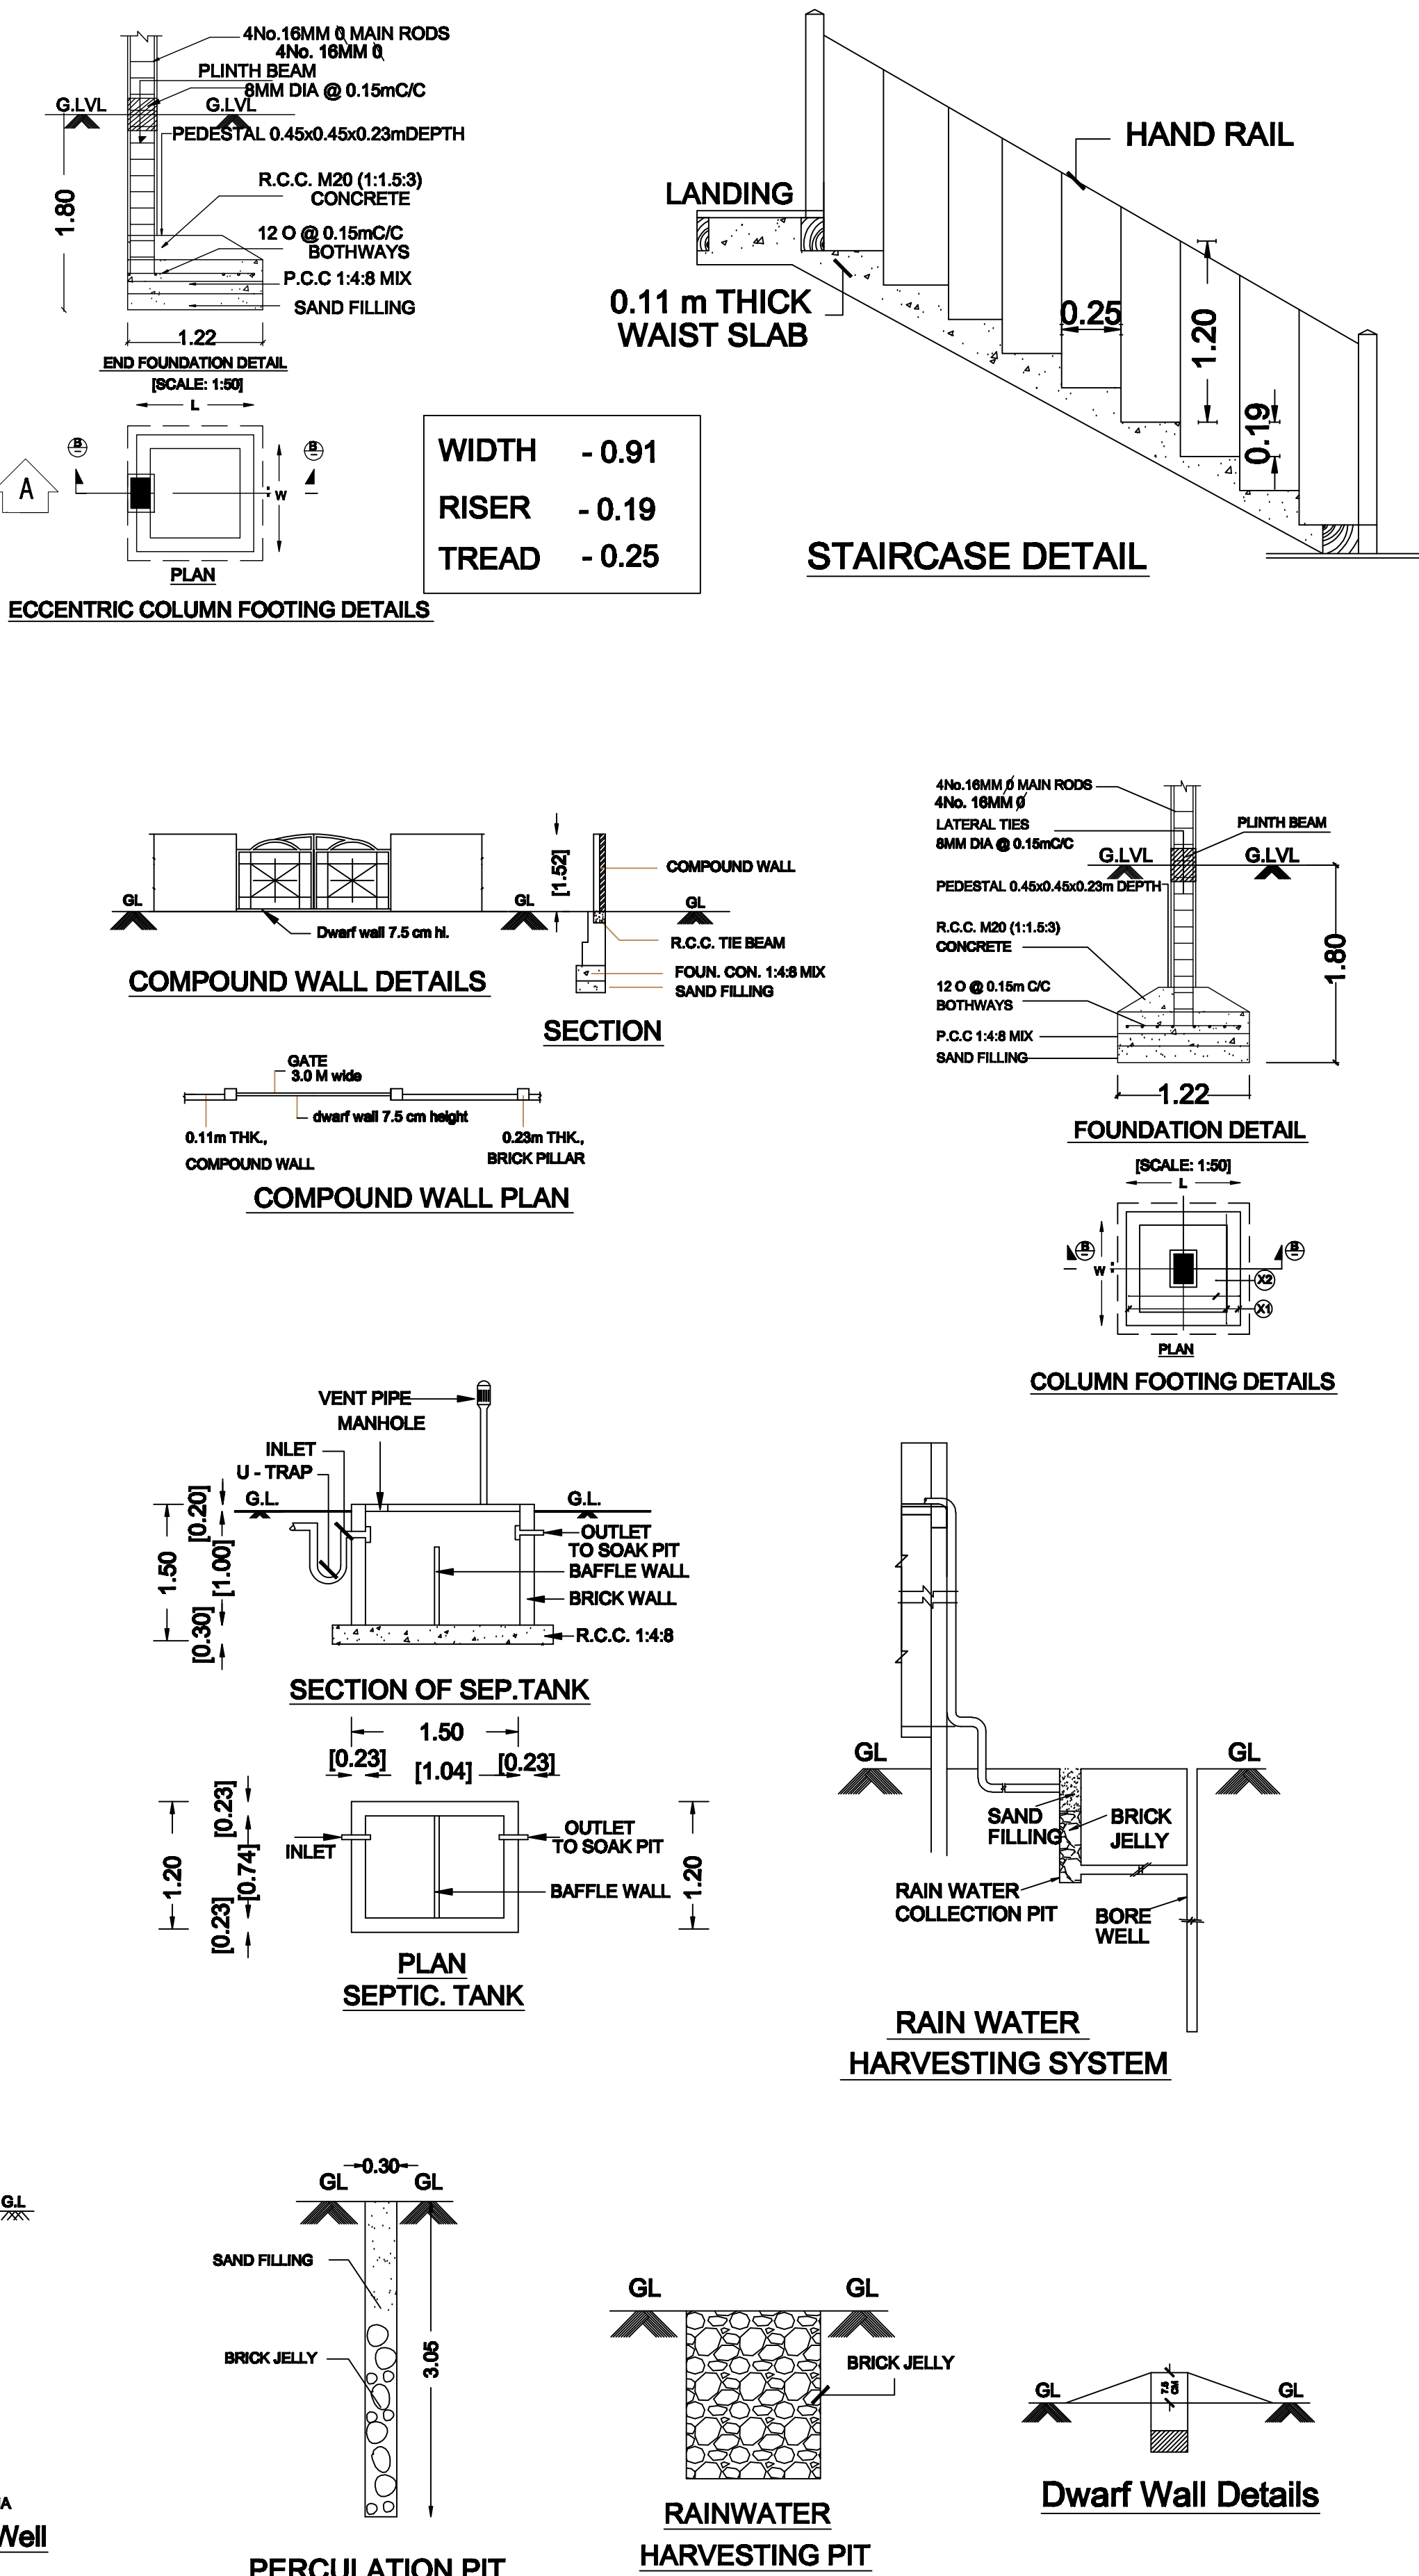
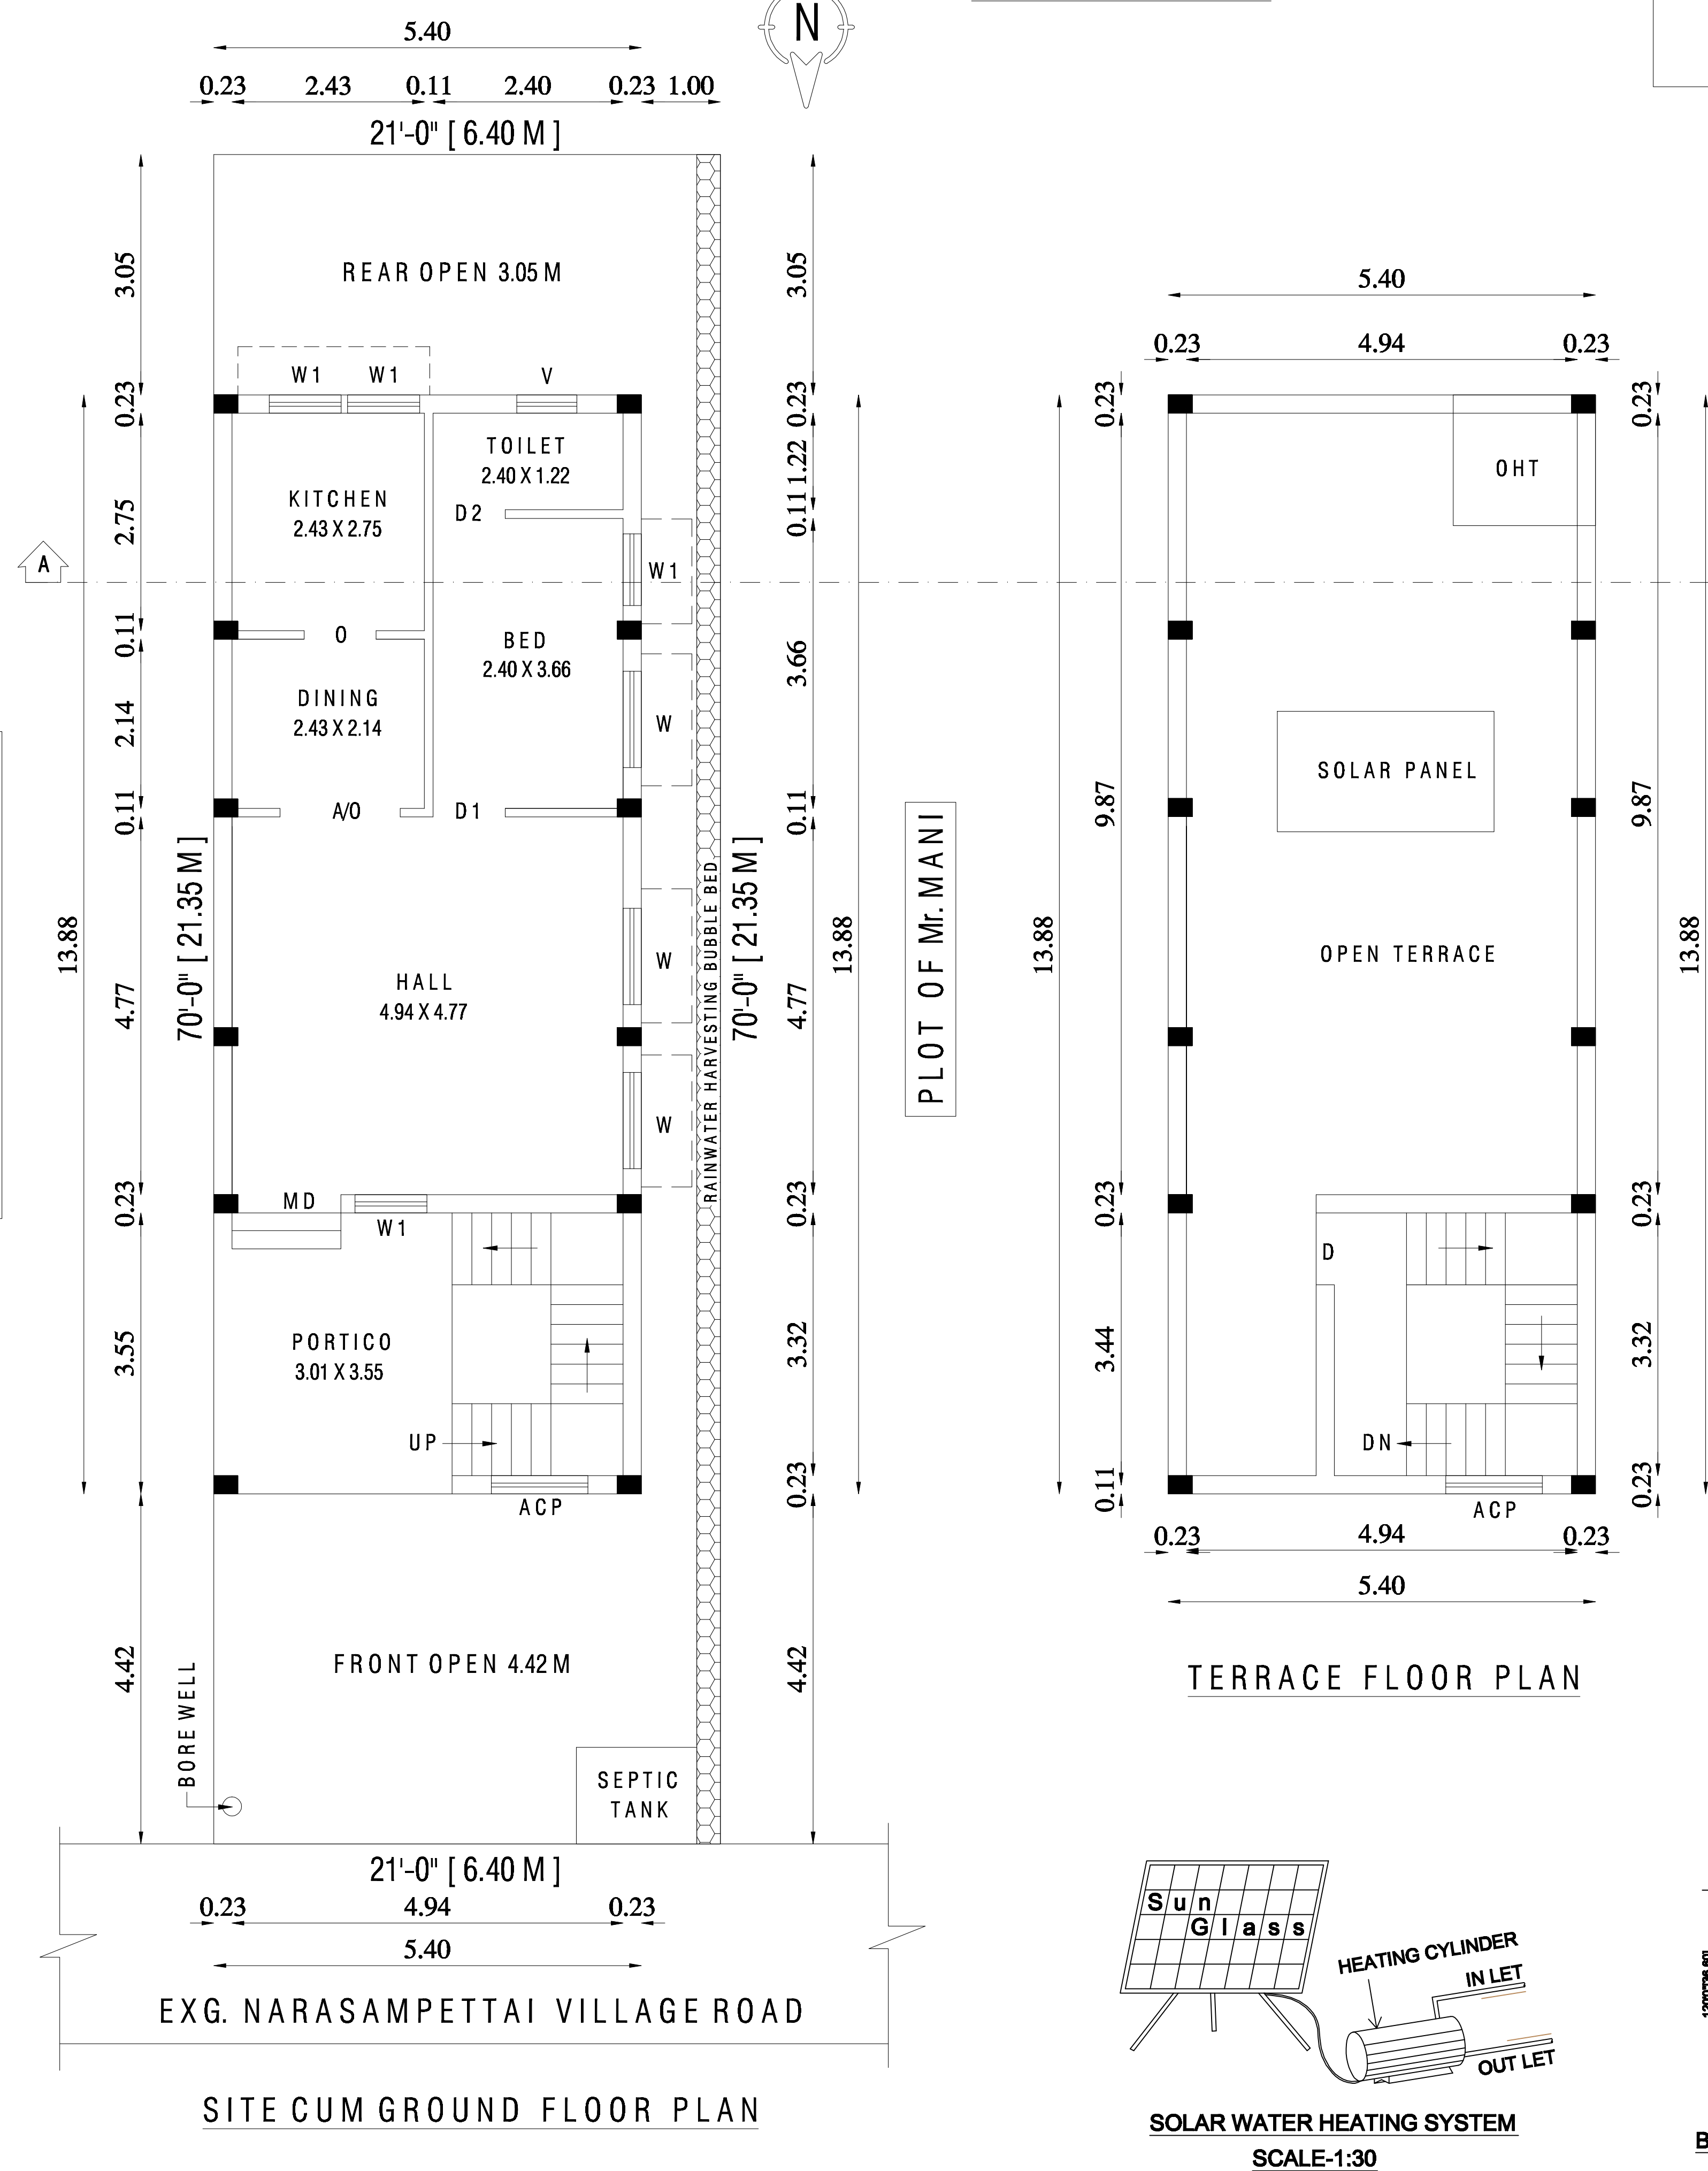


PLAN SHOWING THE PROPOSED GROUND FLOOR CONSTRUCTION OF THE RESIDENTIAL BUILDING AT S. NO :- 40/7B, NEW S.NO:- 40/7B1A1, PATTA NO:- 506, NARASAMPETTAI VILLAGE, RAJANAGARAM PANCHAYAT, R.K.PET PANCHAYAT UNION / TALUK, TIRUVALLUR DISTRICT.

OFFICE USE

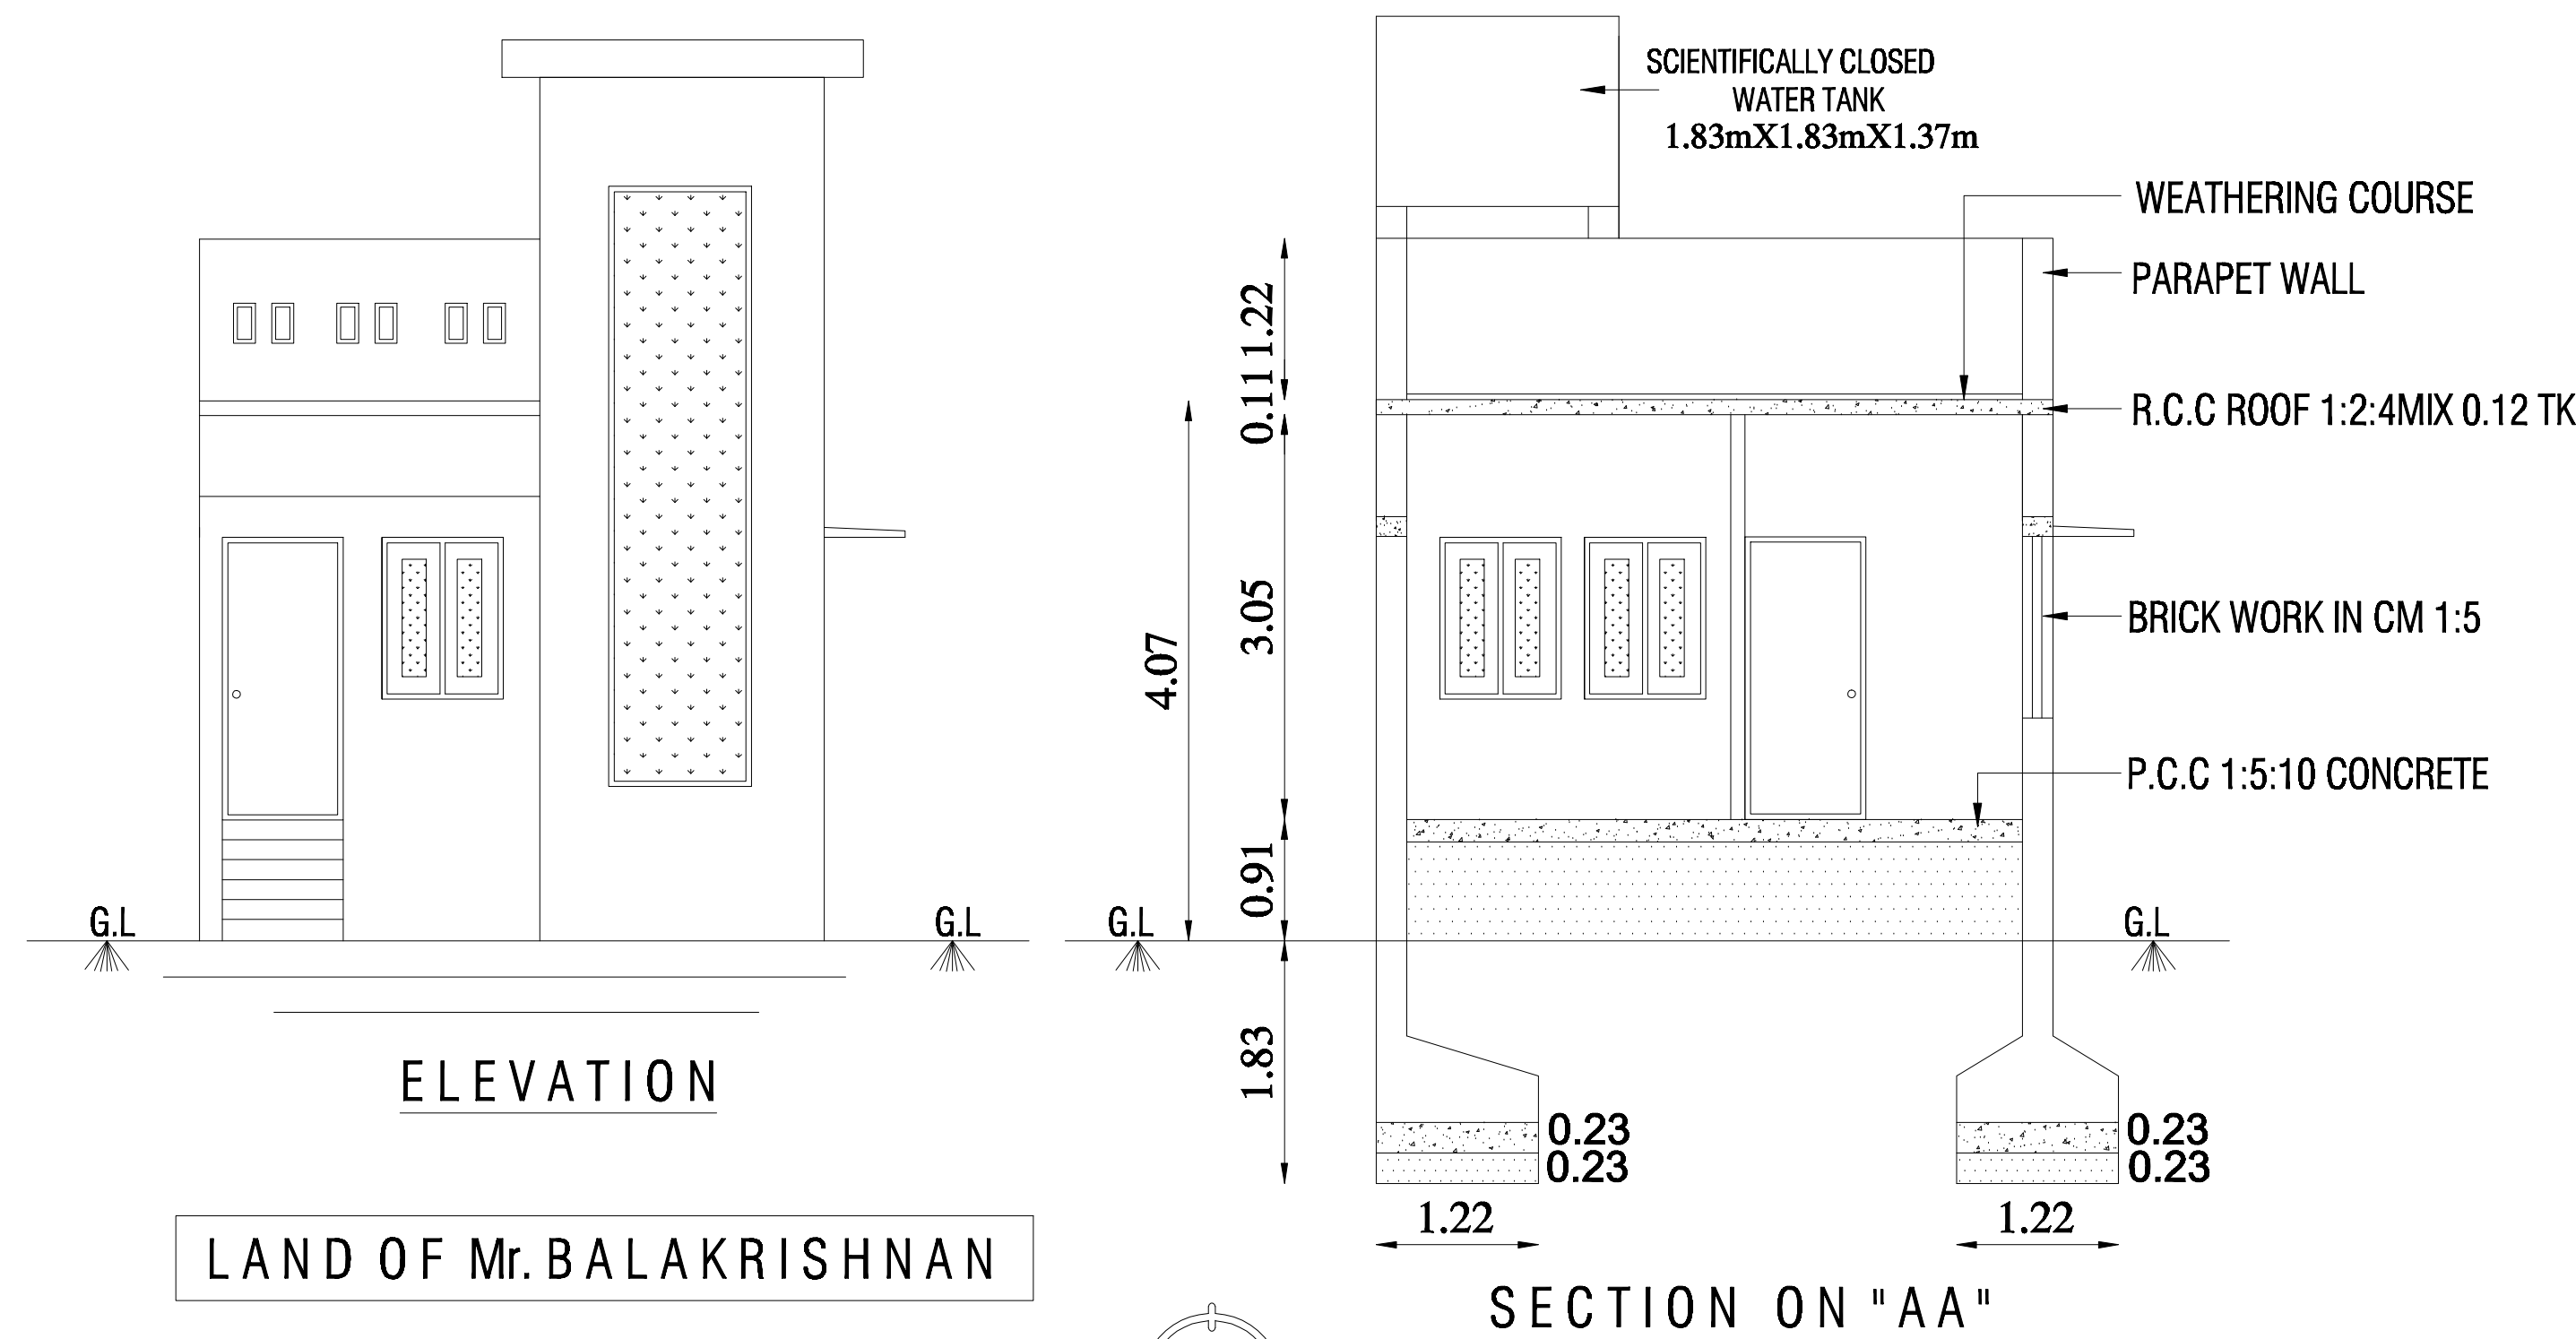

OWNER NAME:- Mr. M. RAGHU , S/o. Mr. MANI.			
JOINERIES		SCALE:- 1:100.	
MAIN DOOR	MD	1.00 X 2.13	
DOOR	D1	0.91 X 2.13	
DOOR	D2	0.75 X 2.13	
WINDOW	W	1.22 X 1.22	
KITCHEN WINDOW	KW	1.52 X 0.91	
VENTILATOR	V	0.60 X 0.60	
COLOUR INDEX			
PROPOSED			
ROAD			
SITE BOUNDARY			
ALL DIMENSION ARE IN Feet & Metre			
EXTENT	IN	SQ.FTS	SQ.MTS
PLOT AREA	(AS PER DOCUMENT)	1470.00	136.57
PLOT AREA	(AS PER PATTA)	1470.00	136.57
SUPER IMPOSED AREA		1470.00	136.57
PLINTH AREA OF GROUND FLOOR		806.76	74.95
F.S.I		0.55	
COVERAGE		54.88 %	
NON-FSI			
HEAD ROOM		143.59	13.34
OWNER :	REGISTER ENGINEER:		