


PLAN SHOWING THE PROPOSED GROUND AND FIRST FLOOR CONSTRUCTION OF RESIDENTIAL BUILDING

AMoor VILLAGE , TIRUVALLUR PONNARI TALUK & TIRUVALLUR DISTRICT.

OFFICE USE

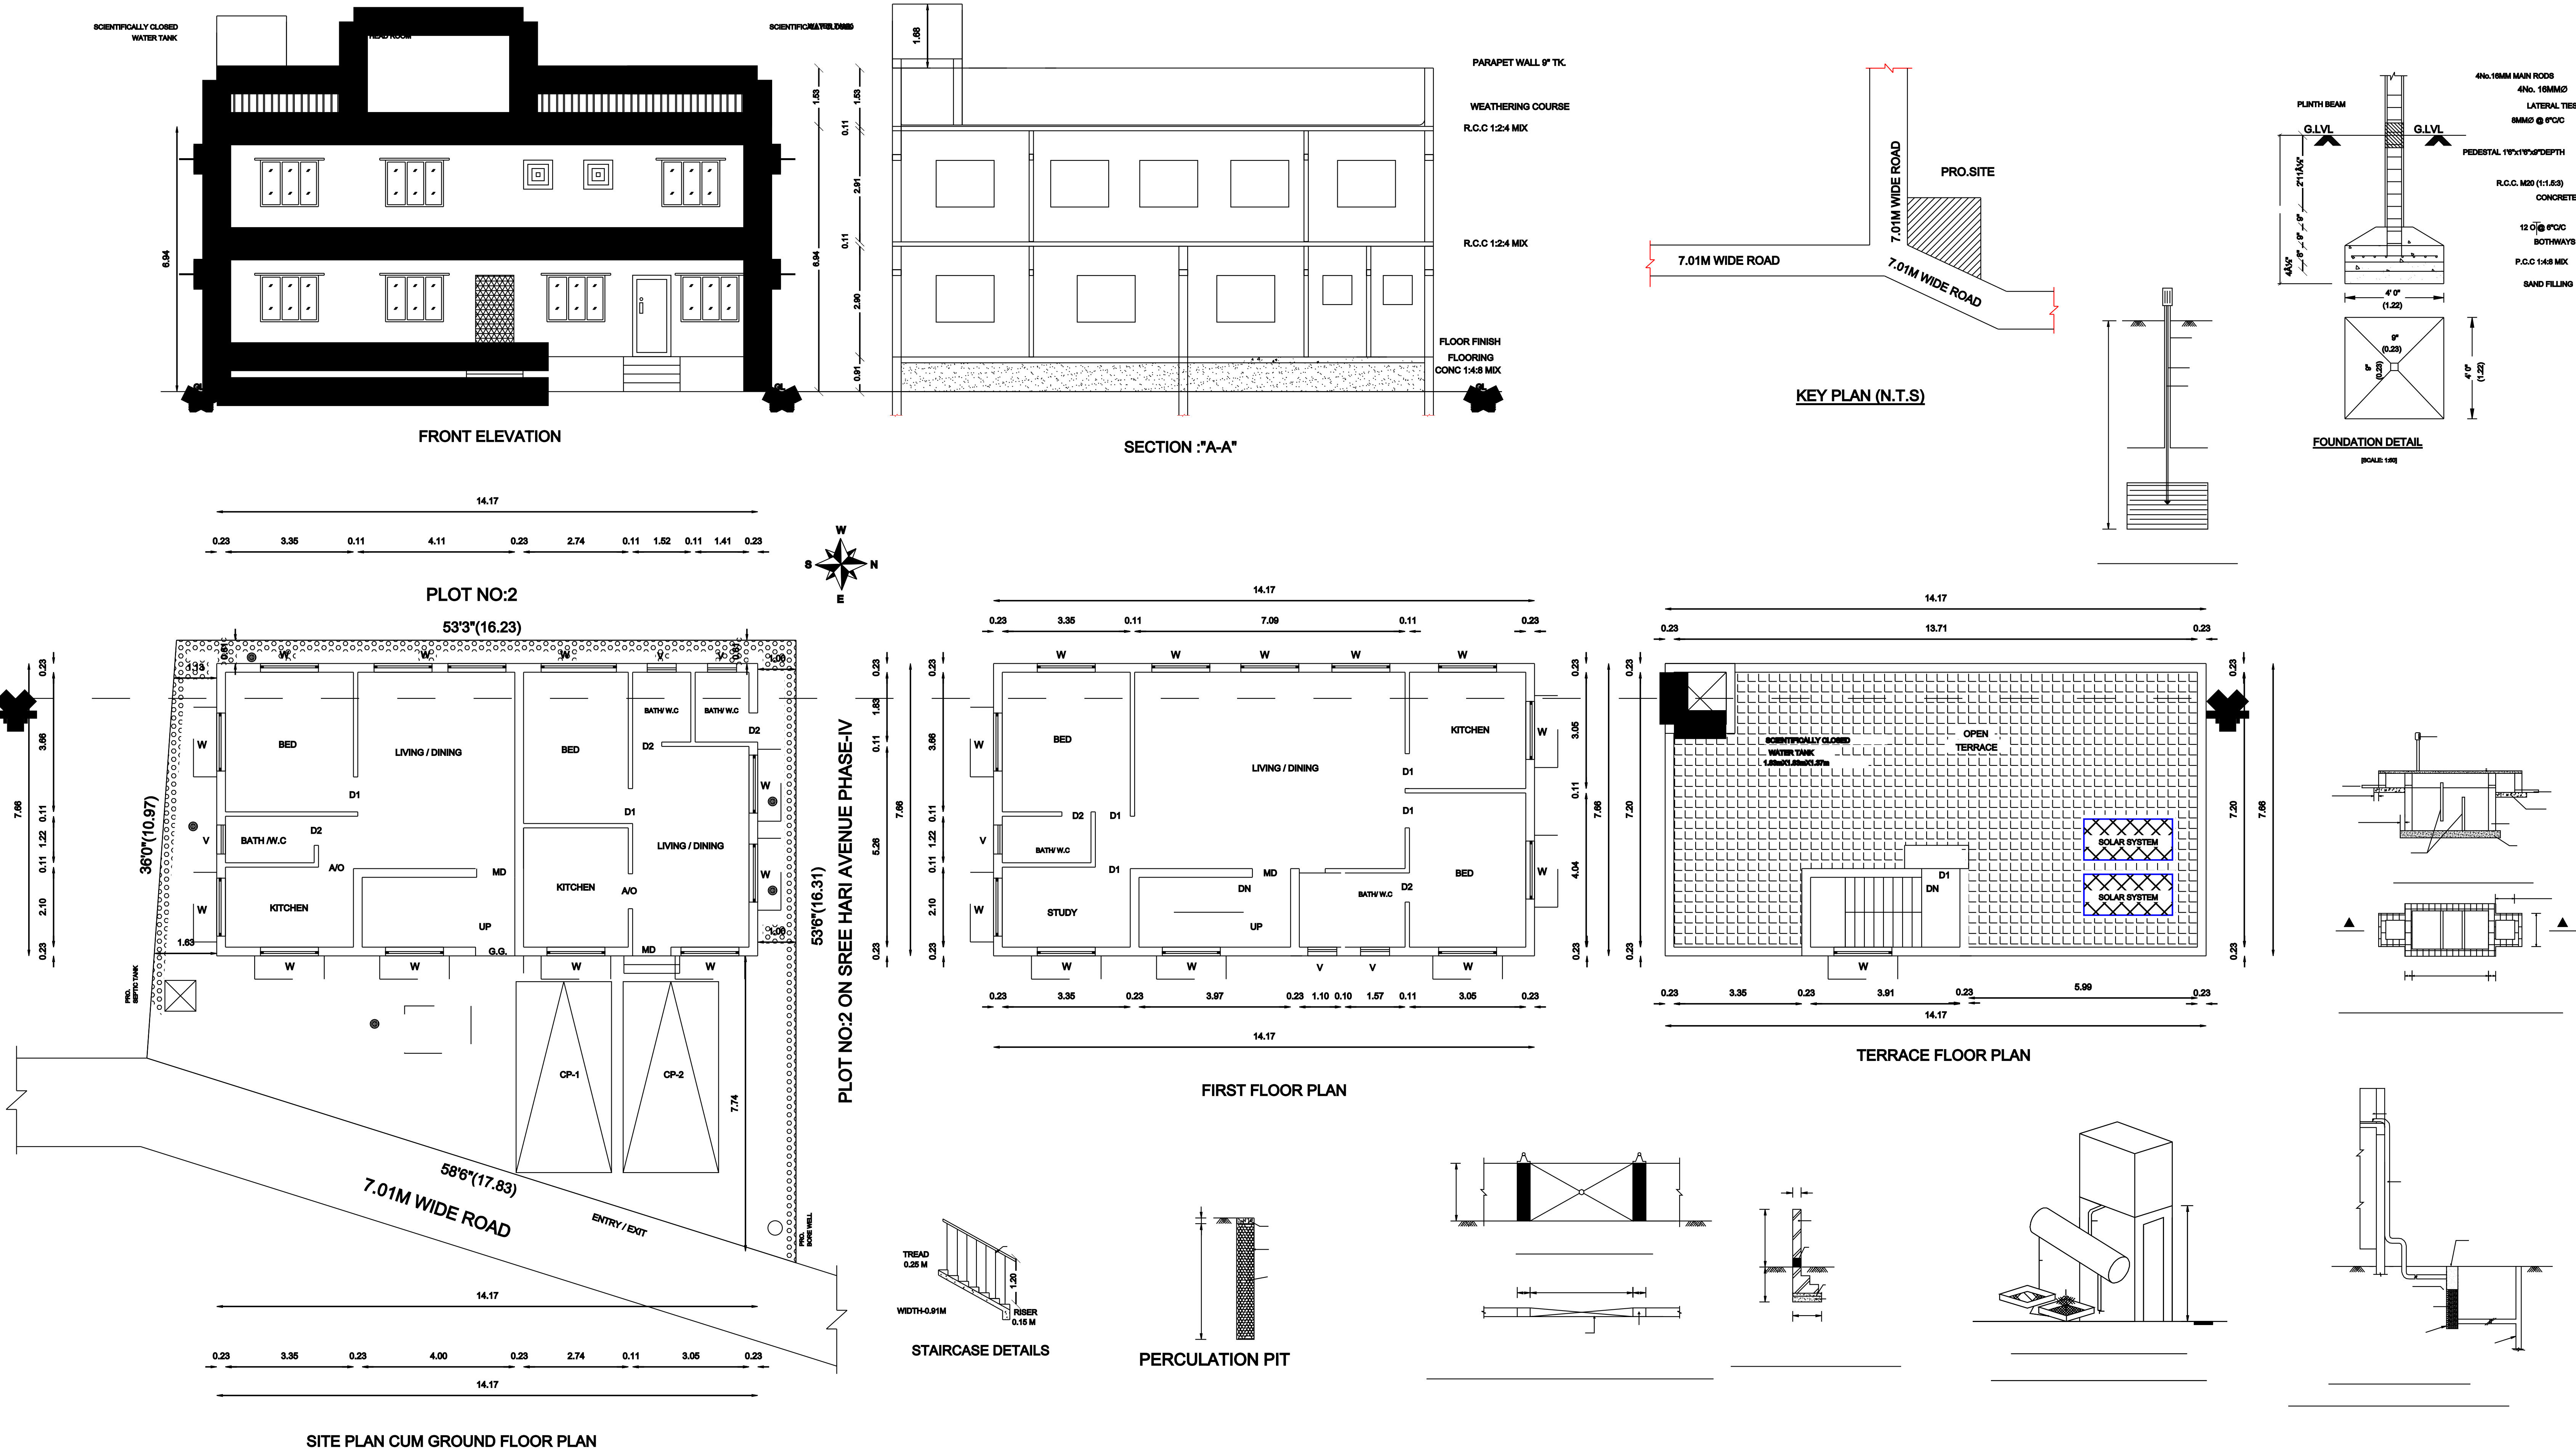

| SCHEDULE OF JOINERY |            |             | COLOUR INDEX  |                      |
|---------------------|------------|-------------|---------------|----------------------|
| MD                  | MAIN DOOR  | 1.00 X 2.13 | PROPOSED      | <input type="text"/> |
| A/O                 | ARCH OPEN  | 0.91 X 2.13 |               |                      |
| D1                  | DOOR       | 0.91 X 2.13 | ROAD          | <input type="text"/> |
| D2                  | DOOR       | 0.76 X 2.13 |               |                      |
| W                   | WINDOW     | 1.52 X 1.22 | SITE BOUNDARY | <input type="text"/> |
| J                   | JOLLY      | 1.52 X 1.22 |               |                      |
| V                   | VENTILATOR | 0.76 X 0.76 |               |                      |

| AREA DETAILS                    |  | SQFTS   | SQMTS  |
|---------------------------------|--|---------|--------|
| PLOT AREA (AS PER DOCUMENT)     |  | 2500.00 | 232.25 |
| PLOT AREA (AS PER SUPERIMPOSED) |  | 2447.84 | 227.41 |
| PLINTH AREA OF G.FLOOR          |  | 1168.00 | 108.51 |
| PLINTH AREA OF F.FLOOR          |  | 1168.00 | 108.51 |
| TOTAL AREA                      |  | 2336.00 | 217.02 |
| OPEN SPACE                      |  | 1279.84 | 118.90 |
| F.S.I                           |  | 0.95    |        |
| COVERAGE                        |  | 48%     |        |
| NON-FSI AREA                    |  |         |        |
| HEAD ROOM AREA                  |  | 102.15  | 9.49   |

OWNER'S SIGNATURE

LICENSED SURVEYOR

