


PLAN SHOWING THE PROPOSED CONSTRUCTION OF RCC ROOF RESIDENTIAL BUILDING IN GROUND FLOOR ONLY [AFTER REMOVING THE EXISTING STRUCTURE] AT DOOR No. 1 / 36, R.S.No: 58 / 40 Part [OLD R.S.No. 58 / 3 Part] (AS PER PATTA No. 510 THE NEW R.S.No. IS 58 / 40B), PILLAIYAR KOVIL THERU, VILLAGE No. 21, KOONTHALUR REVENUE VILLAGE, VATTAM & PANCHAYATH BOARD, KUDAVASAL PANCHAYATH UNION & TALUK, THIRUVARUR DISTRICT.

All Dimensions are in Metre Scale 1:100

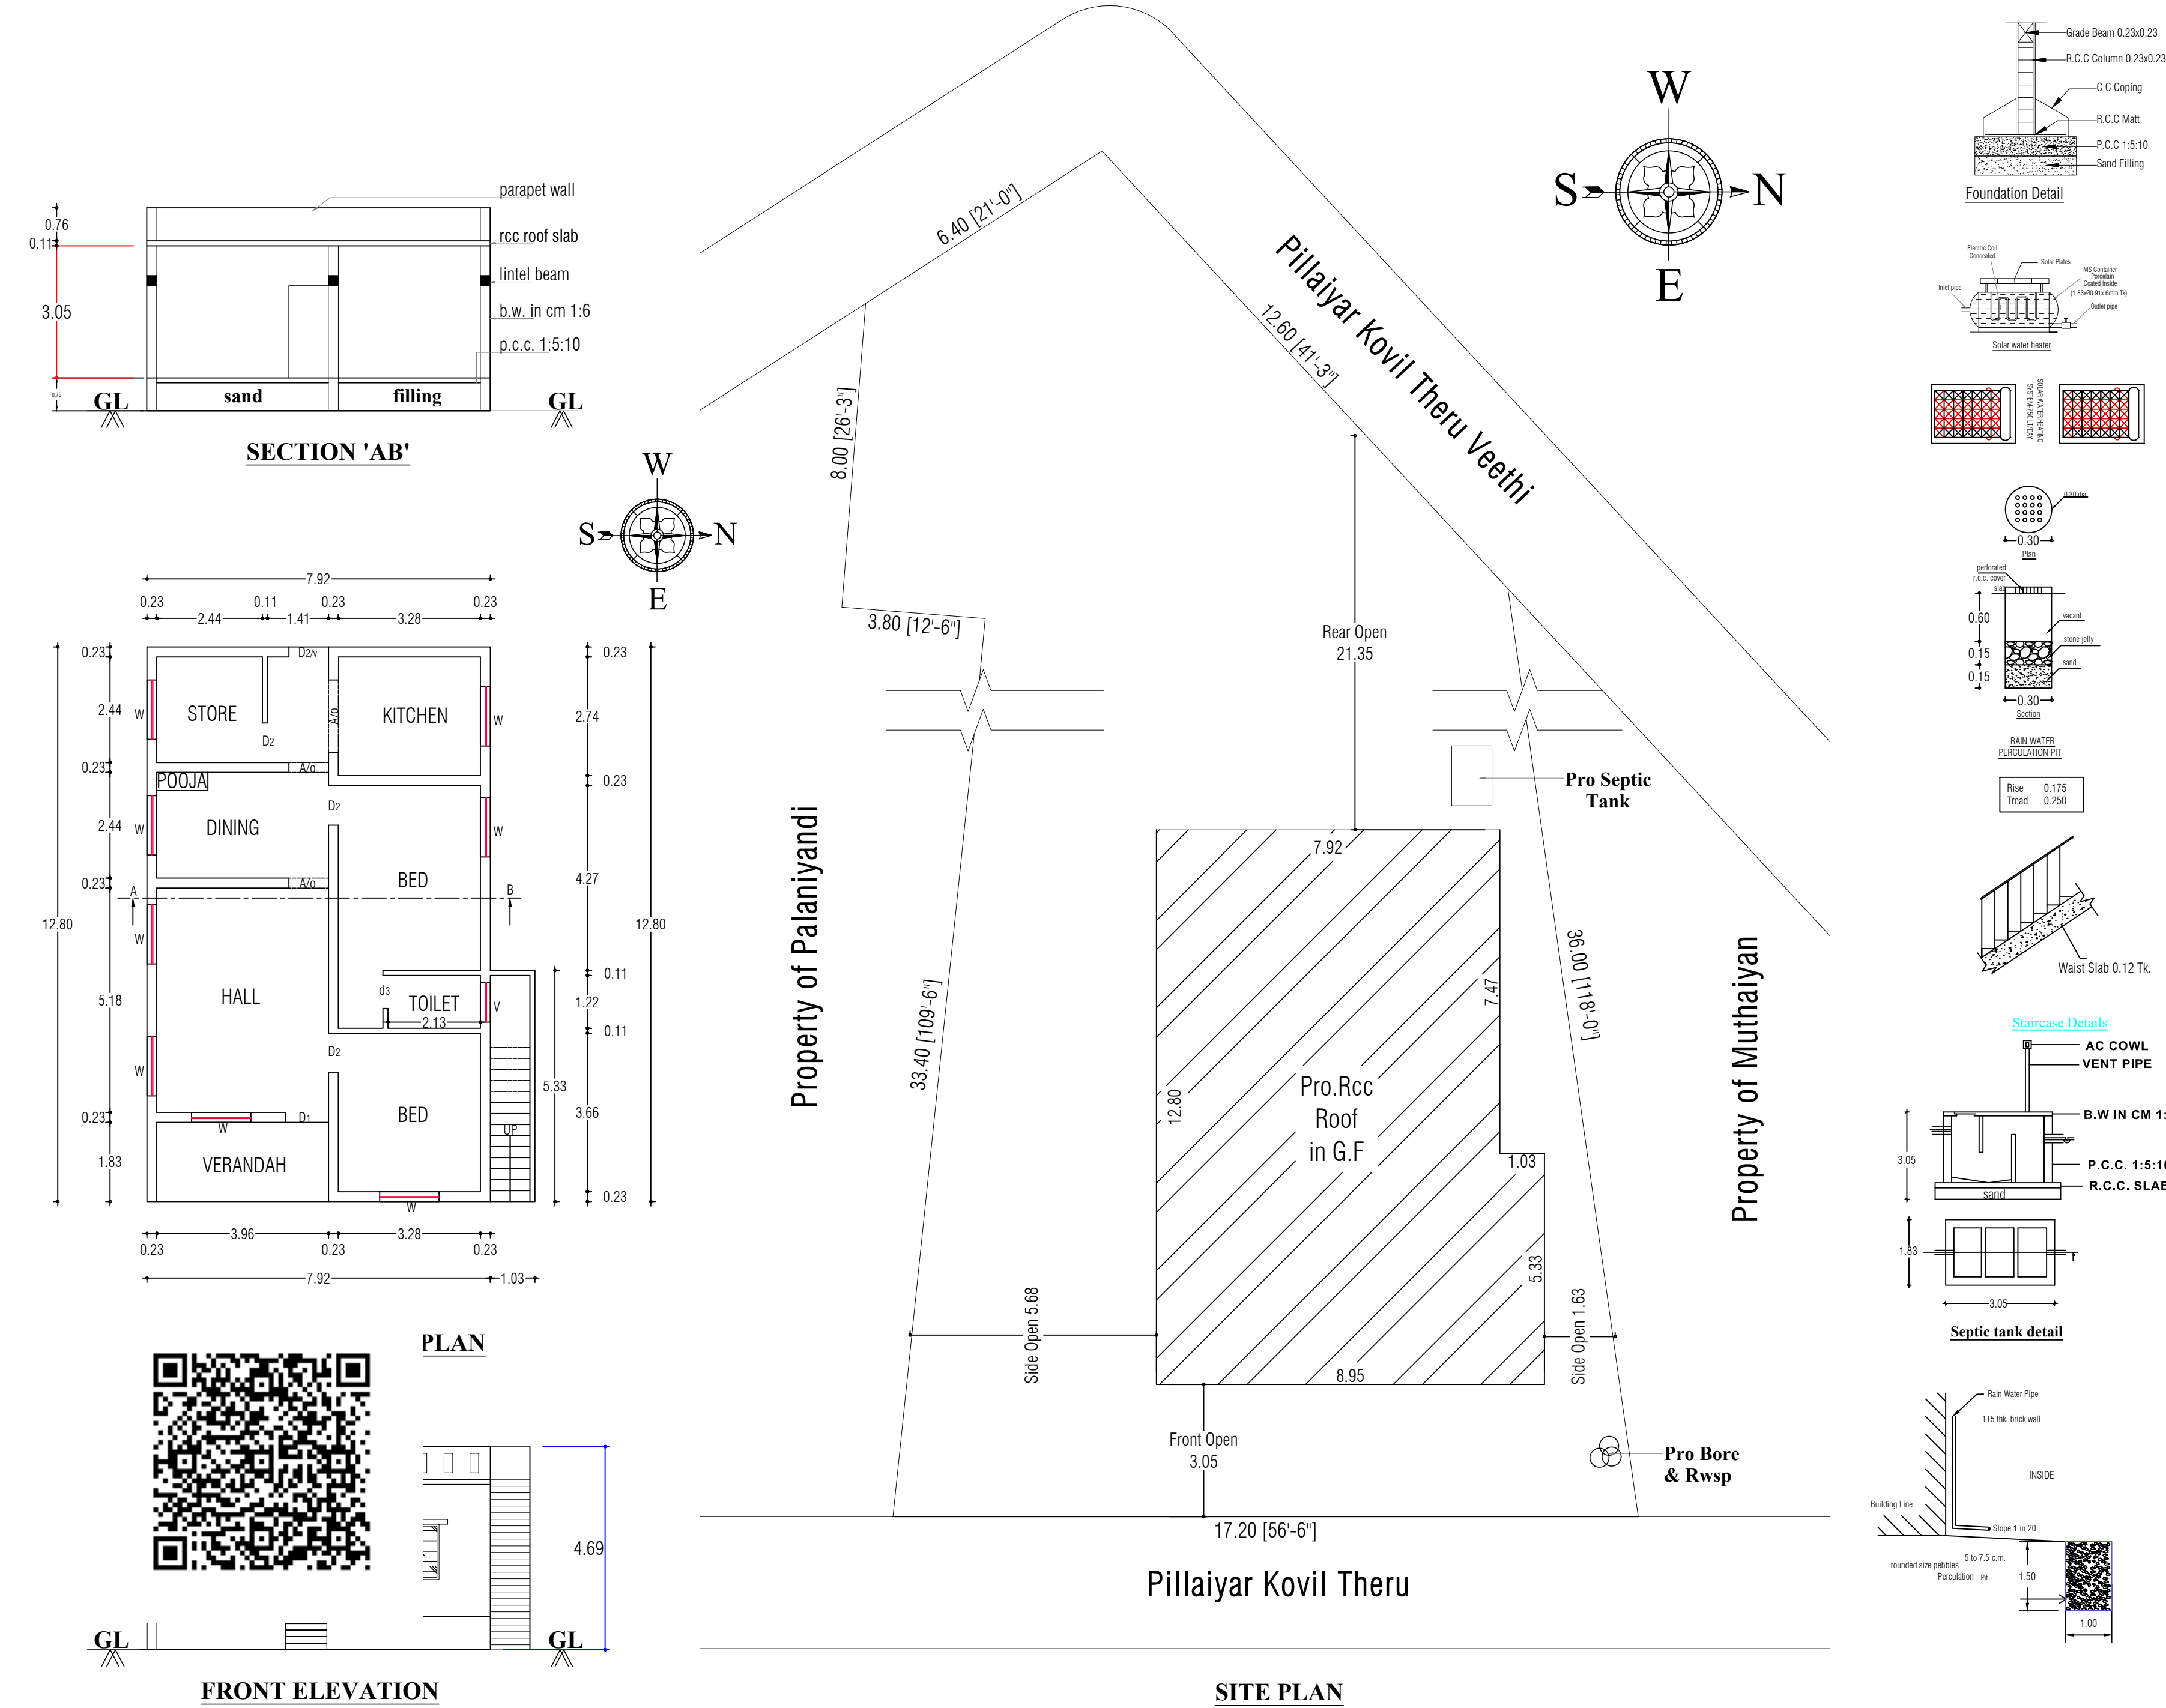

SCHEDULE OF JOINERY:

MD	Main Door	1.07 x 2.13
D	Door	0.91 x 2.13
d	door	0.76 x 2.13
O	Open	0.91 x 2.13
W	Window	1.37 x 1.37
V	Ventilator	0.91 x 0.61

AREA STATEMENT:

SQM	SQFT
SITE EXTENT	- 585 - 6297
PRO RCC ROOF IN GF	- 107 - 1150
OPEN SPACE (AVAILABLE AFTER PROPOSALS)	- 478 - 5147

COLOUR INDEX:

BOUNDARY	
PROPOSAL	
ROAD	

Sri. K. Radha Krishnan S/o Kesavan [Late]

[Signature]

Applicant

[Signature]
B.SWAMINATHAN,D.C.E.
Licensed Surveyor,
51-A / 26, Pillaiyar Kovil Street,
KUMBAKONAM - 612 001.

Engineer

NOTE

- 1.Kitchen, Bath & Wash Basin Waste water to be recycled Separately and Used for Gardening Purpose.
- 2.Solar water heating System Will be Provided.

Ref : Pro. Toilet 1 No. in GF is connected to pro.Septic tank 1No, pro. RWSP 6 Nos. pro OHT 1No. and pro. Bore 1No.

