


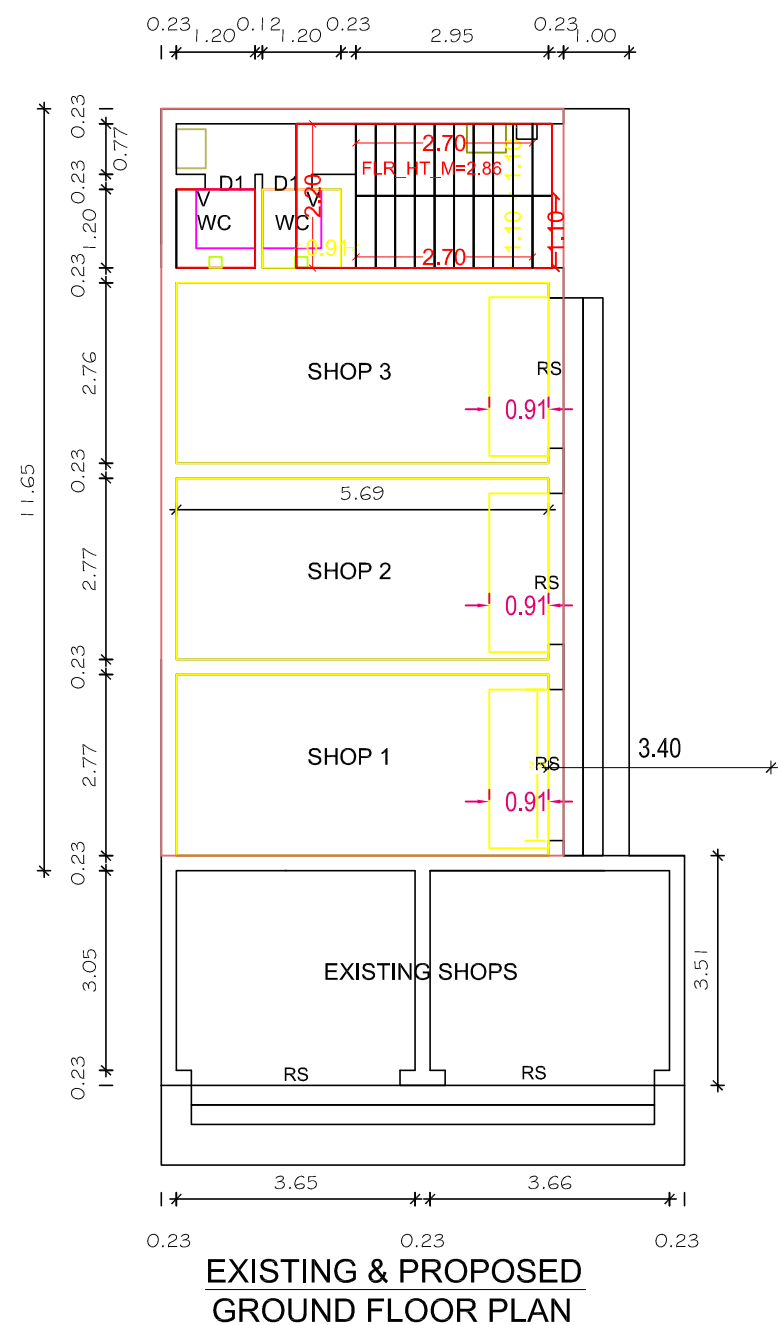
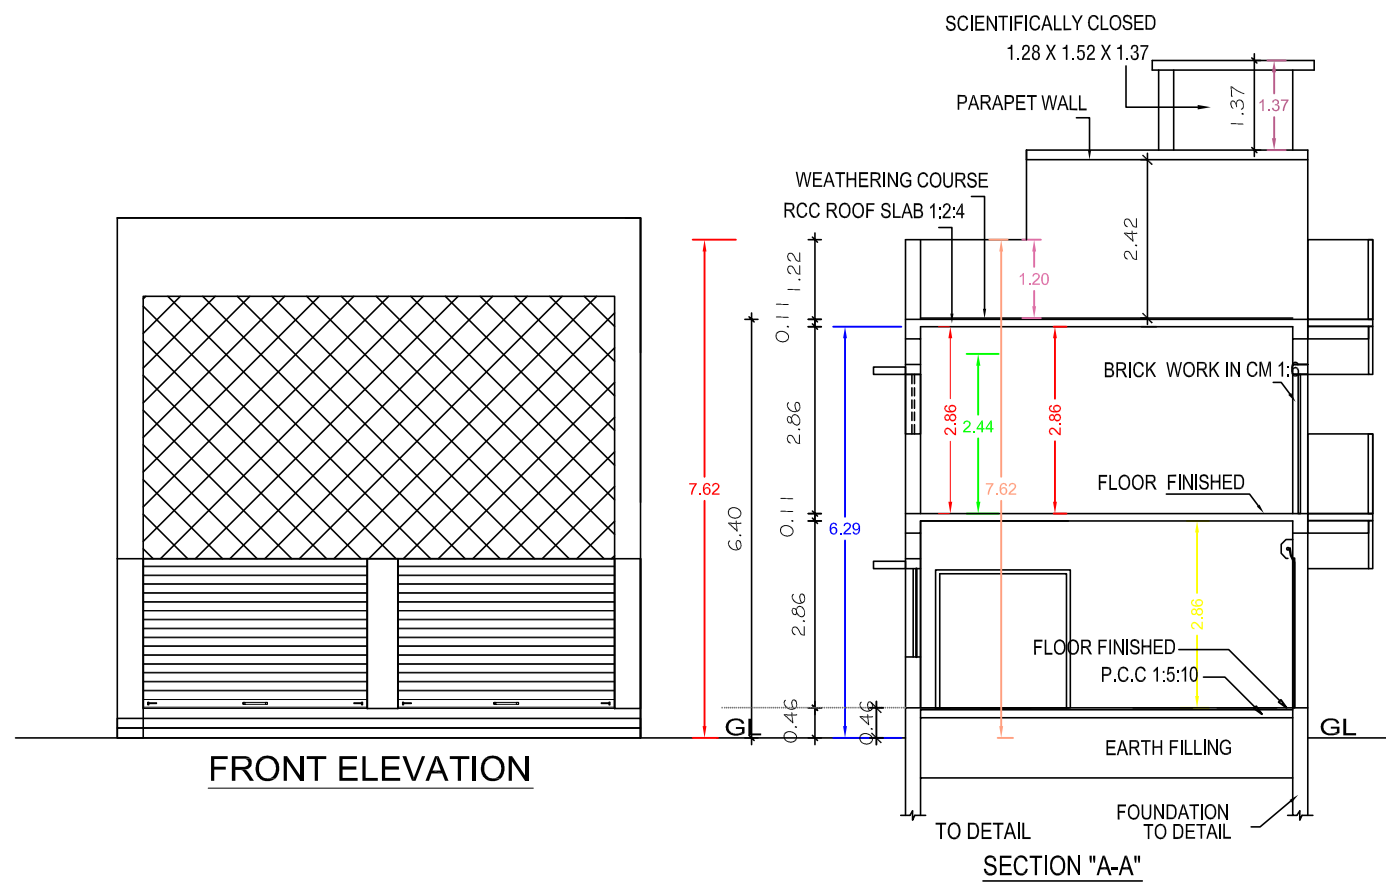
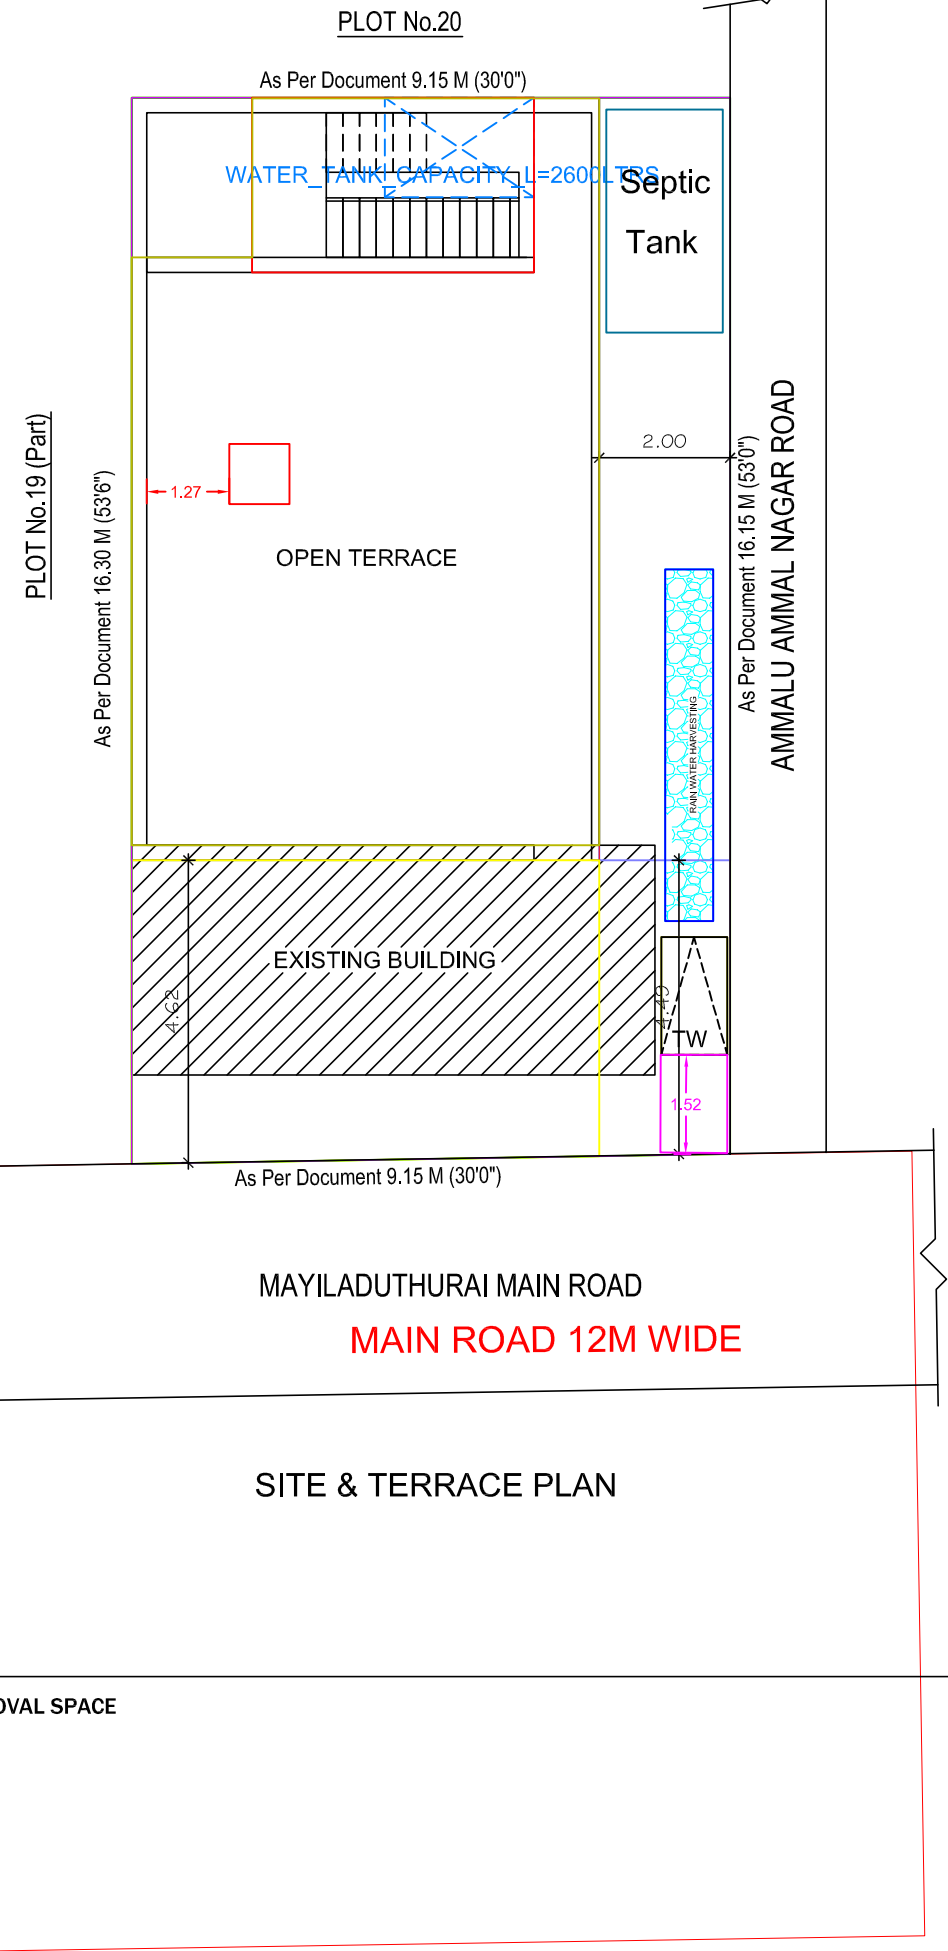
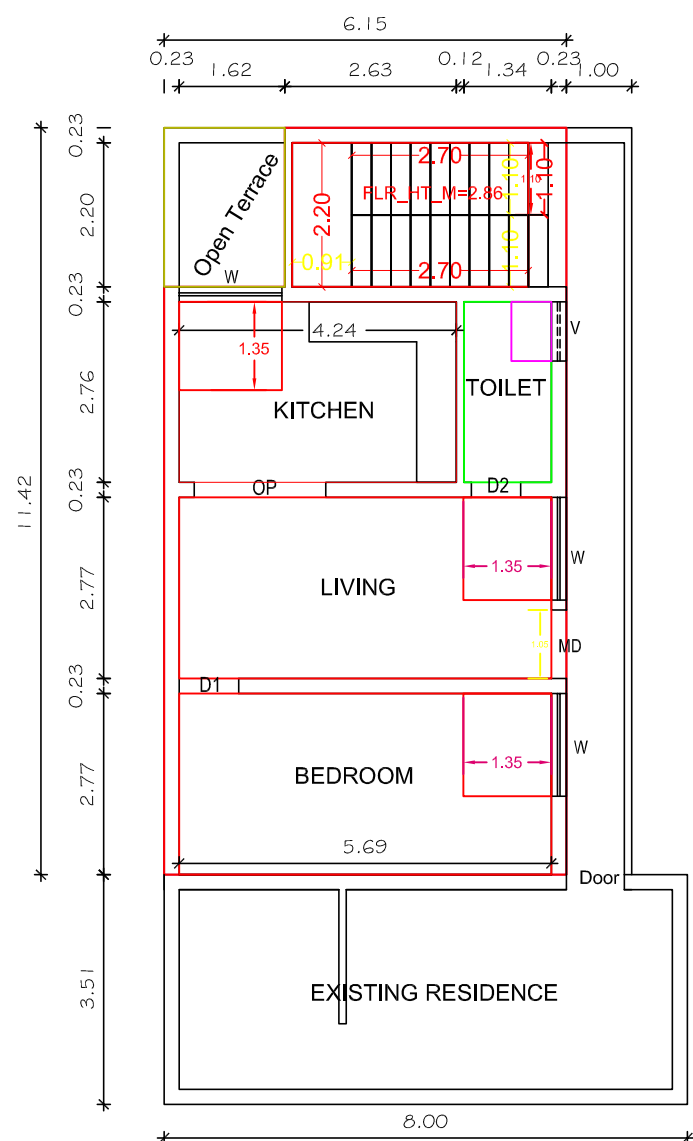
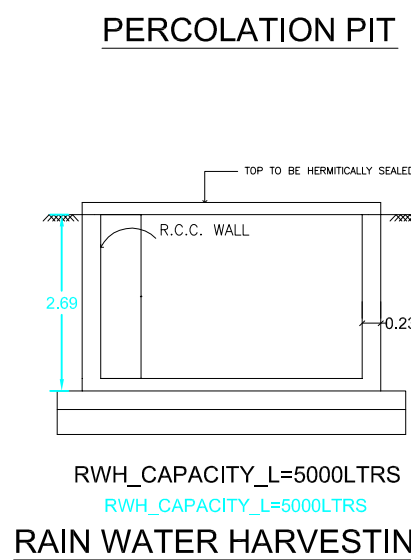
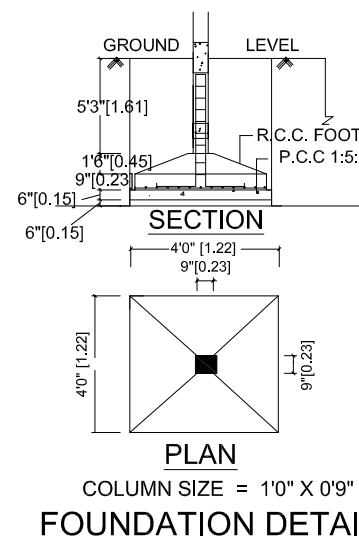


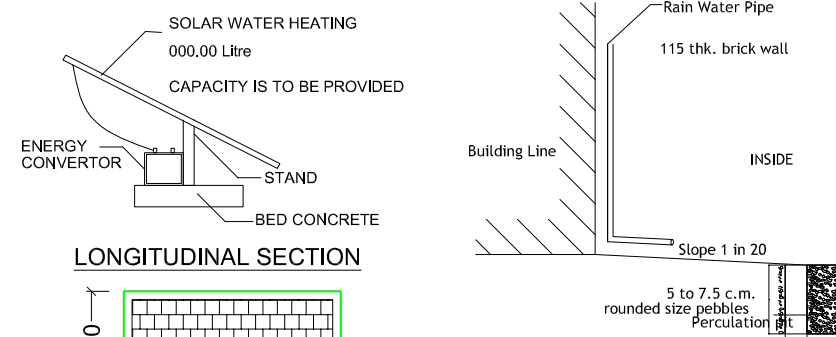

1. R.C.C FOOTINGS FOR FOUNDATION IN M20 MIX
2. R.C.C. COLUMNS IN M20 MIX
3. R.C.C. ROOF SLAB AND BEAMS IN M20 MIX
4. 9" BRICK WORK IN C.M 1:5 IN SUPER STRUCTURE
5. INTERNAL PLASTERING IN C.M 1:4
6. EXTERNAL PLASTERING IN CM 1:5
7. WEATHERING COURSE IN BRICK JELLY LIME CONCRETE 1:3 MIX
8. WEATHERING TILES IN 9"x9" BURNT CLAY TILES IN LAID IN1:3 MIX

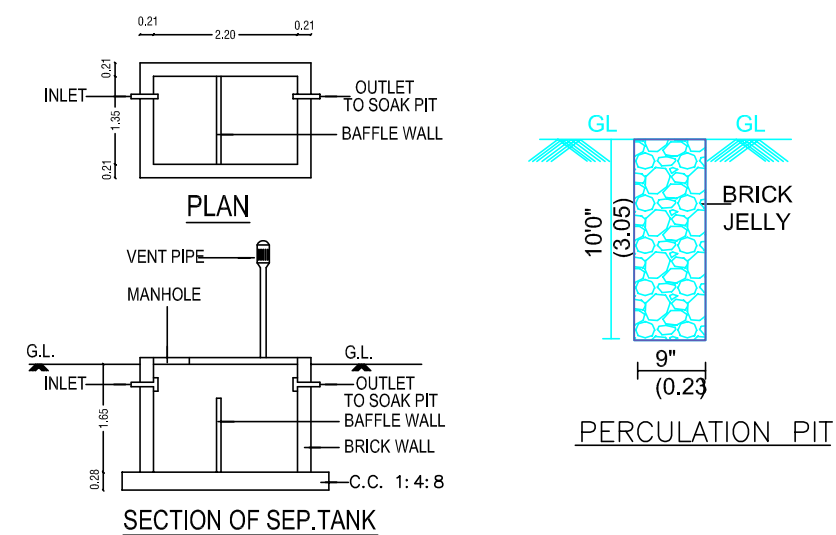

- 1.PROVISION SHALL BE MADE FOR RAIN WATER HARVESTING ARRANGEMENT SYSTEM IN THE PROPOSED CONSTRUCTION AS PER PLAN.
- 2.WASTE WATER FROM WASH BASIN AND BATHROOM ARE CONNECTED TO PERCOLATION PITS FOR GROUND WATER RECHARGE.
- 3.SOLAR WATER HEATING SYSTEM ARRANGEMENTS ARE PROVIDED AS PER IS.12933 IN THIS PROPOSED BUILDING CONSTRUCTION.

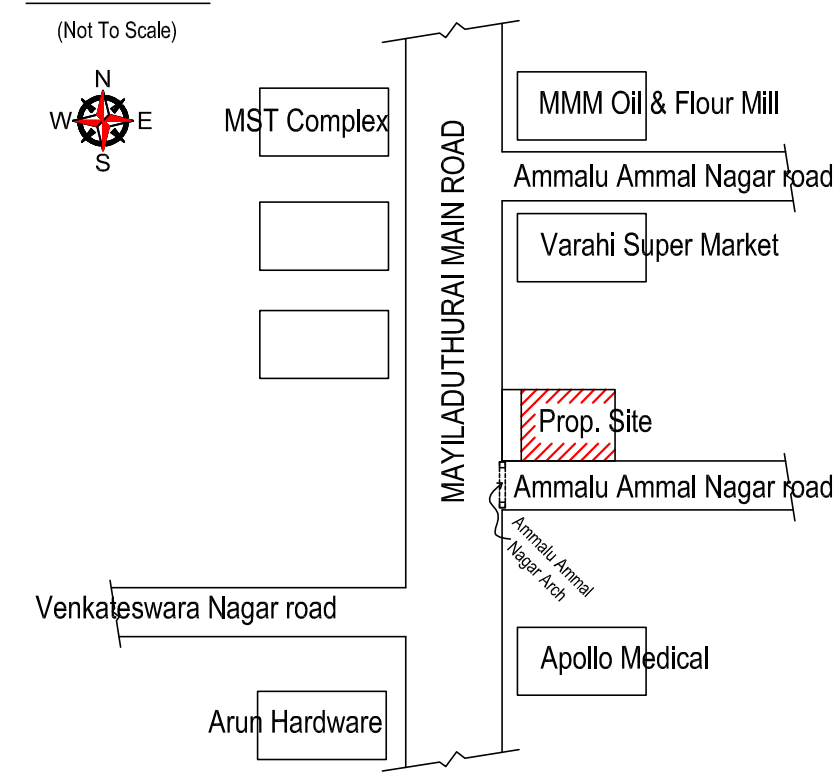

RAIN WATER HARVESTING:

PLAN SHOWING THE ADDITIONAL
CONSTRUCTION OF GROUND FLOOR
COMMERCIAL (SHOPS) AND FIRST
FLOOR RESIDENTIAL BUILDING TO
EXISTING SHOP BUILDING IN R.S NO :
40-40Y, PATTA No. 544, PLOT No.19(Part) ,
MAIN ROAD, SENTHAMANGALAM SMALL
VILLAGE, KEEZHAKAVATHUKUDY
VILLAGE & PANCHAYAT, TIRUVARUR
TALUK AND DISTRICT. (PART OF
EXISTING BUILDING TO BE DEMOLISHED)

ALL DIMENSIONS ARE IN FEET & METER

SCALE 1 : 100 OR 1" = 8'0"

NOTE : ALL DIMENSIONS ARE IN METRE

AREA DETAILS :-

1.	AREA OF THE SITE	148.41 S.M	1597.5 S.FT
2.	GROUND FLOOR AREA	70.23 S.M	756.0 S.FT
3.	FIRST FLOOR AREA	65.75 S.M	708.0 S.FT
4.	EXISTING G.FLOOR AREA	28.08 S.M	302.0 S.FT
5.	EXISTING F.FLOOR AREA	28.08 S.M	302.0 S.FT
6.	TOTAL AREA	192.14 S.M	2068.0 S.FT
	VACANT AREA	50.10 S.M	539.5 S.FT

TOTAL FSI AREA = 192.14 (SQ.M)

FLOOR SPACE INDEX = 1.29

JOINERY DETAILS :-

S.NO	DESCRIPTION	SIZE IN M
1	ROLLING SHUTTER-R.S	2.31 X 2.44
2	DOOR - MD	1.05 X 2.14
3	DOOR - D1	0.91 X 2.14
4	DOOR - D2	0.76 X 2.14
5	WINDOW - W	1.57 X 1.35
6	VENTILATOR - V	0.91 X 0.61

APPLICANT:-

R. Poongothai

R.POONGOTHAI.

ENGINEER:-

V-618
Er. V.S. ARUNAGIRE
 Registered Engineer,
 Reg.No: DTCP/TVR/RE-III/2021/004
 126, Thai Street, Ramanathan Nagar,
 Thiruvavur. Cell: 99651 34720