




PLAN SHOWING THE PROPOSED CONSTRUCTION OF GROUND FLOOR & FIRST FLOOR RESIDENTIAL BUILDING, AT SURVEY NO. 281/6, Plot No. 11 & 12, KING ASHOKA ENCLAVE, SEVOOR VILLAGE PANCHAYAT, SEVOOR VILLAGE, KATPADI TALUK, VELLORE DISTRICT.

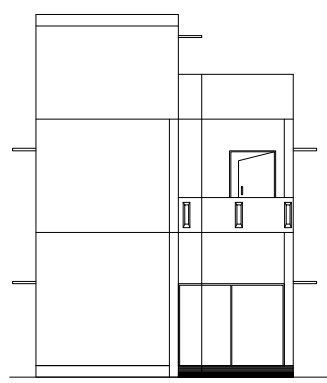

ELEVATION

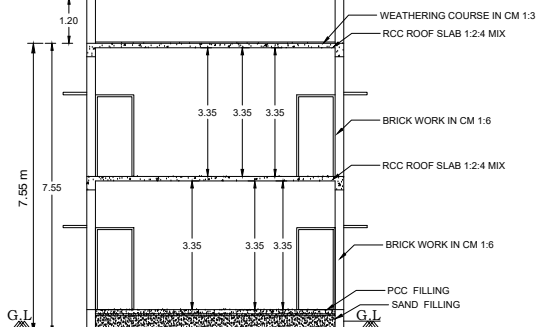

SECTION ON - AA

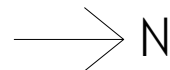

EXISTING ROAD WIDE 9.14 M WIDE

REAR OPEN 6.17 M

SIDE OPEN 2.74M

PROPOSED
CONSTRUCTION
OF G.F & F.F

SIDE OPEN 2.74M

FRONT OPEN 2.96M

EXISTING ROAD WIDE 10M WIDE

ALL DIMENSIONS ARE IN METER SCALE- 1:100 .

LEGEND

OWNER BOUNDARY SHOWN IN GREEN
PROPOSED BUILDING SHOWN IN RED
EXISTING ROAD SHOWN IN YELLOW

AREA DETAILS:-


	SQ.FT.	SQ.M.
TOTAL AREA OF THE SITE	3055.00	283.82
GROUND FLOOR AREA	989.96	91.97
FIRST FLOOR AREA	989.96	91.97

AREA DETAILS:-


M.G.G --- MAIN GRILL GATE	9'0" X 7'0"	2.77 X 2.133
M.D --- MAIN DOOR	4'0" X 7'0"	1.22 X 2.13
D --- DOOR	3'3" X 7'0"	0.99 X 2.13
D1 --- DOOR	2'6" X 7'0"	0.76 X 2.13
W --- WINDOW	3'3" X 4'6"	1.00 X 1.37
W1 --- WINDOW	4'6" X 4'6"	1.37 X 1.37
V --- VENTILATOR	3'0" X 2'0"	0.91 X 0.61

APPLICANT SIGNATURE


ENGINEER SIGNATURE

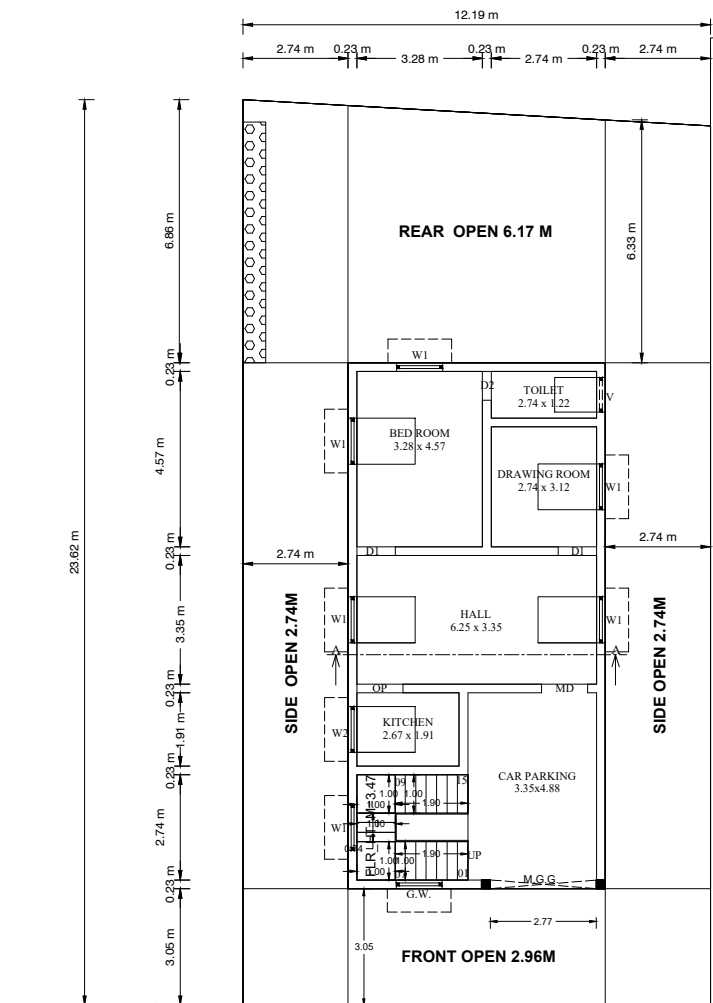

GROUND FLOOR PALN

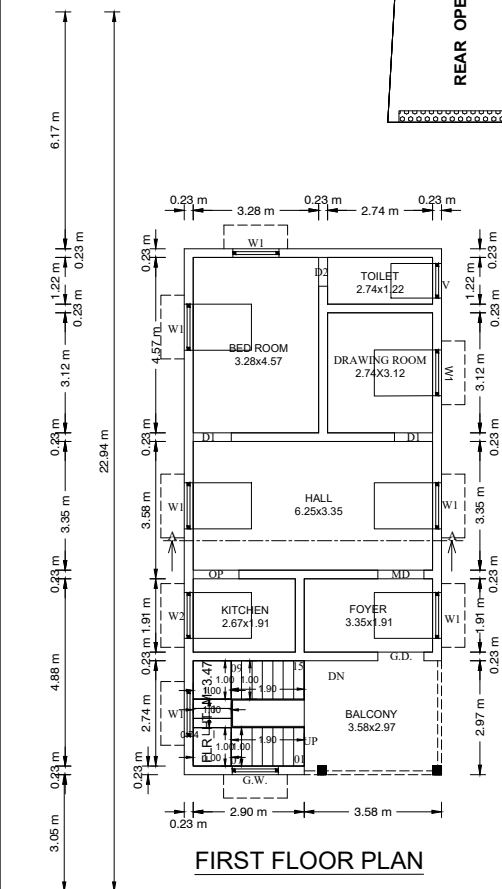


FIRST FLOOR PLAN

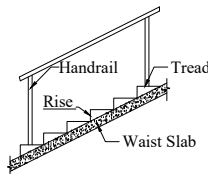


STAIRCASE DETAIL
(NOT TO SCALE)

WIDTH - 2.00 M
TREAD - 0.30 M
RISE - 0.15 M
HANDRAIL - 1.20 M

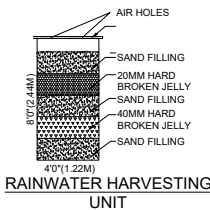


RAINWATER HARVESTING
UNIT


UNIT SIZE 4'0" X 4'0" X 10'0" - 2 NOS
USING 150MM PIPE AND NECESSARY
SPECIALS

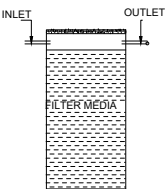

WASTE WATER
RECYCLED UNIT

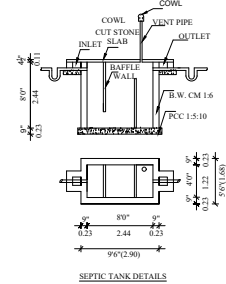

SEPTIC TANK DETAILS

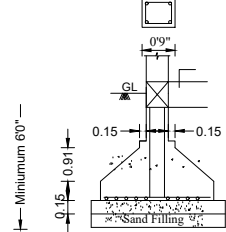

SOLAR ENERGY
(NOT TO SCALE)