
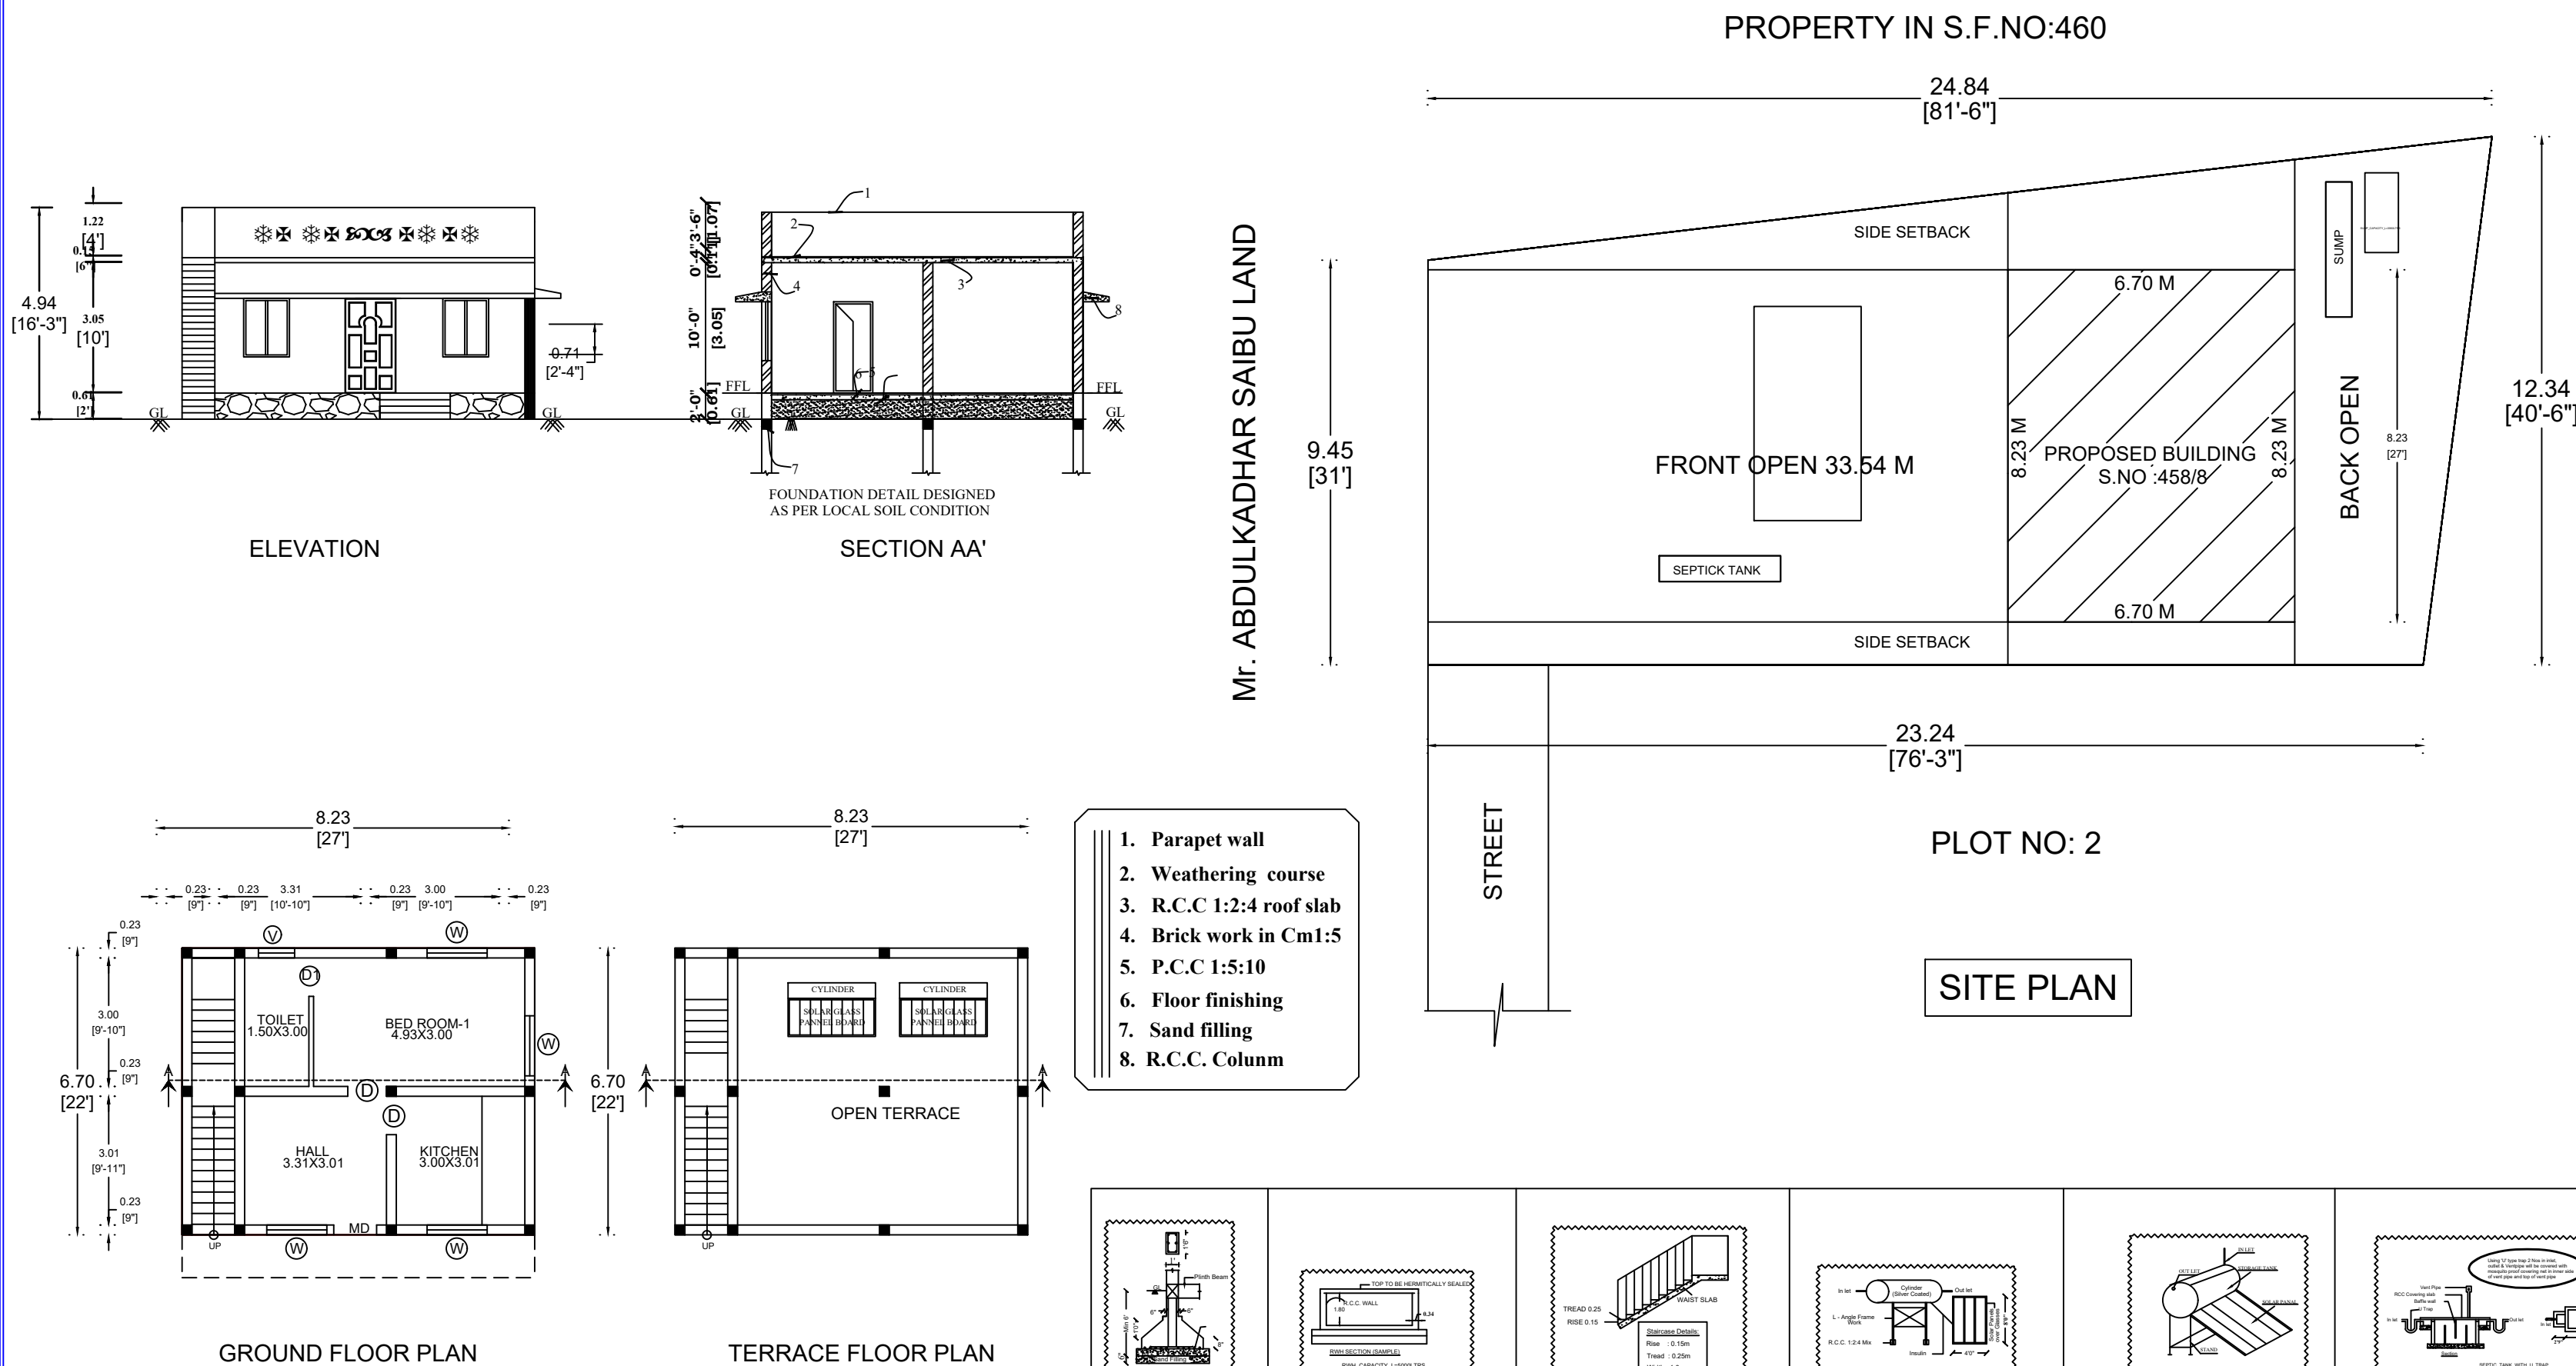


APPLICANT : 1. Mr. V. THIRUMURUGAN S/O Mr.VAJIRAVELU
2. Mrs.T. KALPANA W/O Mr.THIRUMURUGAN

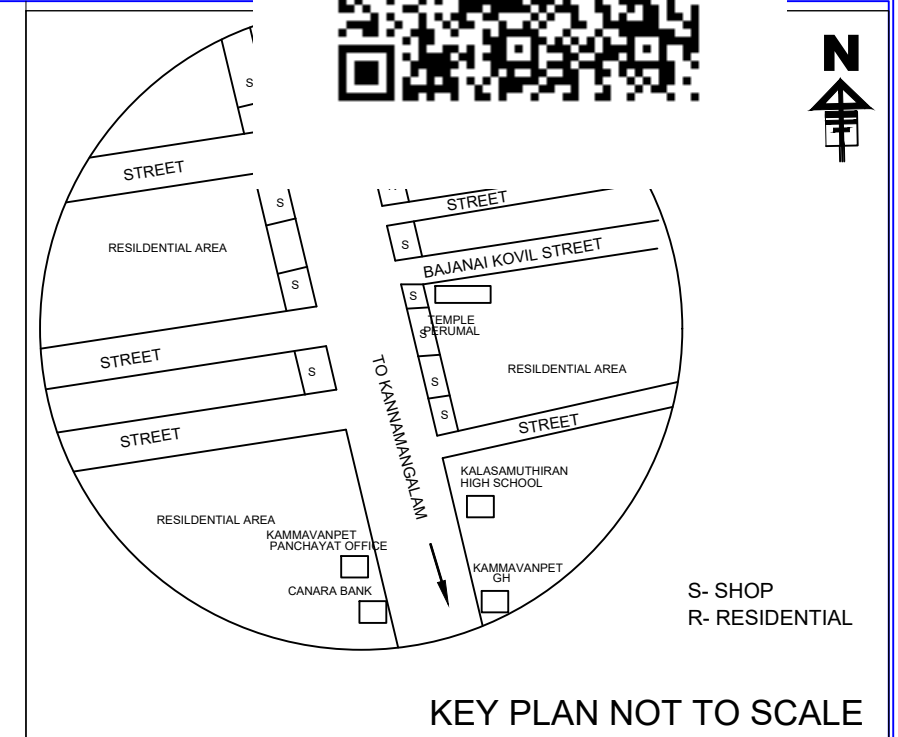

AREA DETAILS :		SQFT	(or)	SQMT
TOTAL AREA OF THE TSLR ..		2806.20		260.80
TOTAL AREA AS PER DOCUMENT ..		2950.25		274.08
PROPOSED CONSTN.IN G.F ..		594.00		55.18
OPEN SPACE ..		2356.25		218.90
$\text{PLOT COVERAGE} = \frac{594}{2950.25} = 0.20\%$				
$\text{F.S.I.} = \frac{594}{2950.25} = 0.20$				

JOINERIES :

RS	... R.SHUTTER	2.13	X 2.13
D1	... DOOR	0.91	X 2.13
W	... WINDOW	1.21	X 1.21
W1	... WINDOW	1.06	X 1.21
GW	... WINDOW	2.13	X 1.52
V	... VENTILATOR	0.76	X 0.76

LEGEND :

OWNER'S BOUNDARY IN	
PRO. CONSTN AREA IN	
EXI- ROAD / STREET IN	

Applicant's Name : V. THIRUMURUGAN & T. KALPANA

ENGINEER

S. Amirthapriya

Er.S.AMIRTHSPRIYA, B.E
BOSS BUILDERS
LICENSED BUILDING SURVEYOR
C.C. ROAD KANNAMANGALAM
THIRUVANNAMALAI DIST. 635601
CELL: 7708581052
9629757617