



**PLAN SHOWING THE PROPOSED CONSTRUCTION OF A RESIDENTIAL BUILDING IN GROUND FLOOR AT NEW
SUB-DIVISION S.F. NO. 52/4A, OLD S.F. NO. 52/3A1A, S.F. NO. 52/3, PATTA NO. 1773,
PLOT NO. 43, SRI BALAJI NAGAR, THUTHIPATTU VILLAGE & PANCHAYAT,
KANIYAMBADI PANCHAYAT UNION, VELLORE TALUK & DISTRICT.**

APPROVAL LAYOUT NO. 6, DATE: 03.12.2007


SCALE: 1 INCH = 8 FEET OR 1:100.

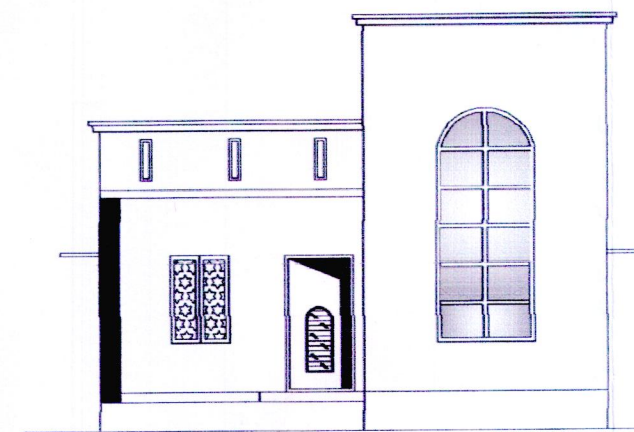


FRONT ELEVATION

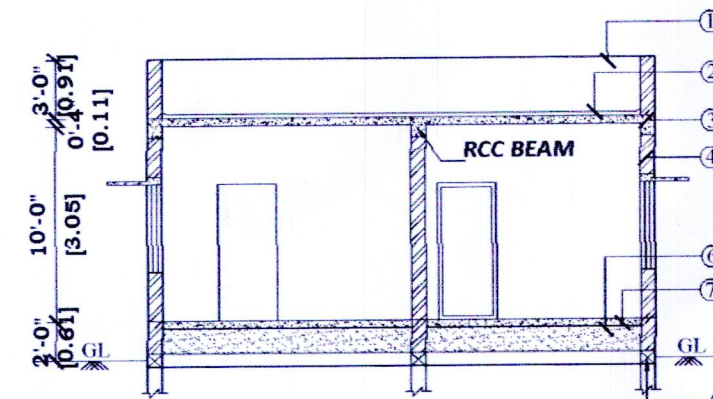


SECTION ON "AA"

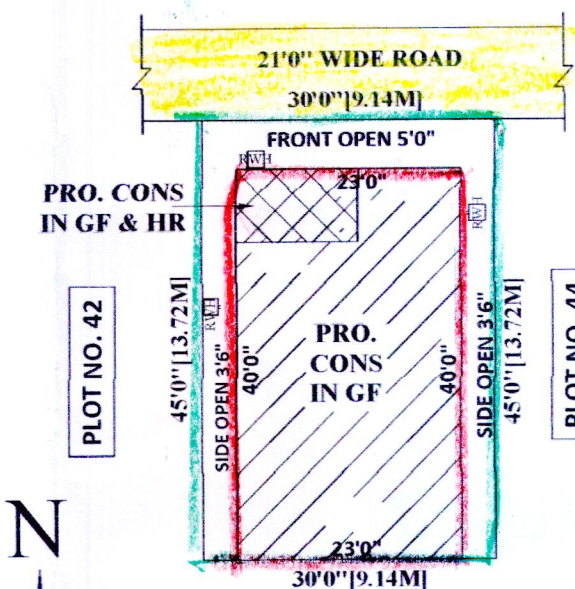


SITE PLAN

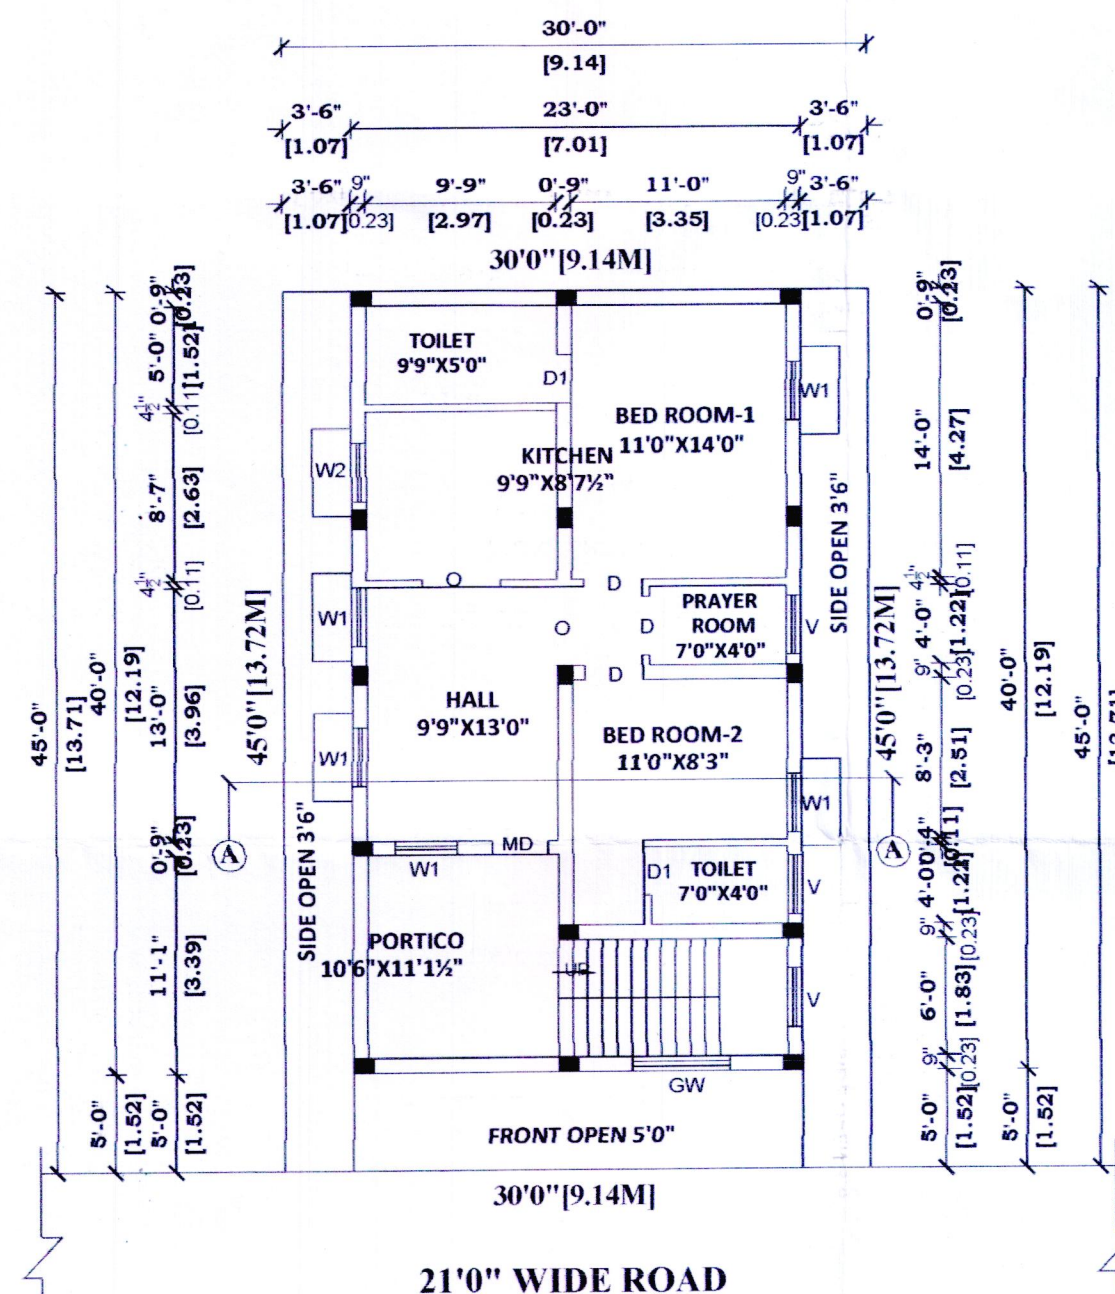

GROUND FLOOR PLAN

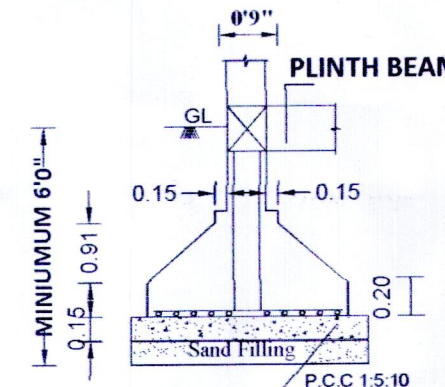


**ISOLATED FOOTING
(5'0"X5'0")**

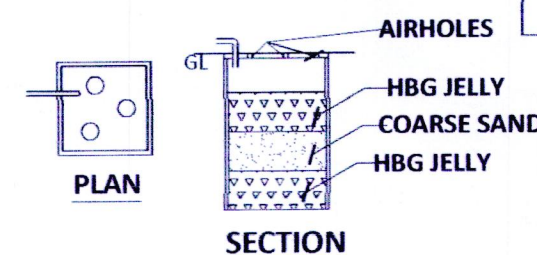


RAIN WATER HARVESTING UNIT

4 NO. OF RAIN WATER HARVESTING UNIT WITH SIZE 4'X4'X12' USING 150MM DIA PVC PIPE

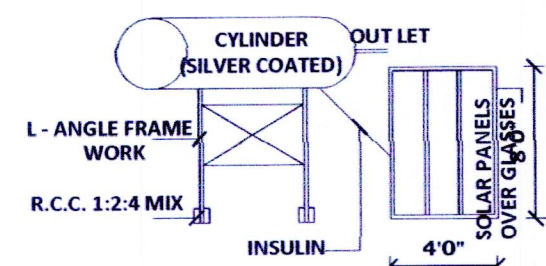


**SECTION OF THE STAIRCASE
NOT TO SCALE**

SITE DETAILS:
SCALE : 1:200
NEW SUB-DIVISION S.F. NO. : 52/4A,
OLD S.F. NO. : 52/3A1A,
S.F. NO. : 52/3,
PATTA NO. : 1773,
PLOT NO. : 43,
PLACE : SRI BALAJI NAGAR,
THUTHIPATTU VILLAGE & PANCHAYAT,
KANIYAMBADI PANCHAYAT UNION,
VELLORE TALUK & DISTRICT.

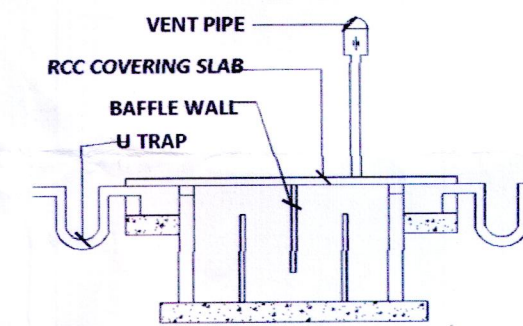

SECTION

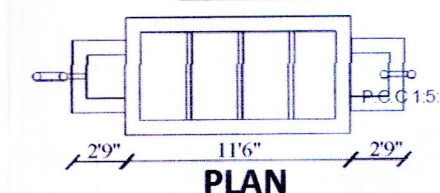

PLAN

USING 'U' TYPE TRAP 2 NOS
IN INLET, OUTLET & VENTPIPE WILL
BE COVERED WITH MOSQUITO
PROOF COVERING NET IN INNER SIDE
OF VENT PIPE AND TOP OF VENT PIPE

**SEPTIC TANK WITH U
TRAP**

SPECIFICATION:

1. PARAPET WALL IN BRICKWORK WITH CM 1
2. WEATHERING COURSE WITH FLAT TILES
3. ROOFING WITH CC 1:2:4 MIX FOR SLAB
4. BRICKWORK IN SUPER STRUCTURE WITH C
5. LINTEL CUM SUNSHADE
6. SAND FILLING FOR BASEMENT
7. PCC 1:5:10 CONCRETE FOR BASEMENT
8. PLINTH BEAM

JOINERIES:

	SQ.FT	S
M.D MAIN DOOR	3'6"X7'0"	1.0
D DOOR	3'0"X7'0"	0.9
D1 DOOR 1	2'6"X7'0"	0.7
W1 WINDOW	3'0"X4'6"	0.9
W2 WINDOW	3'0"X3'3"	0.91X1.00
GW GLASS WINDOW	5'0"X10'0"	1.52X3.05
V VENTILATOR	3'0"X2'0"	0.91X0.61

NOTE:

OWNER'S BOUNDARY SHOWN IN GREEN

PROPOSED CONSTRUCTION SHOWN IN RED

EXISTING ROAD SHOWN IN YELLOW

STAIRCASE DETAILS:

RISE :6"OR 0.15M TREAD:9"OR 0.23M WIDTH :3'0"OR 1.00M

AREA DETAILS:

	SQ.FT	SQ.M
TOTAL AREA OF THE SITE	1350.00	125.42
PROPOSED CONSTRUCTION IN GF	920.00	85.46
PROPOSED CONS. IN HEAD ROOM	93.75	8.71
OPEN SPACE	430.00	39.96

OFFICE USE:-

OWNER'S NAME:-

Mr. B.IDAYATHULLAH, S/o. Mr. BABU

B. Idayathullah

APPLICANT SIGNATURE

A. Anitha
A. ANITHA

Licensed Building Surveyor's
Grade-III (R.E) with Vellore City Municipal Corporation.
Reg. No : RE/019/2019 Dt. 29.04.2019
No. 20/1, 1st West Main Road, (First floor)
Gandhi Nagar, Vellore - 632 002.
Cell : 90478 49666

ENGINEER SIGNATURE