




PLAN SHOWING THE PROPOSED CONSTRUCTION OF GROUND FLOOR RESIDENTIAL BUILDING,
AT PLOT No.18, S.F.No.110/1B, (SUB DIVISION S.F.No.110/1B1A1), MEENAKSHI LAYOUT,
THUTHIPET VILLAGE, KANIYAMBADI UNION, VELLORE TALUK & DISTRICT. SCALE 1:100.

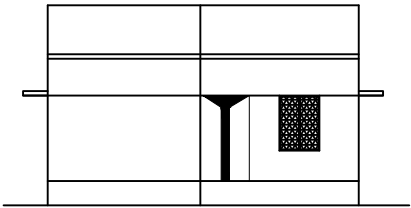


ELEVATION

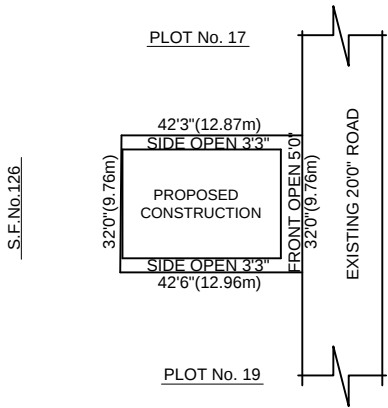






SITE PLAN:
PLOT No.18,
S.F.No.110/1B,
(SUB DIVISION S.F.No.110/1B1A1),
MEENAKSHI LAYOUT,
THUTHIPET VILLAGE,
KANIYAMBADI UNION,
VELLORE TALUK & DISTRICT.
SCALE 1:400

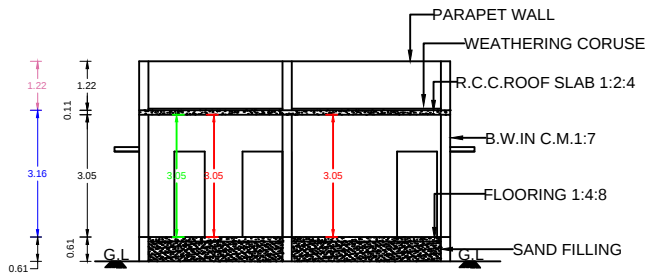

SECTION ON "AA"

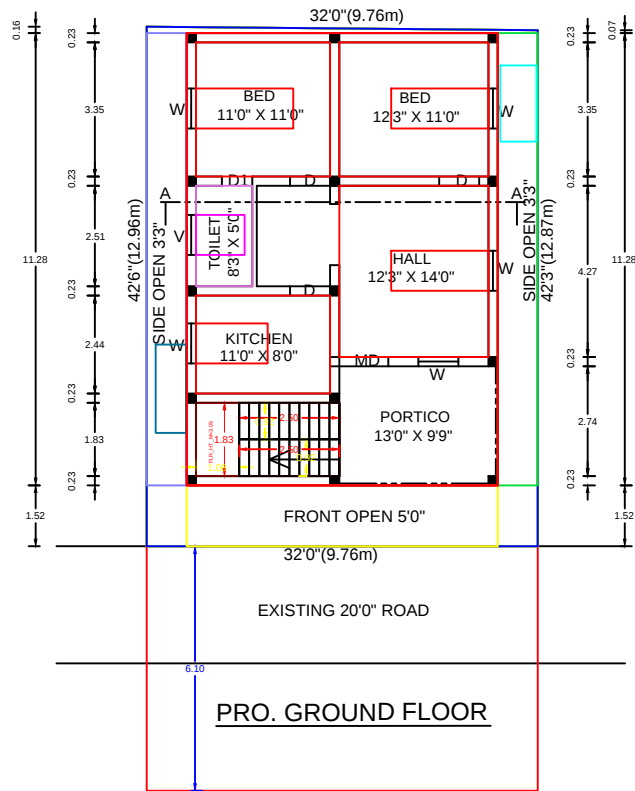

PRO. GROUND FLOOR

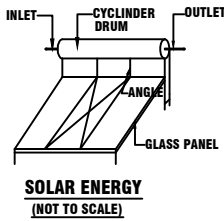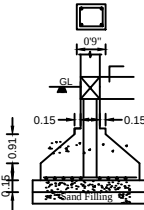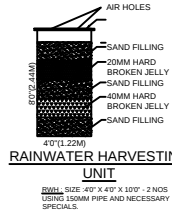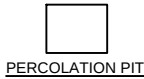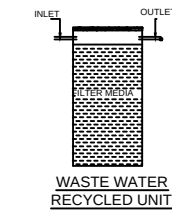

LEGEND

OWNER BOUNDARY SHOWN IN GREEN
PROPOSED BUILDING SHOWN IN RED
EXISTING ROAD SHOWN IN YELLOW

AREA DETAILS

	SQ.FT	SQ.FT
TOTAL AREA OF THE SITE	1356.00	125.98
PROPOSED GROUND FLOOR AREA	942.00	87.51
OPEN AREA IN THE SITE	414.00	38.47

JOINERIES

M.D	MAIN DOOR	4'0" X 7'0"	1.22 X 2.13
D	DOOR	3'3" X 7'0"	1.00 X 2.13
D1	DOOR	2'6" X 7'0"	0.76 X 2.13
W	WINDOW	3'3" X 7'0"	1.00 X 1.37
V	VENTILATER	3'3" X 2'0"	1.00 X 0.61

(Handwritten Signature)

APPLICANT SIGNATURE

(Handwritten Signature)
Er. M. MURALI, D.C.E.,
Consulting Engineer & Registered Engineer
VCMC Grade-III Reg. No. RE /052 / 2019
M.R. BUILDERS
No. 427, First Floor, Brindavan Complex,
(Opp. Madras Matric. Hr. Sec. School)
OTTERI, VELLORE - 632 002.
Cell : 94431 08115

ENGINEER SIGNATURE