
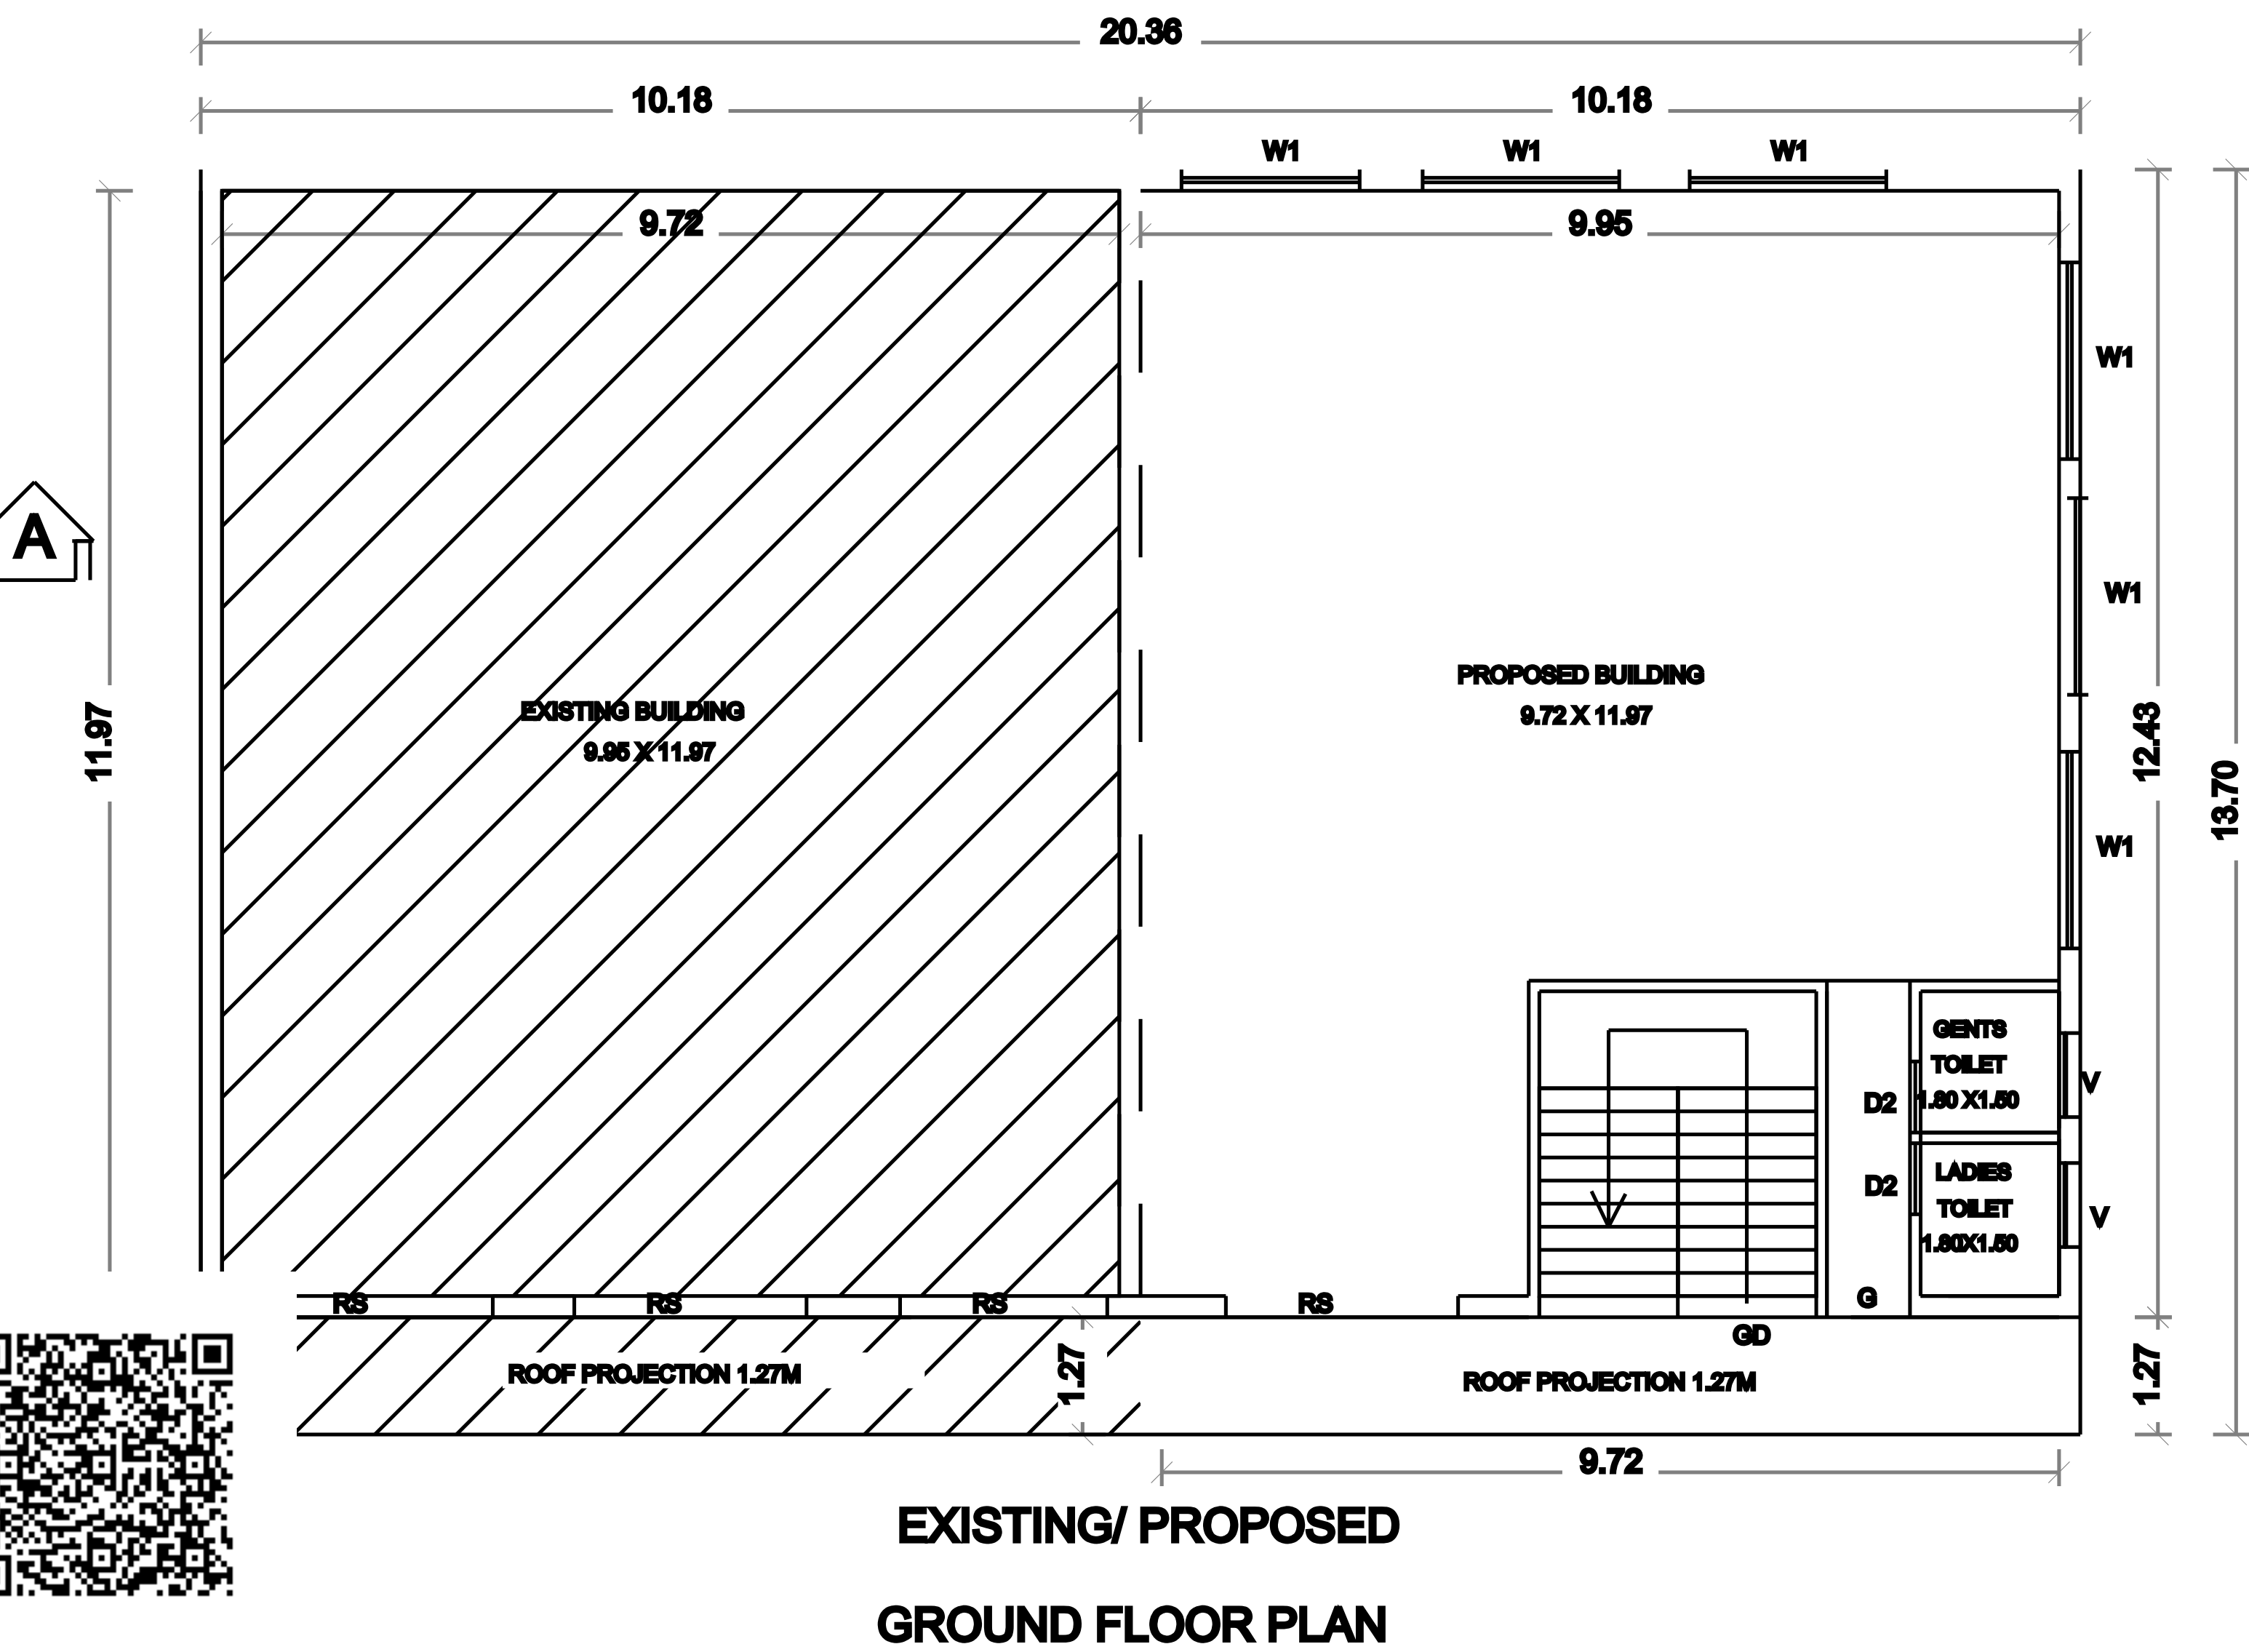


PLAN SHOWING THE PROPOSED ADDITIONAL CONSTRUCTION OF COMMERCIAL BUILDING





IN GROUND FLOOR, FIRST FLOOR & HEAD ROOM AT OLD S.F. NO: 48/2A2, PATTTA NO: 577,

NEW S.F. NO: 48/2A2A, OKKANAPURAM VILLAGE, VASANTHANADAI VILLAGE PANCHAYAT,

ANICUT TALUK, VELLORE DISTRICT.

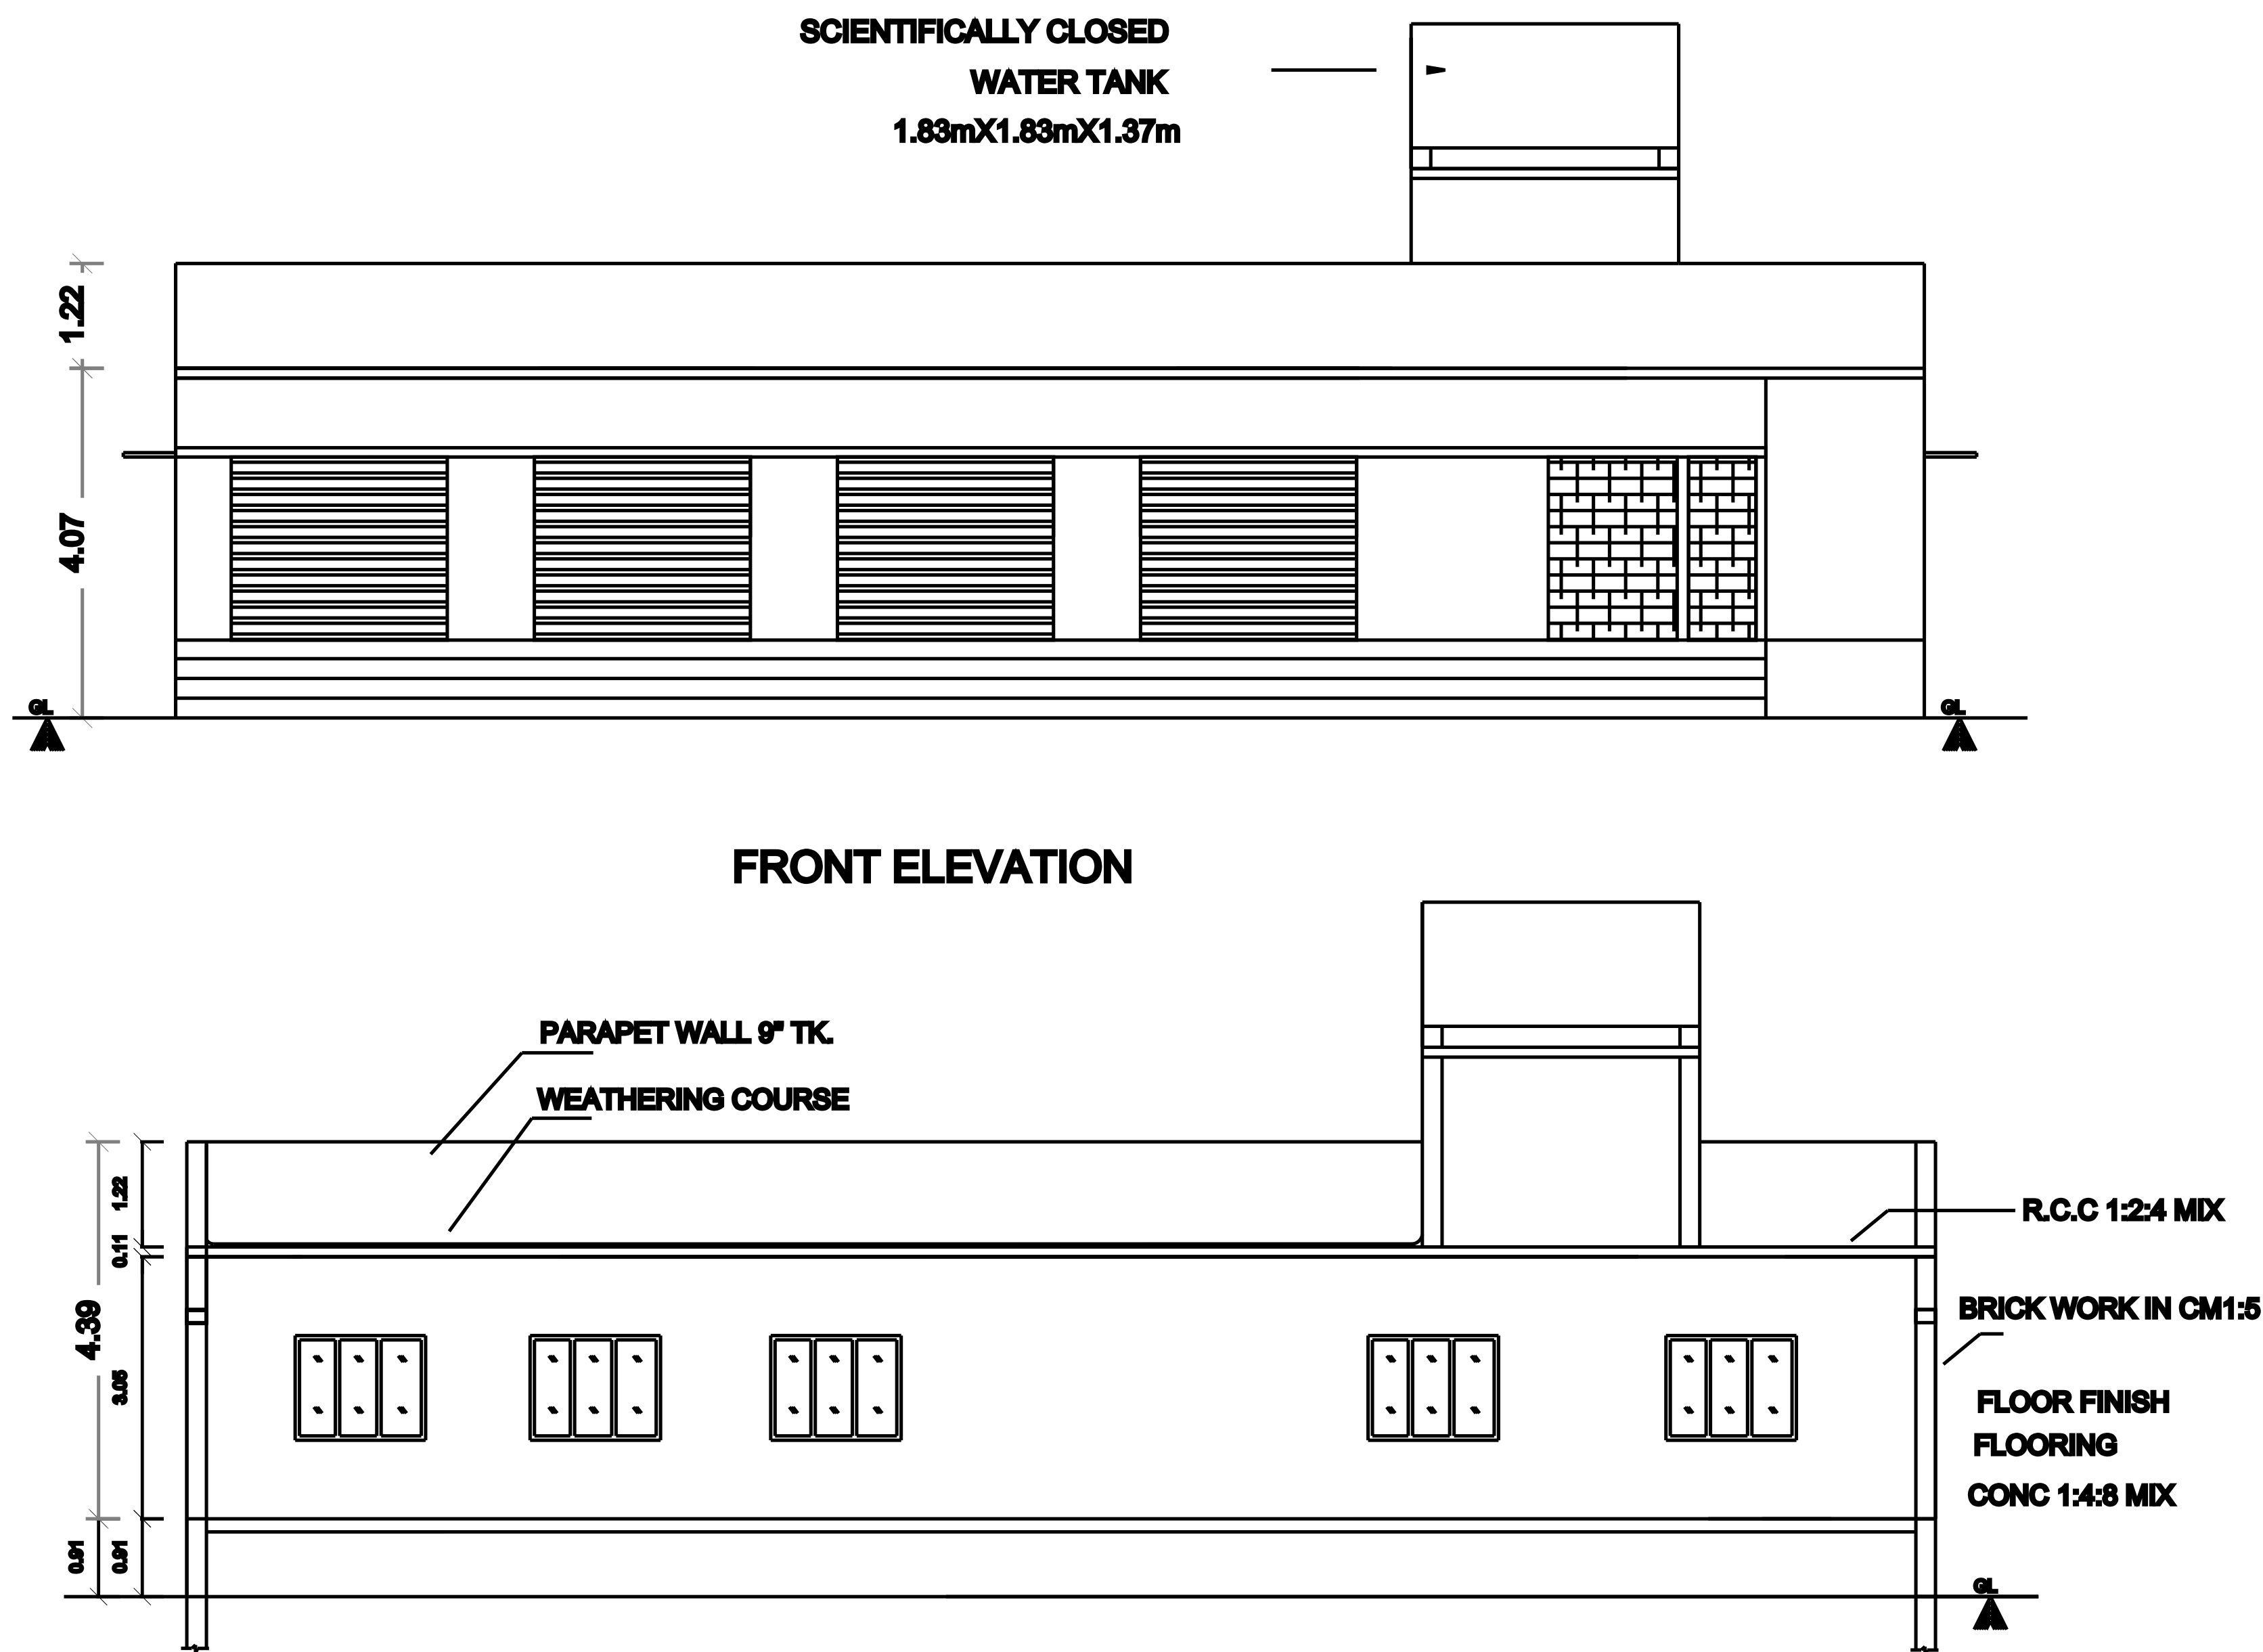

SITE PLAN
(SCALE: 1CM : 1M)

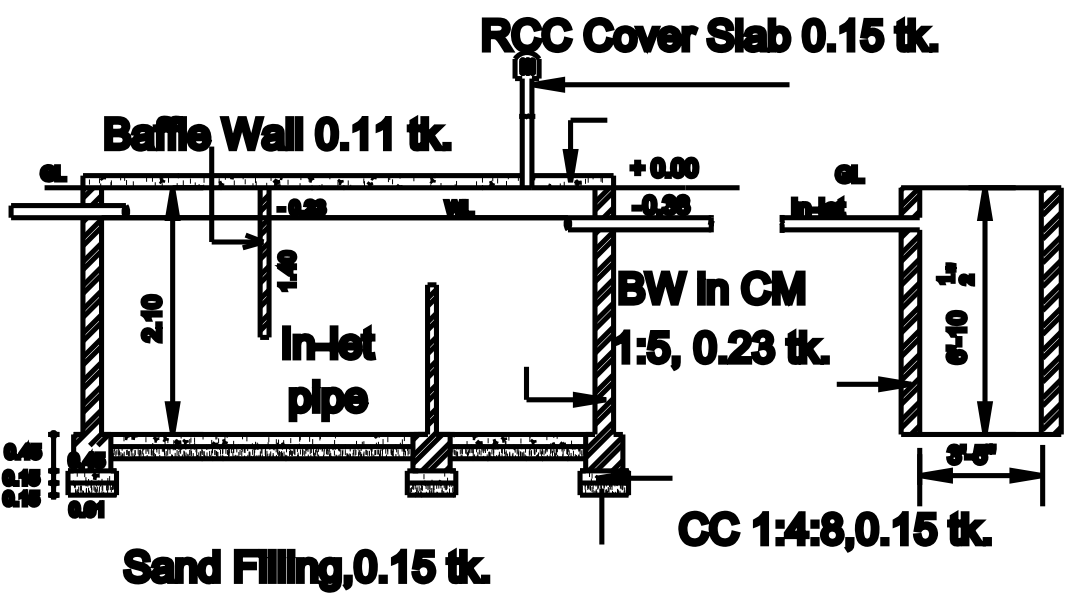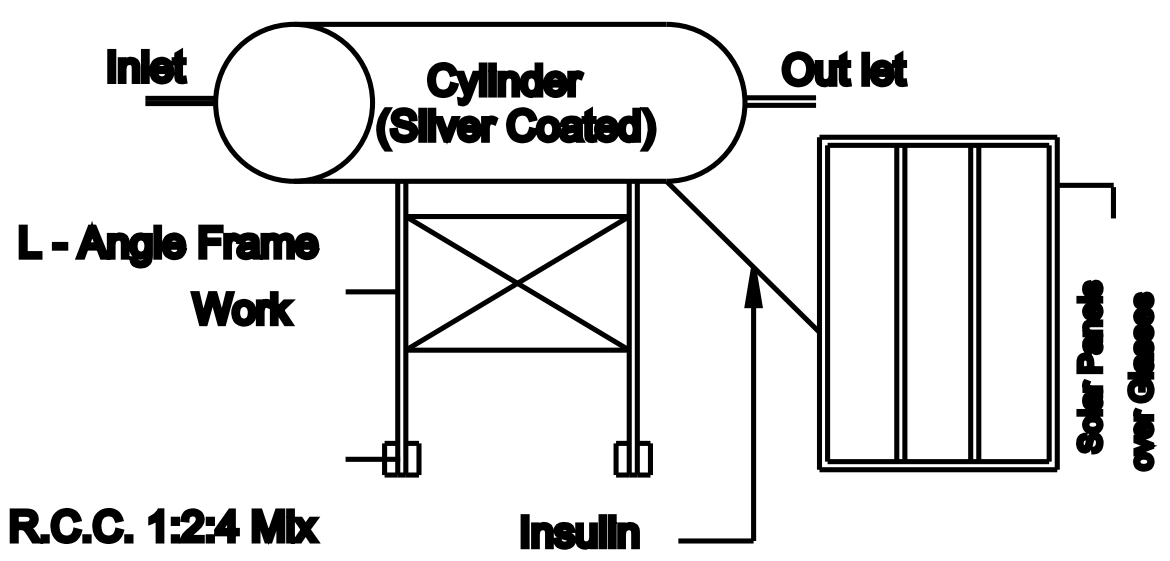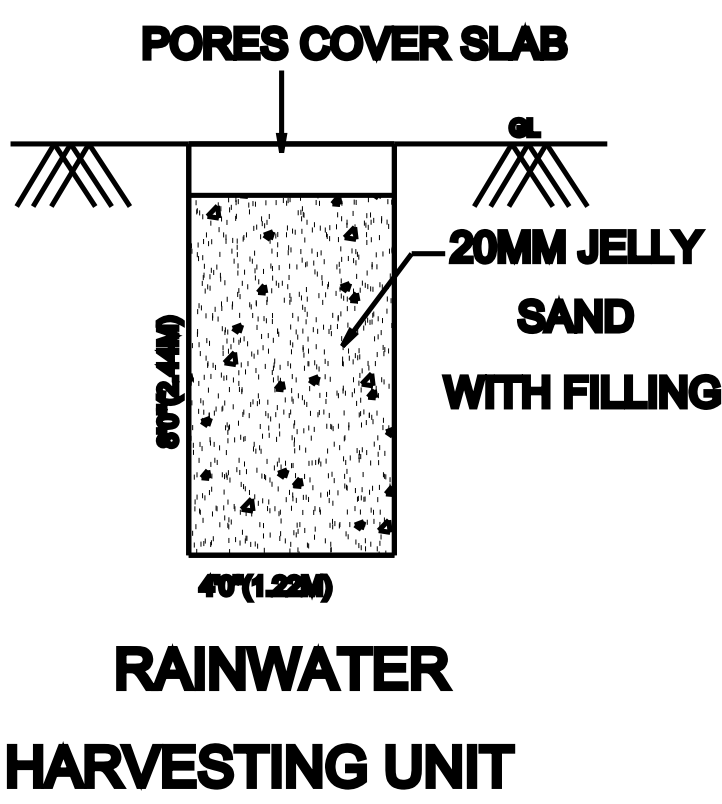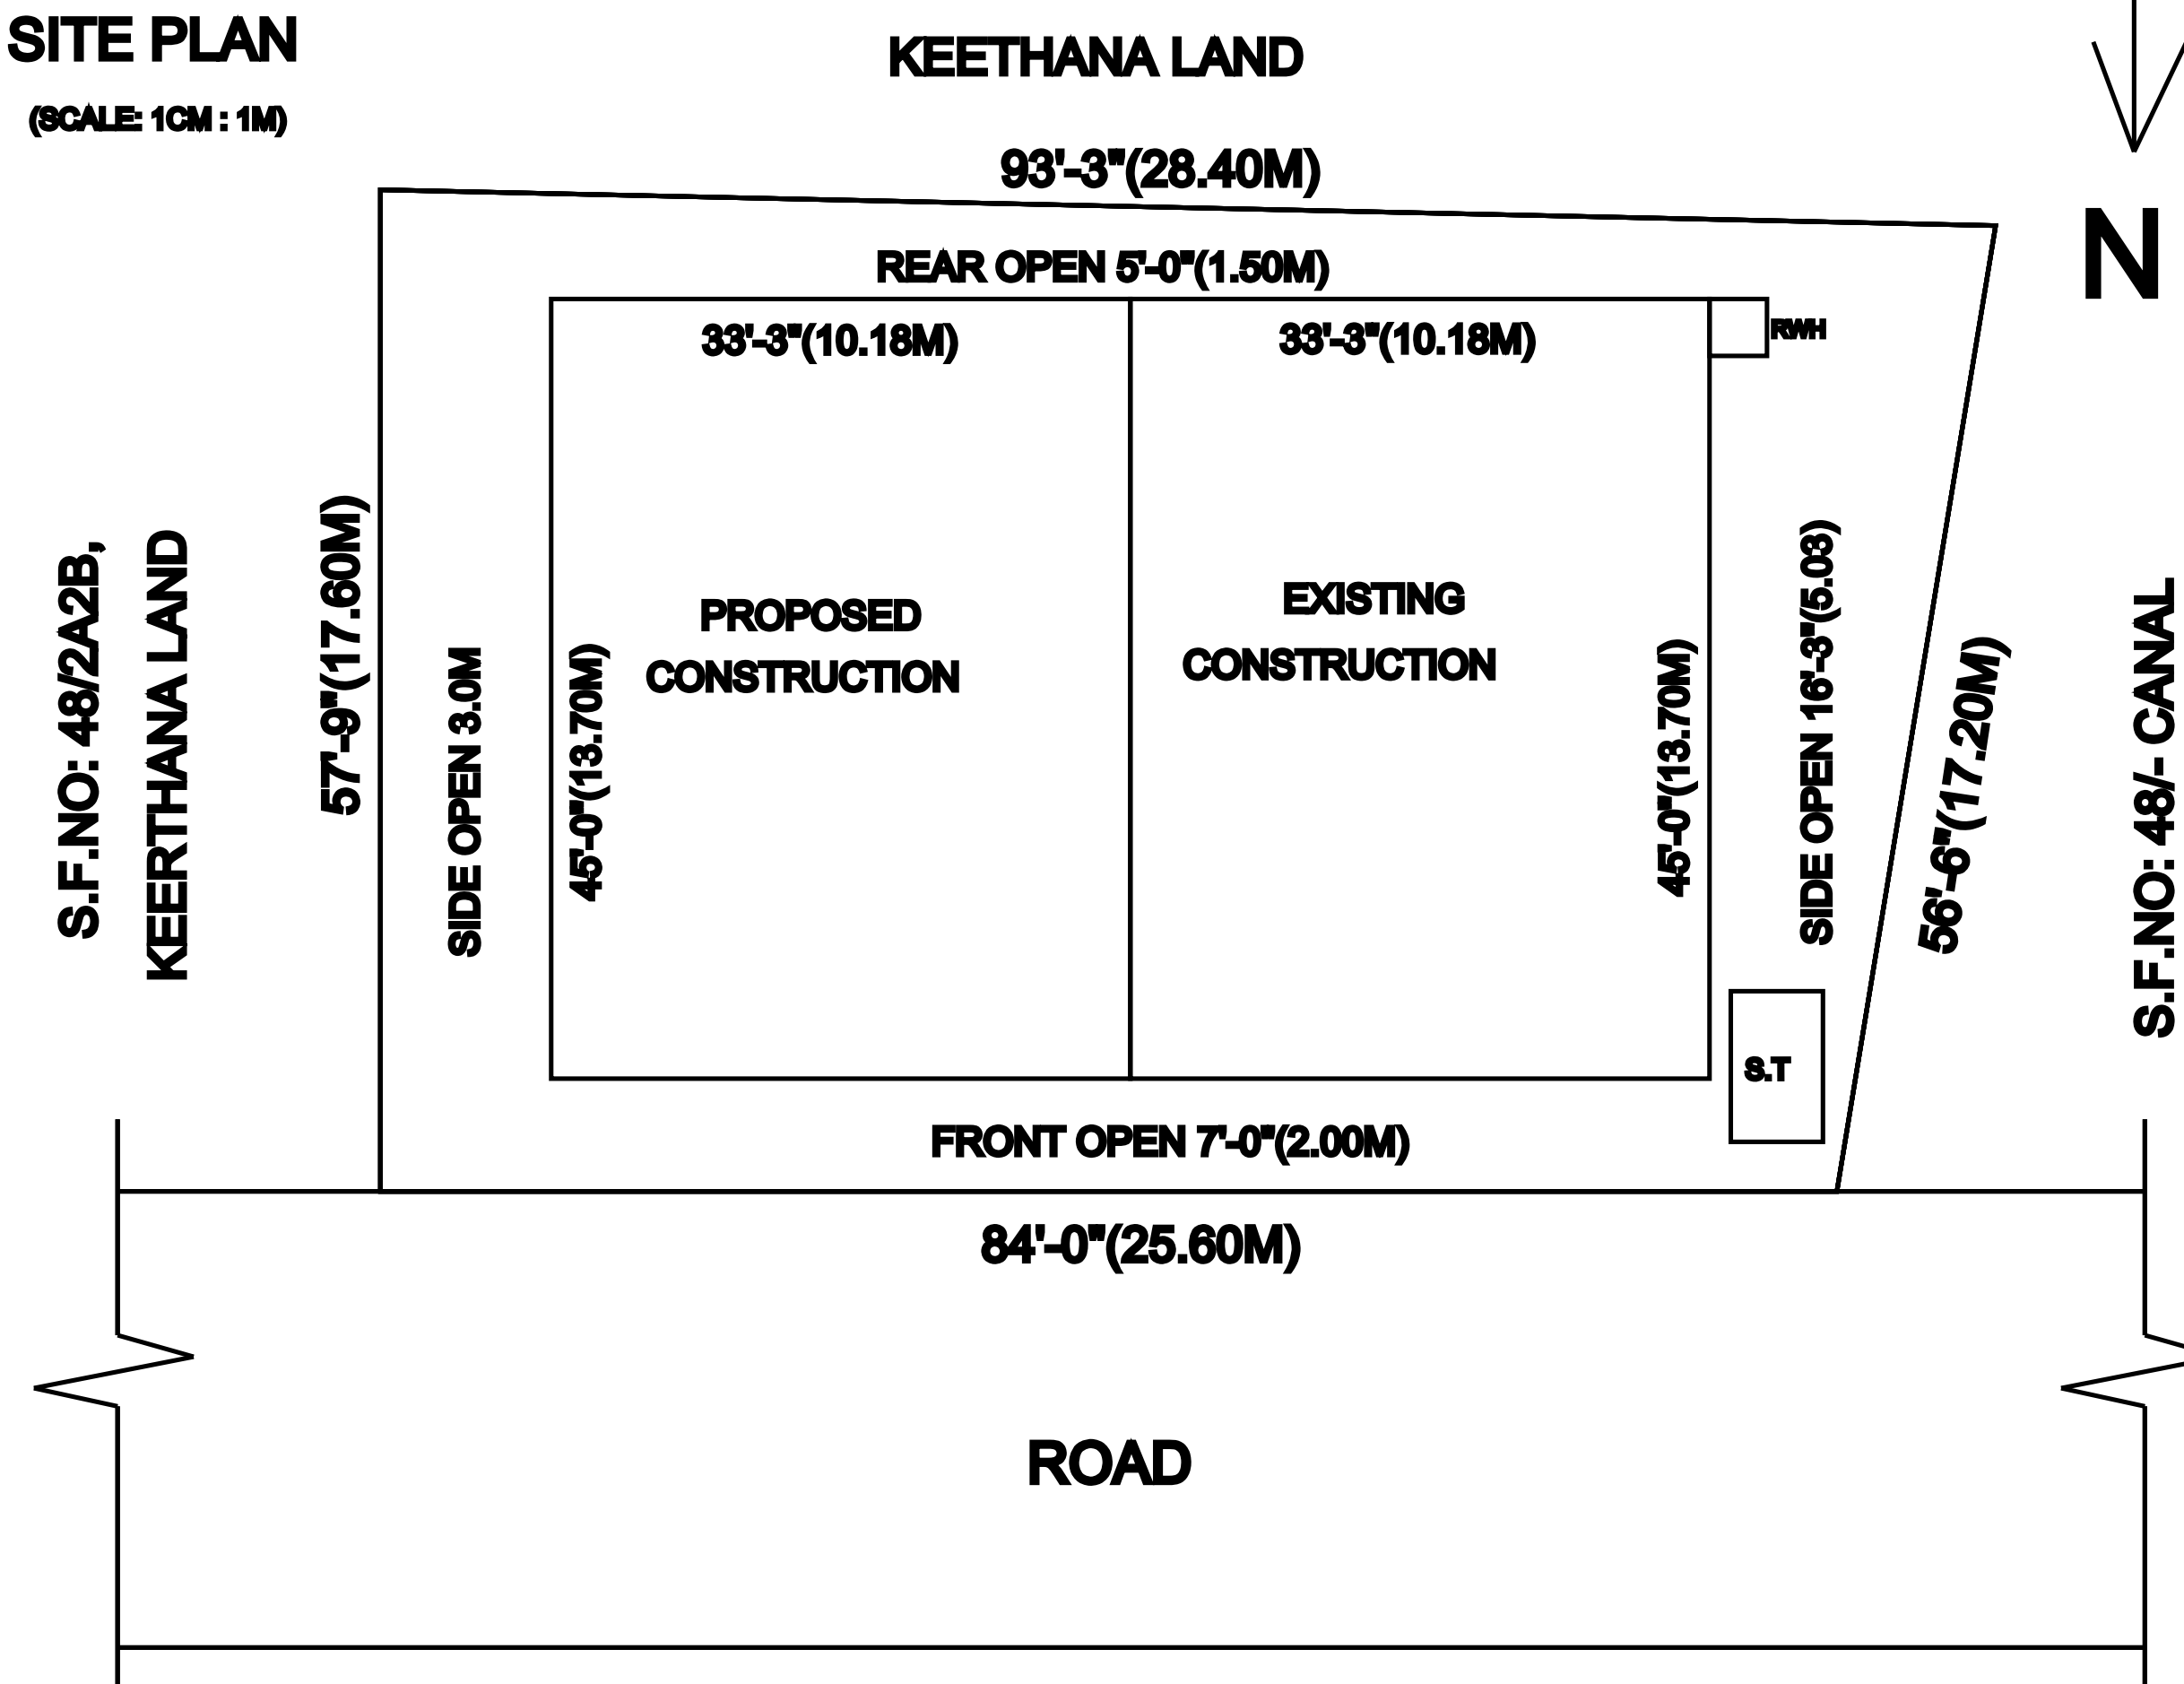

COLOUR INDEX:


BOUNDARY SHOWN IN GREEN

EXISTING BUILDING SHOWN IN BLUE

PROPOSED CONSTRUCTION SHOWN RED

EXISTING ROAD SHOWN IN YELLOW

LOCATION-PLAN

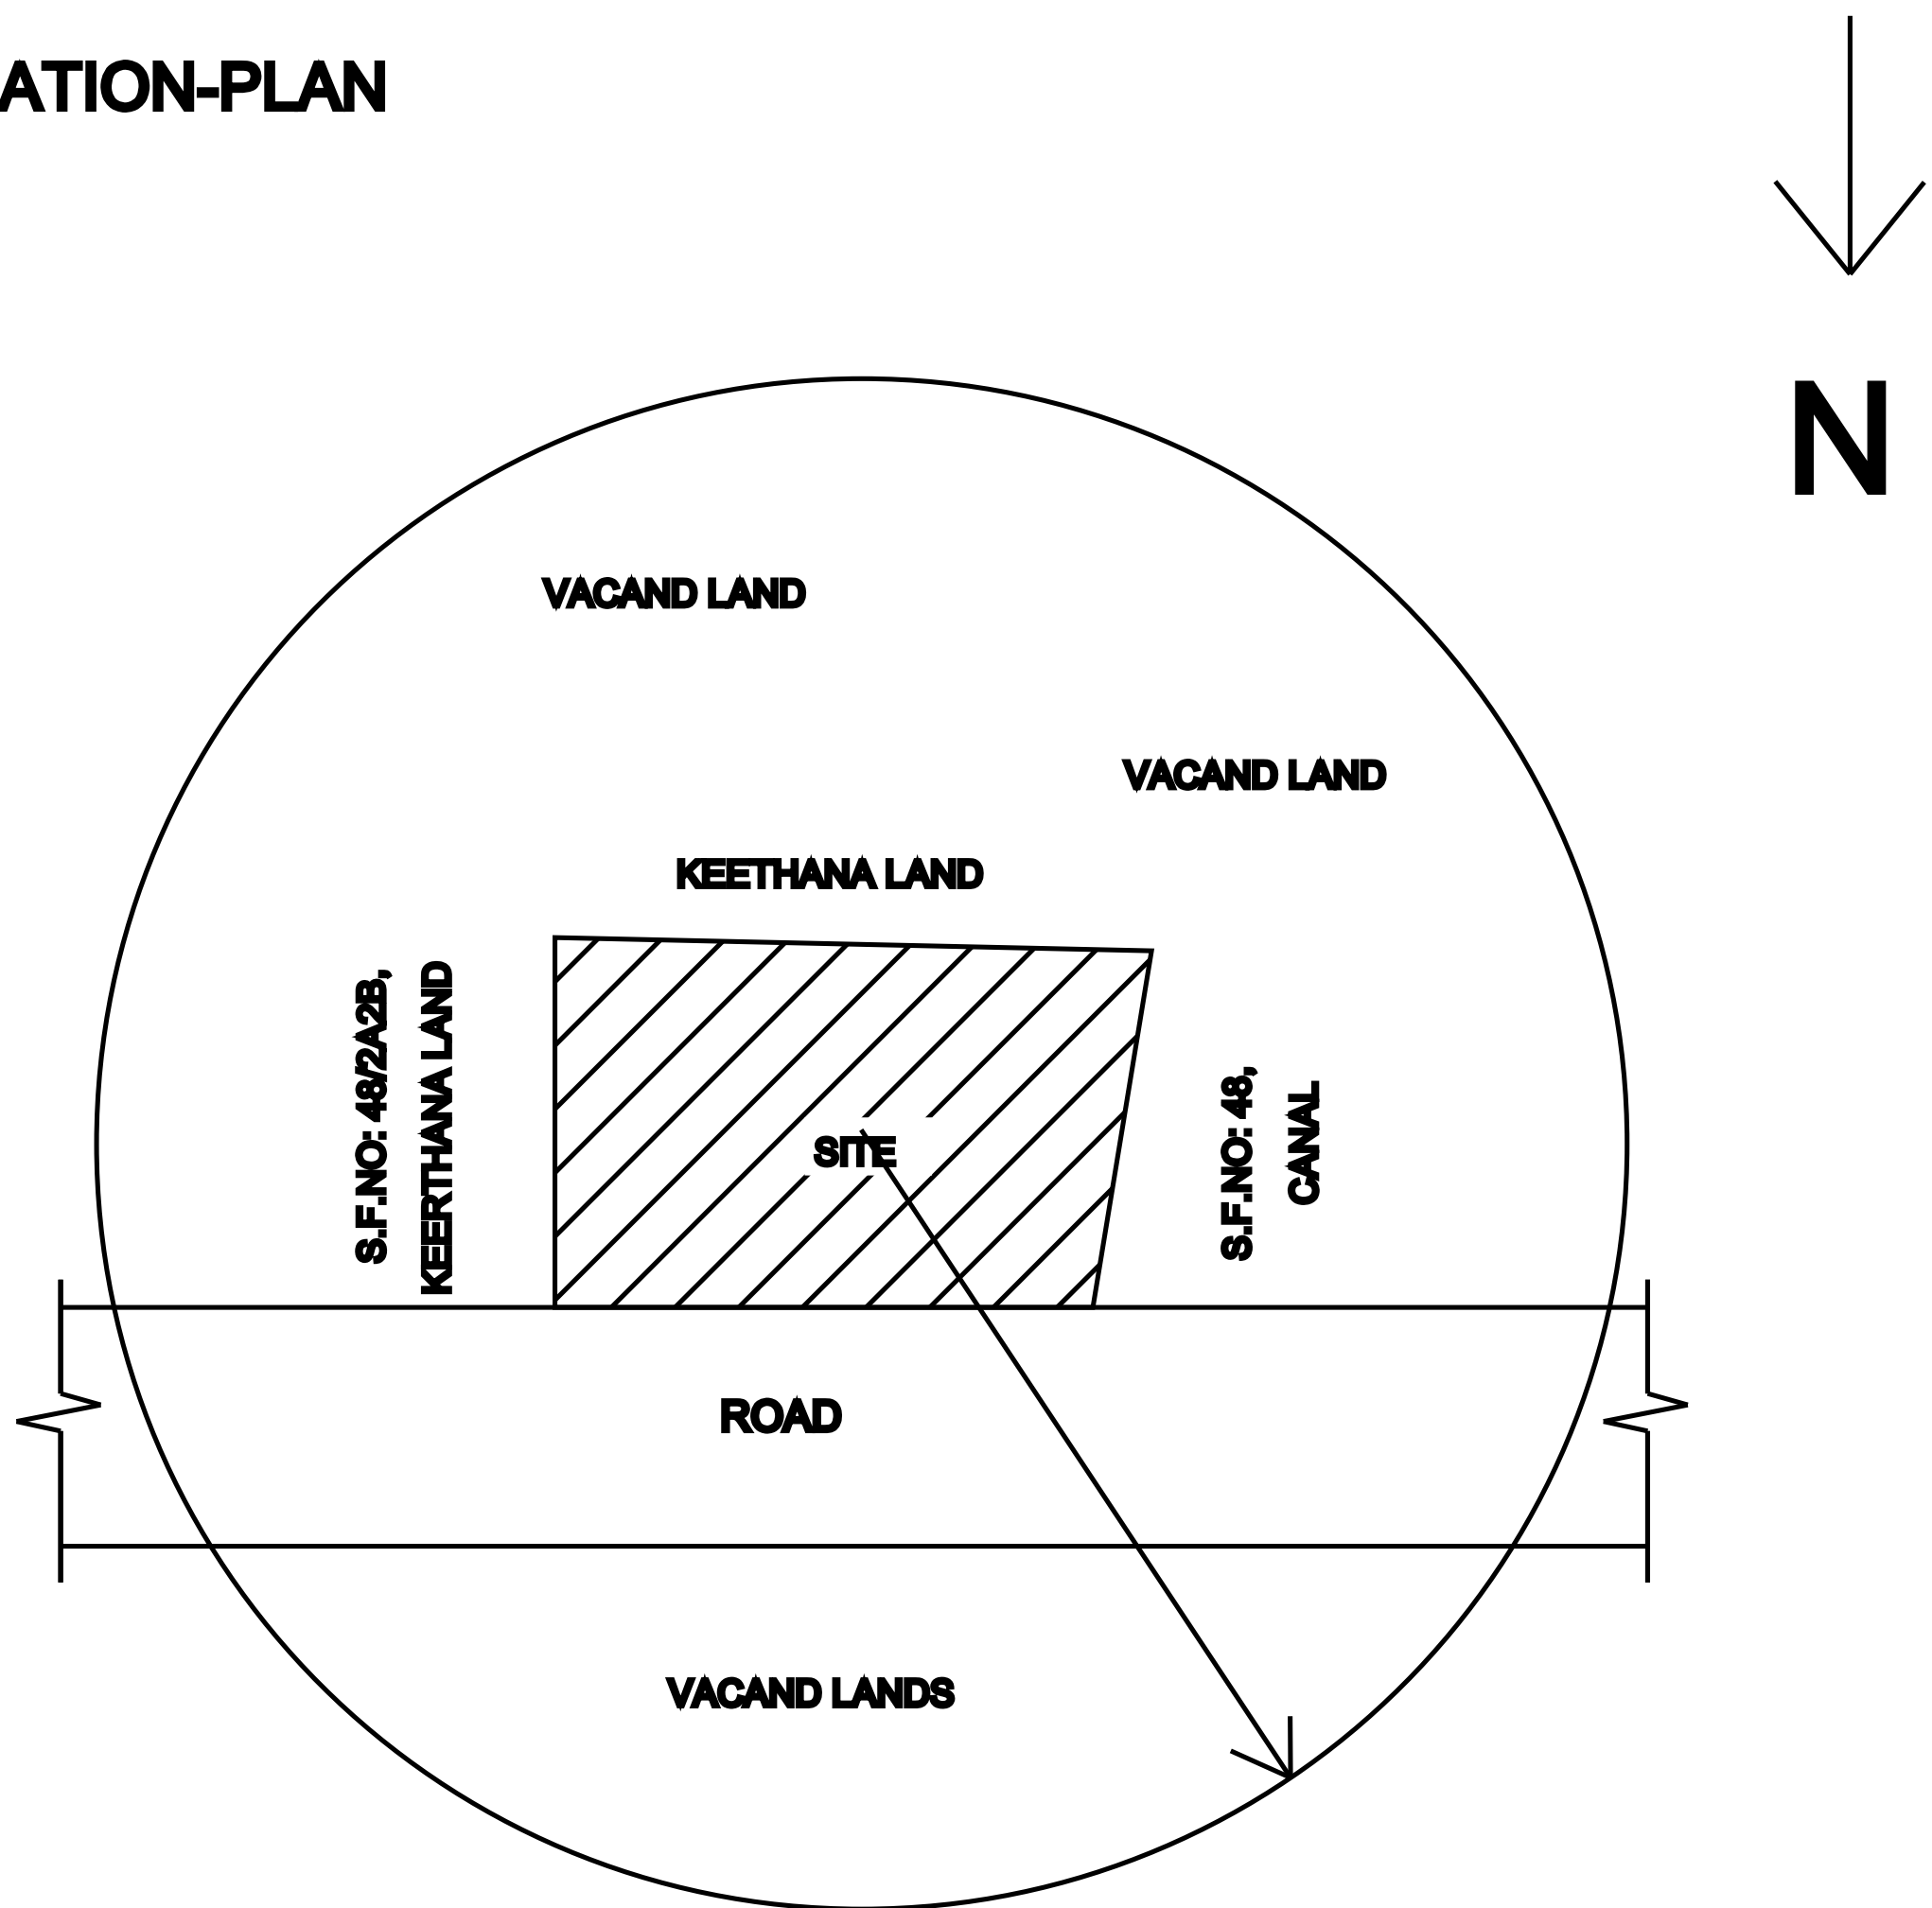

JOINERY DETAILS:

DESCRIPTION		FEET	METER
RS	ROLLING SHUTTER	6'-6" X 7'-0"	1.98 X 2.10
GD	GRILL DOOR	3'-3" X 7'-0"	1.00 X 2.10
D2	TOILET DOOR	2'-6" X 7'-0"	0.76 X 2.10
W1	WINDOW	6'-6" X 4'-6"	1.98 X 1.37
W2	WINDOW	5'-6" X 4'-6"	1.64 X 1.37
V	VENTILATER	2'-6" X 2'-6"	0.76 X 0.76

AREA DETAILS:

DESCRIPTION OF THE WORK	Sq. ft.	Sq. M.
TOTAL AREA OF THE SITE	5020.00	467.00
EXISTING BUILDING GROUND FLOOR AREA	1500.00	139.50
PROPOSED GROUND FLOOR AREA	1500.00	139.50
PROPOSED HEAD ROOM AREA	126.64	11.77
OPEN SPACE AREA	2020.00	188.00
TOTAL FSI AREA	139.50 SQ M	

Mr. P. ARUNKUMAR

APPLICANT

ENGINEER