



PLAN SHOWING THE PROPOSED CONSTRUCTION OF A RESIDENTIAL BUILDING IN GROUND FLOOR AT NATHAM OLD S.F.NO:81/1(PT), NEW S.F.NO: 81/50, PATTA NO: 57, GENGANALLUR VILLAGE AND PANCHAYAT, ANAICUT TALUK AND VELLORE DISTRICT.

SCALE: 1 INCH = 8 FEET OR 1:100.


OWNER'S NAME:- Mr.K.VENGATESAN. S/o. Mr.KANNAN.

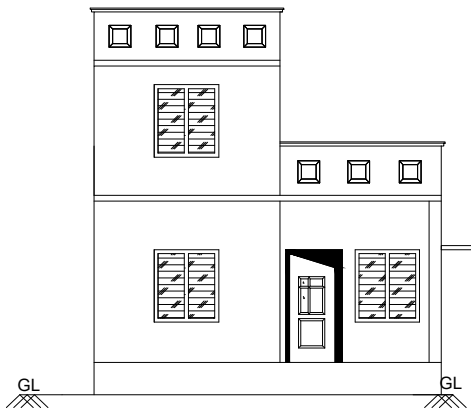


FRONT ELEVATION

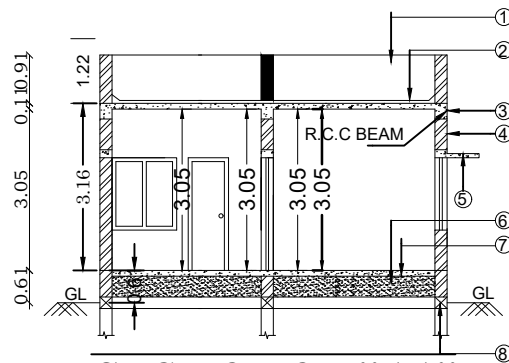

SECTION ON "AA"

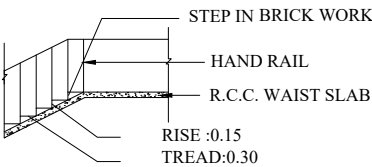


STAIR DETAILS

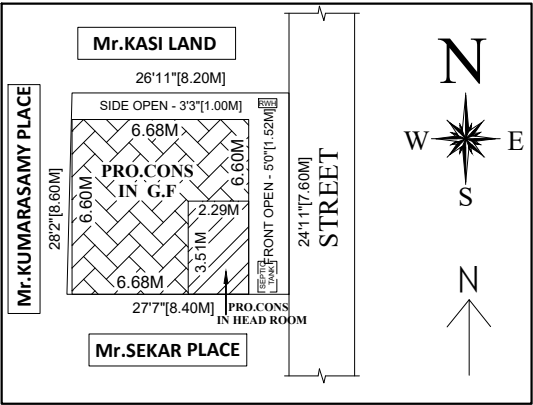


SITE PLAN


SITE DETAILS:
SCALE : 1:200
NATHAM OLD S.F.NO. : 81/1(PT)
NEW S.F.NO. : 81/50
PATTA NO. : 57
PLACE : GENGANALLUR VILLAGE AND PANCHAYAT
ANAICUT TALUK AND VELLORE DISTRICT.

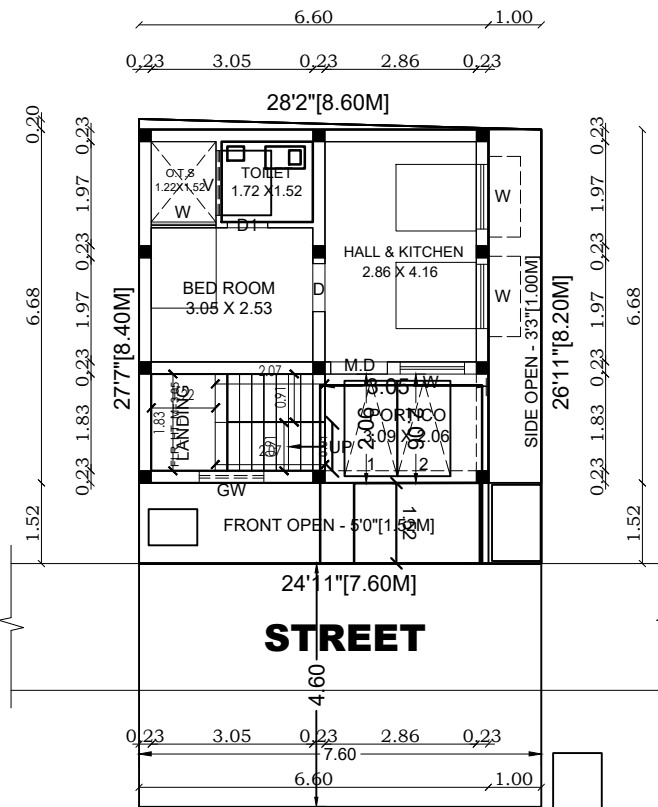


PROPOSED GROUND FLOOR PLAN

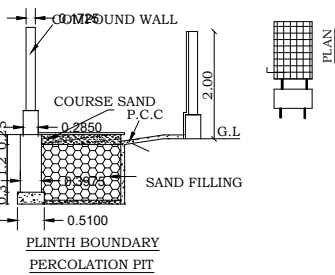

ISOLATED FOOTING (5'0"X5'0")

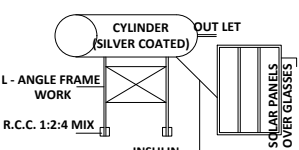


SOLAR ENERGY

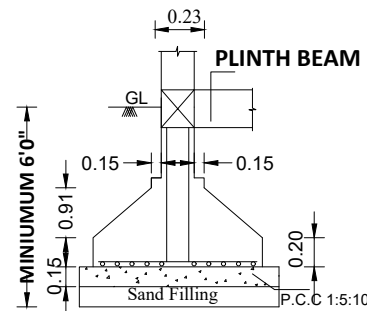


RAIN WATER HARVESTING UNIT

3 NO. OF RAIN WATER HARVESTING UNIT WITH SIZE 4'X4'X12' USING 150MM DIA PVC PIPE

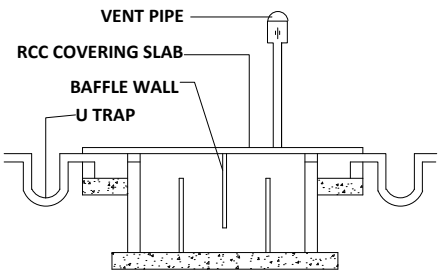

SECTION

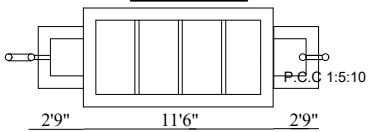

PLAN

USING 'U' TYPE TRAP 2 NOS IN INLET, OUTLET & VENTPIPE WILL BE COVERED WITH MOSQUITO PROOF COVERING NET IN INNER SIDE OF VENT PIPE AND TOP OF VENT PIPE

SEPTIC TANK WITH U TRAP

OFFICE USE:-

NOTE:-

SCHEDULE OF JOINERY

TYPE	DESCRIPTION	SIZE
MD	MAIN DOOR	4'0"x7'0"
D1	DOOR	3'0"x7'0"
D2	DOOR	2'6"x7'0"
W	WINDOW	5'0"x4'0"
W1	WINDOW	3'0"x4'0"
KW	KITCHEN/WINDOW	5'0"x4'0"
V	VENTILATOR	3'0"x1'6"

SPECIFICATIONS

FOUNDATION	- R.C.C WITH M20 GRADE(1:1.5:3)
BRICK WORK	- C.M 1:5 FOR SUPER STRUCTURE
PLASTERING	- C.M 1:5 FOR WALLS & 1:3 FOR CEILING
EMULSION	- 1 COAT FOR WALLS & 1 COAT COAT FOR CEILING
R.C.C. WORK	- M20 GRADE FOR SLABS & LINTELS
WOOD WORK	- ALL WOOD WORKS IN BEST QUALITY TIMBER
WEATHERING	- B.JELLY LIME MORTAR OVER ROOF
COURSE	- SLAB ONE LAYER OF COUNTRY TILES

COLOUR INDEX

OWNERS BOUNDARY SHOWN IN GREEN	
PROPOSED BUILDING SHOWN IN RED	
EXISTING ROAD SHOWN IN YELLOW	

F.S.I - AREA STATEMENT

$$F.S.I = \frac{44.00}{67.00} = 0.65 < 2$$

AREA DETAILS:-	SQ.FT	SQ.M
TOTAL AREA OF THE SITE	721.18	67.00
PROPOSED CONS.IN G.F	473.00	44.00
PROPOSED CONS.IN HEAD ROOM	86.00	8.00
OPEN AREA OF THE SITE	248.18	23.00

APPLICANT SIGNATURE

ENGINEER SIGNATURE