



PLAN SHOWING THE PROPOSED CONSTRUCTION OF GROUND FLOOR RESIDENTIAL BUILDING,
AT PLOT No.26(WEST PART), S.F.No.89/3A,89/4, (SUB DIVISION S.F.No.89/4,89/3A2),
THUTHIPET VILLAGE, KANIYAMBADI UNION, VELLORE TALUK & DISTRICT. SCALE 1:100.


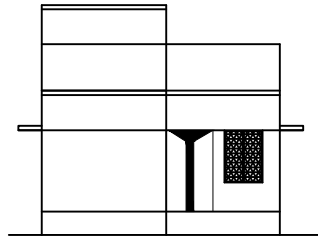


ELEVATION

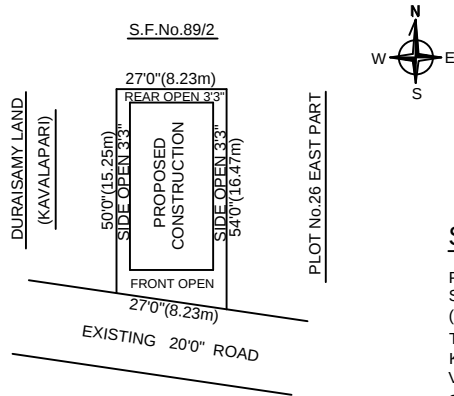


SITE PLAN:

PLOT No.26(WEST PART),
S.F.No.89/3A,89/4,
(SUB DIVISION S.F.No.89/4,89/3A2),
THUTHIPET VILLAGE,
KANIYAMBADI UNION,
VELLORE TALUK & DISTRICT.
SCALE 1:400

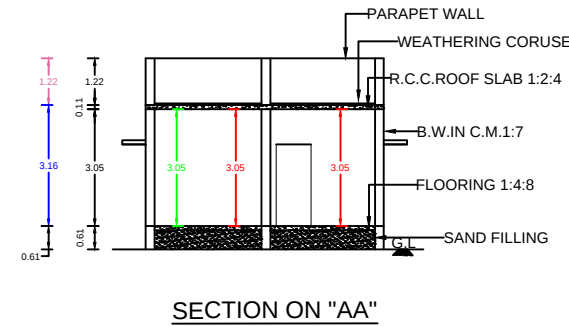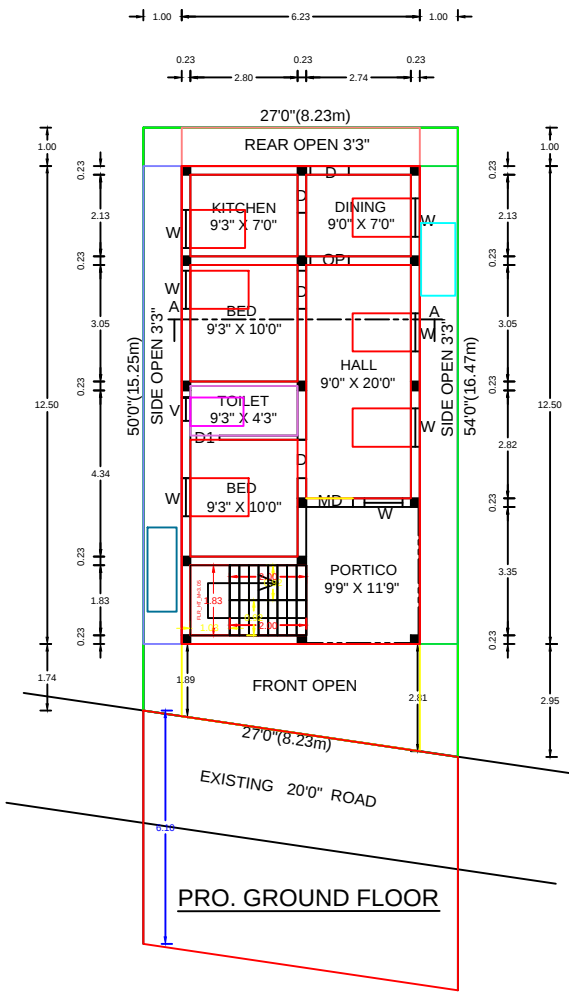

SECTION ON "AA"

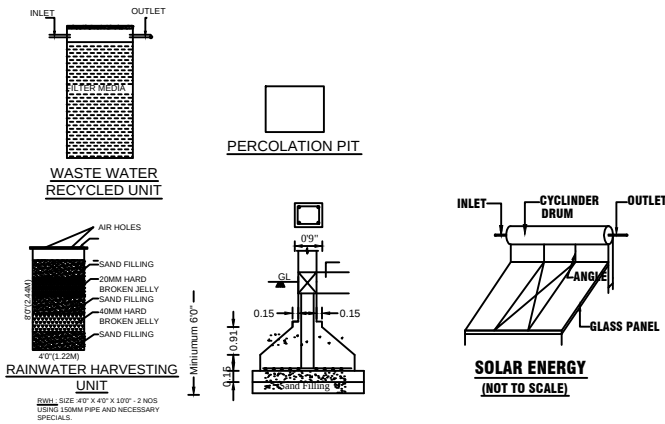

LEGEND

OWNER BOUNDARY SHOWN IN GREEN
PROPOSED BUILDING SHOWN IN RED
EXISTING ROAD SHOWN IN YELLOW

AREA DETAILS

	SQ.FT	SQ.FT
TOTAL AREA OF THE SITE	1401.00	130.16
PROPOSED GROUND FLOOR AREA	840.50	78.08
OPEN AREA IN THE SITE	560.50	52.08

JOINERIES

M.D	MAIN DOOR	4'0" X 7'0"	1.22 X 2.13
D	DOOR	3'3" X 7'0"	1.00 X 2.13
D1	DOOR	2'6" X 7'0"	0.76 X 2.13
W	WINDOW	3'3" X 7'0"	1.00 X 1.37
V	VENTILATER	3'3" X 2'0"	1.00 X 0.61

APPLICANT SIGNATURE

ENGINEER SIGNATURE

Er. M. MURALI, D.C.E.,
Consulting Engineer & Registered Engineer
VCMC Grade-III Reg. No. RE 1052 / 2019
M.R. BUILDERS
No. 427, First Floor, Brindavan Complex,
(Opp. Madras Matric. Hr. Sec. School)
OTTERI, VELLORE - 632 002.
Cell : 94431 08175