

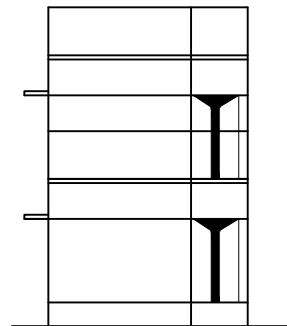





PLAN SHOWING THE PROPOSED CONSTRUCTION OF GROUND & FIRST FLOOR RESIDENTIAL BUILDING,
AT PLOT No.20, S.F.No.89/2,89/5C & 89/5D, THUTHIPET VILLAGE, KANIYAMBADI UNION,
VELLORE TALUK & DISTRICT. SCALE 1:100.

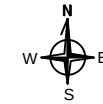


ELEVATION

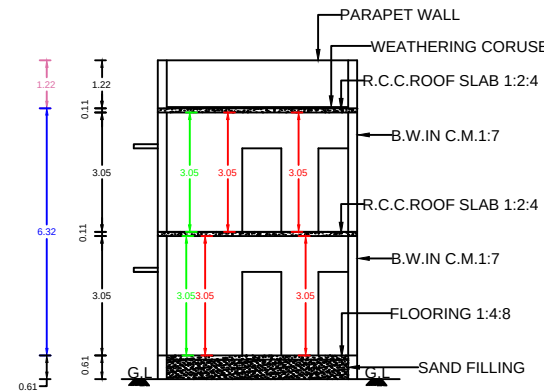


SECTION ON "AA"

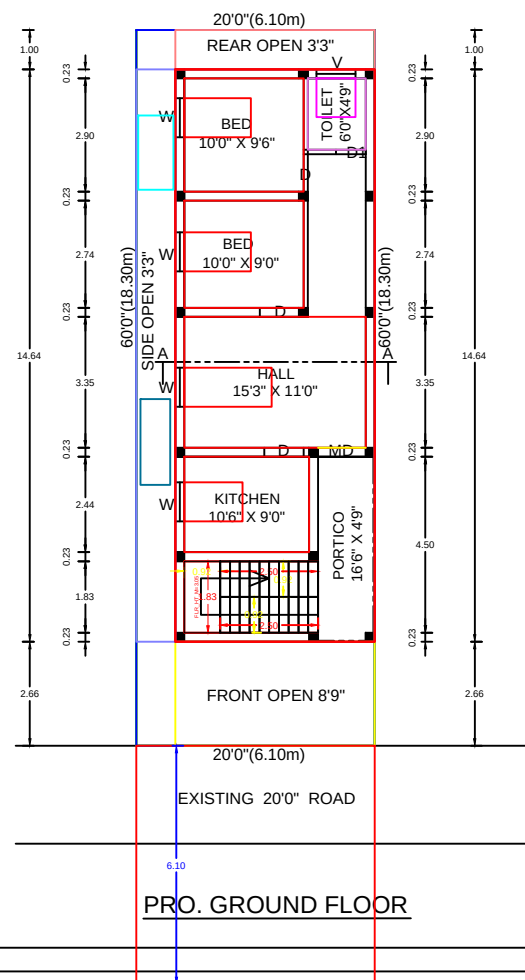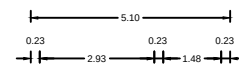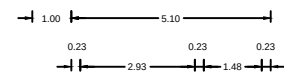

PRO. GROUND FLOOR

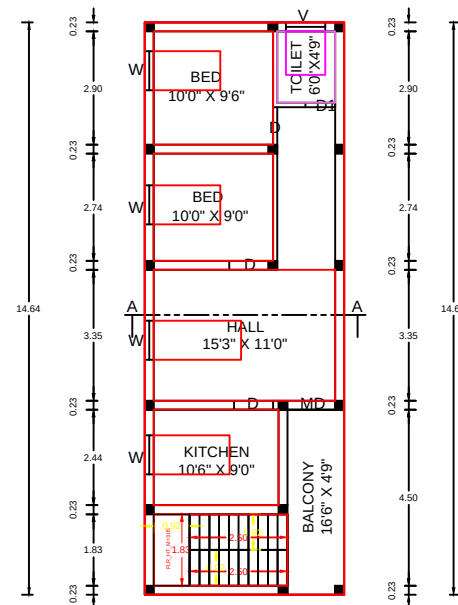


PRO. FIRST FLOOR

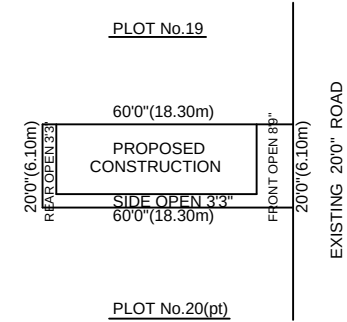


SITE PLAN:


PLOT No.20,
S.F.No.89/2,89/5C & 89/5D,
THUTHIPET VILLAGE,
KANIYAMBADI UNION,
VELLORE TALUK & DISTRICT.
SCALE 1:400

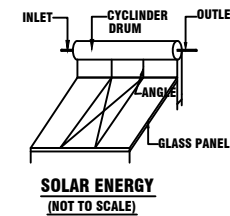


SOLAR ENERGY
(NOT TO SCALE)

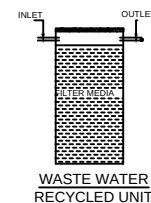

WASTE WATER
RECYCLED UNIT

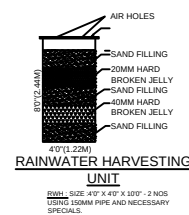

RAINWATER HARVESTING
UNIT

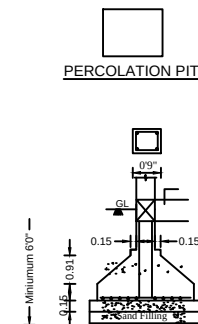

PERCOLATION PIT

LEGEND

OWNER BOUNDARY SHOWN IN GREEN
PROPOSED BUILDING SHOWN IN RED
EXISTING ROAD SHOWN IN YELLOW

AREA DETAILS

	SQ.FT	SQ.FT
TOTAL AREA OF THE SITE	1200.00	111.48
PROPOSED GROUND FLOOR AREA	804.00	74.69
PROPOSED GROUND FLOOR AREA	804.00	74.69
OPEN AREA IN THE SITE	396.00	36.79

JOINERIES

M.D	MAIN DOOR	4'0" X 7'0"	1.22 X 2.13
D	DOOR	3'3" X 7'0"	1.00 X 2.13
D1	DOOR	2'6" X 7'0"	0.76 X 2.13
W	WINDOW	3'3" X 7'0"	1.00 X 1.37
V	VENTILATER	3'3" X 2'0"	1.00 X 0.61

APPLICANT SIGNATURE

ENGINEER SIGNATURE

Er. M. MURALI, D.C.E.,
Consulting Engineer & Registered Engineer
VCMC Grade-III Reg. No. RE / 052 / 2019
M.R. BUILDERS
No. 427, First Floor, Brindavan Complex,
(Opp. Madras Matric. Hr. Sec. School)
OTTERI, VELLORE - 632 002.
Cell : 94431 08175