




PLAN SHOWING THE PROPOSED CONSTRUCTION OF A RESIDENTIAL BUILDING
IN PLOT NO: 11 AT S.F.NO: 71/1B2 (OLD), 71/14 PART (NEW) THUTHIPET VILLAGE & PANCHAYAT,
VELLORE TALUK, VELLORE DISTRICT.
SCALE: 1 INCH = 8 FEET (OR) 1CM = 1METRE

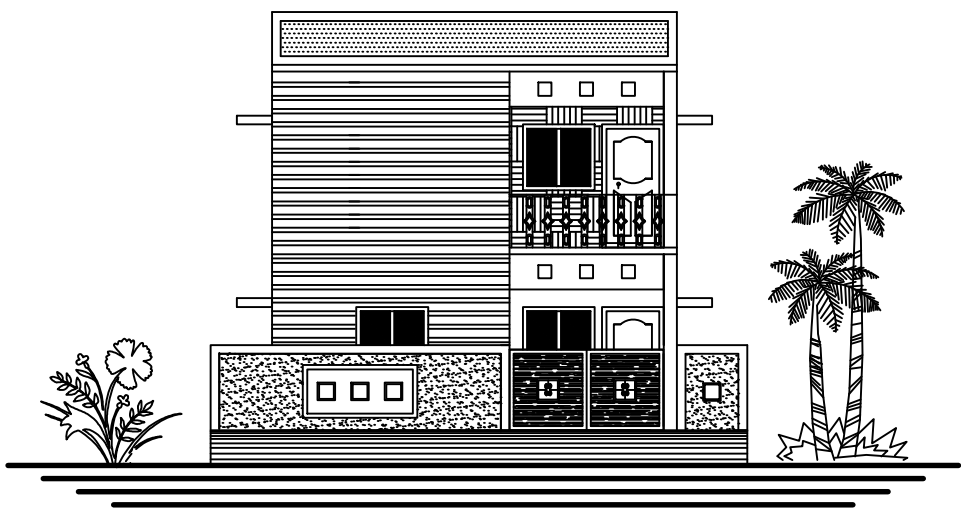


ELEVATION

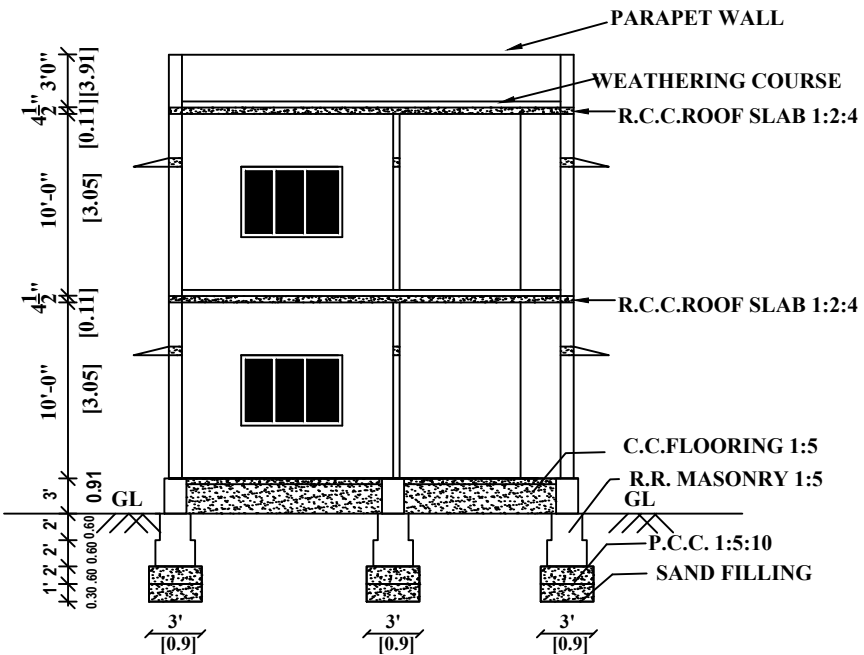


SECTION ON - AA

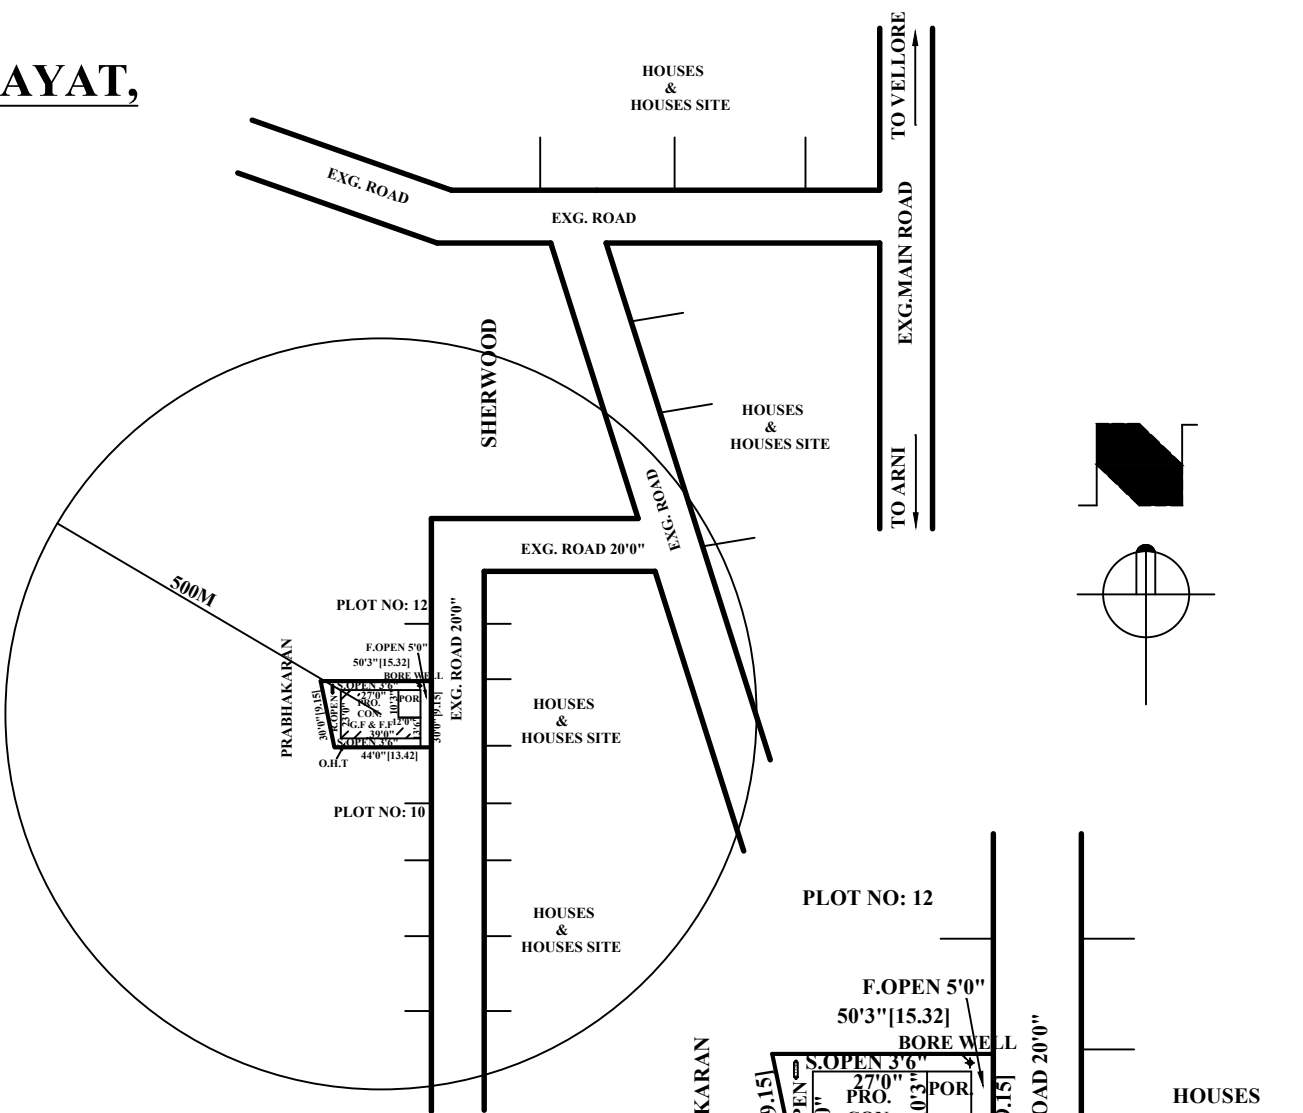


TOPO PLAN

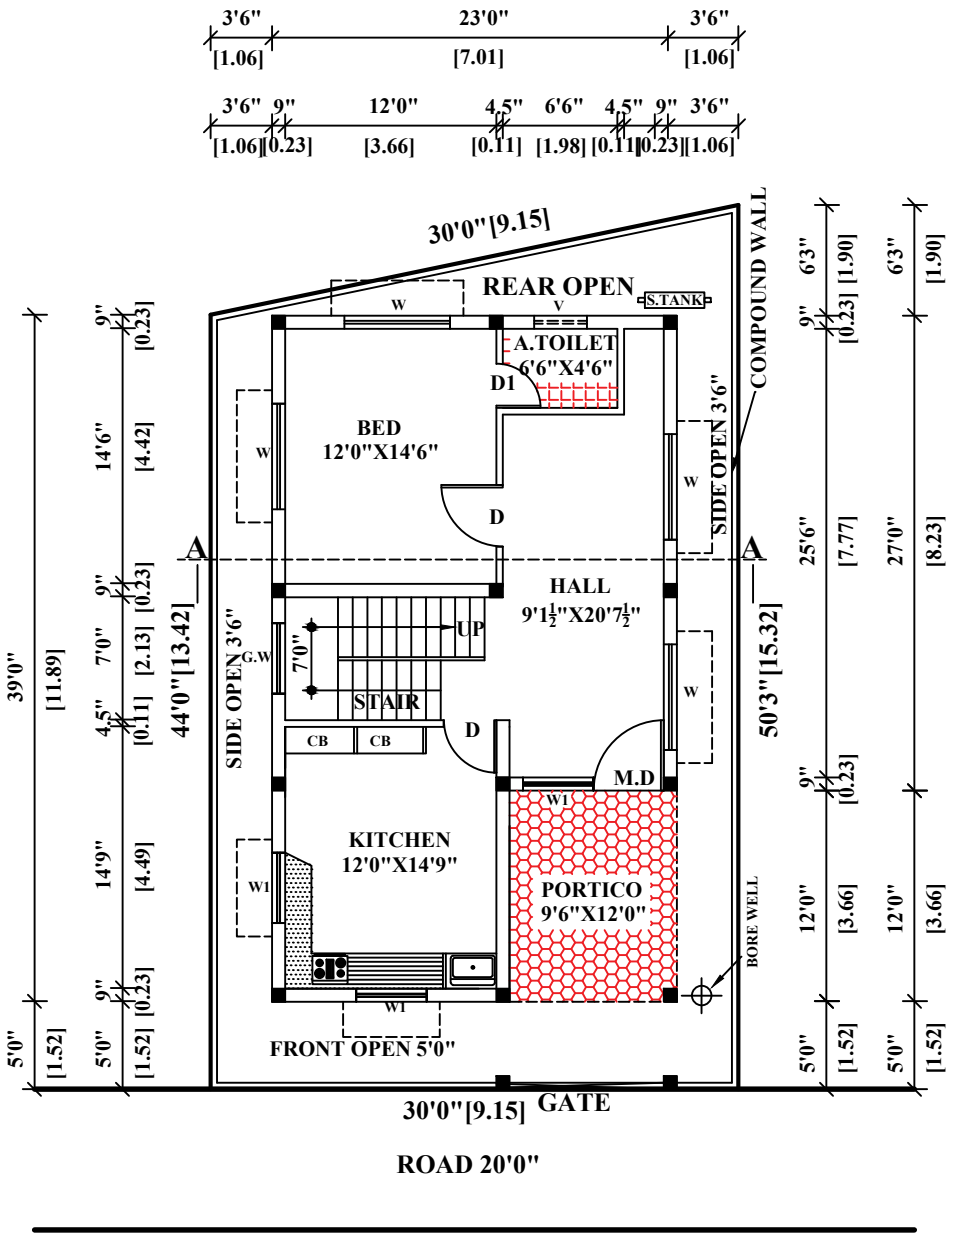

GROUND FLOOR PLAN
PROPOSED RESIDENCE

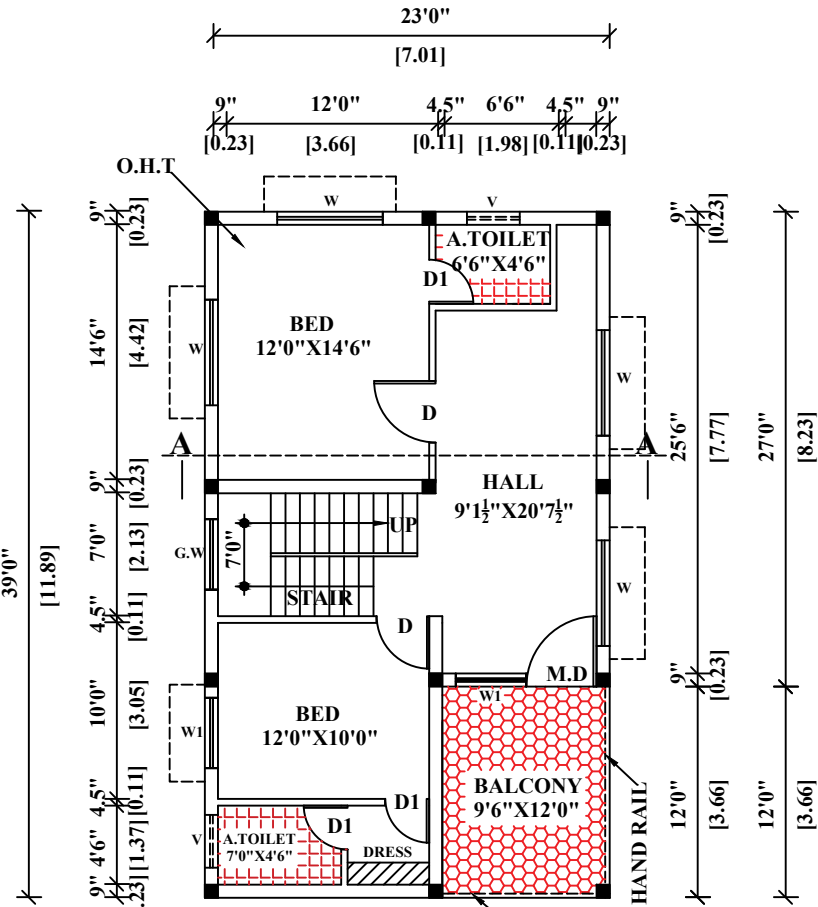


FIRST FLOOR PLAN
PROPOSED RESIDENCE

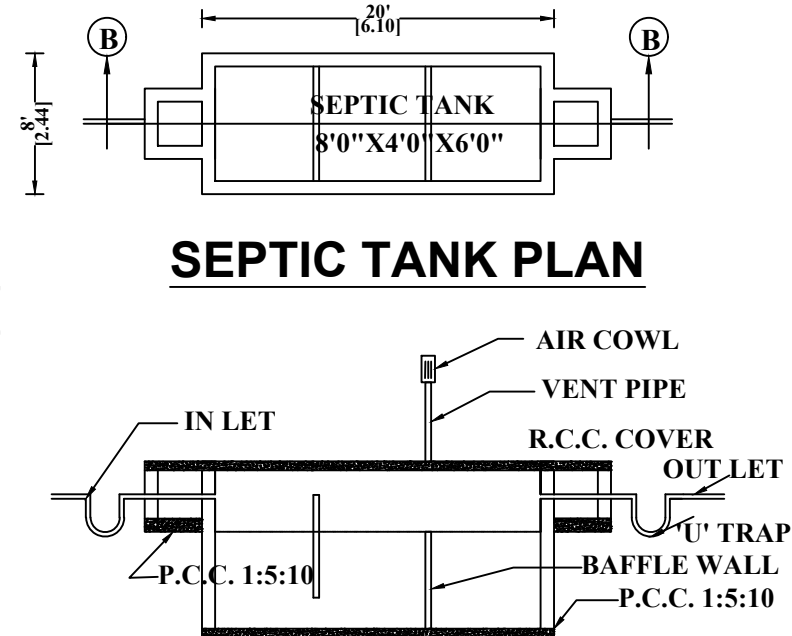


SECTION ON - 'B-B'


R.W.H. TANK :
SIZE 4'0" X 4'0" X 1'2"
USING
150MM DIA PVC PIPE
AND NECESSARY
SPECIALS

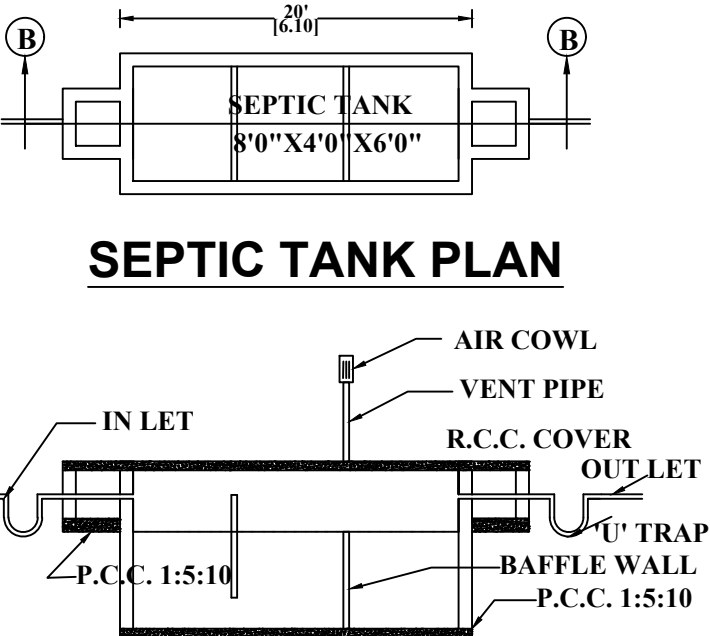


SEPTIC TANK PLAN

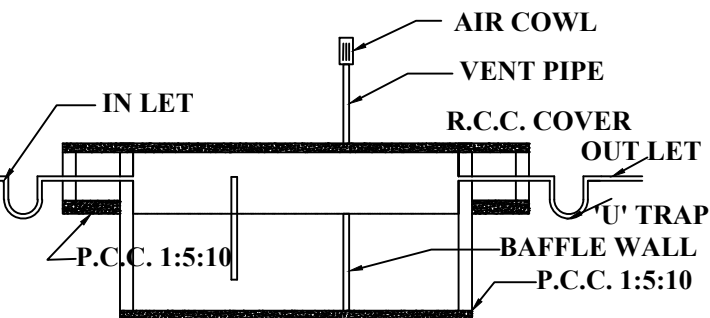

SOLAR SYSTEM

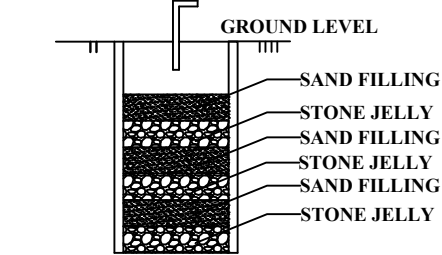

RAIN WATER
HARVESTING
TANK

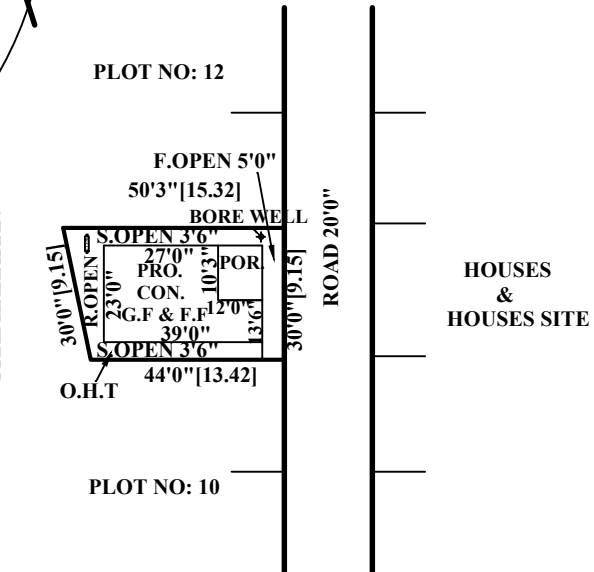

SITE PLAN

OFFICE USE

AD-173-B-24



SITE PLAN :

PLOT NO: 11
S.F.NO: 71/1B2 (OLD), 71/14 PART (NEW)
THUTHIPET VILLAGE & PANCHAYAT
VELLORE TALUK, VELLORE DISTRICT
SCALE : 1 INCH = 33 FEET (OR) 1CM = 4 METRE

SPECIFICATION :

FOUNDATION AND BASEMENT: R.R MASONRY IN
C.M.1:5MIX OVER
A BED OF P.C.C. 1:5:10 MIX USING 40MM HBG JELLY.
SUPER STRUCTURE: BRICK WORK IN C.M. 1:5 MIX AND
PLASTERING
WITH C.M 1:5 MIX AND OVER THAT COLOUR WASHING
TWO COATS IN DISTEMPER PAINTS.
ROOFING : R.C.C. ROOF SLAB IN 1:2:4 MIX USING 20MM HBG
JELLY AND IT IS PROTECTED BY W.COURSE.
FLOORING : CERAMIC FLOORING OVER A BED OF C.C. IN
1:5:10 MIX USING 40MM H.B.G JELLY AND TOP FINISHING
WITH C.M. 1:3 MIX USE.
WOOD WORK: ALL DOORS, WINDOWS AND VENTILAORS ARE
MADE UP FINE COUNTRY WOOD AND PAINTED.

AREA :	SQ.FT.	SQ.MT
TOTAL AREA OF THE SITE	1413.75	131.34
PRO. CON. GROUND FLOOR AREA	897.00	83.33
PRO. CON. FIRST FLOOR AREA	897.00	83.33
OPEN SPACE AREA	516.75	48.00

JOINERIES:

MD	MAIN DOOR	3'6" x 7'0"	1.07 x 2.10
D	DOOR	3'3" x 7'0"	0.99 x 2.10
D1	DOOR	2'6" x 7'0"	0.76 x 2.10
W	WINDOW	5'6" x 4'6"	1.67 x 1.37
W1	WINDOW	3'9" x 4'6"	1.14 x 1.37
V	VENTILATOR	3'0" x 2'6"	0.91 x 0.76

STAIRCASE DETAILS:

WIDTH	3'0"	0.91m
TREAD	0'10"	0.25m
RISE	0'7"	0.179m

NOTE :-

OWNERS BOUNDRY SHOWN IN GREEN
RESIDENTIAL CONSTRUCTION SHOWN IN RED
EXISTING ROAD SHOWN IN YELLOW

OWNER'S NAME :-

MRS. R. LAVANYA
W/O. MR. M. HANISH RAJ

[Signature]

APPLICANT'S SIGNATURE

[Signature]
C. R. K. NALLA MUTHU, B.E.
CONSULTING ENGINEER,
LICENSED BUILDING SURVEYOR,
BUILDING CONTRACTOR,
BUILDING VALUER,
27, 28, V.H.S. SCHOOL COMPLEX,
(Upstairs) Opp. EYE HOSPITAL,
ARANI ROAD, VELLORE-620 017.

CONSULTING SIGNATURE