



PLAN SHOWING THE PROPOSED CONSTRUCTION OF GROUND FLOOR RESIDENTIAL BUILDING,
AT PLOT No.52, S.F.No.382/5A,382/6A, (SUB DIVISION S.F.No.382/14,382/15), (PATTA S.F.No.382/13),
SRI BALAJI AVENUE, MUNJURPATTU VILLAGE, KANIYAMBADI UNION, VELLORE TALUK & DISTRICT. SCALE 1:100.

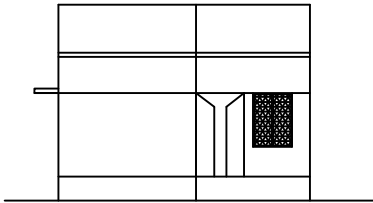


ELEVATION

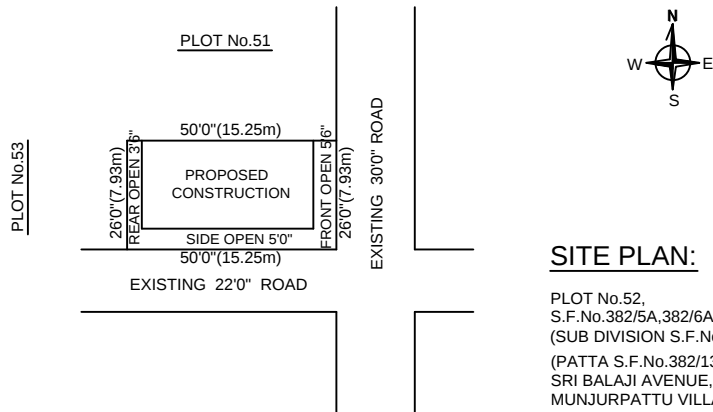


SITE PLAN:


PLOT No.52,
S.F.No.382/5A,382/6A,
(SUB DIVISION S.F.No.382/14,382/15),
(PATTA S.F.No.382/13),
SRI BALAJI AVENUE,
MUNJURPATTU VILLAGE,
KANIYAMBADI UNION,
VELLORE TALUK & DISTRICT.
SCALE 1:400

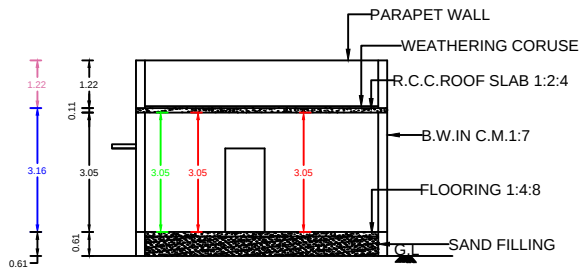


SECTION ON "AA"

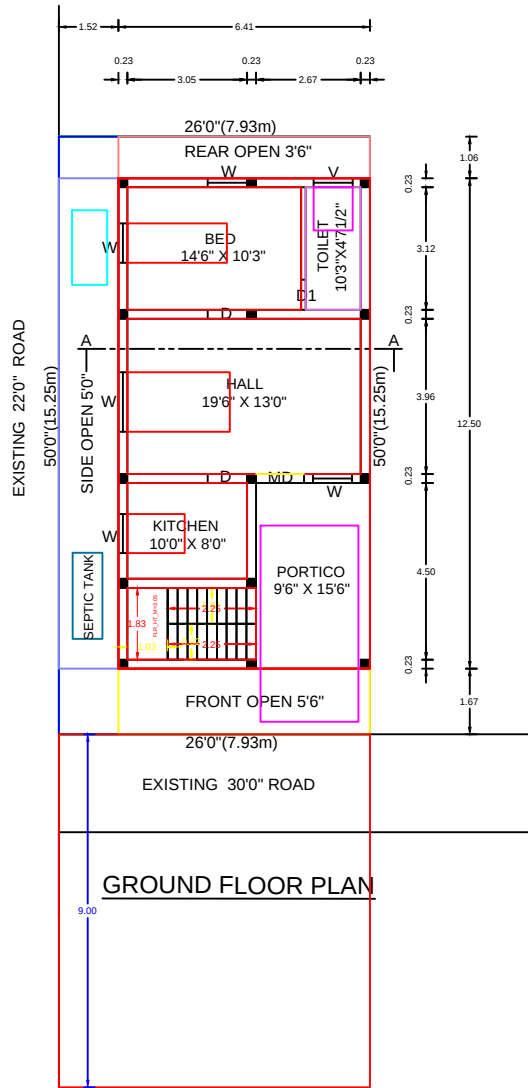


GROUND FLOOR PLAN

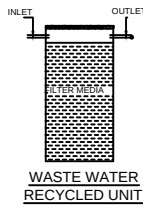


WASTE WATER
RECYCLED UNIT

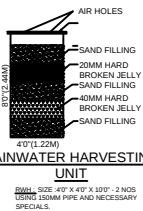

RAINWATER HARVESTING
UNIT

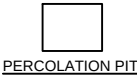

PERCOLATION PIT

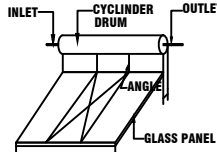

SOLAR ENERGY
(NOT TO SCALE)

LEGEND

OWNER BOUNDARY SHOWN IN GREEN
PROPOSED BUILDING SHOWN IN RED
EXISTING ROAD SHOWN IN YELLOW

AREA DETAILS

	SQ.FT	SQ.FT
TOTAL AREA OF THE SITE	1300.00	120.77
PROPOSED GROUND FLOOR AREA	861.00	79.98
OPEN AREA IN THE SITE	439.00	40.79

JOINERIES

M.D	MAIN DOOR	4'0" X 7'0"	1.22 X 2.13
D	DOOR	3'3" X 7'0"	1.00 X 2.13
D1	DOOR	2'6" X 7'0"	0.76 X 2.13
W	WINDOW	3'3" X 7'0"	1.00 X 1.37
V	VENTILATER	3'3" X 2'0"	1.00 X 0.61

Applicant Signature

APPLICANT SIGNATURE

Er. M. MURALI, D.C.E.,
Consulting Engineer & Registered Engineer
VCMC Grade-III Reg. No. RE 4052 / 2019
M.R. BUILDERS
No. 427, First Floor, Brindavan Complex,
(Opp. Madras Matric. Hr. Sec. School)
OTTERI, VELLORE - 632 002.
Cell : 94431 08115

ENGINEER SIGNATURE