



PLAN SHOWING THE PROPOSED CONSTRUCTION OF GROUND & FIRST FLOOR RESIDENTIAL BUILDING,  
AT PLOT No.20(pt), S.F.No.89/2,89/5C & 89/5D, THUTHIPET VILLAGE, KANIYAMBADI UNION,  
VELLORE TALUK & DISTRICT. SCALE 1:100.

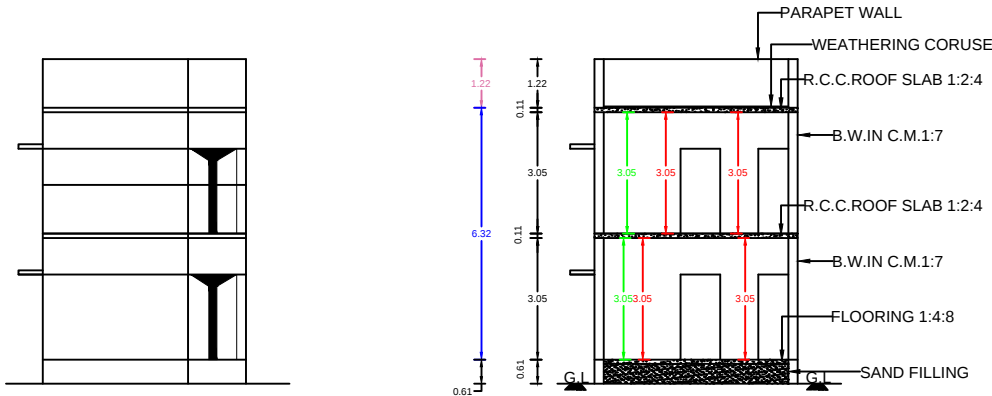

ELEVATION

SECTION ON "AA"

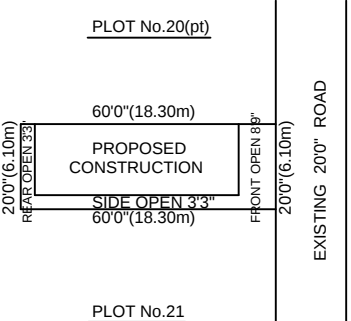

SITE PLAN:

PLOT No.20(pt),  
S.F.No.89/2,89/5C & 89/5D,  
THUTHIPET VILLAGE,  
KANIYAMBADI UNION,  
VELLORE TALUK & DISTRICT.  
SCALE 1:400

LEGEND


OWNER BOUNDARY SHOWN IN GREEN  
PROPOSED BUILDING SHOWN IN RED  
EXISTING ROAD SHOWN IN YELLOW

AREA DETAILS

|                            | SQ.FT   | SQ.FT  |
|----------------------------|---------|--------|
| TOTAL AREA OF THE SITE     | 1200.00 | 111.48 |
| PROPOSED GROUND FLOOR AREA | 804.00  | 74.69  |
| PROPOSED GROUND FLOOR AREA | 804.00  | 74.69  |
| OPEN AREA IN THE SITE      | 396.00  | 36.79  |






JOINERIES

|     |            |             |             |
|-----|------------|-------------|-------------|
| M.D | MAIN DOOR  | 4'0" X 7'0" | 1.22 X 2.13 |
| D   | DOOR       | 3'3" X 7'0" | 1.00 X 2.13 |
| D1  | DOOR       | 2'6" X 7'0" | 0.76 X 2.13 |
| W   | WINDOW     | 3'3" X 7'0" | 1.00 X 1.37 |
| V   | VENTILATER | 3'3" X 2'0" | 1.00 X 0.61 |

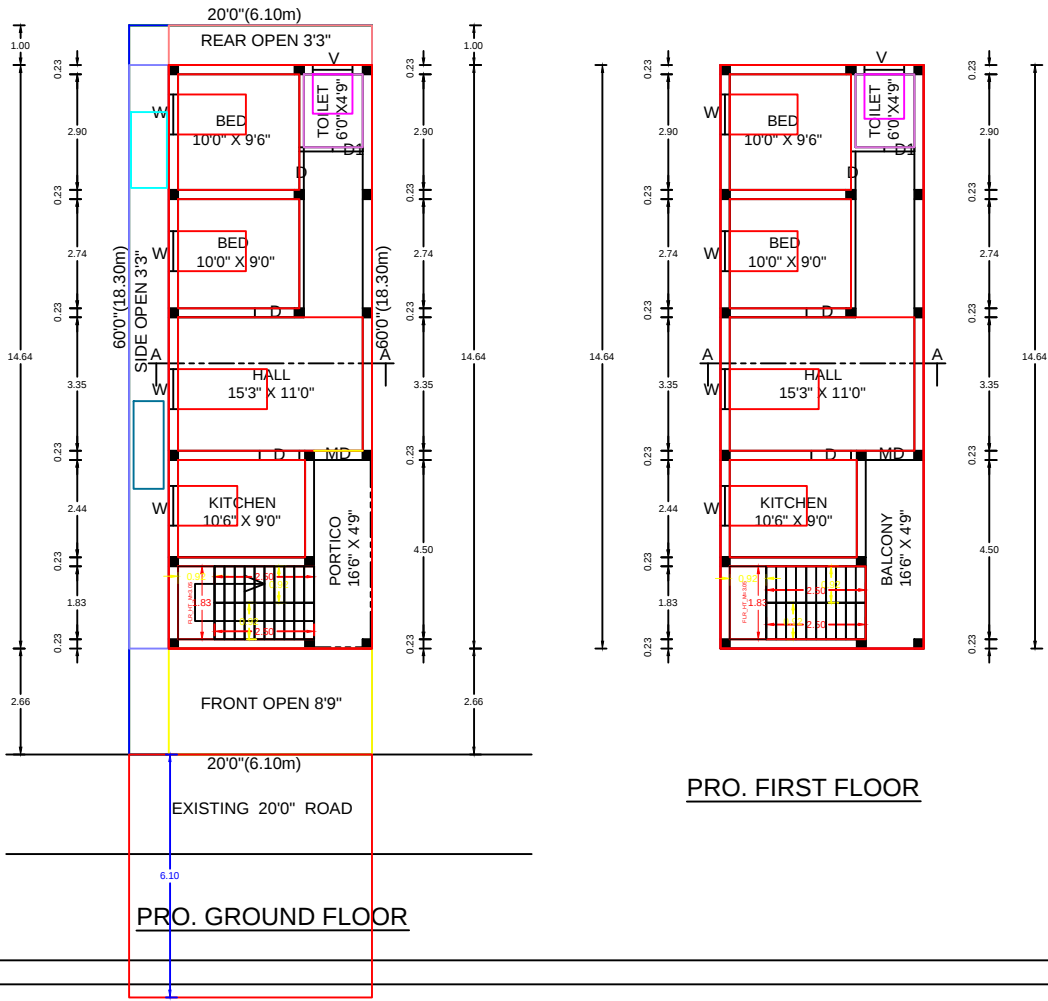

PRO. GROUND FLOOR

PRO. FIRST FLOOR

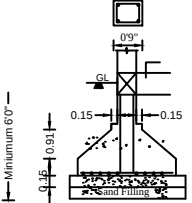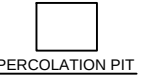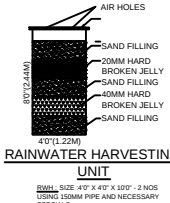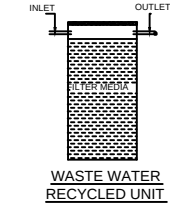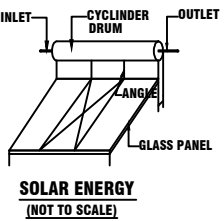

E. Sudha

APPLICANT SIGNATURE

**Er. M. MURALI, D.C.E.,**  
Consulting Engineer & Registered Engineer  
VCMC Grade-III Reg. No. RE / 052 / 2019  
**M.R. BUILDERS**  
No. 427, First Floor, Brindavan Complex,  
(Opp. Madras Matric. Hr. Sec. School)  
OTTERI, VELLORE - 632 002.  
Cell : 94431 08115

ENGINEER SIGNATURE