


PLAN SHOWING THE PROPOSED CONSTRUCTION OF GROUND & FIRST FLOOR SHOP BUILDING,
AND SECOND FLOOR RESIDENTIAL BUILDING, AT PLOT No.31, S.F.No.94/3, THUTHIPATTU VILLAGE,
KANIYAMBADI UNION, VELLORE TALUK & DISTRICT. SCALE 1:100.

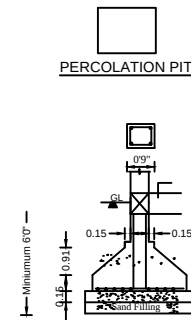

SITE PLAN:

PLOT No.31,
S.F.No.382/5A,94/3,
THUTHIPATTU VILLAGE,
KANIYAMBADI UNION,
VELLORE TALUK & DISTRICT.
SCALE 1:400



LEGEND


OWNER BOUNDARY SHOWN IN GREEN
PROPOSED BUILDING SHOWN IN RED
EXISTING ROAD SHOWN IN YELLOW

AREA DETAILS

	SQ.FT	SQ.FT
TOTAL AREA OF THE SITE	1350.00	125.42
PROPOSED GROUND FLOOR AREA	653.00	60.67
PROPOSED FIRST FLOOR AREA	653.00	60.67
PROPOSED SECOND FLOOR AREA	653.00	60.67
OPEN AREA IN THE SITE	697.00	64.75


JOINERIES

M.D	MAIN DOOR	4'0" X 7'0"	1.22 X 2.13
D	DOOR	3'3" X 7'0"	1.00 X 2.13
D1	DOOR	2'6" X 7'0"	0.76 X 2.13
W	WINDOW	3'3" X 7'0"	1.00 X 1.37
V	VENTILATER	3'3" X 2'0"	1.00 X 0.61

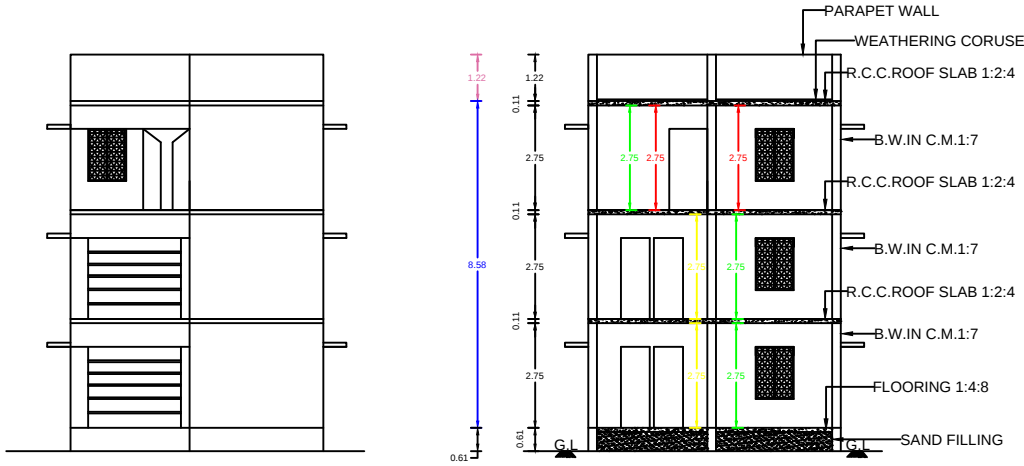


ELEVATION


SECTION ON "AA"

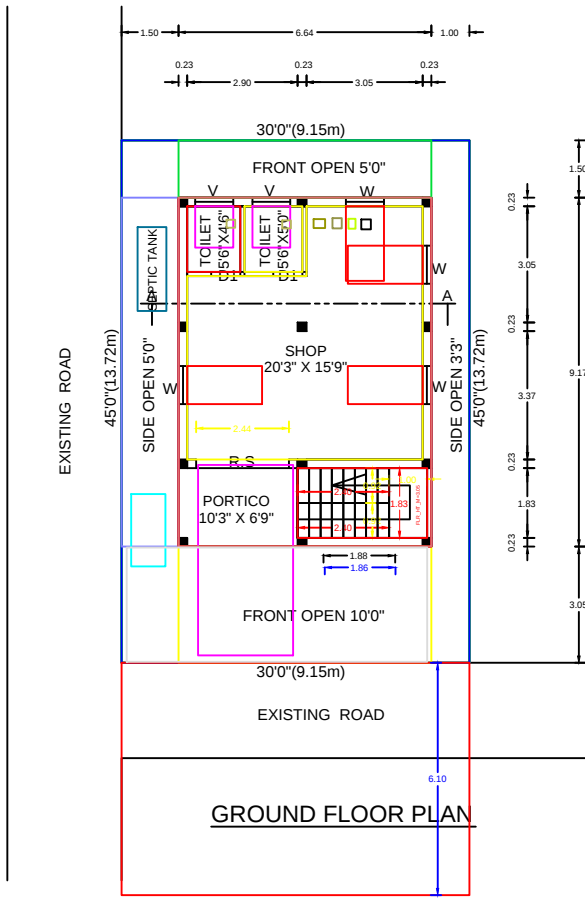


GROUND FLOOR PLAN

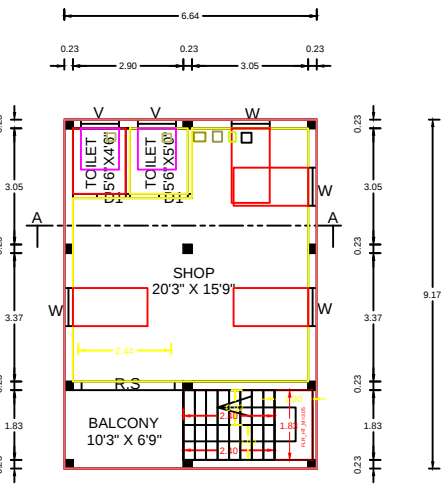

FIRST FLOOR PLAN

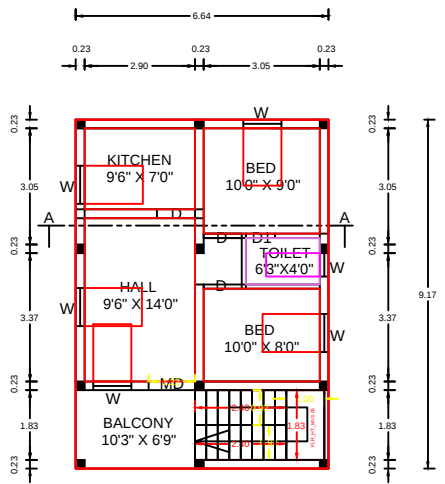

SECOND FLOOR PLAN

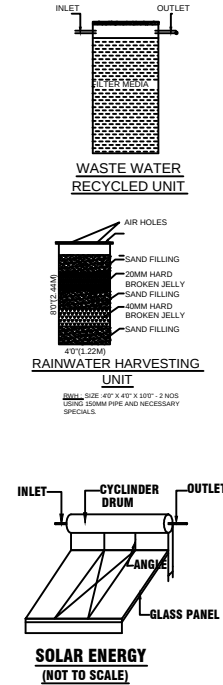

Camel Raj

APPLICANT SIGNATURE

Er. M. MURALI, D.C.E.,
Consulting Engineer & Registered Engineer
VCMC Grade-III Reg. No. RE 15052 / 2019
M.R. BUILDERS
No. 427, First Floor, Brindavan Complex,
(Opp. Madras Matric. Hr. Sec. School)
OTTERI, VELLORE - 632 002.
Cell : 94431 08115

ENGINEER SIGNATURE