

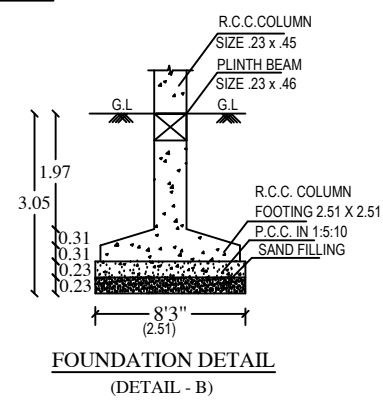
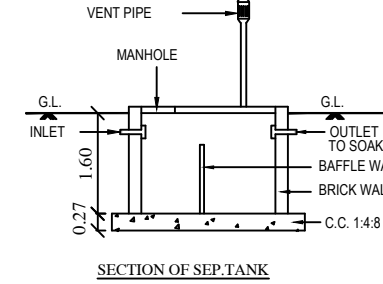
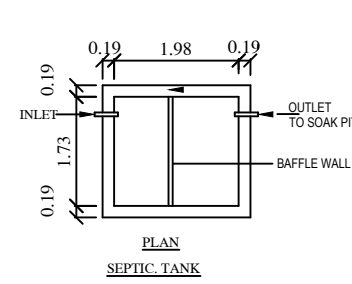


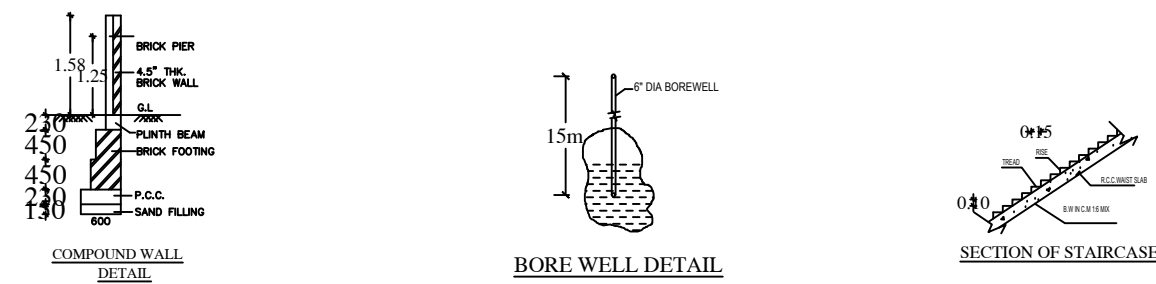

N

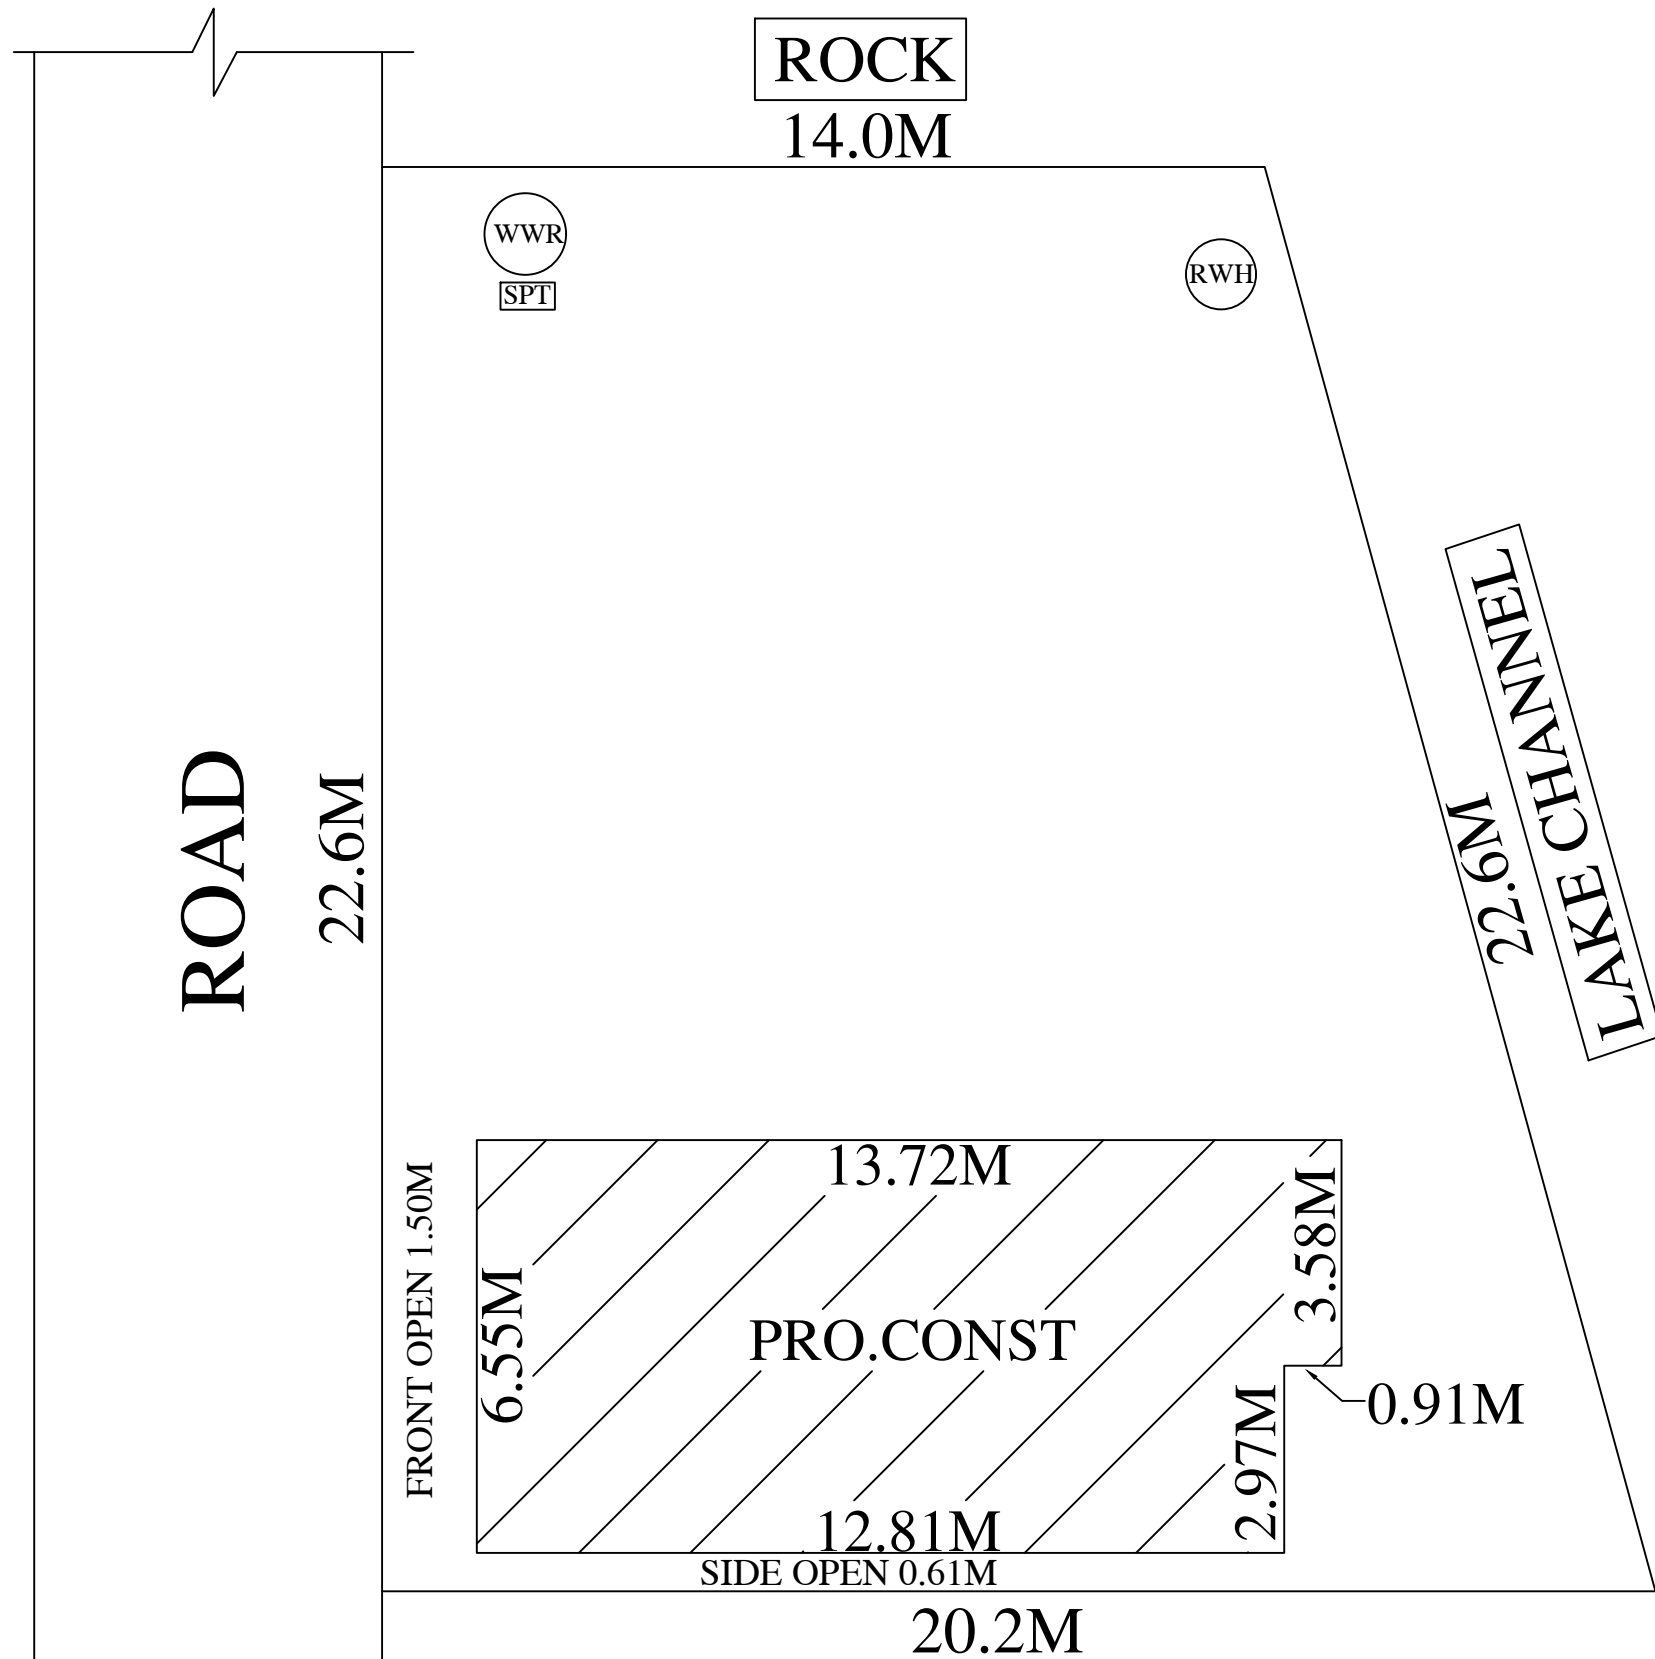

Staircase Details:		
Rise:6" or 0.15m, Tread:9" or 0.23m, Width :3'0" or 1.00m		
<u>Area Details:</u>	<u>Sq.Ft</u>	<u>Sq.m</u>
Total area of the site (As per Doc)	4138.20	384.44
Total area of the site (As per Patta)	4036.50	375.00
Total area of the site (As per fmb Sketch)	4160.28	386.50
Ext.Construction in G.F (Commercial)	231.42	21.50
Ext.Construction in G.F (Residential)	707.19	65.70
Ext.Construction in F.F (Residential)	231.42	21.50
Pro.Construction in F.F (Residential)	707.19	65.70
Open Space	3221.67	299.30

Er. R. VIGNESH, B.E.,
Registered Engineer,
Consulting Engineer & Contractor,
ACHIEVE BUILDERS & CONSTRUCTIONS
No: 28/85, Rasi Arunachalam Street,
Gopalapuram, Gudiyatham - 632 602. (Vir. Dt.)
Cell : 9677466818.