
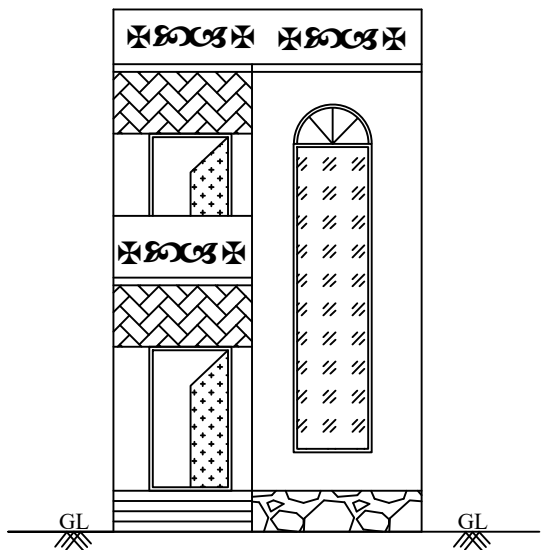



PLAN SHOWING THE PROPOSED CONSTRUCTION IN GROUND & FIRST FLOOR OF A R.C.C ROOF RESIDENTIAL BUILDING IN S.F.NO: 201/1B, PLOT NO: 5, "NARAYANAGIRI NAGAR" THUTHIPATTU VILLAGE & PANCHAYATH VELLORE TALUK, VELLORE DISTRICT.

SCALE: 1INCH = 8 FEET (OR) 1:100.

NAME OF THE OWNER: SATHIYA PRIYA

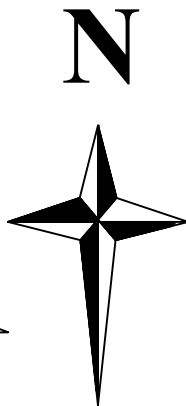

ELEVATION

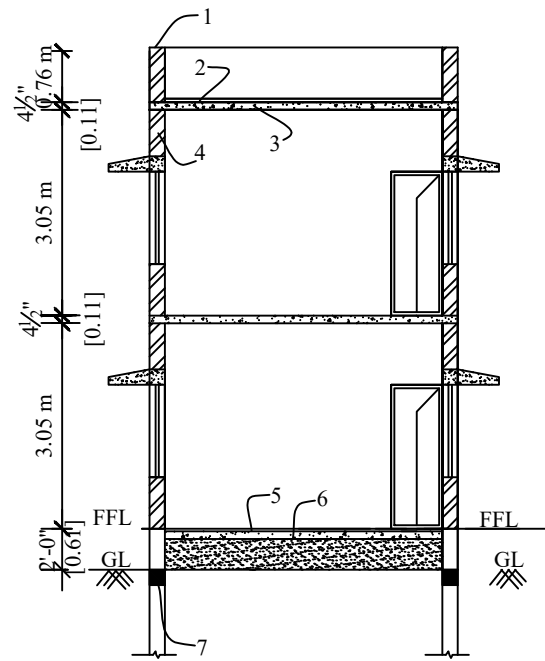



FOUNDATION DETAIL DESIGNED AS PER LOCAL SOIL CONDITION

SECTION ON "AB"

1. Parapet wall
2. Weathering course
3. R.C.C 1:2:4 roof slab
4. Brick work in Cm1:5
5. P.C.C 1:5:10
6. Floor finishing
7. Sand filling
8. R.C.C. Column




SITE PLAN DETAILS:-

SCALE : 1 INCH = 16 FEET,
S.F.NO : 201/1B
PLOT NO:5,
NARAYANAGIRI NAGAR
THUTHIPATTU VILLAGE &
PANCHAYATH
VELLORE TALUK & DISTRICT.

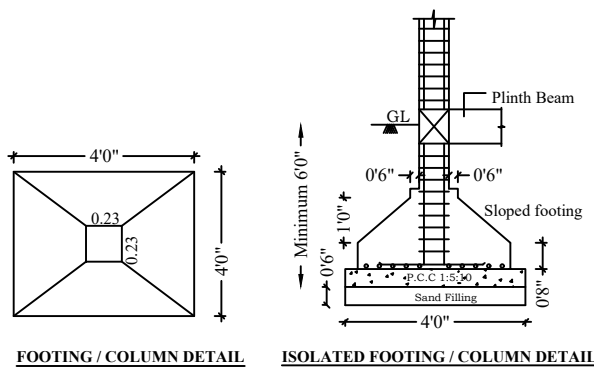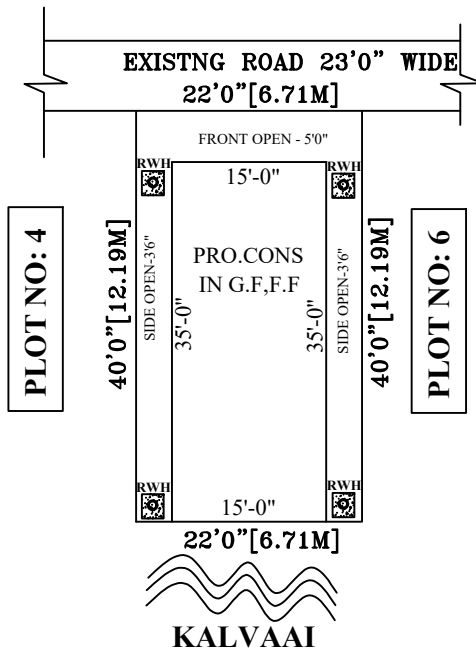


STAIRCASE DETAILS

SCALE: 1INCH = 4FEET (OR) 1CM=0.50M

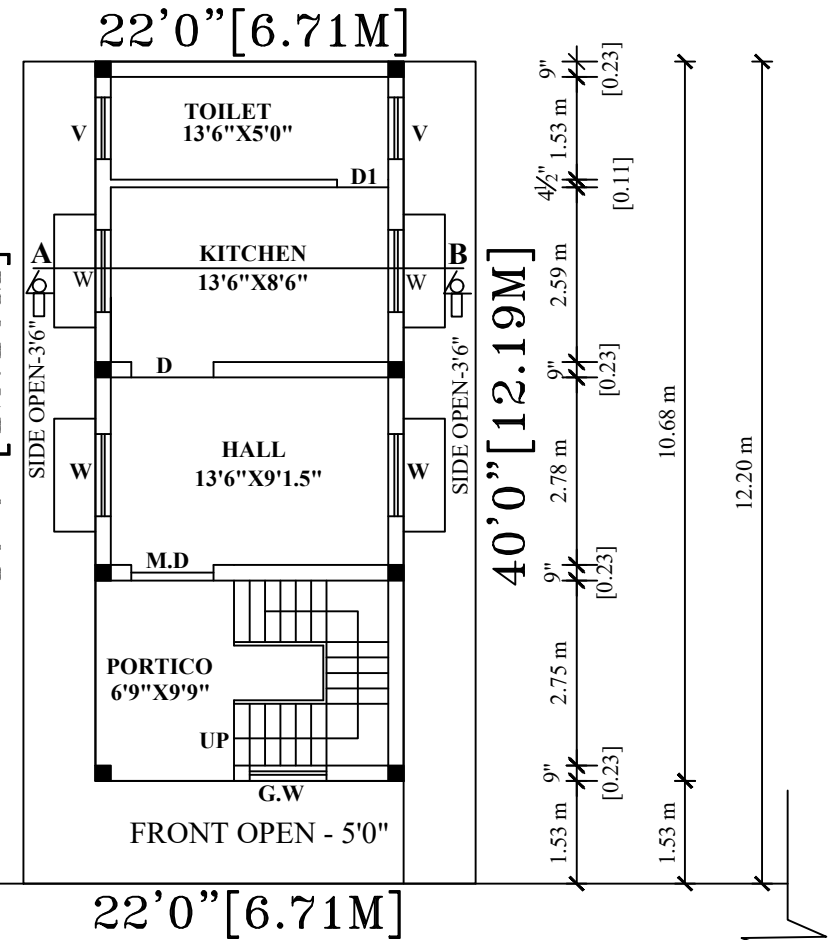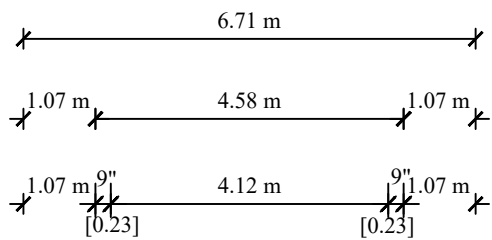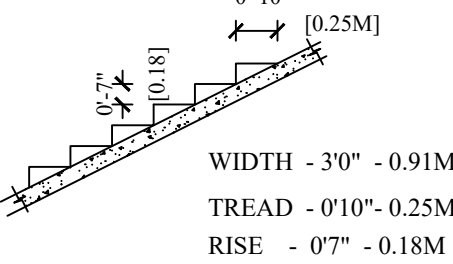


EXISTNG ROAD 23'0" WIDE

PRO. GROUND FLOOR PLAN

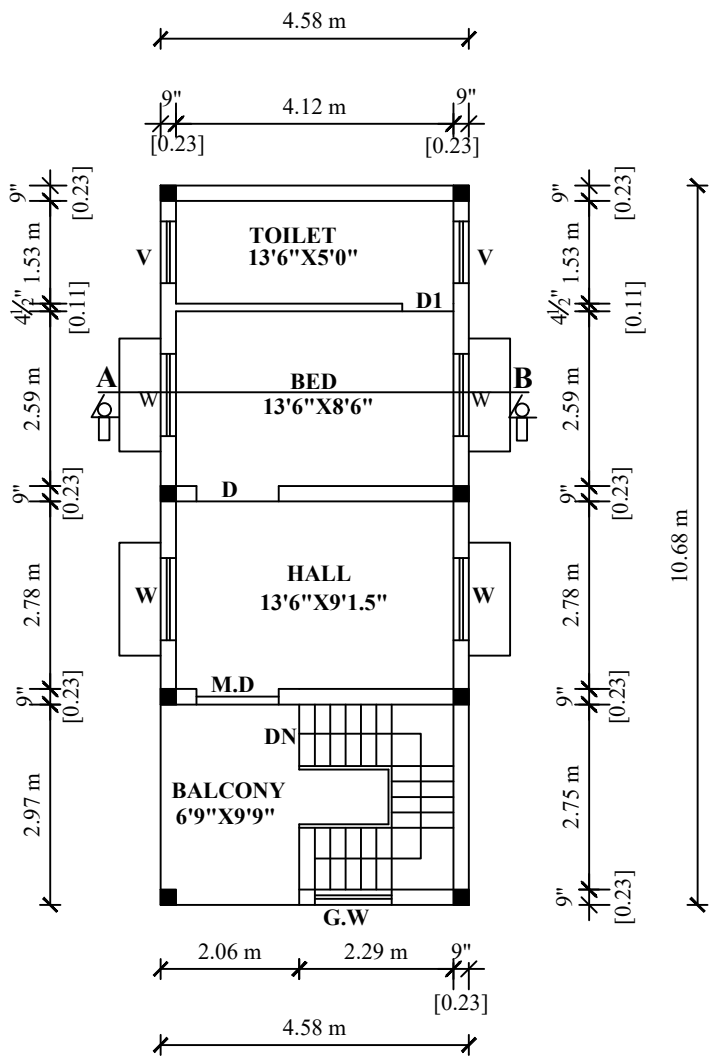


PRO. FIRST FLOOR PLAN

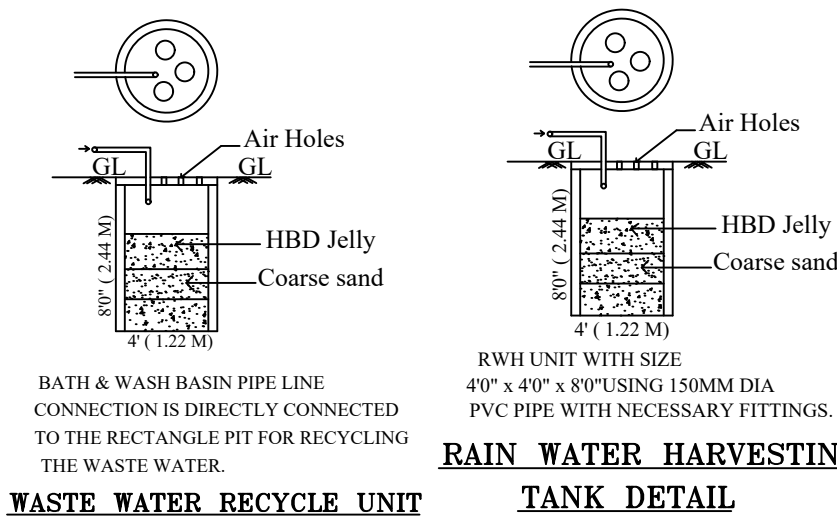

WASTE WATER RECYCLE UNIT



RAIN WATER HARVESTING

TANK DETAIL

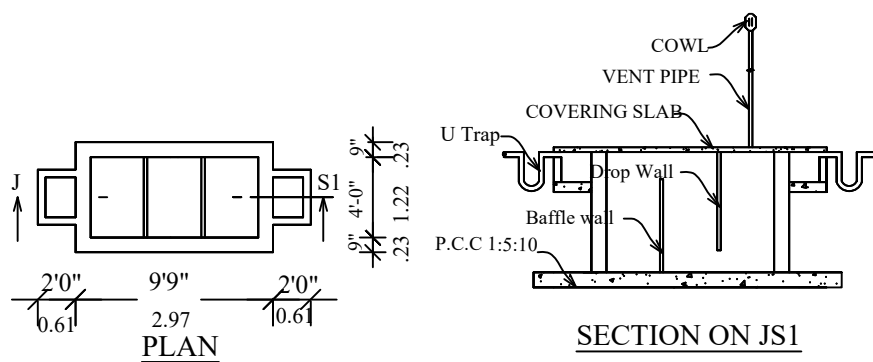

Using 'U' type trap 2 Nos in inlet, outlet & Vent pipe will be covered with Mosquito proof covering net in inner side and top of vent pipe.

SEPTIC TANK DETAILS

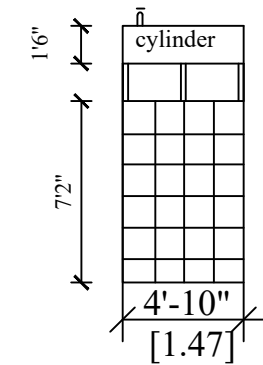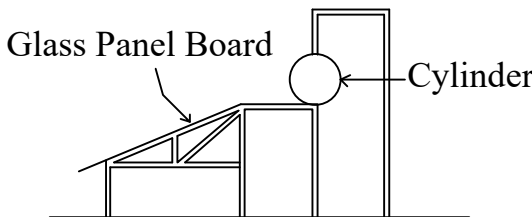

SOLAR ENERGY SYSTEM

SPECIFICATIONS

ALL THE DETAILS ARE SHOWN IN SECTION ON 'JS'

JOINERY DETAILS

		Ft	M
M D	MAIN DOOR	3'6" X 7'0"	1.06 X 2.13
D	DOOR	3'0" X 7'0"	0.91 X 2.13
D1	DOOR	2'6" X 7'0"	0.76 X 2.13
W	WINDOW	4'0" X 4'6"	1.22 X 1.38
V	VENTILATOR	3'0" X 2'0"	0.91 X 0.61

COLOUR INDEX

OWNER'S BOUNDARY SHOWN IN GREEN	
PROPOSED CONSTRUCTION SHOWN IN RED	
EXISTING ROAD SHOWN IN YELLOW	

AREA DETAILS

	Sq.ft	Sq.m
TOTAL AREA OF THE SITE	880.00	81.75
PROPOSED GROUND FLOOR AREA	525.00	48.77
PROPOSED FIRST FLOOR AREA	525.00	48.77
OPEN AREA OF THE SITE	355.00	32.98

OWNER'S SIGNATURE

Er.P.VELMURUGAN, M.Tech(Civil)M.Sc(REV)
Registered Engineer Grade - III, (DD.T&CP)
Registration No RE/GrIII/19/05/043
No.1, Kamaraj Nagar, IInd Cross Street,
Thorapadi, Vellore - 2. Ph : 98423 69755

LICENCED SURVEYOR'S SIGNATURE