



PLAN SHOWING THE PROPOSED CONSTRUCTION OF GROUND FLOOR & FIRST FLOOR SHOP AND RESIDENTIAL BUILDING,
AT PLOT No.2, ARNI TO VELLORE ROAD, S.F.No.177/1, (SUB DIVISION S.F.No.177/32), THUTHIPATTU VILLAGE,
KANIYAMBADI UNION, VELLORE TALUK, VELLORE DISTRIT. SCALE 1:100.

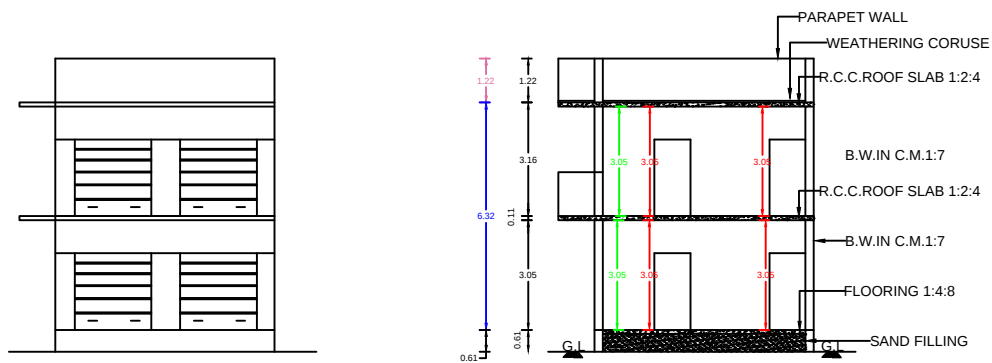

ELECACTION

SECTION ON AA

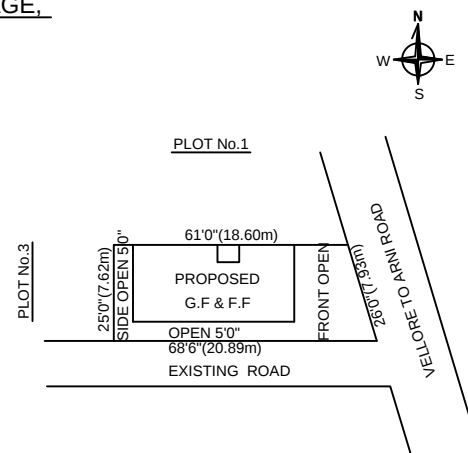

SITE PLAN:

PLOT No.2,
S.F.No.177/1,
(SUB DIVISION S.F.No.177/32),
ARNI TO VELLORE ROAD,
THUTHIPATTU VILLAGE,
KANIYAMBADI UNION,
VELLORE TALUK & DISTRICT,
SCALE 1:400

LEGEND


OWNER BOUNDARY SHOWN IN GREEN
PROPOSED BUILDING SHOWN IN RED
EXISTING ROAD SHOWN IN YELLOW

AREA DETAILS

	SO.FT	SO.FT
TOTAL AREA OF THE SITE	1651.12	153.39
PROPOSED GROUND FLOOR AREA	798.00	74.13
PROPOSED FIRST FLOOR AREA	798.00	74.13
OPEN AREA IN THE SITE	853.12	79.26


JOINERIES

R.S	ROLLING SHUTTER	7'0" X 7'0"	2.13 X 2.13
M.D	MAIN DOOR	4'0" X 7'0"	1.22 X 2.13
D	DOOR	3'3" X 7'0"	1.00 X 2.13
D1	DOOR	2'6" X 7'0"	0.76 X 2.13
W	WINDOW	3'3" X 7'0"	1.00 X 1.37
V	VENTILATER	3'3" X 2'0"	1.00 X 0.61

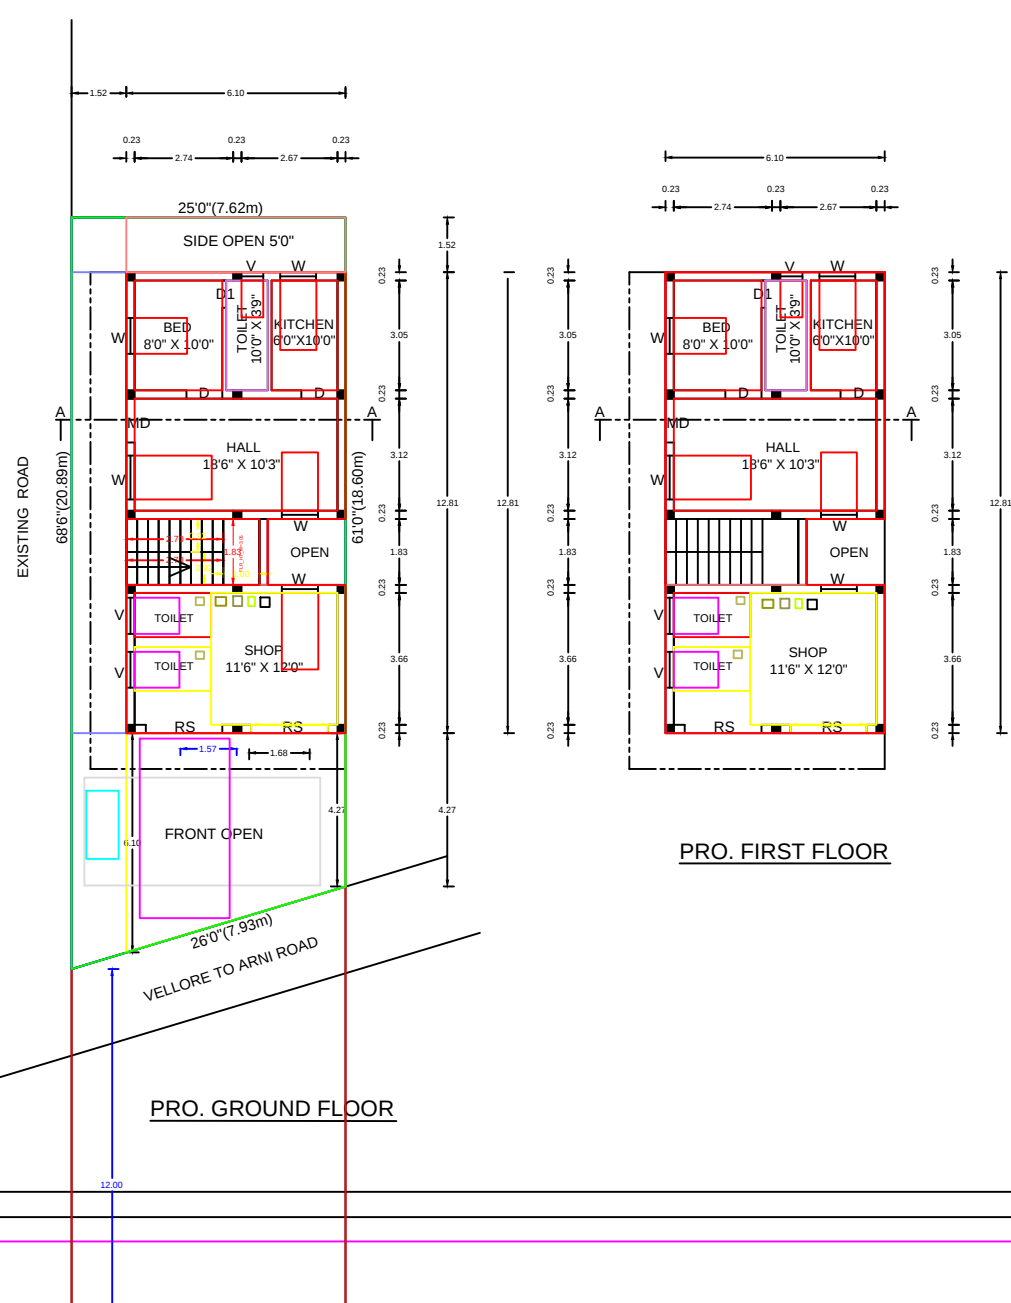


PRO. GROUND FLOOR


PRO. FIRST FLOOR

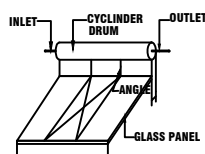


SOLAR ENERGY
(NOT TO SCALE)

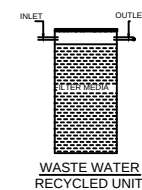

WASTE WATER
RECYCLED UNIT

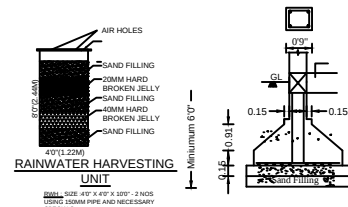

RAINWATER HARVESTING
UNIT

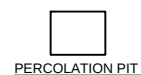

PERCOLATION PIT

APPLICANT SIGNATURE

Er. M. MURALI, D.C.E.,
Consulting Engineer & Registered Engineer
VCMC Grade-III Reg. No. RE /052 / 2019
M.R. BUILDERS
No. 427, First Floor, Brindavan Complex,
(Opp. Madras Matric. Hr. Sec. School)
OTTERI, VELLORE - 632 002.
Cell : 94431 08115

ENGINEER SIGNATURE